


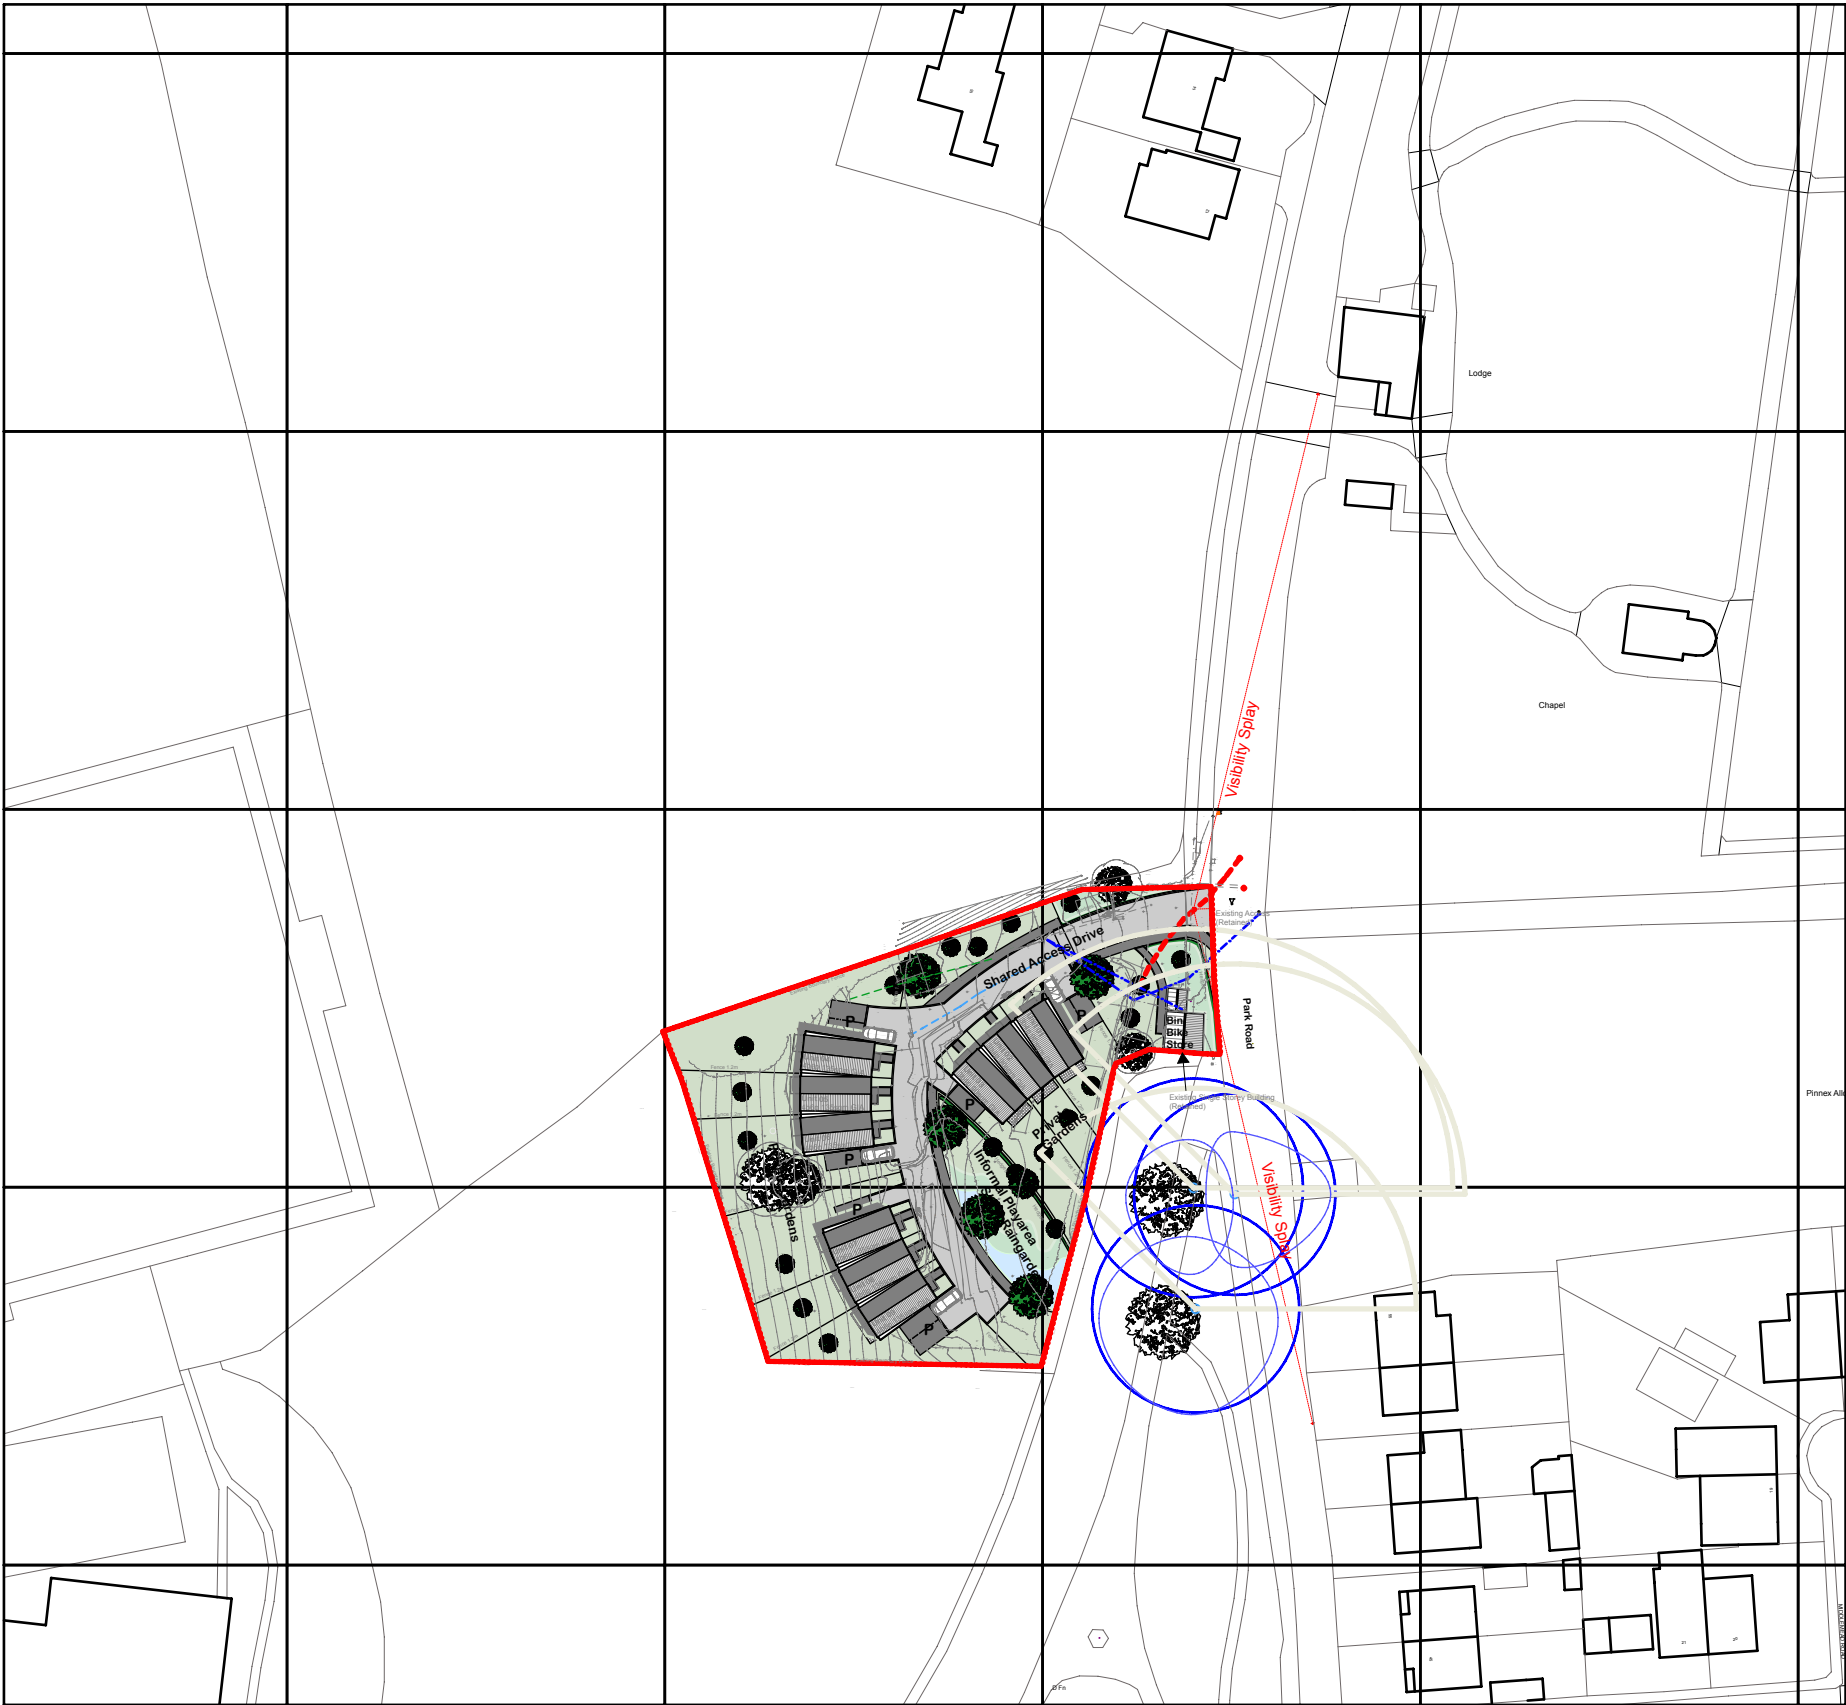

Site Plan Key

Site

- Existing Trees (retained)
- Proposed Trees
- Landscaped areas
- Tarmac
- Permeamable Paving
- Fence 1.2m
- Fence
- Hedges
- Hedge planting

Utilities (Existing)


- Water
- Power
- Drainage

Tree Constraints

- T1 Category A tree
- T1 Category B tree
- T1 Category C tree
- T1 Category U tree
- Crown spread
- Root protection area
- BS5837:2012 shade path

Unit Mix

Unit 01	3b4p	90 sqm GIA
Unit 02	3b4p	90 sqm GIA
Unit 03	3b4p	90 sqm GIA
Unit 04	4b6p	135 sqm GIA
Unit 05	4b6p	135 sqm GIA
Unit 06	4b6p	135 sqm GIA
Unit 07	4b6p	135 sqm GIA
Unit 08	4b6p	135 sqm GIA
Unit 09	4b6p	135 sqm GIA
Total		1,080 sm GIA

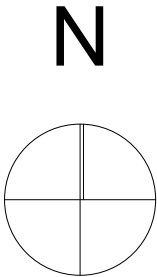

RevID	Issue ID	Issue Name	Issue Date	Issued By	Status	Approved by
Drawing Number						
project	originator	zone	level	type	role	number
2004 -	SE3 -	-	-	-	A	Si-11