


IMPORTANT NOTES:
 Any discrepancies must be reported to ARA Architecture before proceeding.
 Figured dimensions only are to be worked from.
 This drawing remains the copyright of the ARA Architecture.
 This drawing is supplied in order to gain Planning Permission and Building Regulations Approval only and is not to be used as a working drawing unless the Builder or Owner verifies the accuracy of the drawings by checking all dimensions, details, angles and notes on site before work commences or ordering any materials.
 The Owner is to check his own deeds to verify that no restrictions or covenants exist to prevent building.
DO NOT SCALE OFF THIS DRAWING

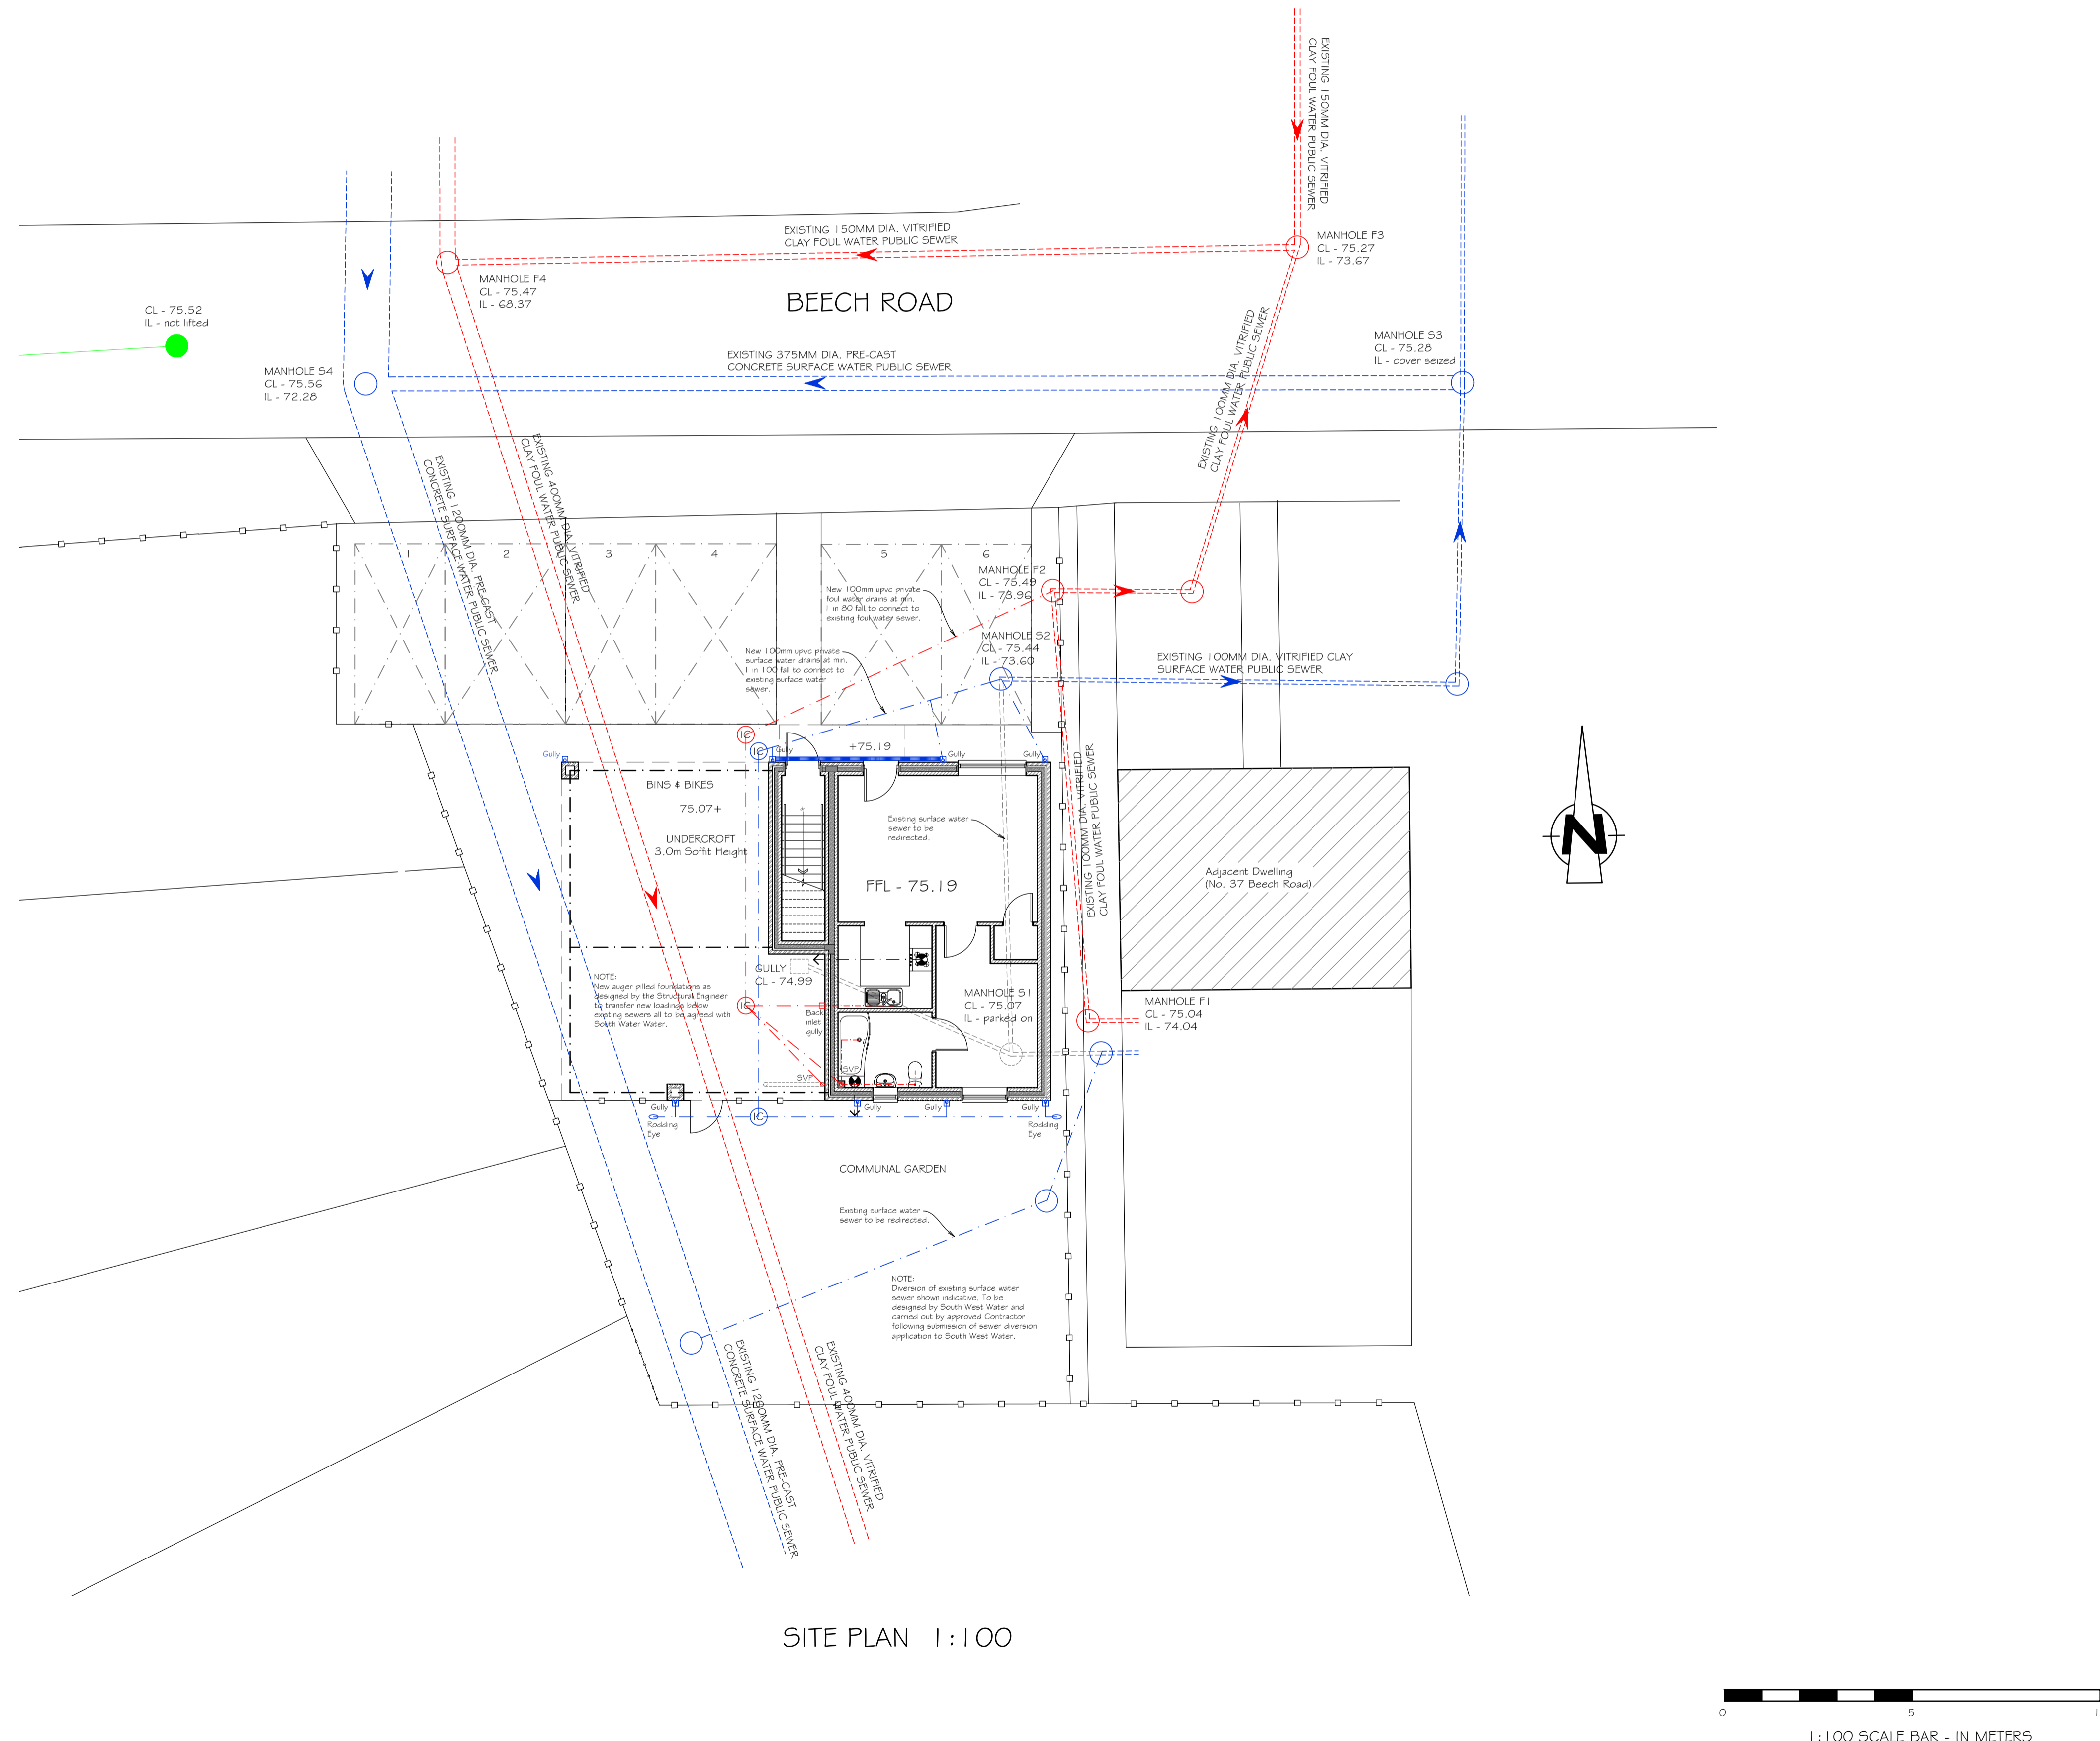

SITE PLAN 1:100

PRELIMINARY

project
 PROPOSED RELOCATION
 OF PARKING & CREATION
 OF THREE NEW DWELLINGS
 ON LAND OFF OF BEECH
 ROAD, TIVERTON,
 DEVON.

drawing		SITE PLAN	
scale	1:100 @ A1	drawn	
date	MAY 2017	checked	
drawing no.	7064-100	rev	

ara
 architecture

39 Rolle Street, Exmouth, Devon, EX8 2SN
 tel: (01395) 271619 fax: (01395) 270386
 e-mail: info@ara-architecture.co.uk