



Street Scene Plan 7/


Scale	1:750 @ A4	Date	23 January 2020
Dwg. No.	Amory Park, Tiverton	Produced by	GMS Unit

Phoenix House
Phoenix Lane, Tiverton EX16 6PP

Tel: 01884 266255

Website: www.middledevon.gov.uk

Mid Devon
DISTRICT COUNCIL

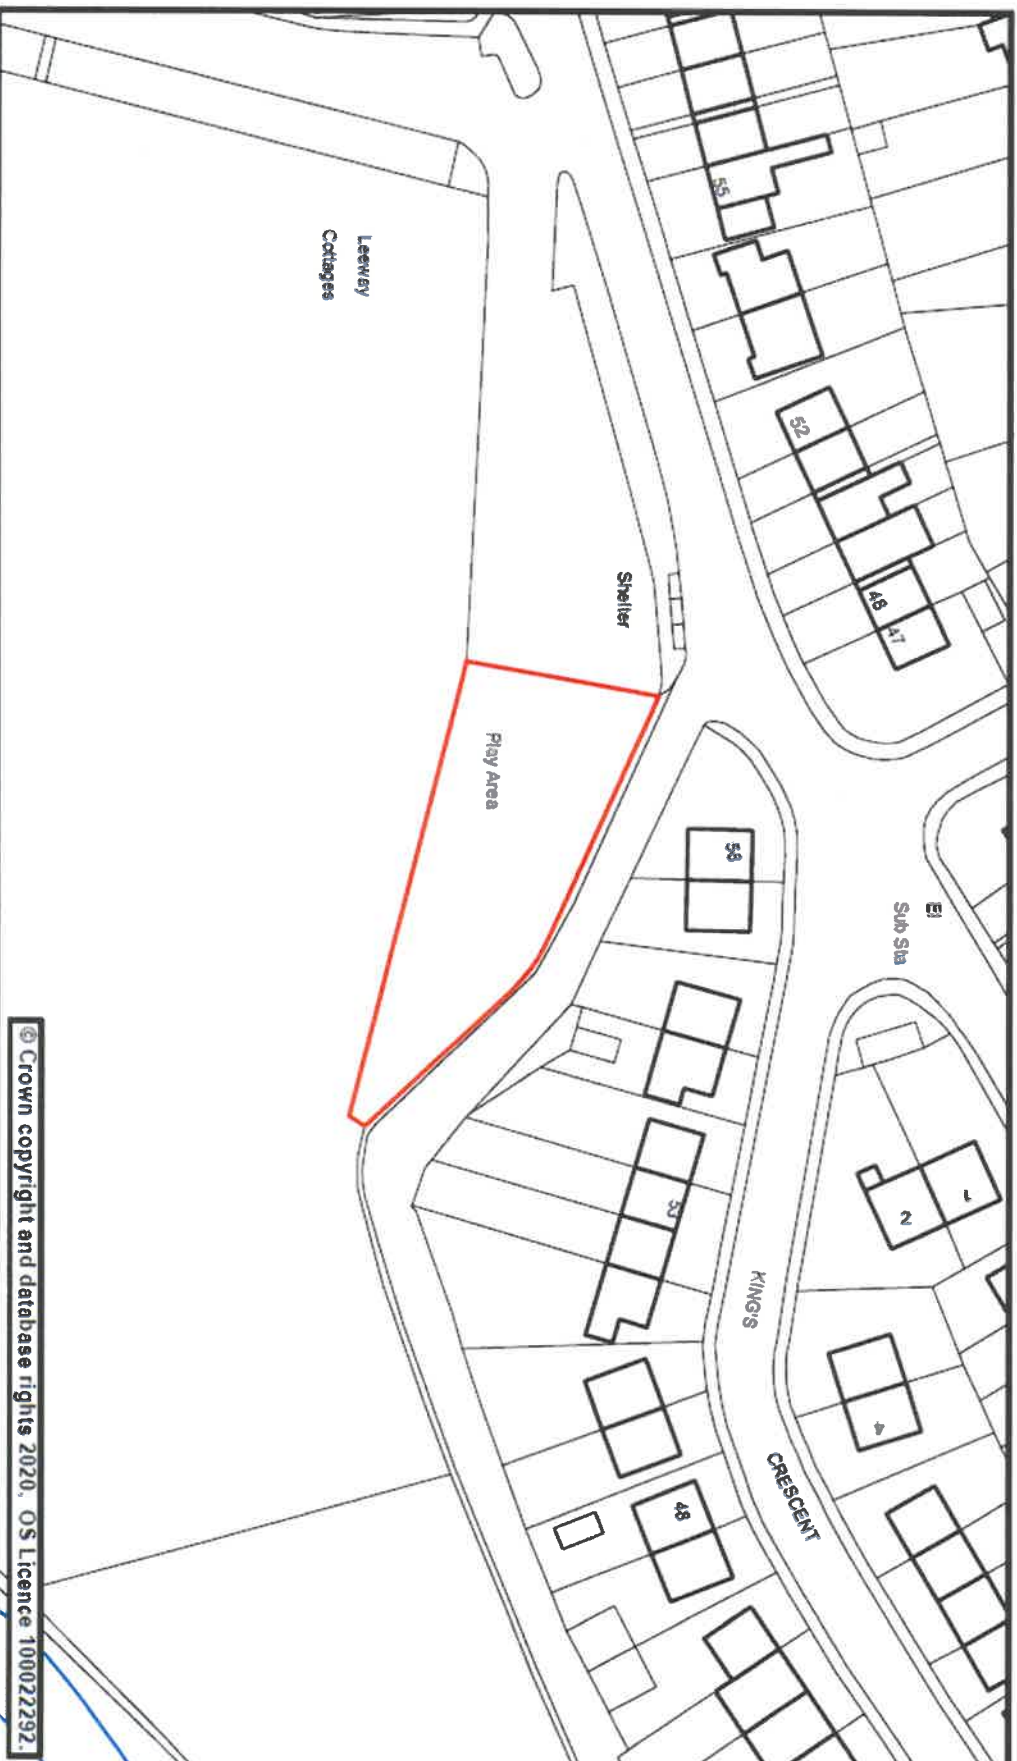



Street Scene Plan 72

Scale	1:250 @ A4	Date	23 January 2020
Eng. No.	Ash Drive, Cullompton	Produced by	GMS Unit

Phoenix House
Phoenix Lane, Tiverton EX16 6PP

Tel: 01884 255255

Website: www.middevon.gov.uk





Street Scene Plan 73


Scale	1:500 @ A4	Date	23 January 2020
Dwg. No.	Ashley Rise, Tiverton	Produced by	GMS Unit

Phoenix House
Phoenix Lane, Tiverton EX16 6PP

Tel: 01884 255255

Website: www.middevon.gov.uk

Mid Devon
DISTRICT COUNCIL

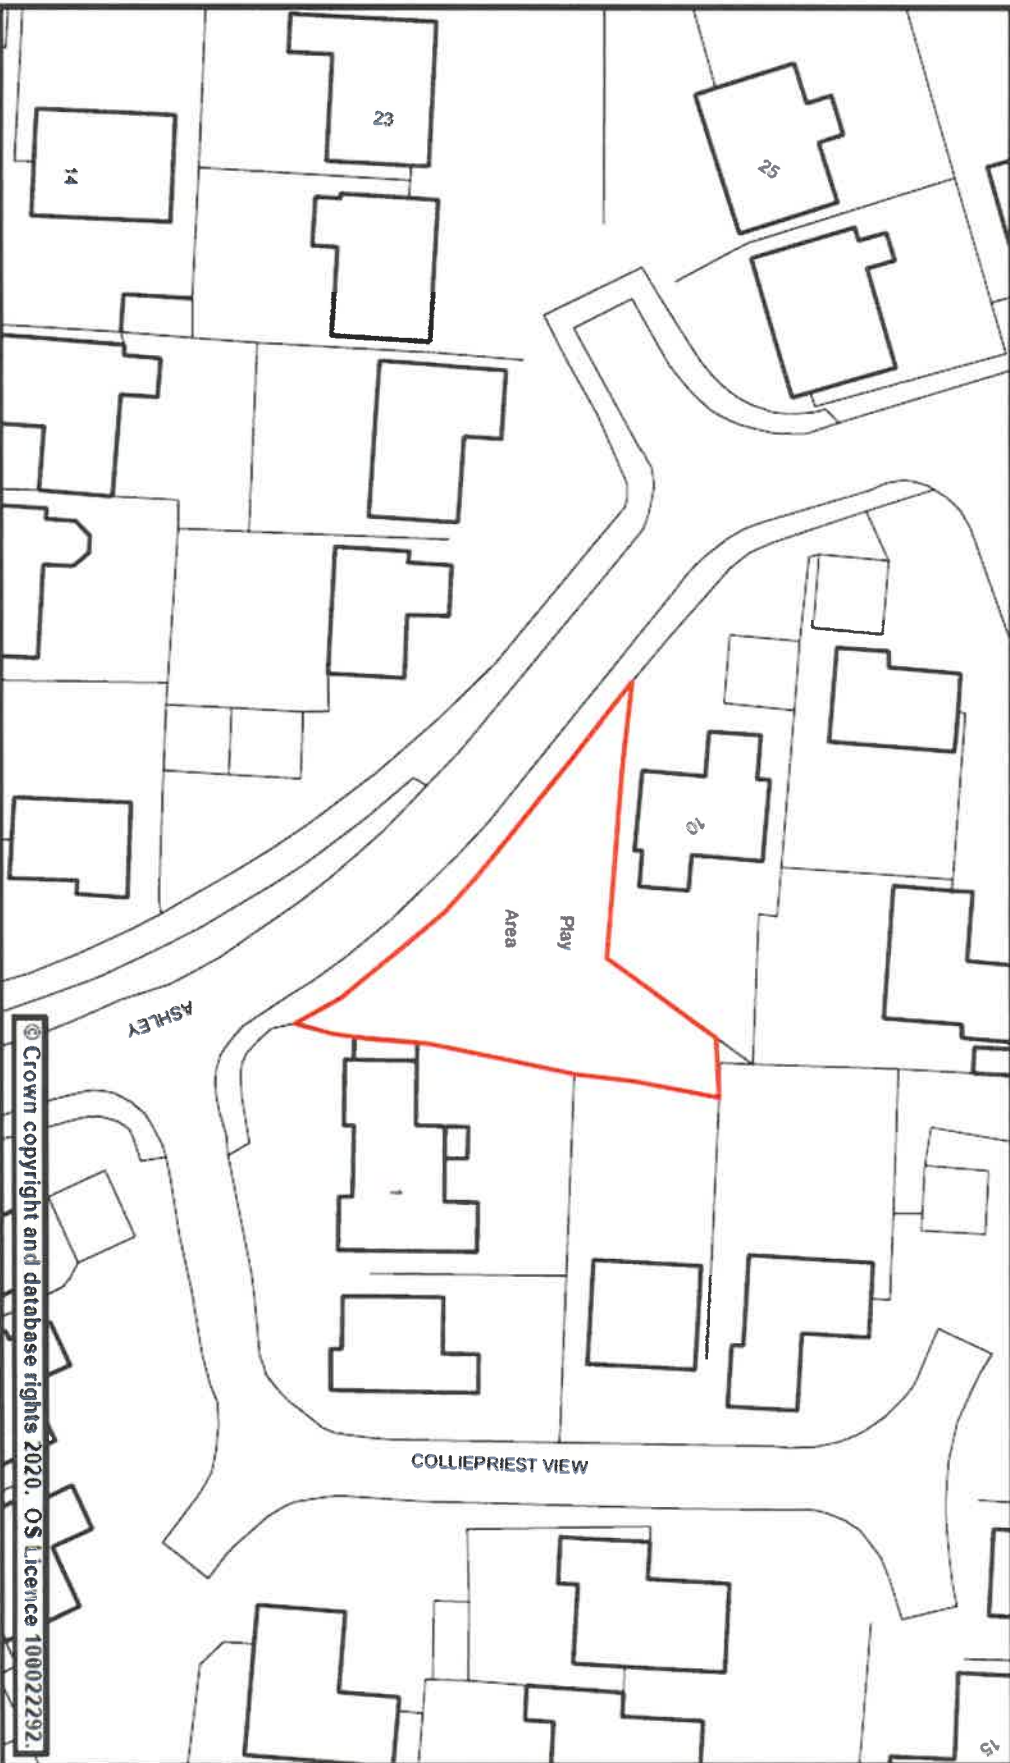



Street Scene

Plan 74

Scale	1:750 @ A4	Date	23 January 2020
Dwg. No.	Banksia Close, Tiverton	Produced by	GMS Unit

Phoenix House
Phoenix Lane, Tiverton EX16 6PP

Tel: 01884 255255

Website: www.middevon.gov.uk

Mid Devon
DISTRICT COUNCIL






Street Scene Plan 75

Scale	1:750 @ A4	Date	23 January 2020
Dwg. No.	Barnfield, Credition	Produced by	GMS Unit

Phoenix House
Phoenix Lane, Tiverton EX16 6PP

Tel: 01884 255255

Website: www.middevon.gov.uk

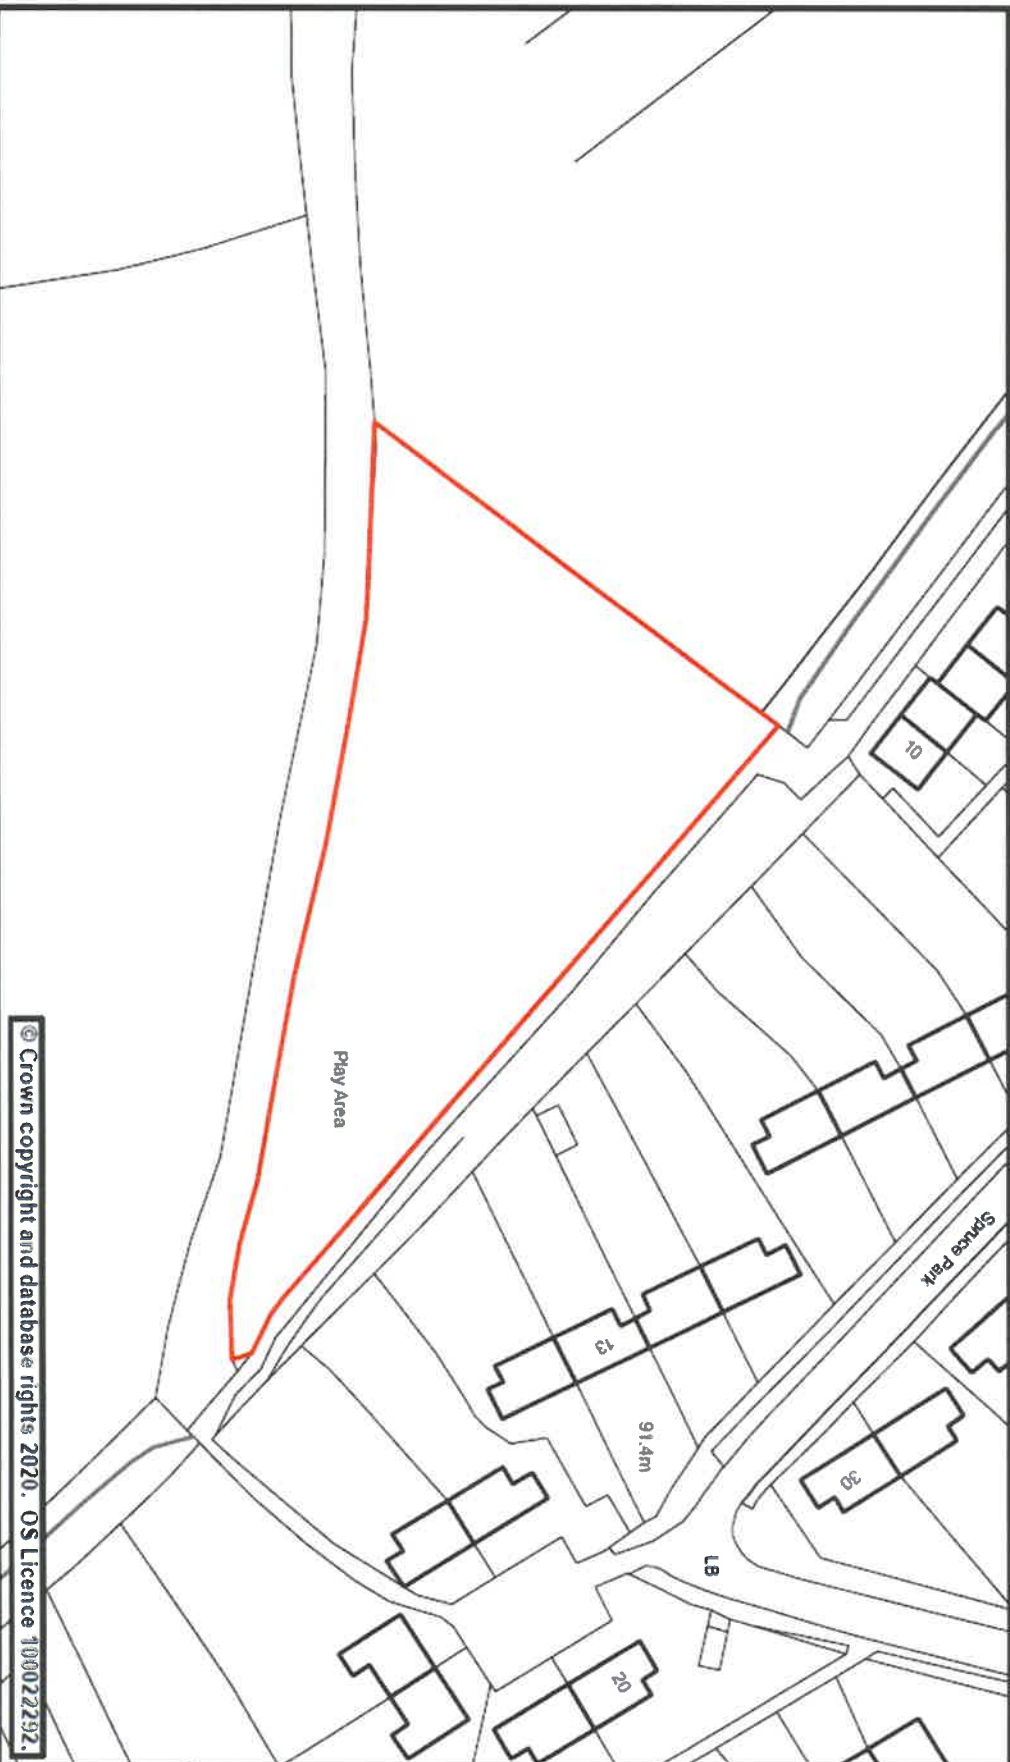

© Crown copyright and database rights 2020. OS Licence 100022292.



Street Scene Plan 76

Scale	1:750 @ A4	Date	23 January 2020
Dwg. No.	Barns Close, Bradninch	Produced by	GMS Unit

Phoenix House
Phoenix Lane, Tiverton EX16 6PP

Tel: 01884 255255

Website: www.middevon.gov.uk






Street Scene Plan 77

Scale	1:750 @ A4	Date	23 January 2020
Dwg. No.	Bockland Close, Cullompton	Produced by	GMS Unit

Phoenix House
Phoenix Lane, Tiverton EX16 6PP
Tel: 01884 255255
Website: www.middevon.gov.uk

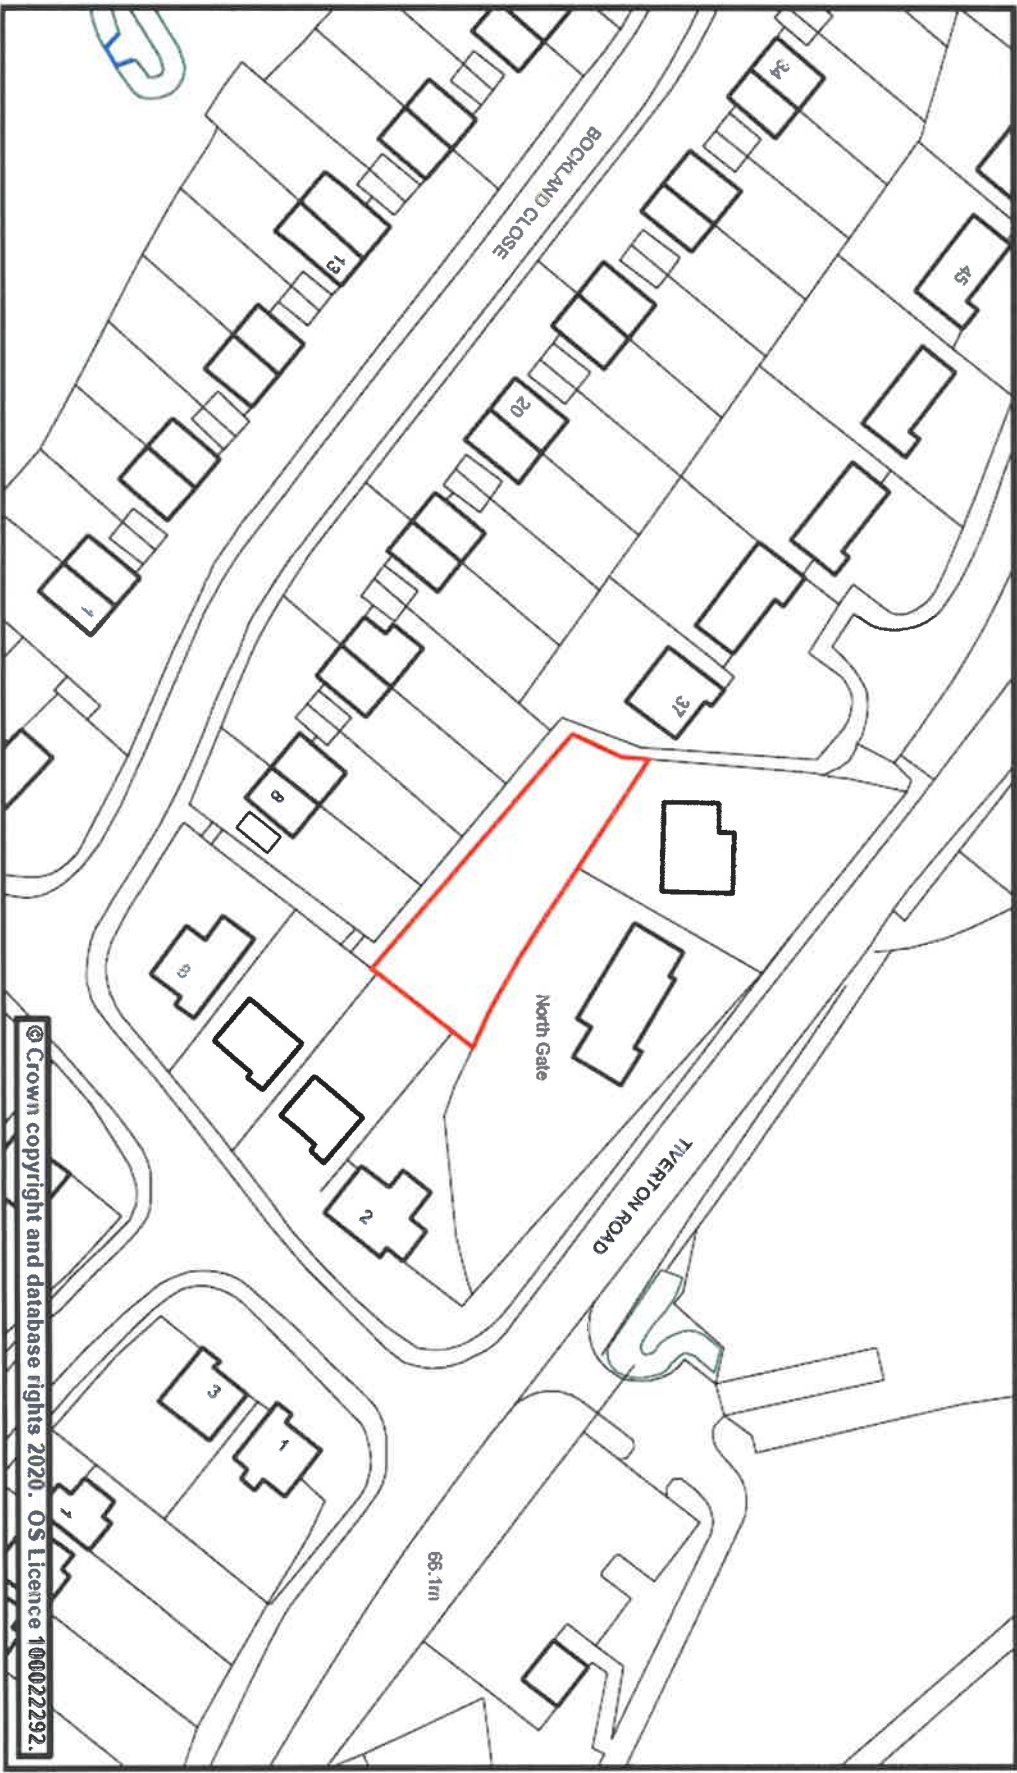

© Crown copyright and database rights 2020. OS Licence 100022292.




Street Scene Plan 78

Scale	1:500 @ A4	Date	23 January 2020
Dwg. No.	Chaffinch Drive, Culmpton	Produced by	GMS Unit

Phoenix House
Phoenix Lane, Tiverton EX16 6PP

Tel: 01884 255255

Website: www.middevon.gov.uk

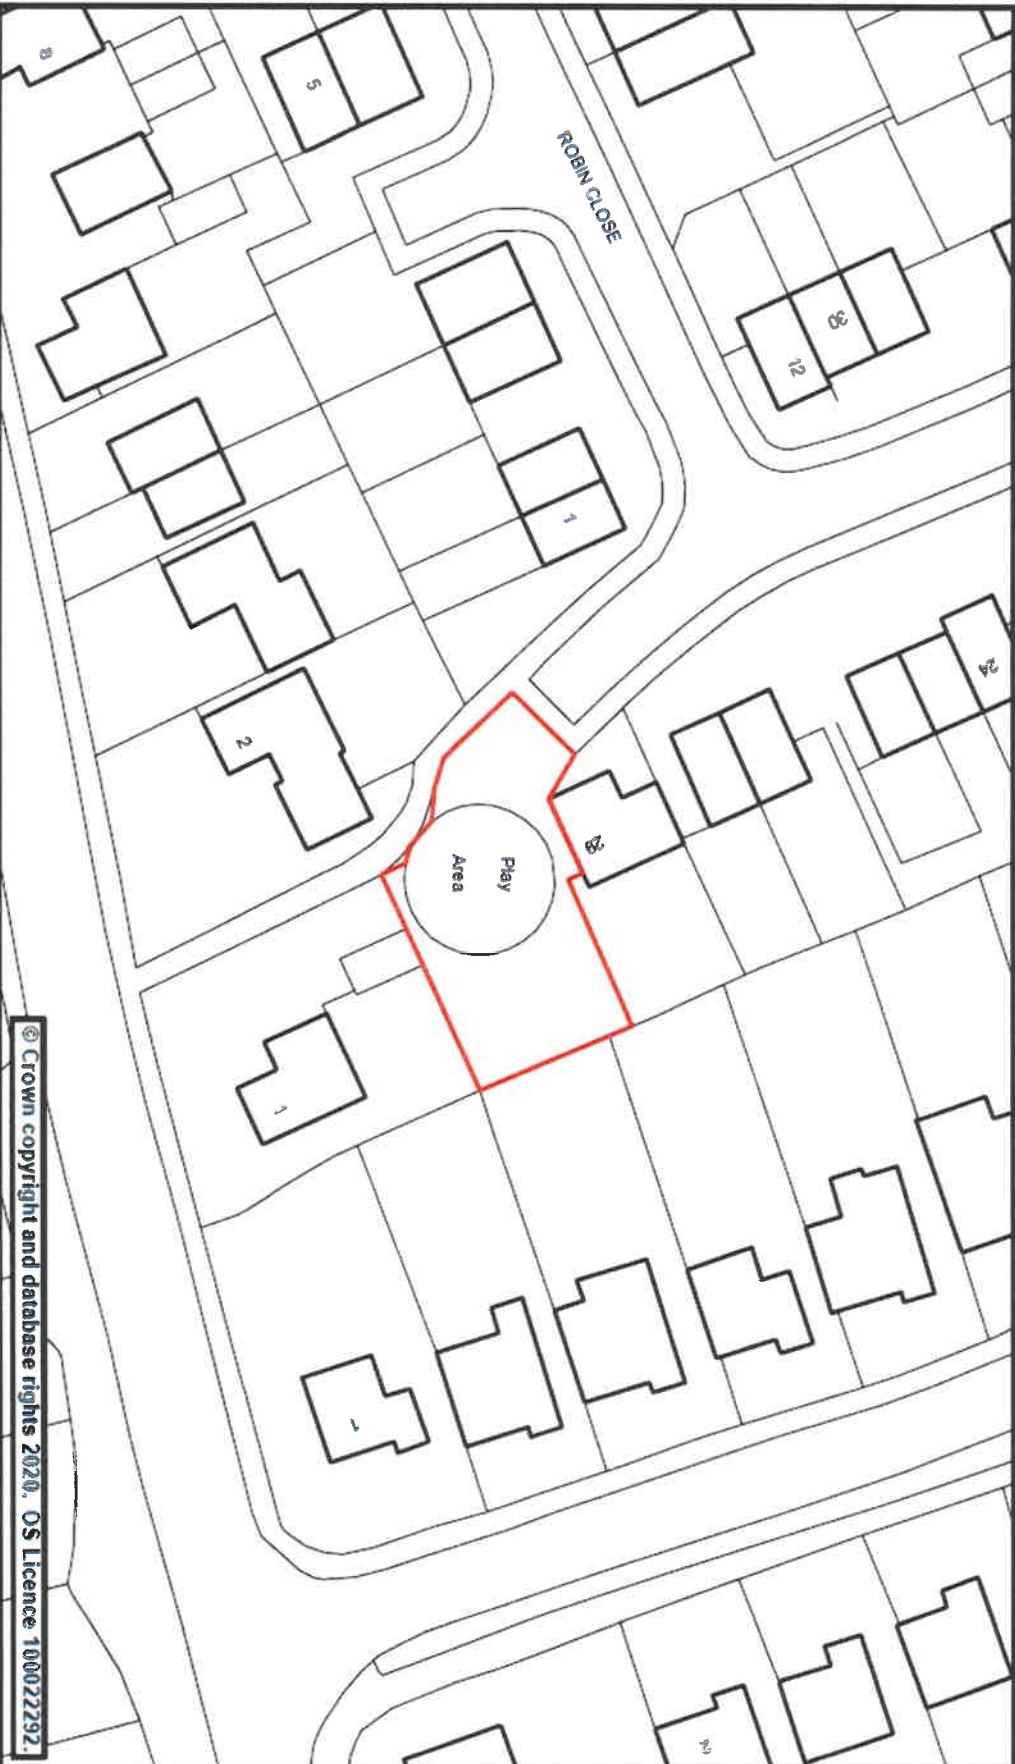




Street Scene Plan 79

Scale	1:500 @ A4	Date	23 January 2020
Dwg. No.	Churchlands, Bow	Produced by	GMS Unit

Phoenix House
Phoenix Lane, Tiverton EX16 6PP

Tel: 01884 255255
Website: www.middevon.gov.uk

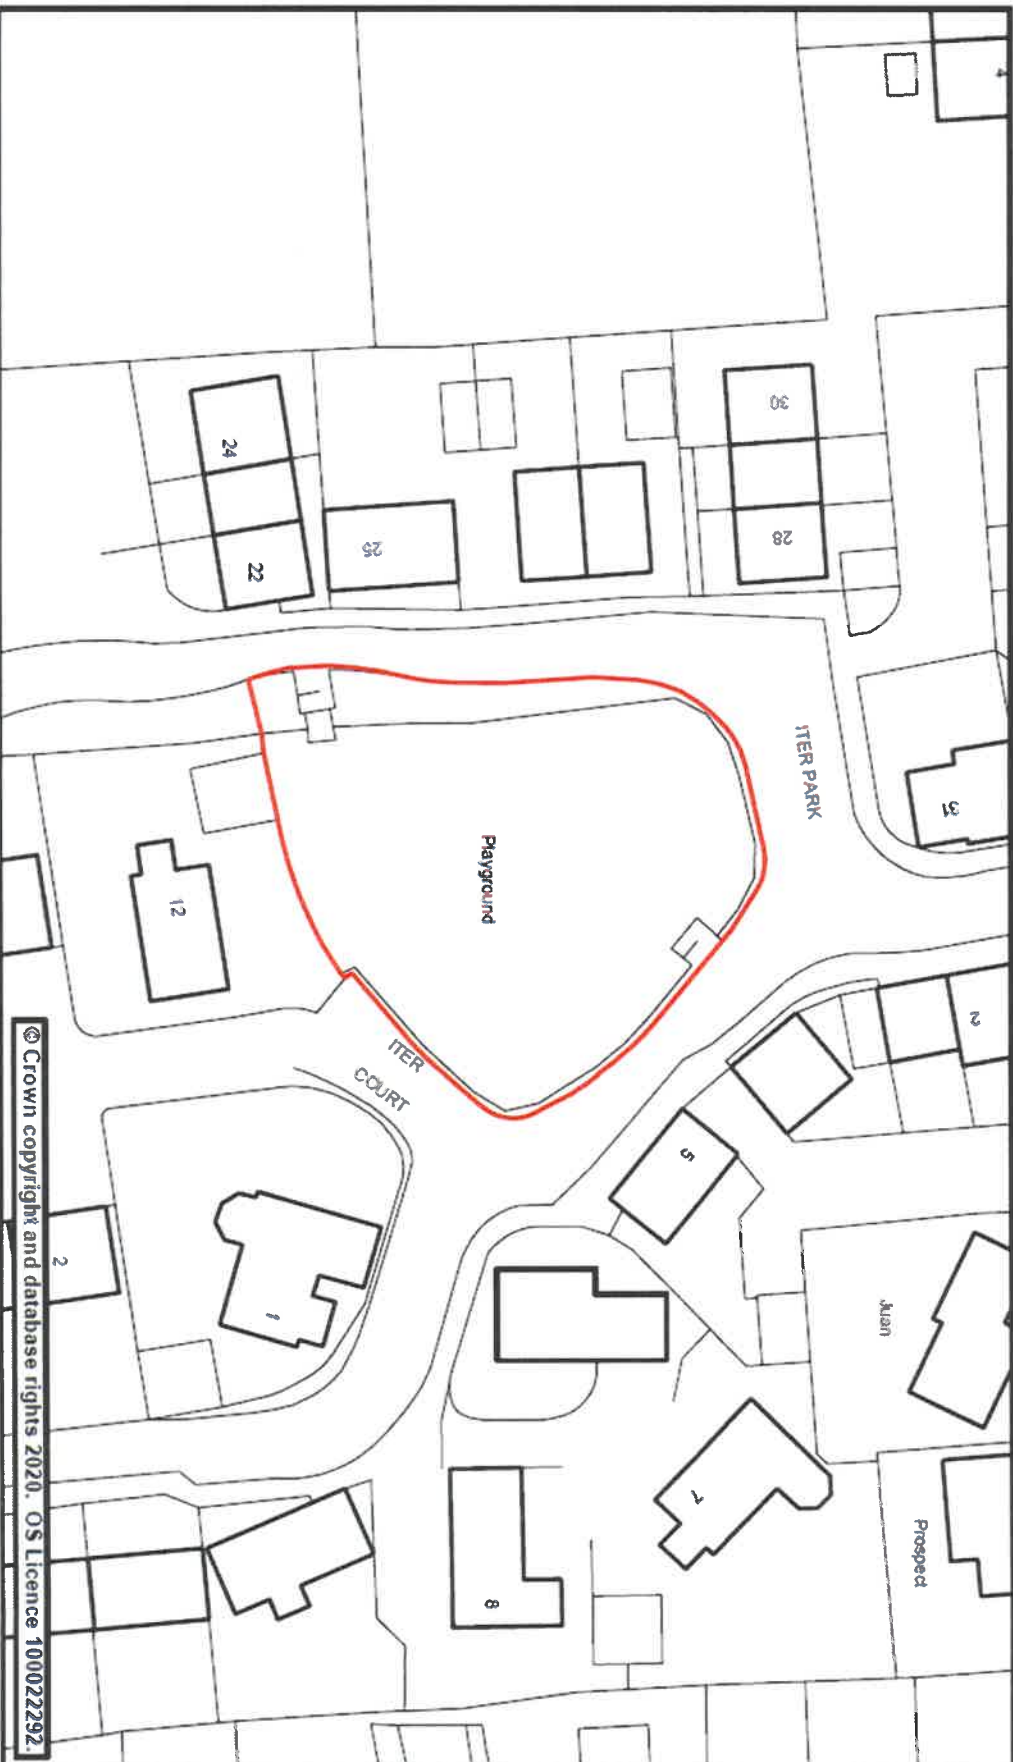




Street Scene Plan 80

Scale	1:500 @ A4	Date	23 January 2020
Dwg. No.	Coles Mead, Tiverton	Produced by	GMS Unit

Phoenix House
Phoenix Lane, Tiverton EX16 6PP

Tel: 01884 255255

Website: www.middevon.gov.uk

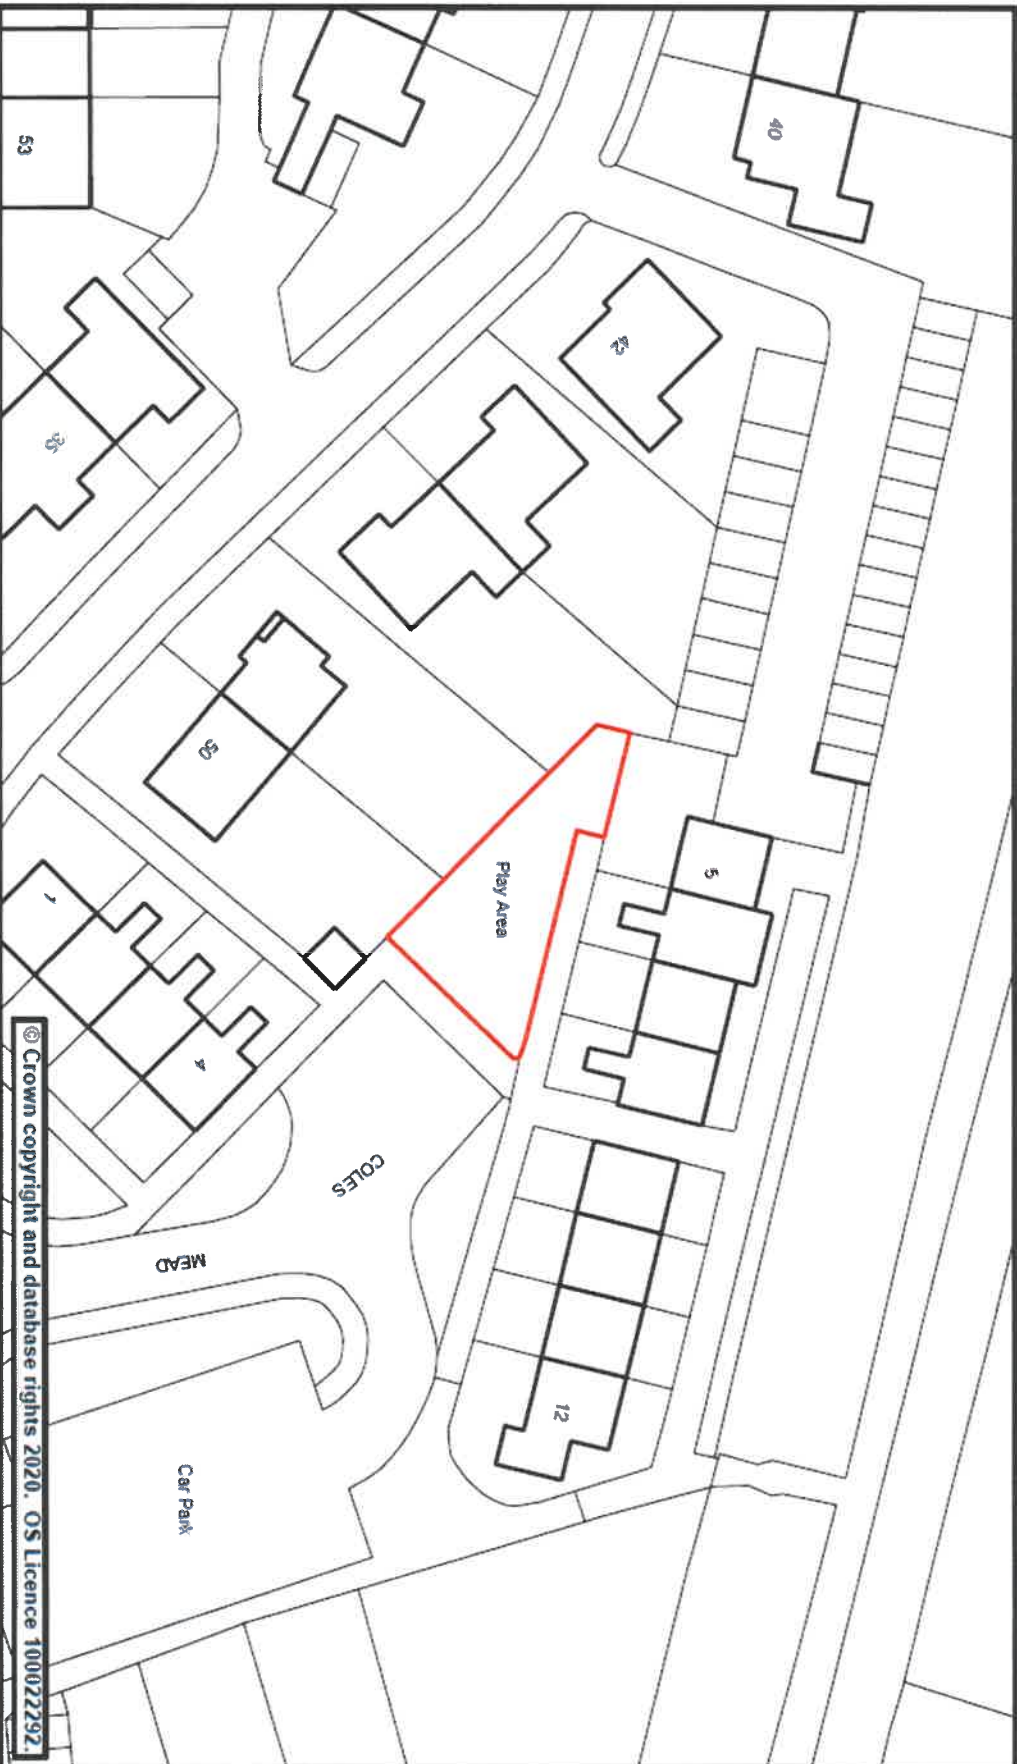

© Crown copyright and database rights 2020. OS Licence 100022292.



Street Scene Plan & 1


Scale	1:500 @ A4	Date	23 January 2020
Dwg. No.	Conifer Close, Cullompton	Produced by	GMS Unit

Phoenix House
Phoenix Lane, Tiverton EX16 6PP

Tel: 01884 255255

Website: www.middevon.gov.uk

Mid Devon
DISTRICT COUNCIL

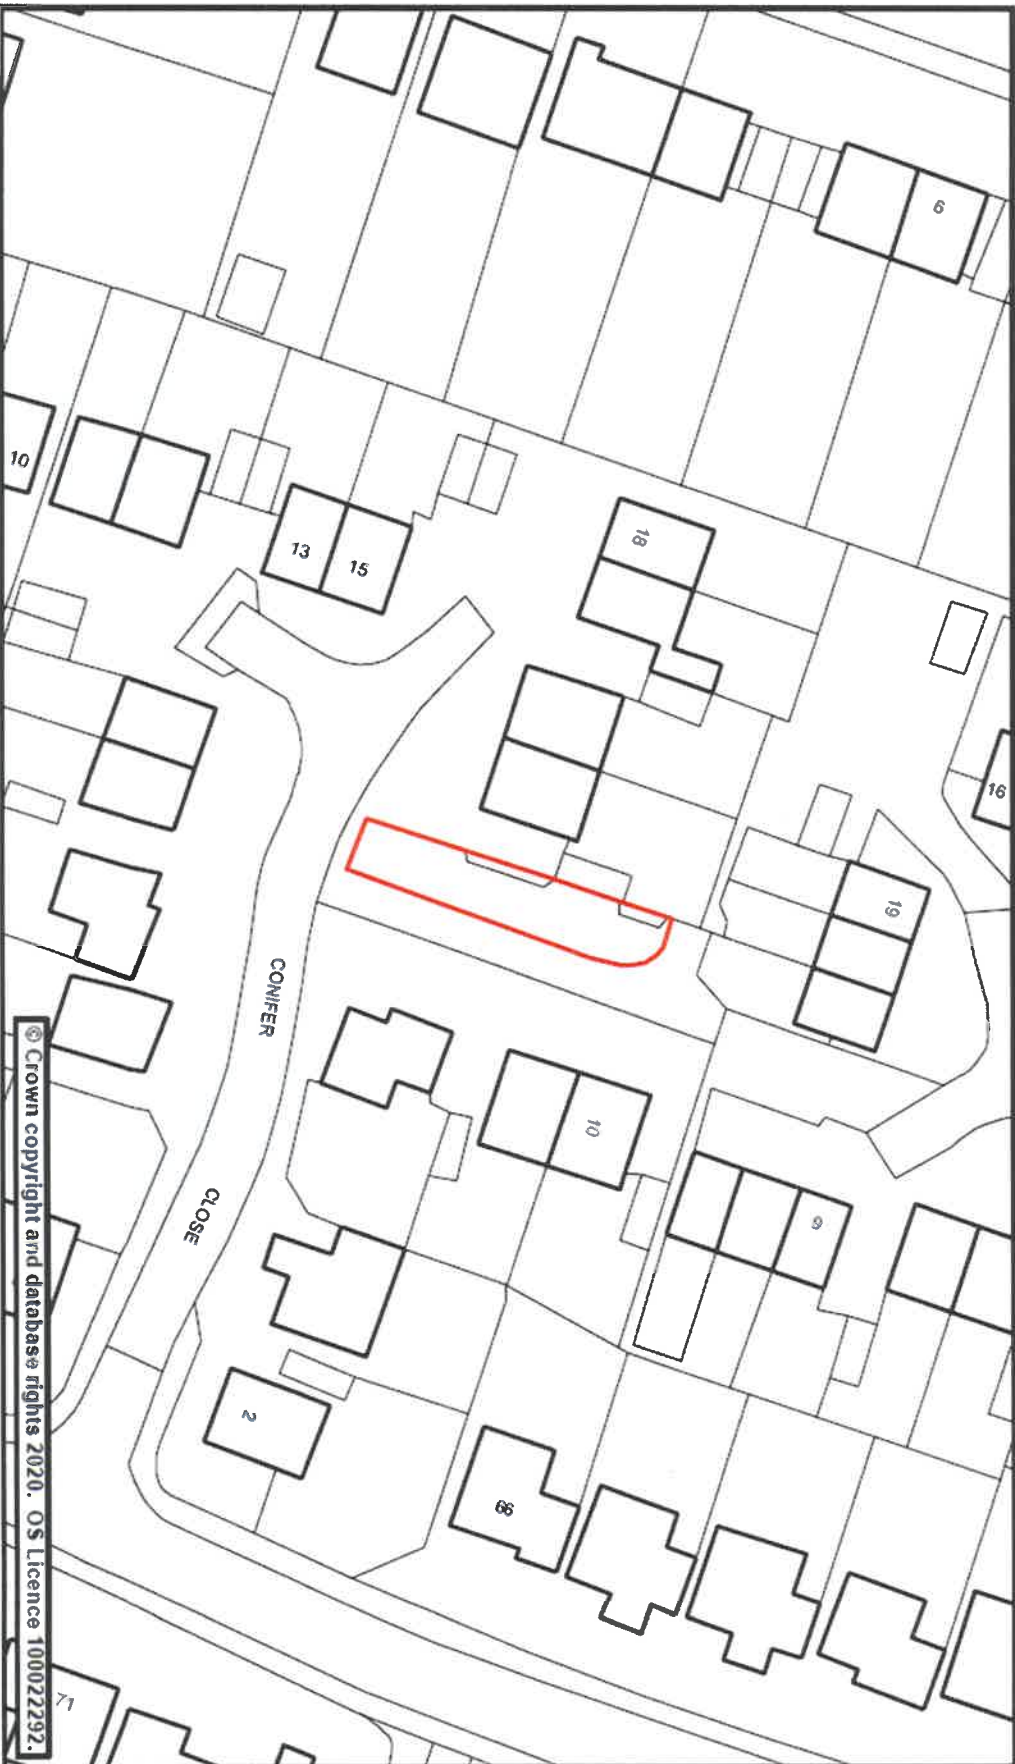




Street Scene Plan 8'2

Scale	1:500 @ A4	Date	23 January 2020
Dwg. No.	Cornlands, Sampford Peverell	Produced by	GMS Unit

Phoenix House
Phoenix Lane, Tiverton EX16 6PP

Tel: 01884 255255
Website: www.middevon.gov.uk

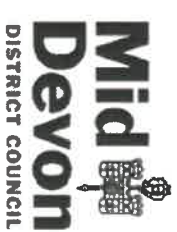



Street Scene Plan 83


Scale	1:1,093 @ A4	Date	23 January 2020
Dwg. No.	Cotteylands/Cameron Close, Tiverton	Produced by	GMS Unit

Phoenix House
Phoenix Lane, Tiverton EX16 6PP

Tel: 01884 255255

Website: www.middevon.gov.uk

Mid Devon
DISTRICT COUNCIL

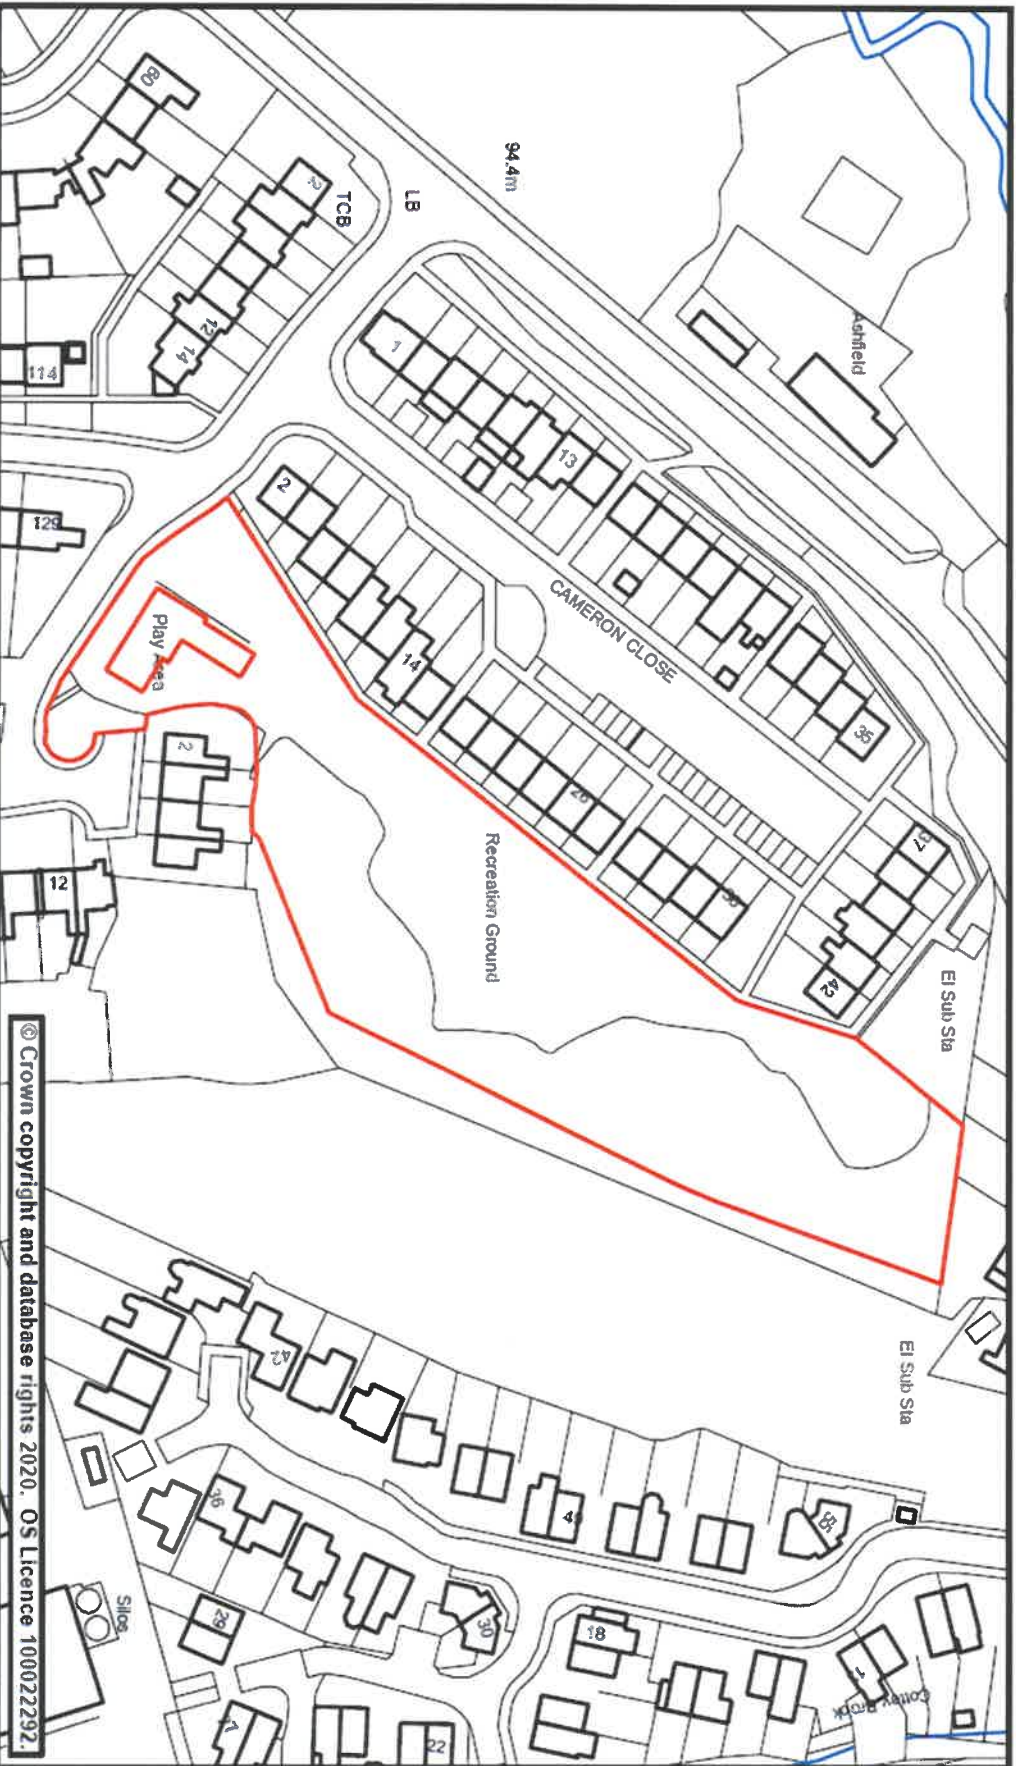



Street Scene


Plan 84

Scale	1:500 @ A4	Date	23 January 2020
Dwg. No.	Cudmore Park, Tiverton	Produced by	GMS Unit

Phoenix House
Phoenix Lane, Tiverton EX16 6PP

Tel: 01884 255255

Website: www.middevon.gov.uk

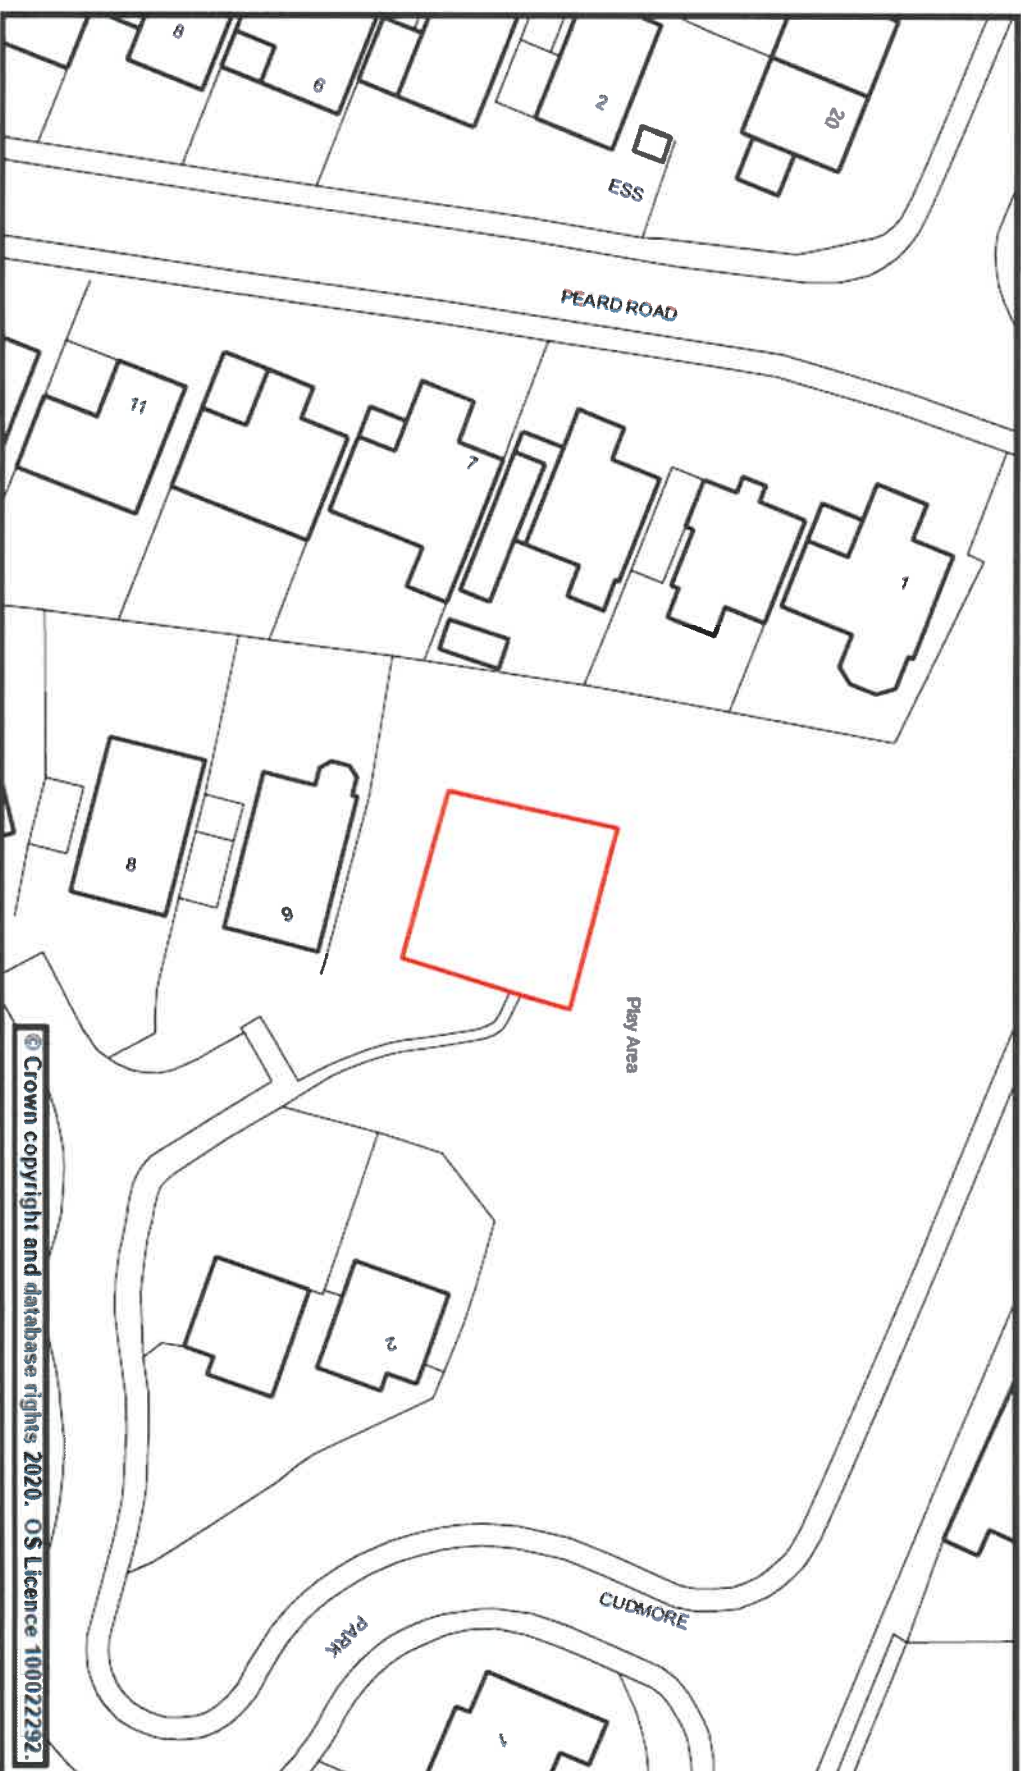

© Crown copyright and database rights 2020. OS Licence 100022292.




Street Scene Plan 85

Scale	1:500 @ A4	Date	23 January 2020
Dwg. No.	Culm Valley Way, Uffculme	Produced by	GMS Unit

Phoenix House
Phoenix Lane, Tiverton EX16 6PP

Tel: 01884 255255
Website: www.middevon.gov.uk

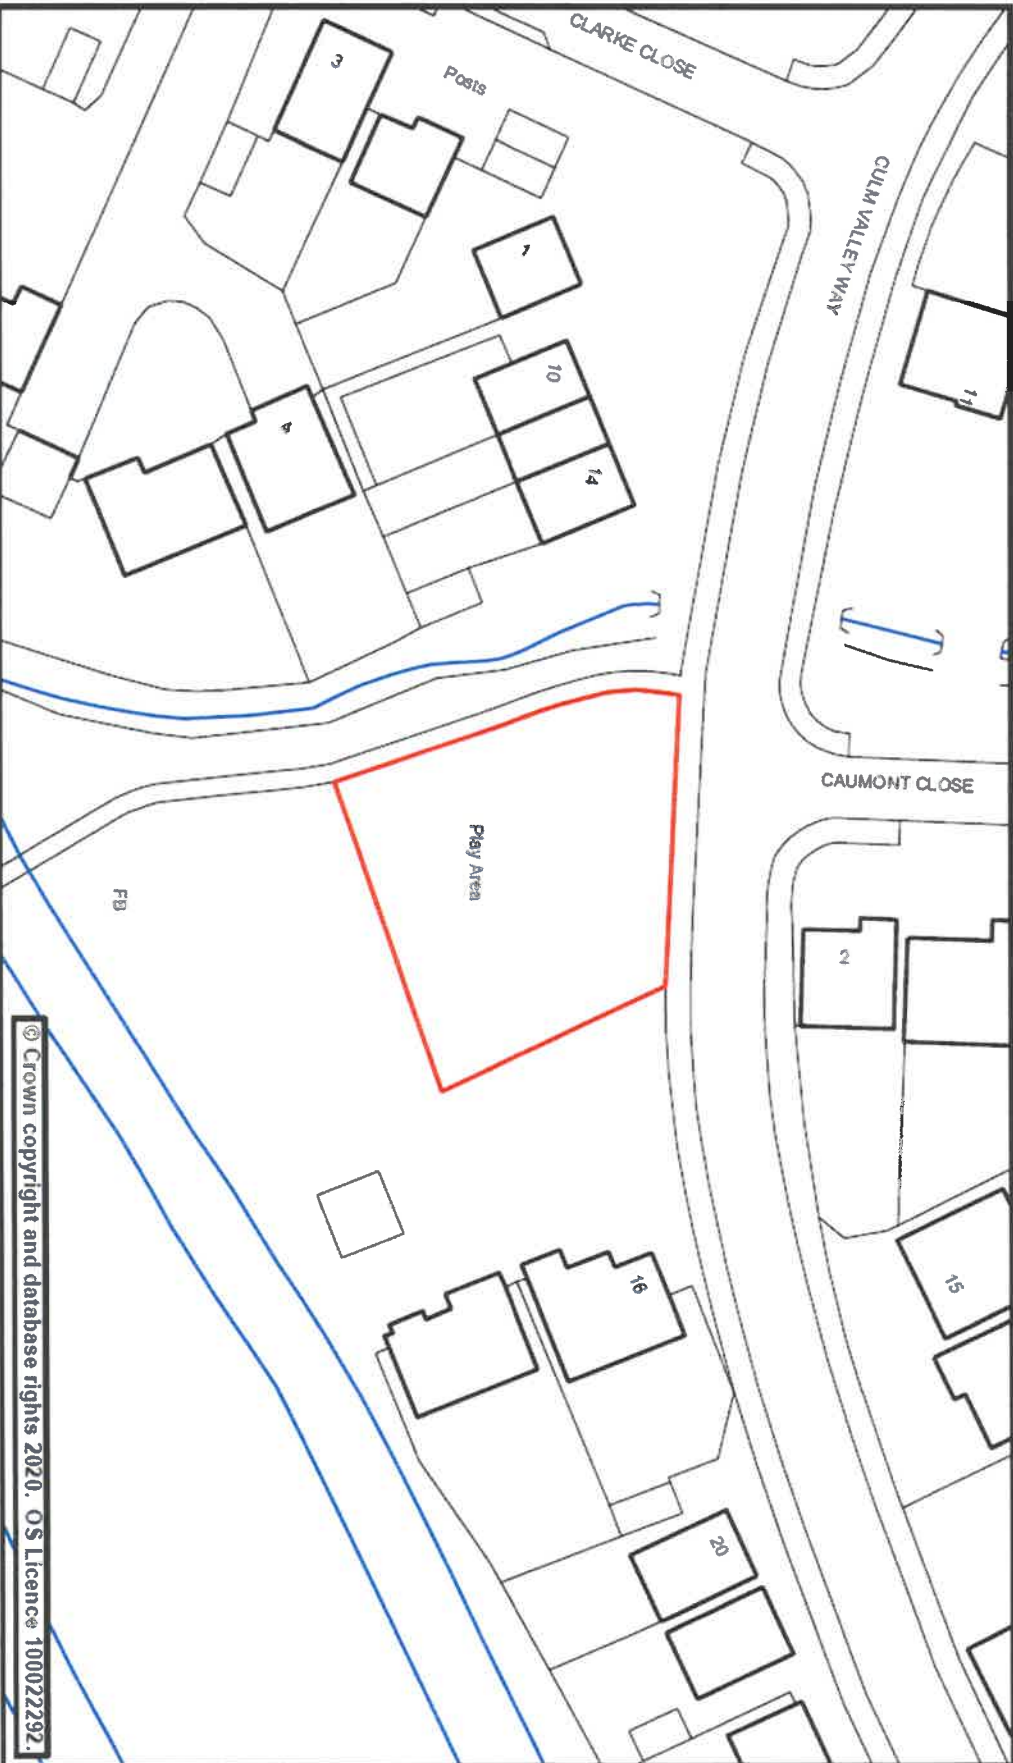




Street Scene Plan 86

Scale	1:500 @ A4	Date	23 January 2020
Dwg. No.	Dove Close, Culhampton	Produced by	GMS Unit

Phoenix House
Phoenix Lane, Tiverton EX16 6PP

Tel: 01884 255255
Website: www.middevon.gov.uk

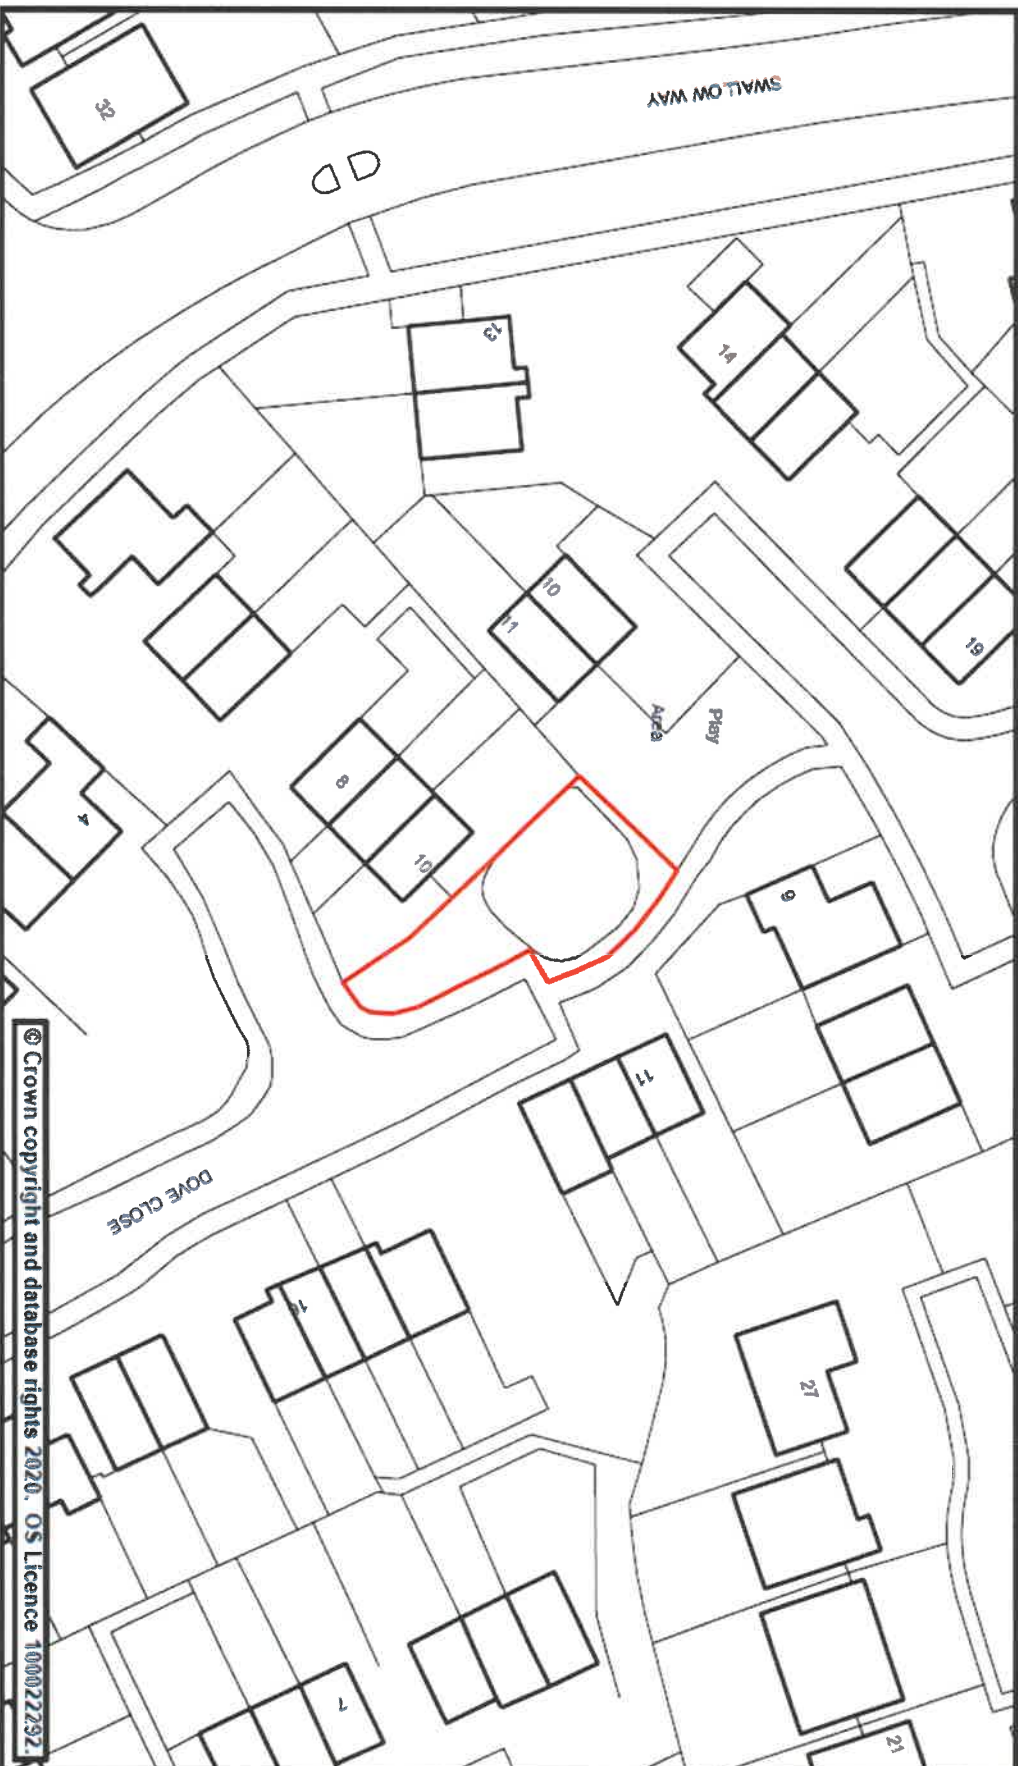



Street Scene Plan 87


Scale	1:500 @ A4	Date	23 January 2020
Dwg. No.	Ellerhayes, Hele	Produced by	GMS Unit

Phoenix House
Phoenix Lane, Tiverton EX16 6PP

Tel: 01884 255255

Website: www.middevon.gov.uk

Mid Devon
DISTRICT COUNCIL

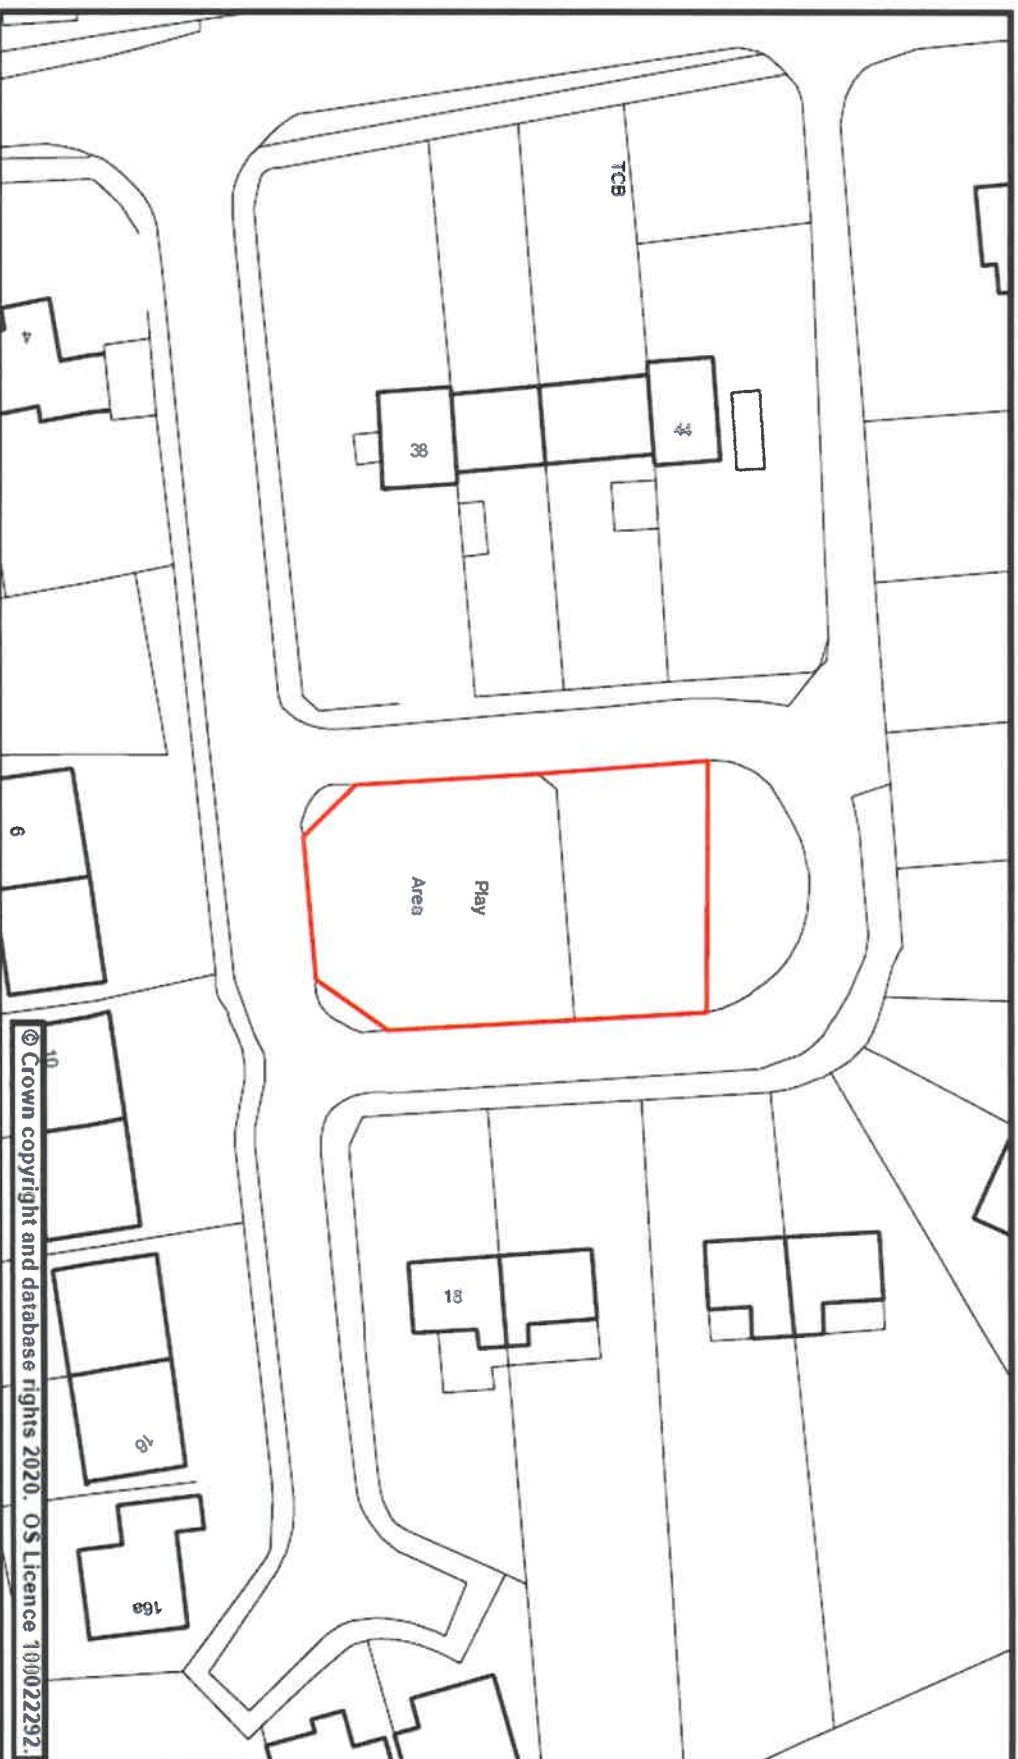



Street Scene Plan 88

Scale	1:750 @ A4	Date	23 January 2020
Dwg. No.	Everett Place, Tiverton	Produced by	GMS Unit

Phoenix House
Phoenix Lane, Tiverton EX16 6PP

Tel: 01884 255255
Website: www.middevon.gov.uk







Street Scene Plan 89

Scale	1:500 @ A4	Date	23 January 2020
Dwg. No.	Fernworthy, Coplestone	Produced by	GMS Unit

Phoenix House
Phoenix Lane, Tiverton EX16 6PP

Tel: 01884 255255

Website: www.middevon.gov.uk

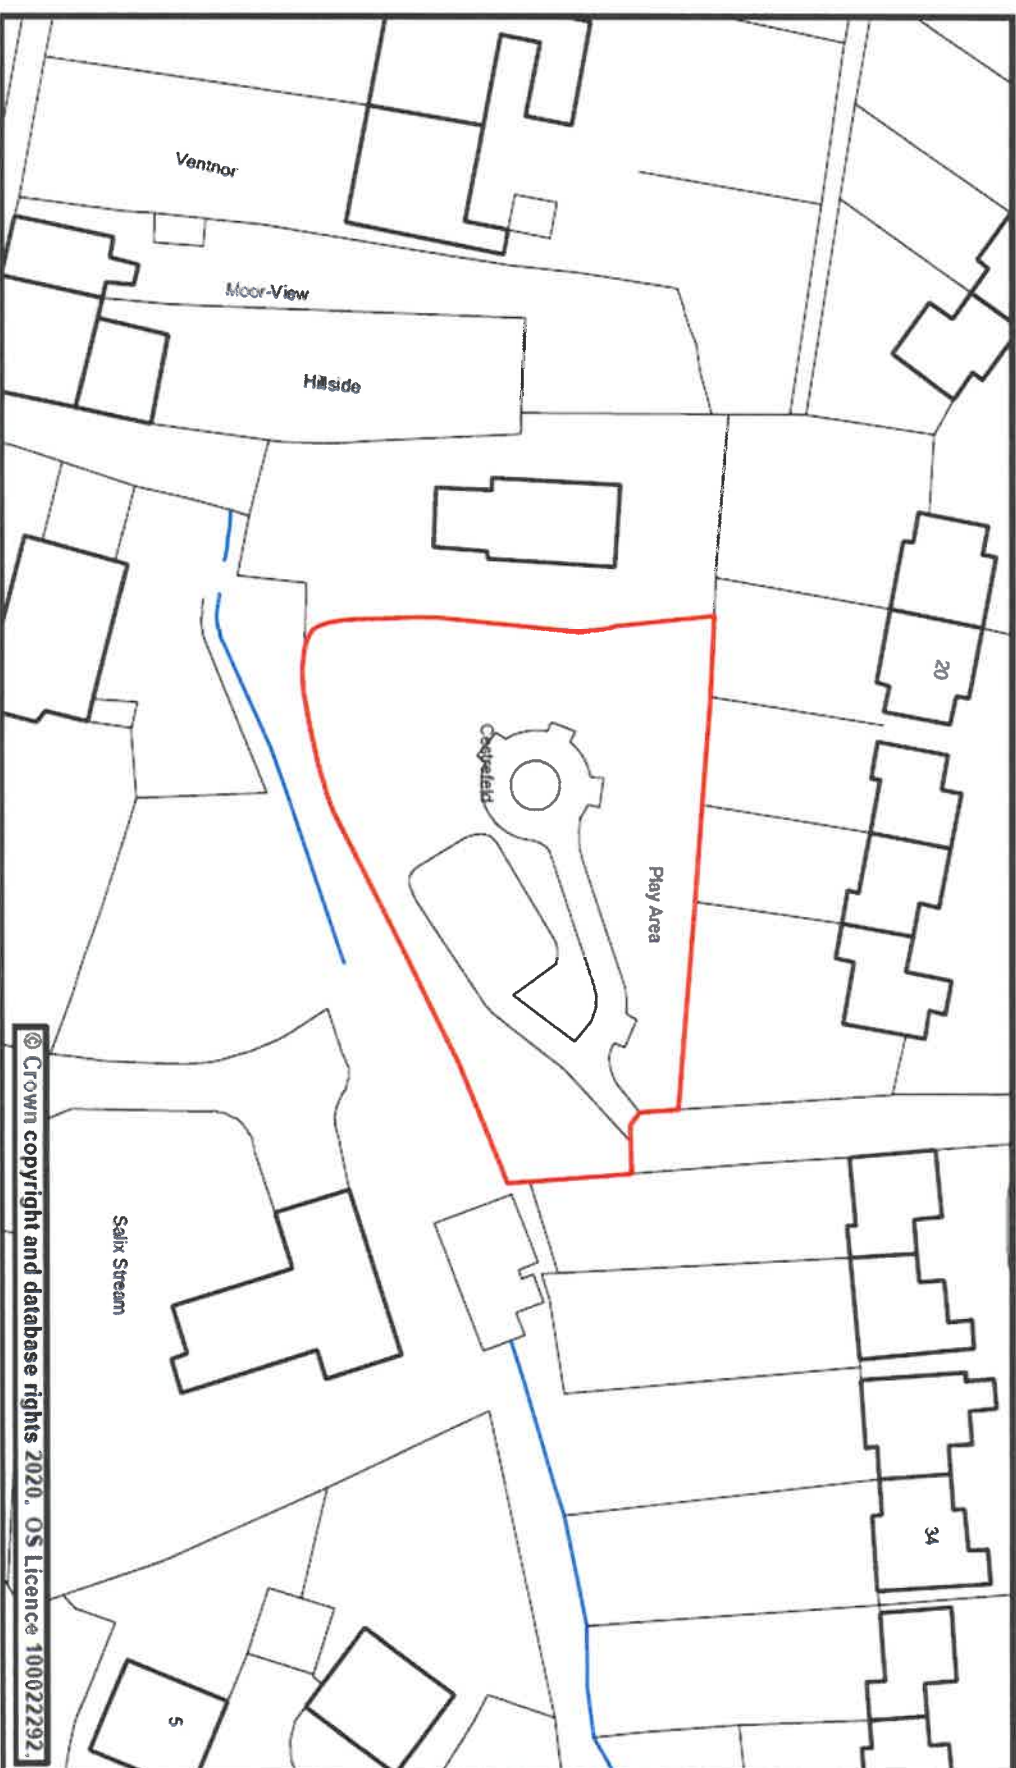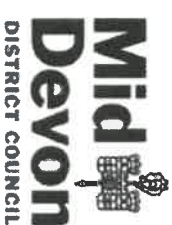



Street Scene Plan 96


Scale	1:500 @ A4	Date	23 January 2020
Dwg. No.	Fulda Crescent, Credition	Produced by	GMS Unit

Phoenix House
Phoenix Lane, Tiverton EX16 6PP

Tel: 01884 255255

Website: www.middevon.gov.uk

Mid Devon
DISTRICT COUNCIL

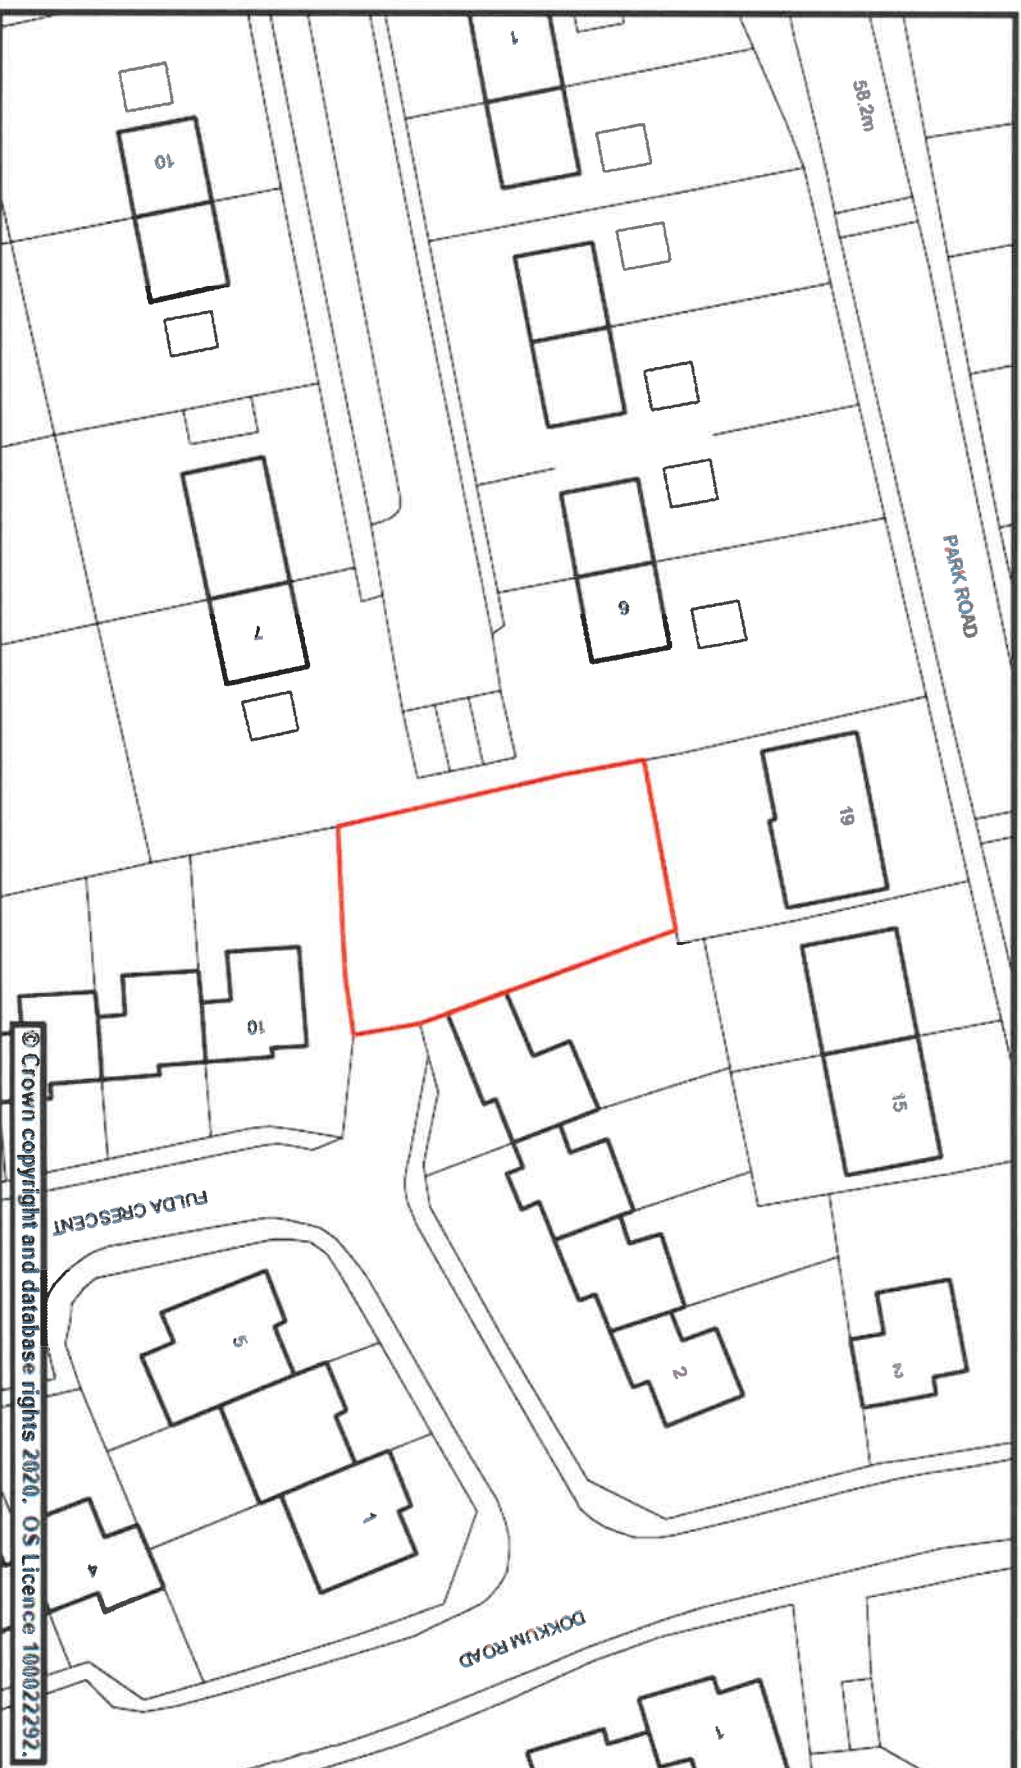



Street Scene

Plan 91

Scale	1:750 @ A4	Date	23 January 2020
Dwg. No.	Glebelands, Cheriton Bishop	Produced by	GMS Unit

Phoenix House
Phoenix Lane, Tiverton EX16 6PP

Tel: 01884 255255

Website: www.middevon.gov.uk






Street Scene Plan 92

Scale	1:500 @ A4	Date	23 January 2020
Dwg. No.	Godfreys Garden, Bow	Produced by	GMS Unit

Phoenix House
Phoenix Lane, Tiverton EX16 6PP

Tel: 01884 255255

Website: www.middevon.gov.uk

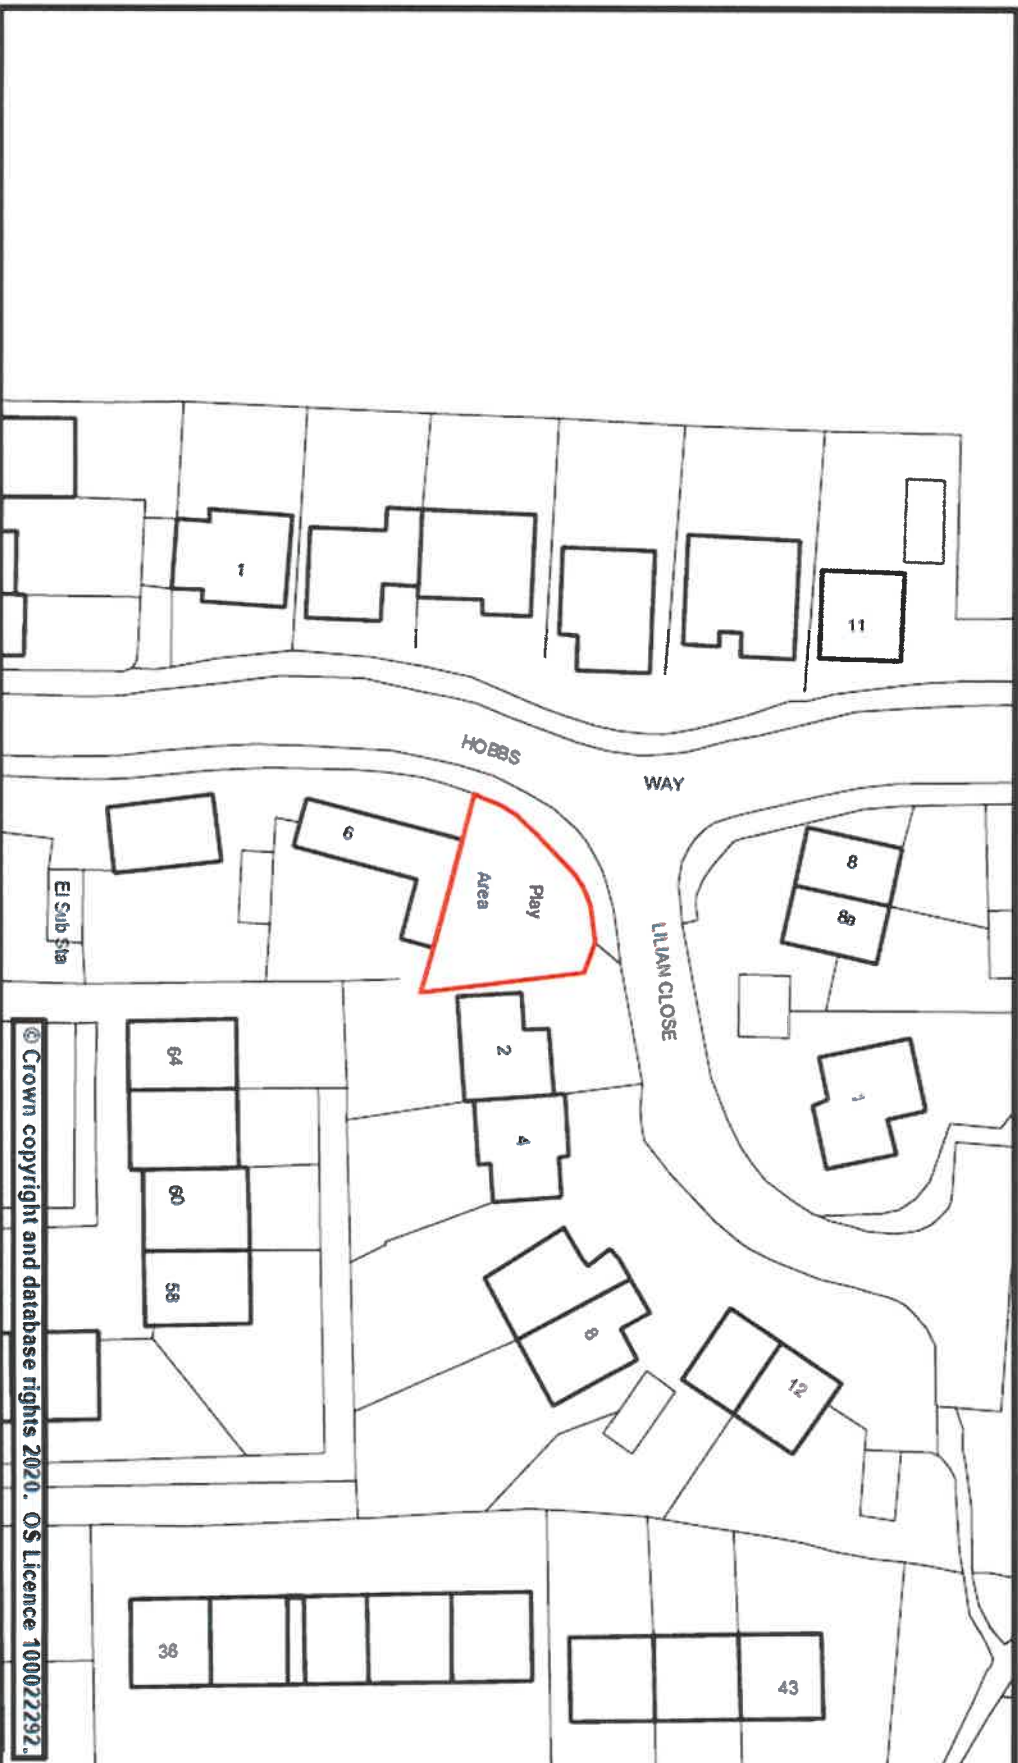



Street Scene Plan 93

Scale	1:500 @ A4	Date	23 January 2020
Dwg. No.	Greenaway, Morchard Bishop	Produced by	GMS Unit

Phoenix House
Phoenix Lane, Tiverton EX16 6PP

Tel: 01884 255255

Website: www.middevon.gov.uk

Mid Devon
DISTRICT COUNCIL






Street Scene Plan 94

Scale	1:750 @ A4	Date	23 January 2020
Dwg. No.	Greenway, Crediton	Produced by	GMS Unit

Phoenix House
Phoenix Lane, Tiverton EX16 6PP

Tel: 01884 255255

Website: www.middledevon.gov.uk

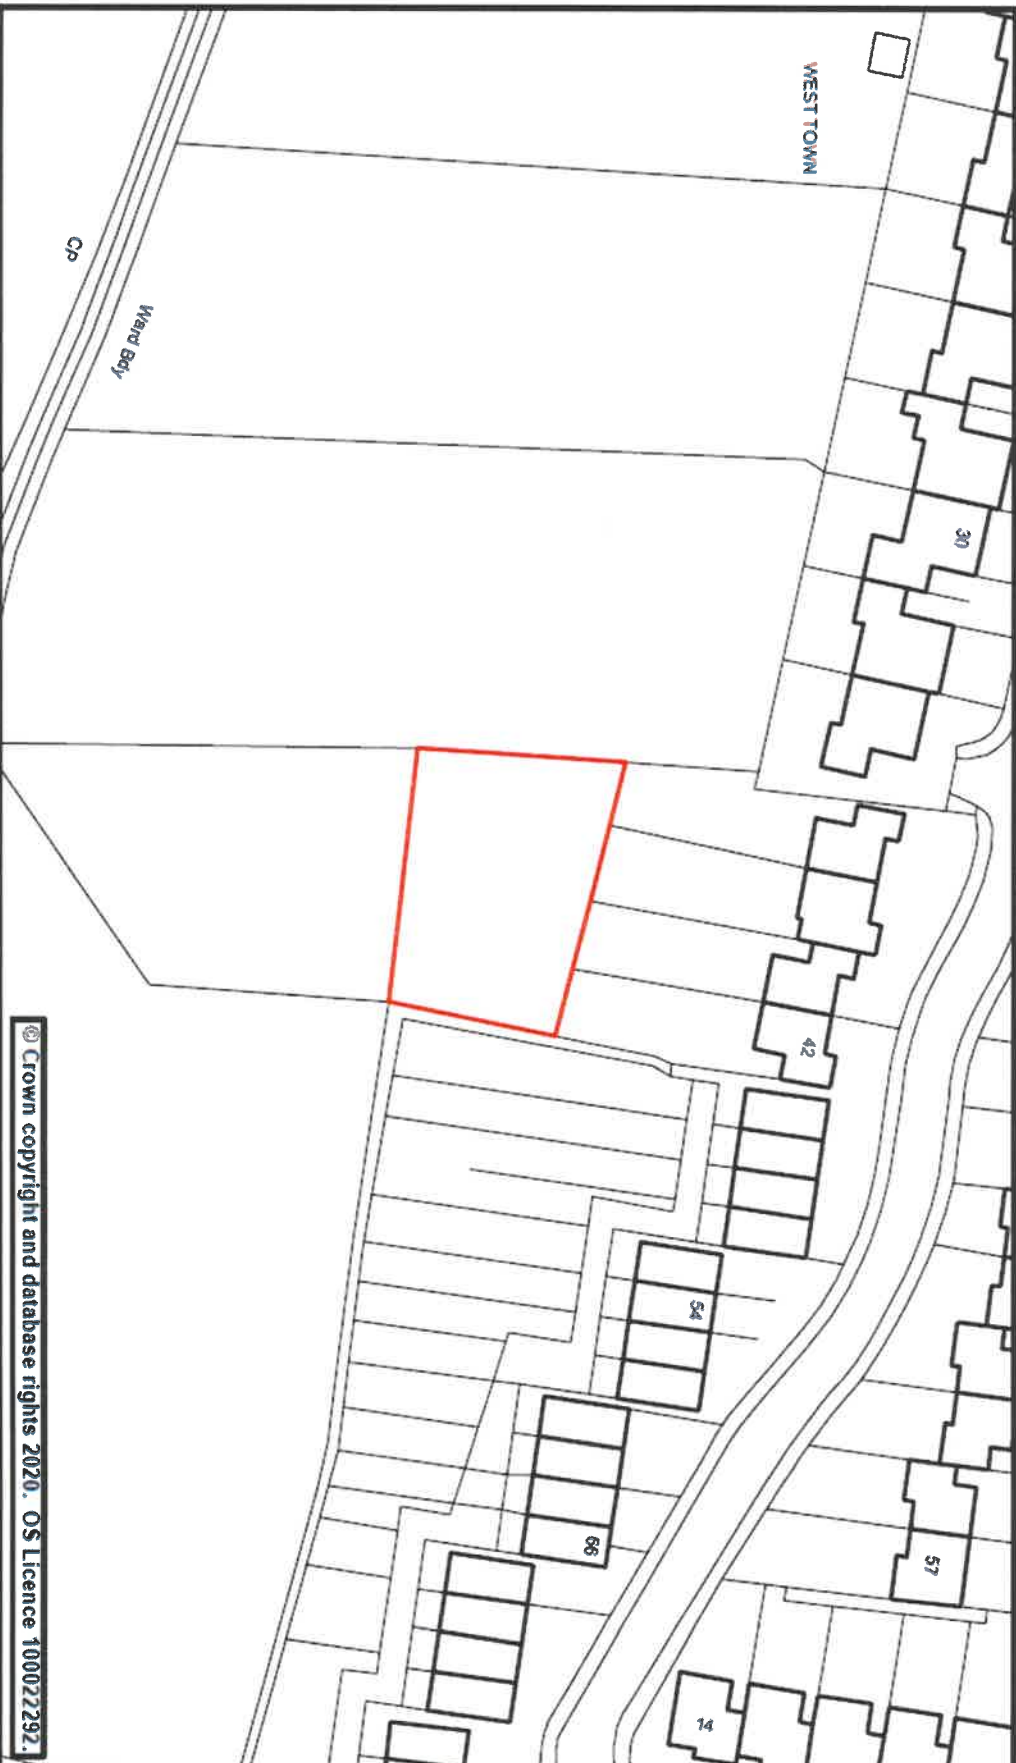



Street Scene Plan 95


Scale	1:500 @ A4	Date	23 January 2020
Dwg. No.	Halsbury Road, Tiverton	Produced by	GMS Unit

Phoenix House
Phoenix Lane, Tiverton EX16 6PP

Tel: 01884 255255

Website: www.middevon.gov.uk

Mid Devon
DISTRICT COUNCIL

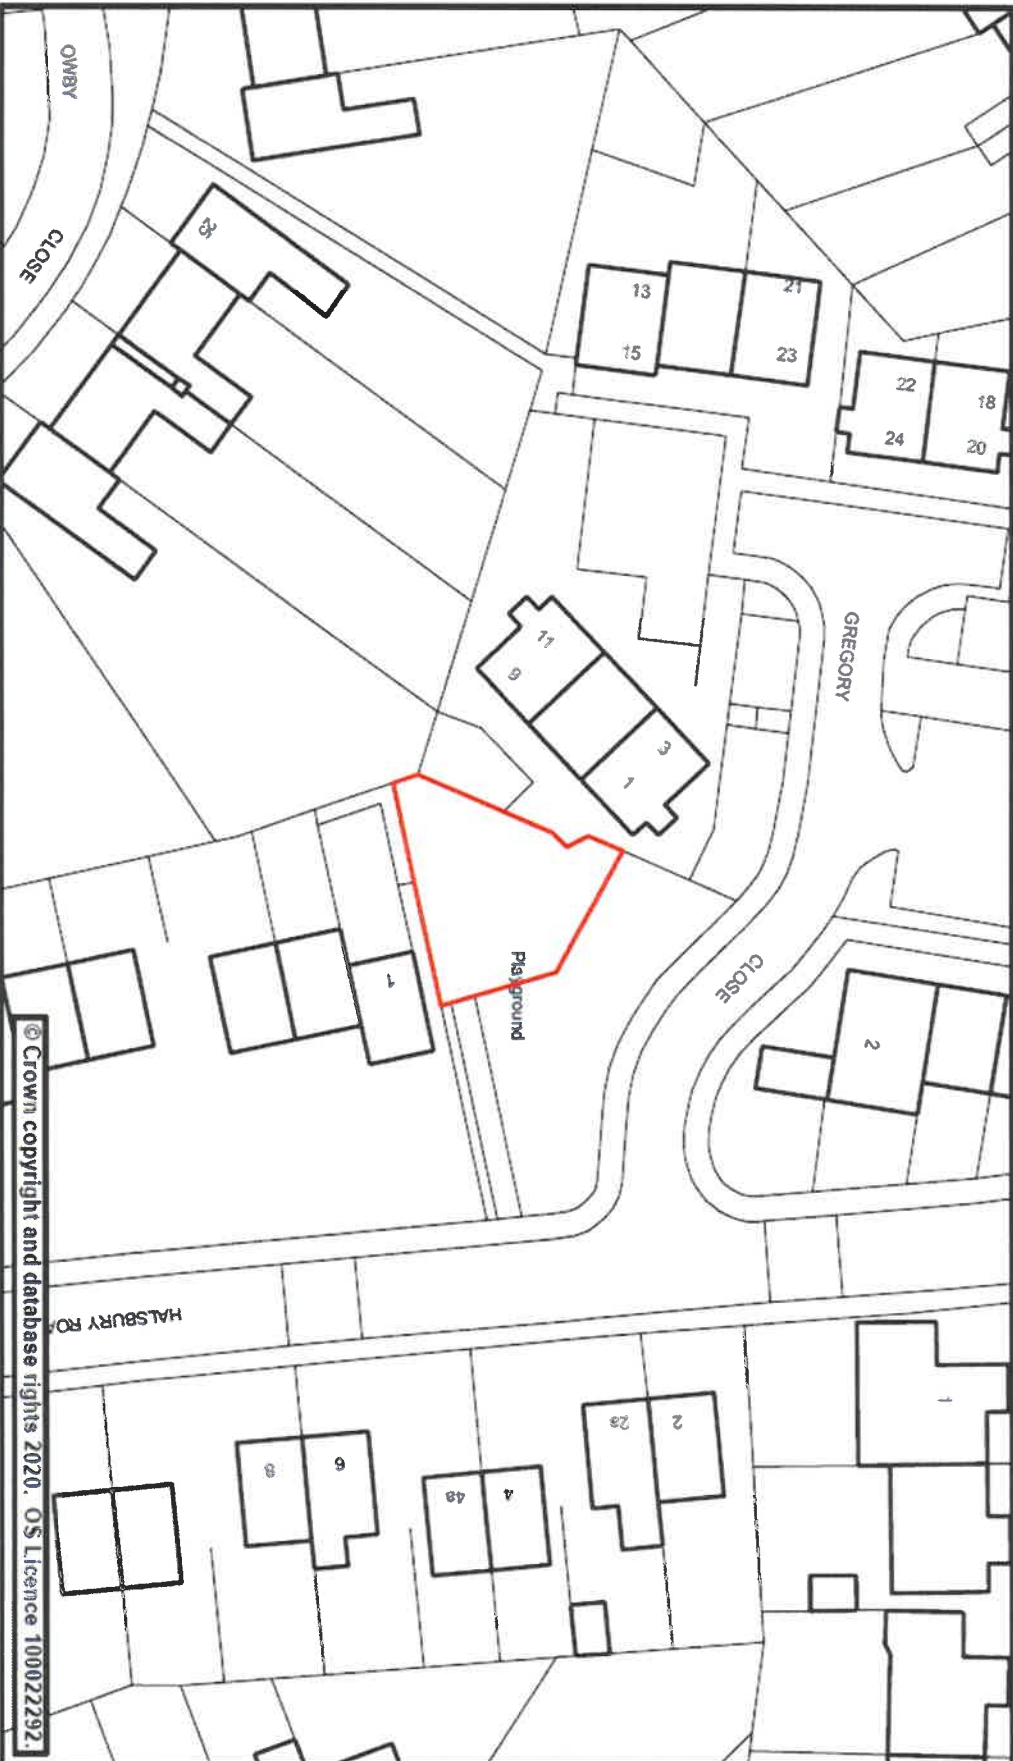




Street Scene Plan 96

Scale	1:750 @ A4	Date	23 January 2020
Dwg. No.	Harpitt Close, Willand	Produced by	GMS Unit

Phoenix House
Phoenix Lane, Tiverton EX16 6PP

Tel: 01884 255255

Website: www.middevon.gov.uk

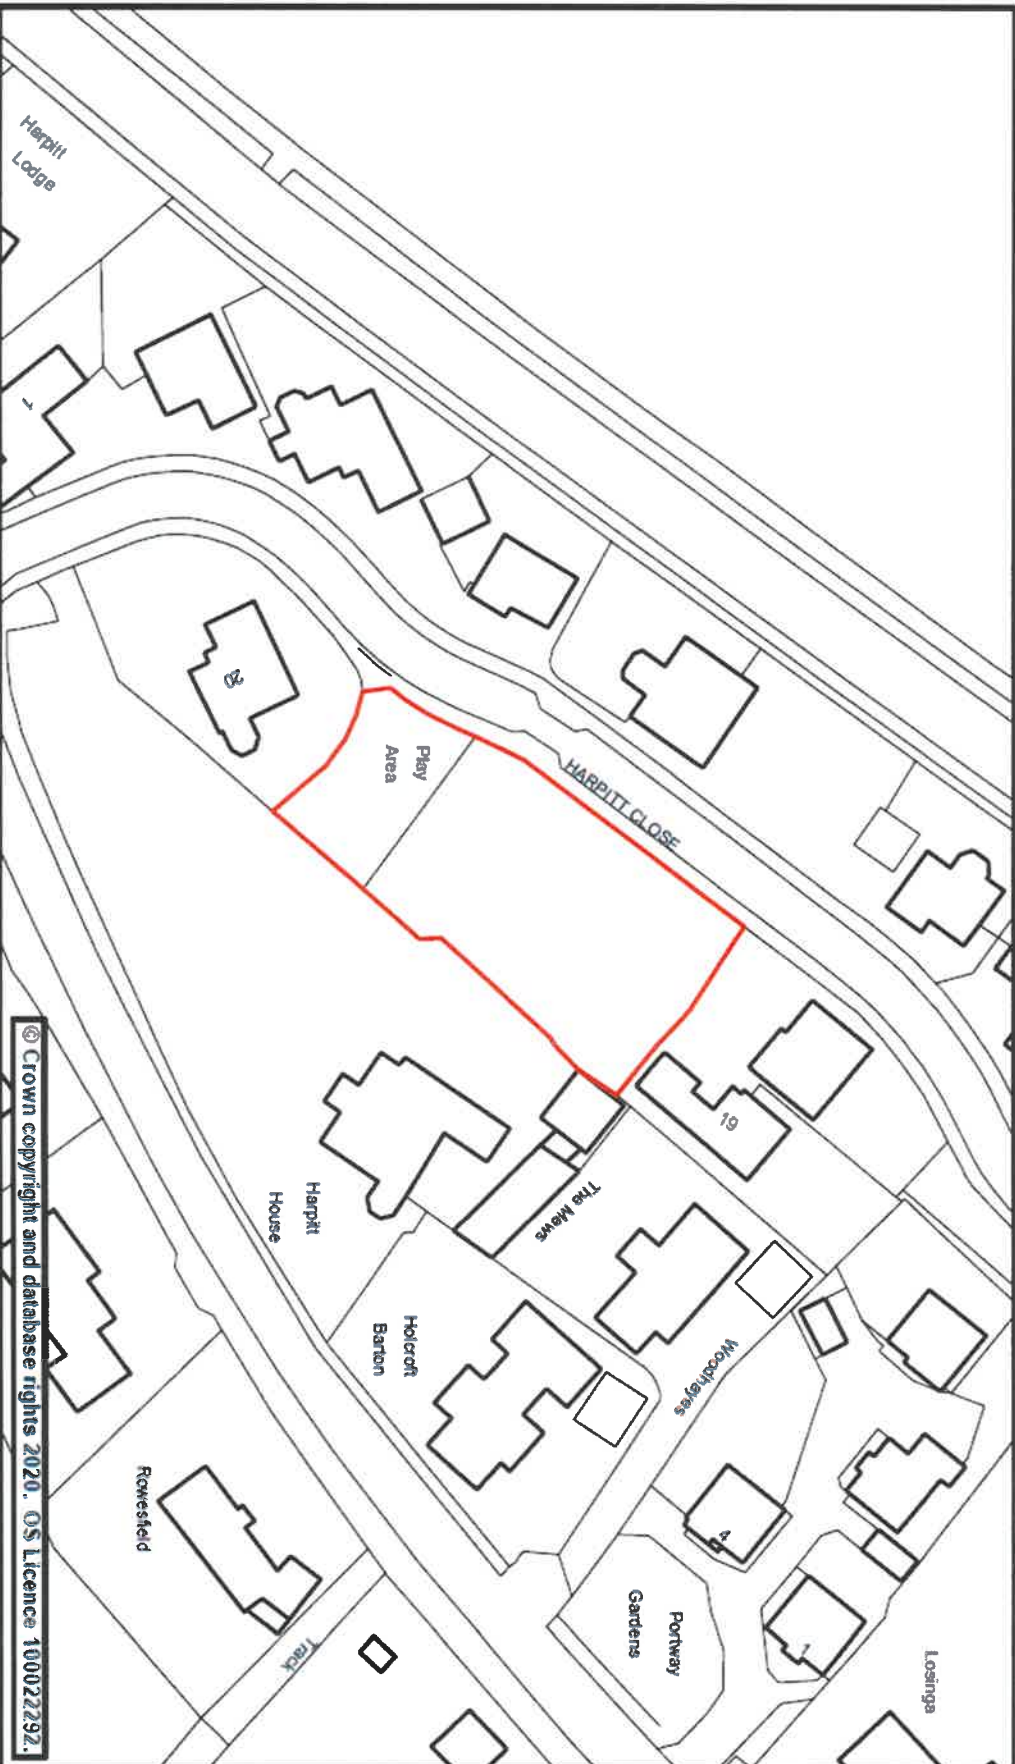




Street Scene Plan 97

Scale	1:500 @ A4	Date	23 January 2020
Dwg. No.	Hawthorne Road, Tiverton	Produced by	GMS Unit

Phoenix House
Phoenix Lane, Tiverton EX16 6PP

Tel: 01884 255255
Website: www.middevon.gov.uk

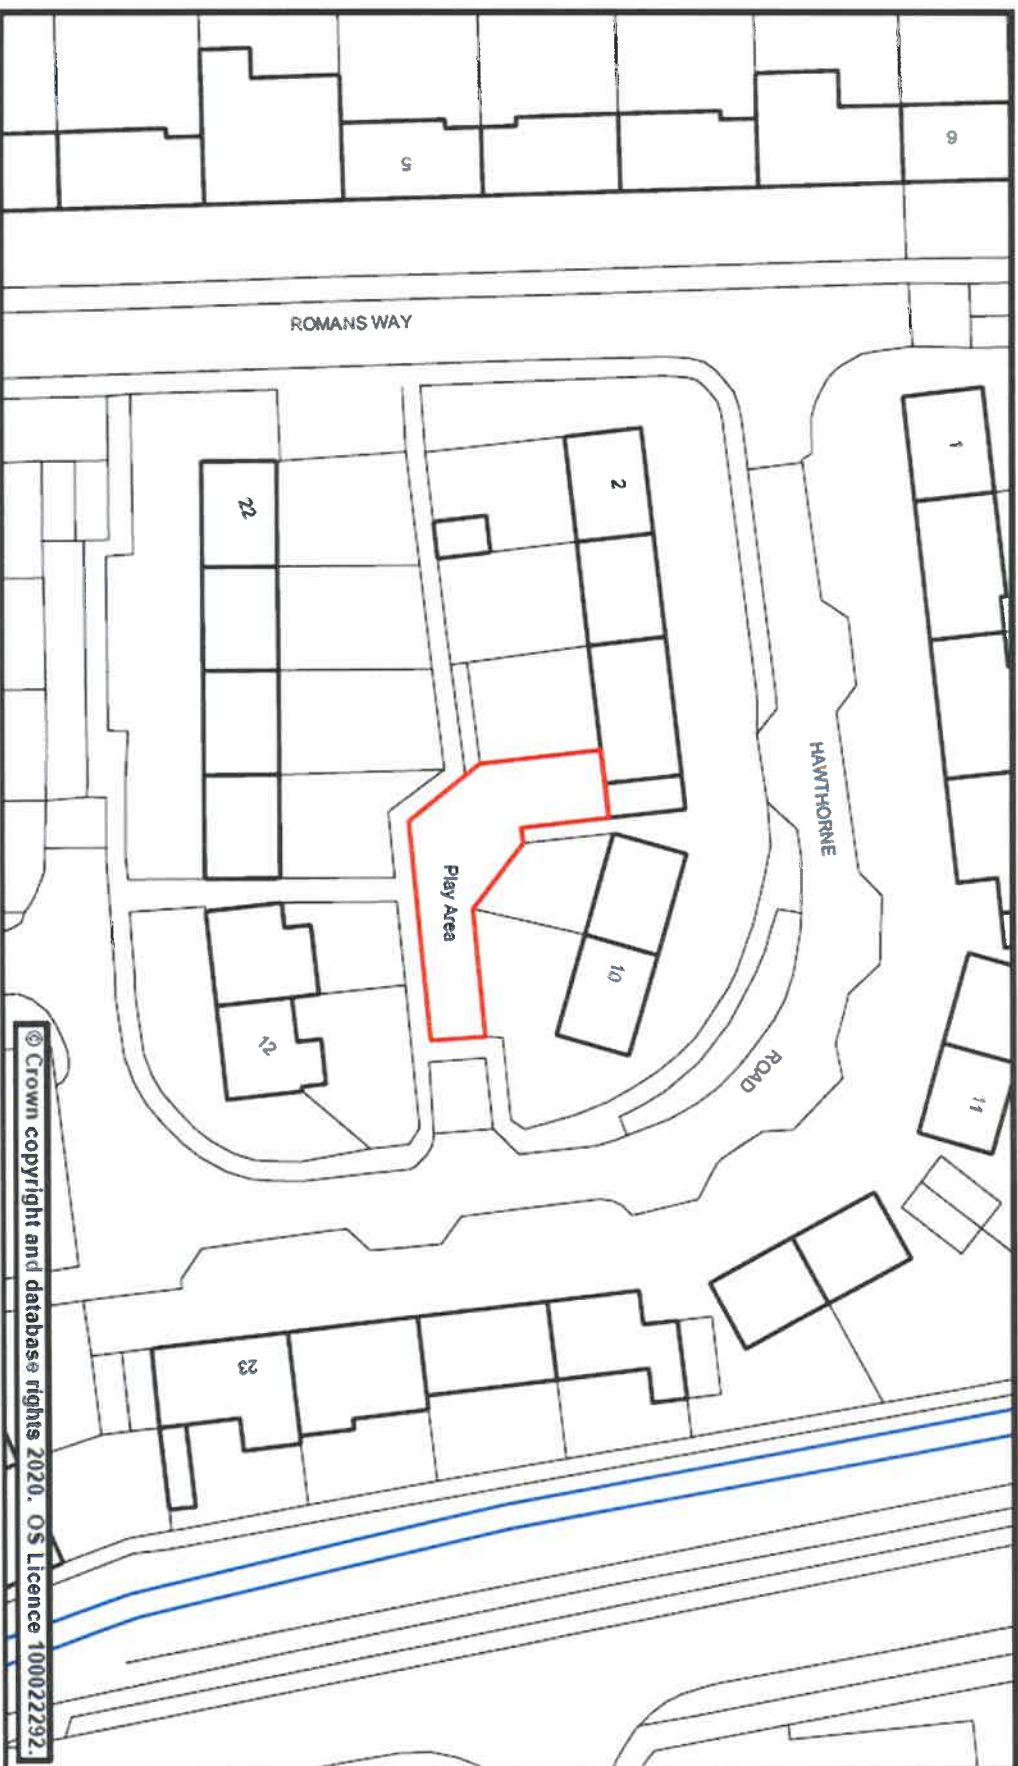




Street Scene Plan 98

Scale	1:500 @ A4	Date	23 January 2020
Dwg. No.	Haymans Close, Culmpton	Produced by	GMS Unit

Phoenix House
Phoenix Lane, Tiverton EX16 6PP

Tel: 01884 255255
Website: www.middevon.gov.uk

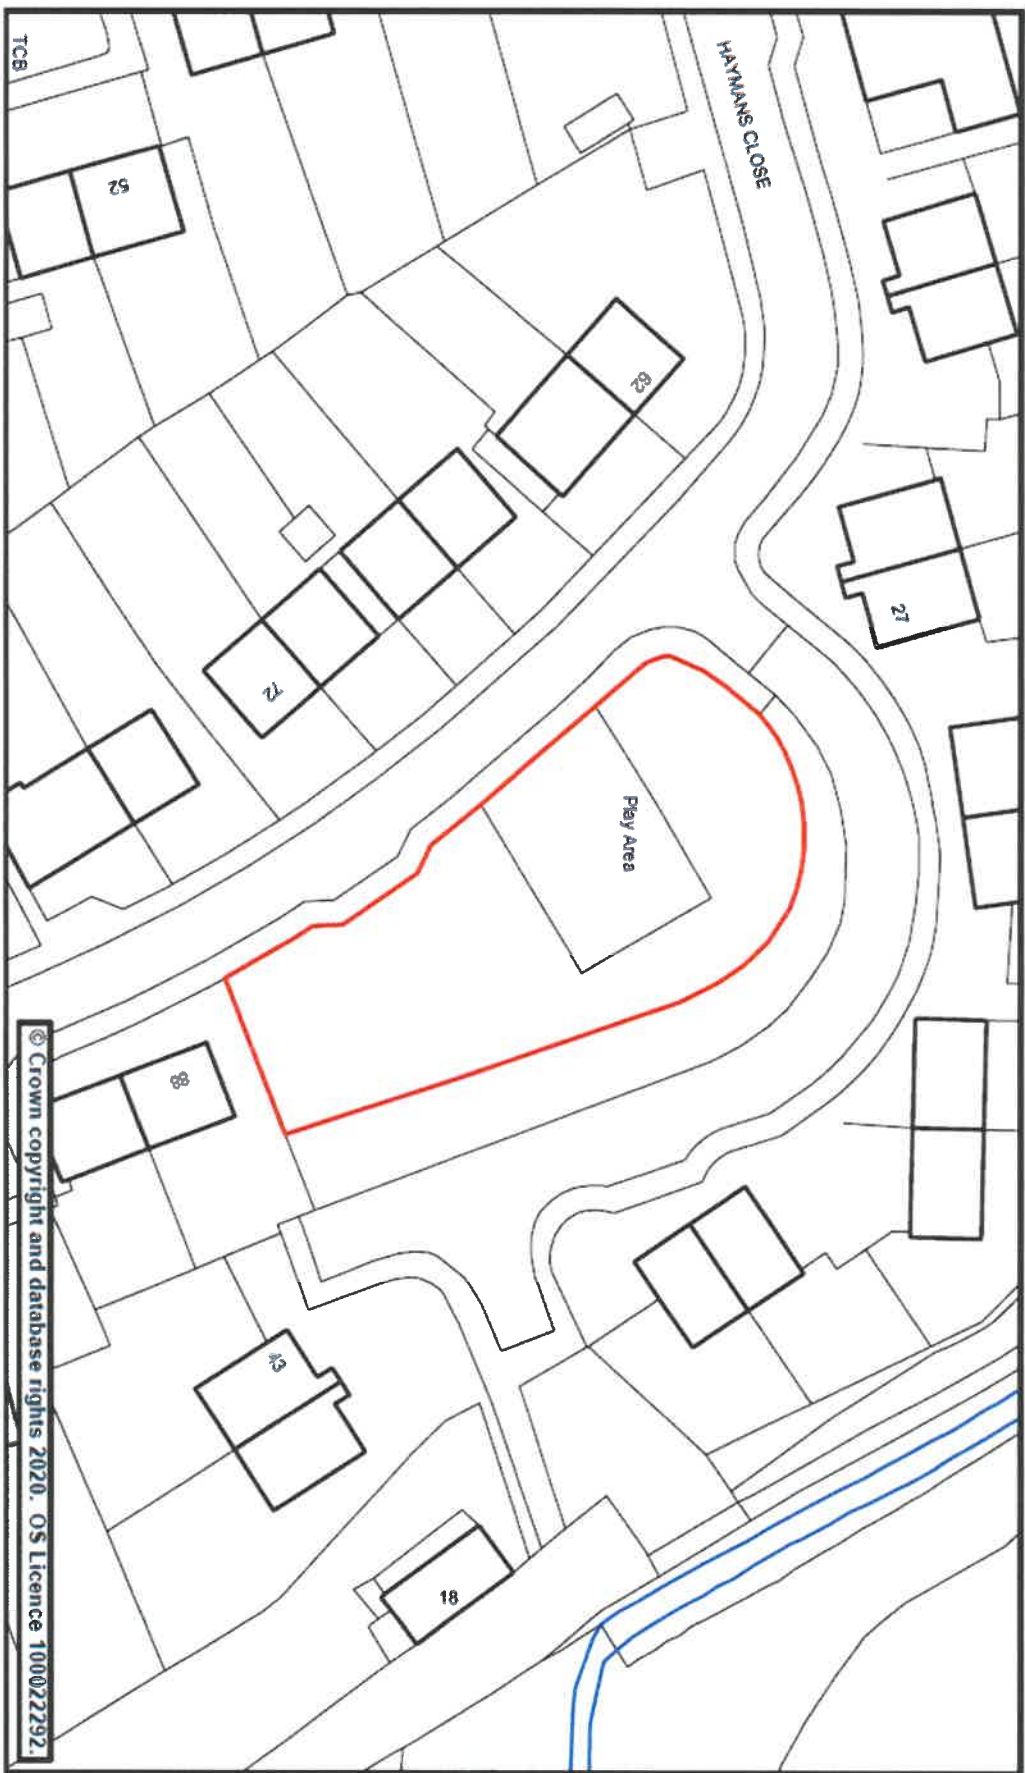

© Crown copyright and database rights 2020. OS Licence 100022292.




Street Scene Plan 99

Scale	1:500 @ A4	Date	23 January 2020
Dwg. No.	Haymans Green, Culmpton	Produced by	GMS Unit

Phoenix House
Phoenix Lane, Tiverton EX16 6PP

Tel: 01884 255255

Website: www.middevon.gov.uk

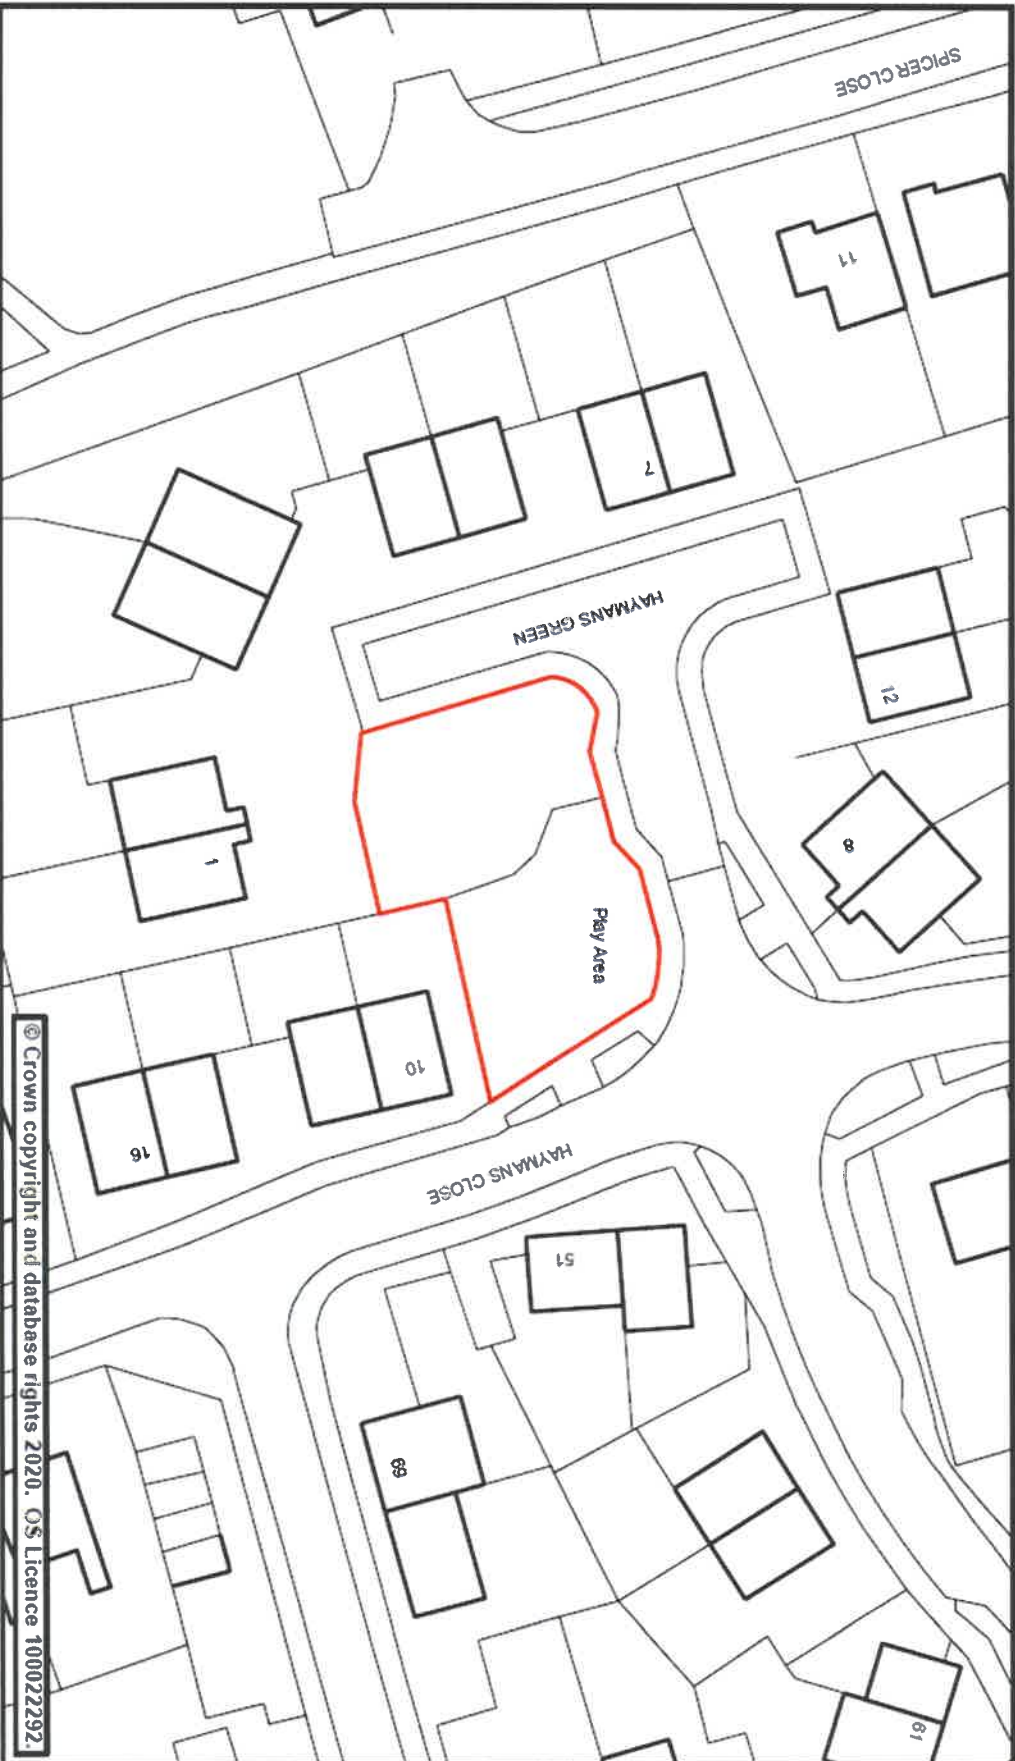




Street Scene Plan 100

Scale	1:500 @ A4	Date	23 January 2020
Drwg. No.	Headweir Road, Culmpton	Produced by	GMS Unit

Phoenix House
Phoenix Lane, Tiverton EX16 6PP

Tel: 01884 255255

Website: www.middevon.gov.uk

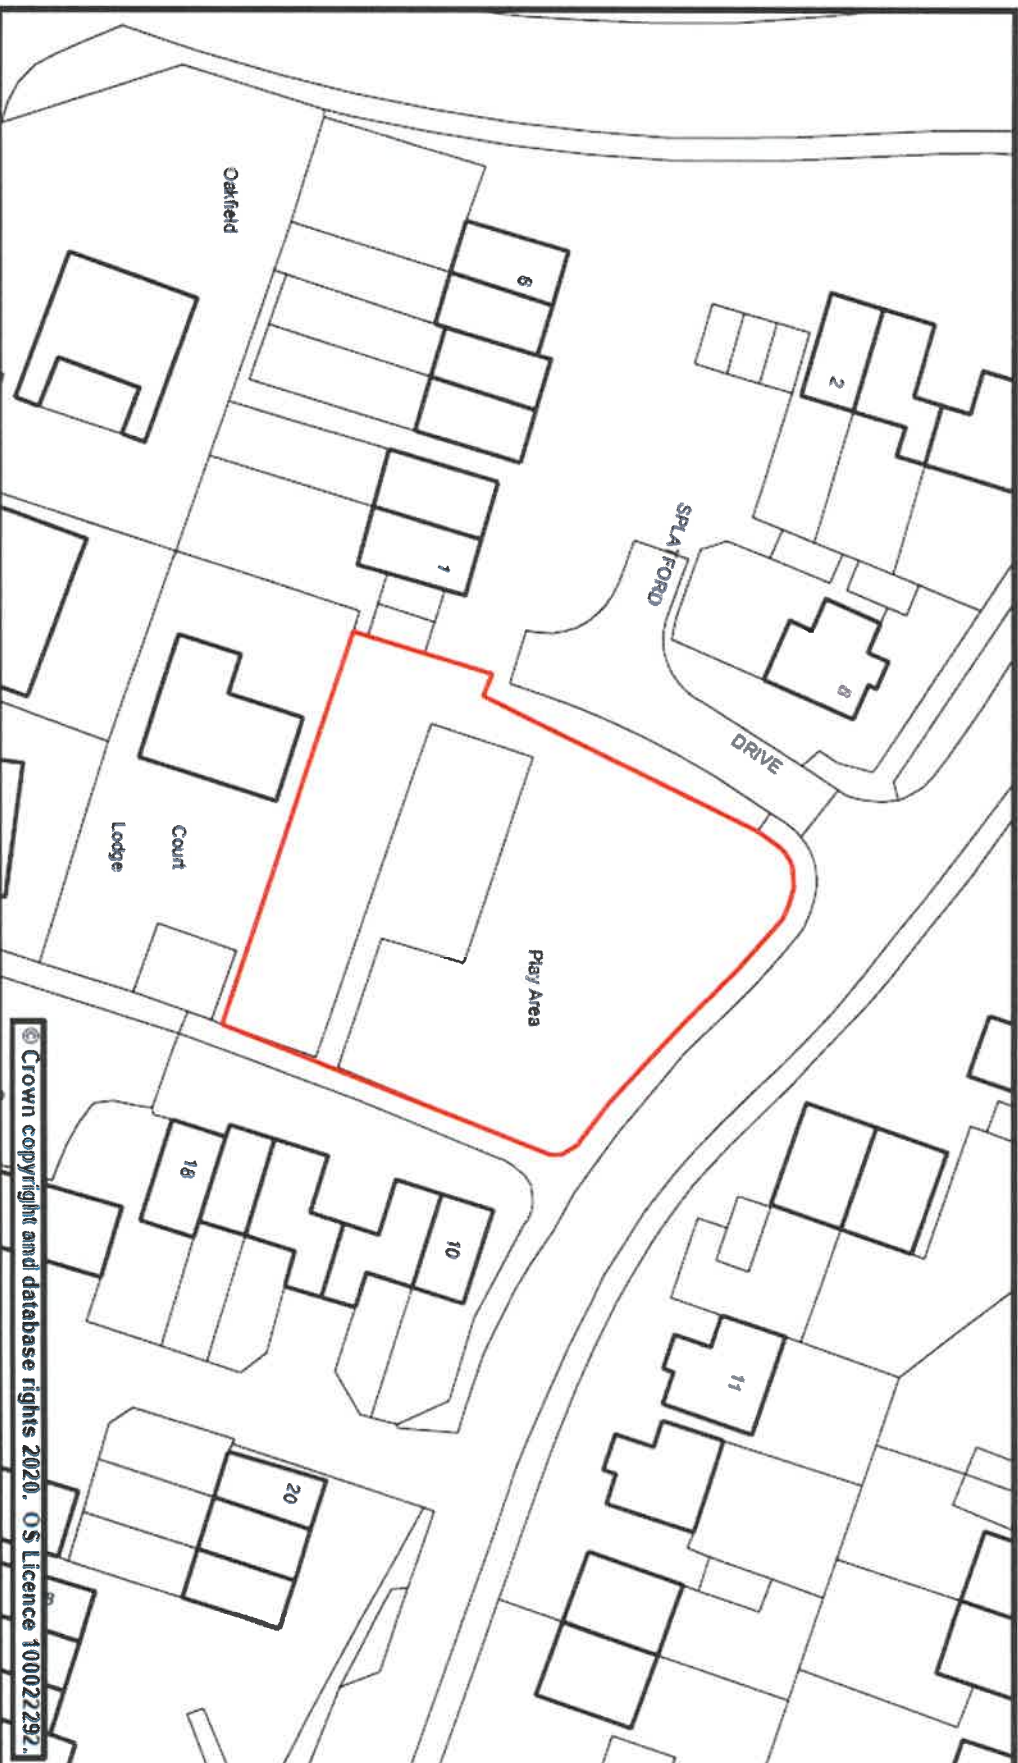




Street Scene Plan 101

Scale	1:750 @ A4	Date	23 January 2020
Dwg. No.	Knightswood, Cullompton	Produced by	GMS Unit

Phoenix House
Phoenix Lane, Tiverton EX16 6PP
Tel: 01884 255255
Website: www.middevon.gov.uk

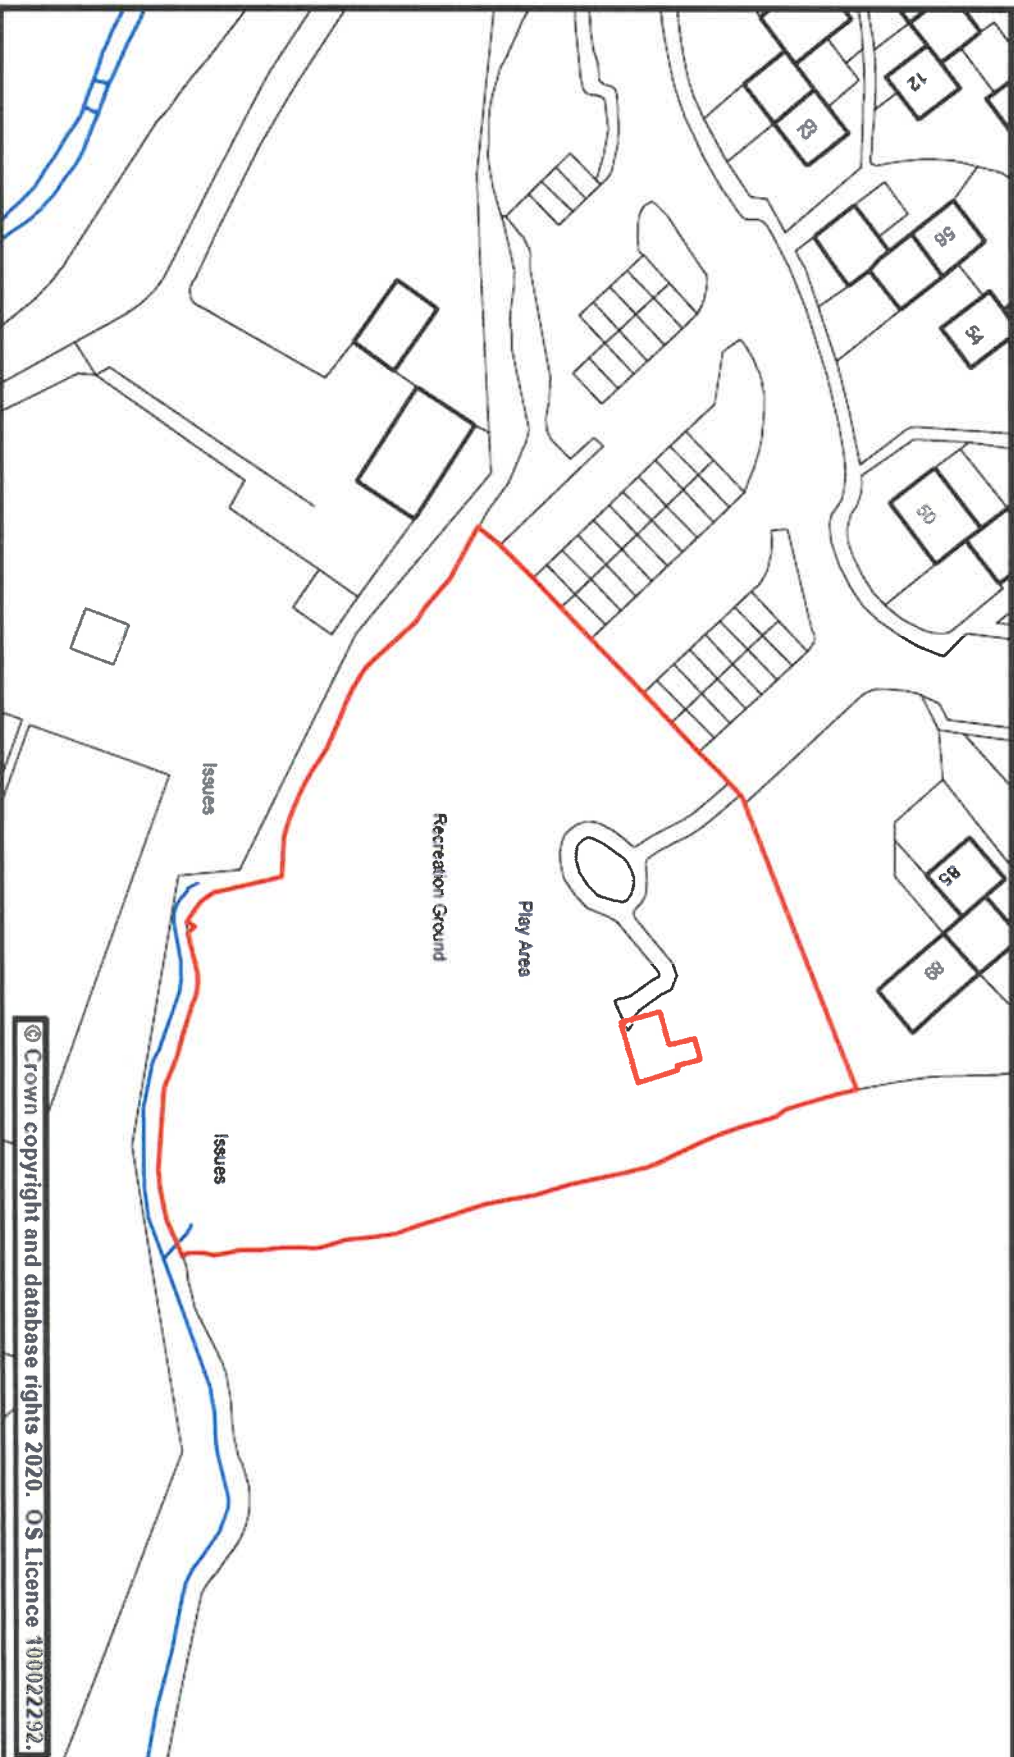




Street Scene Plan 102

Scale	1:500 @ A4	Date	23 January 2020
Dwg. No.	Lapford Play Area	Produced by	GMS Unit

Phoenix House
Phoenix Lane, Tiverton EX16 6PP

Tel: 01884 255255

Website: www.middevon.gov.uk

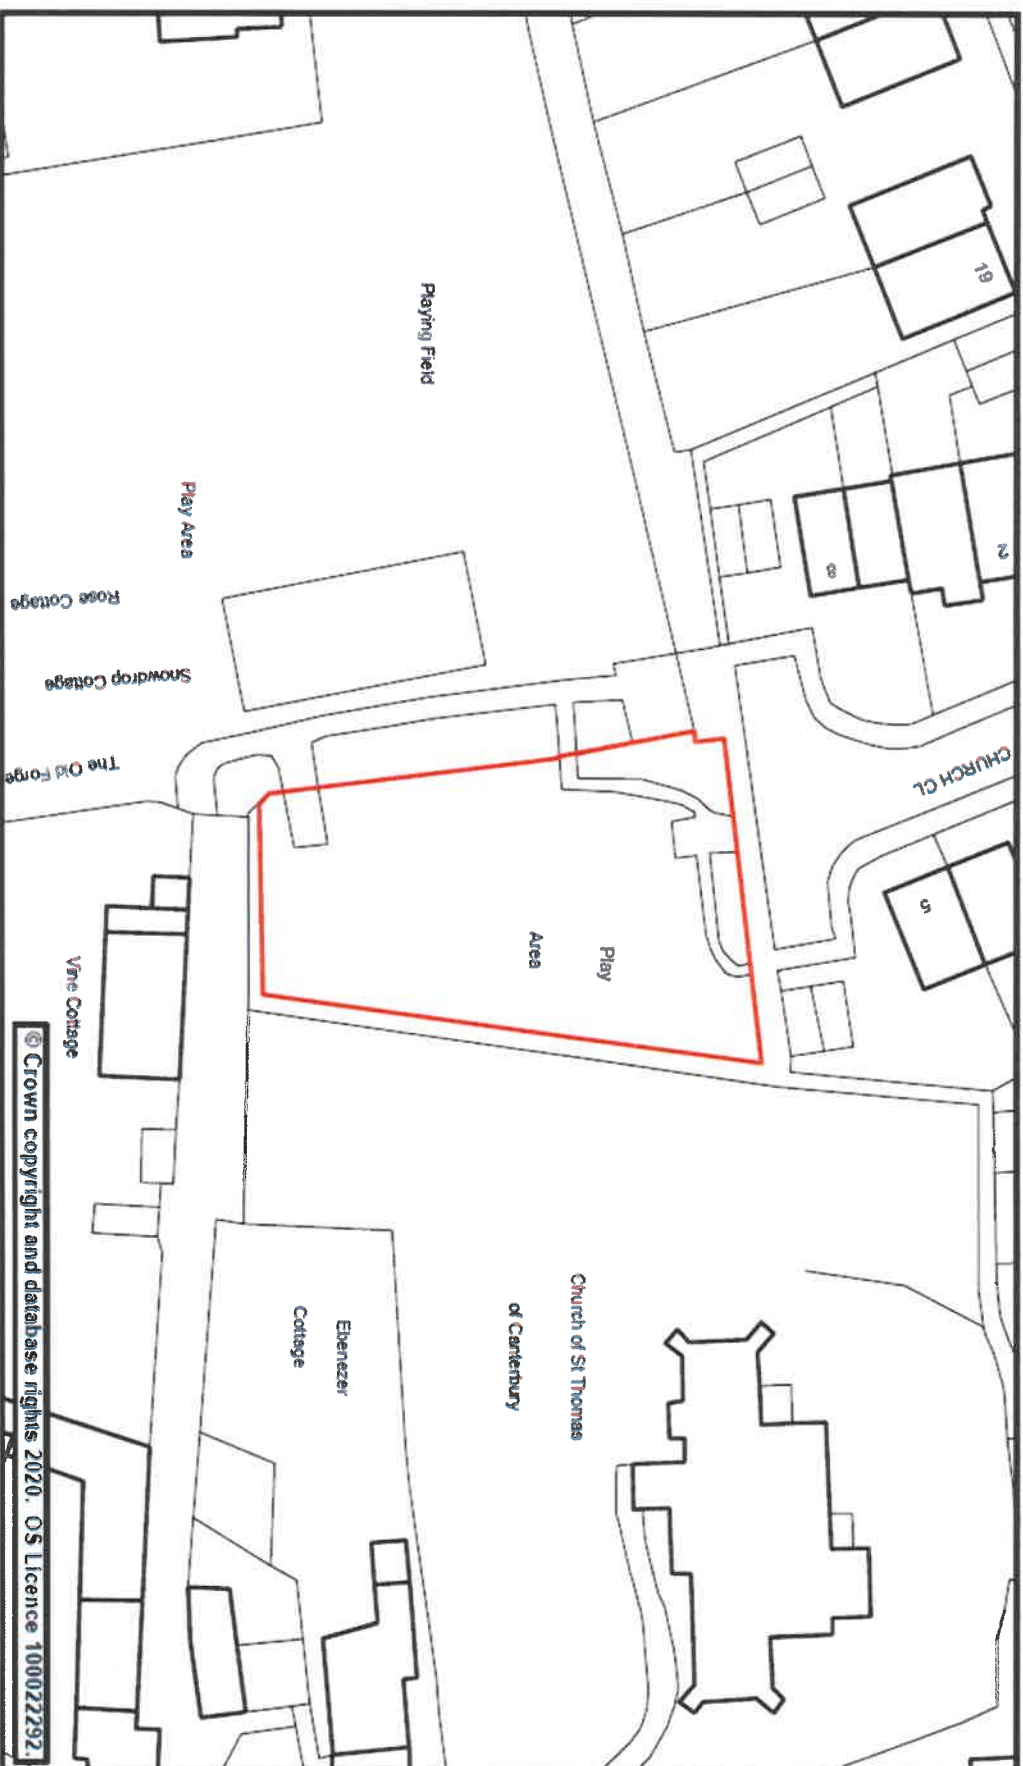




Street Scene Plan /03

Scale	1:500 @ A4	Date	23 January 2020
Dwg. No.	Larks Drive, Cullompton	Produced by	GMS Unit

Phoenix House
Phoenix Lane, Tiverton EX16 6PP

Tel: 01884 255255
Website: www.middevon.gov.uk

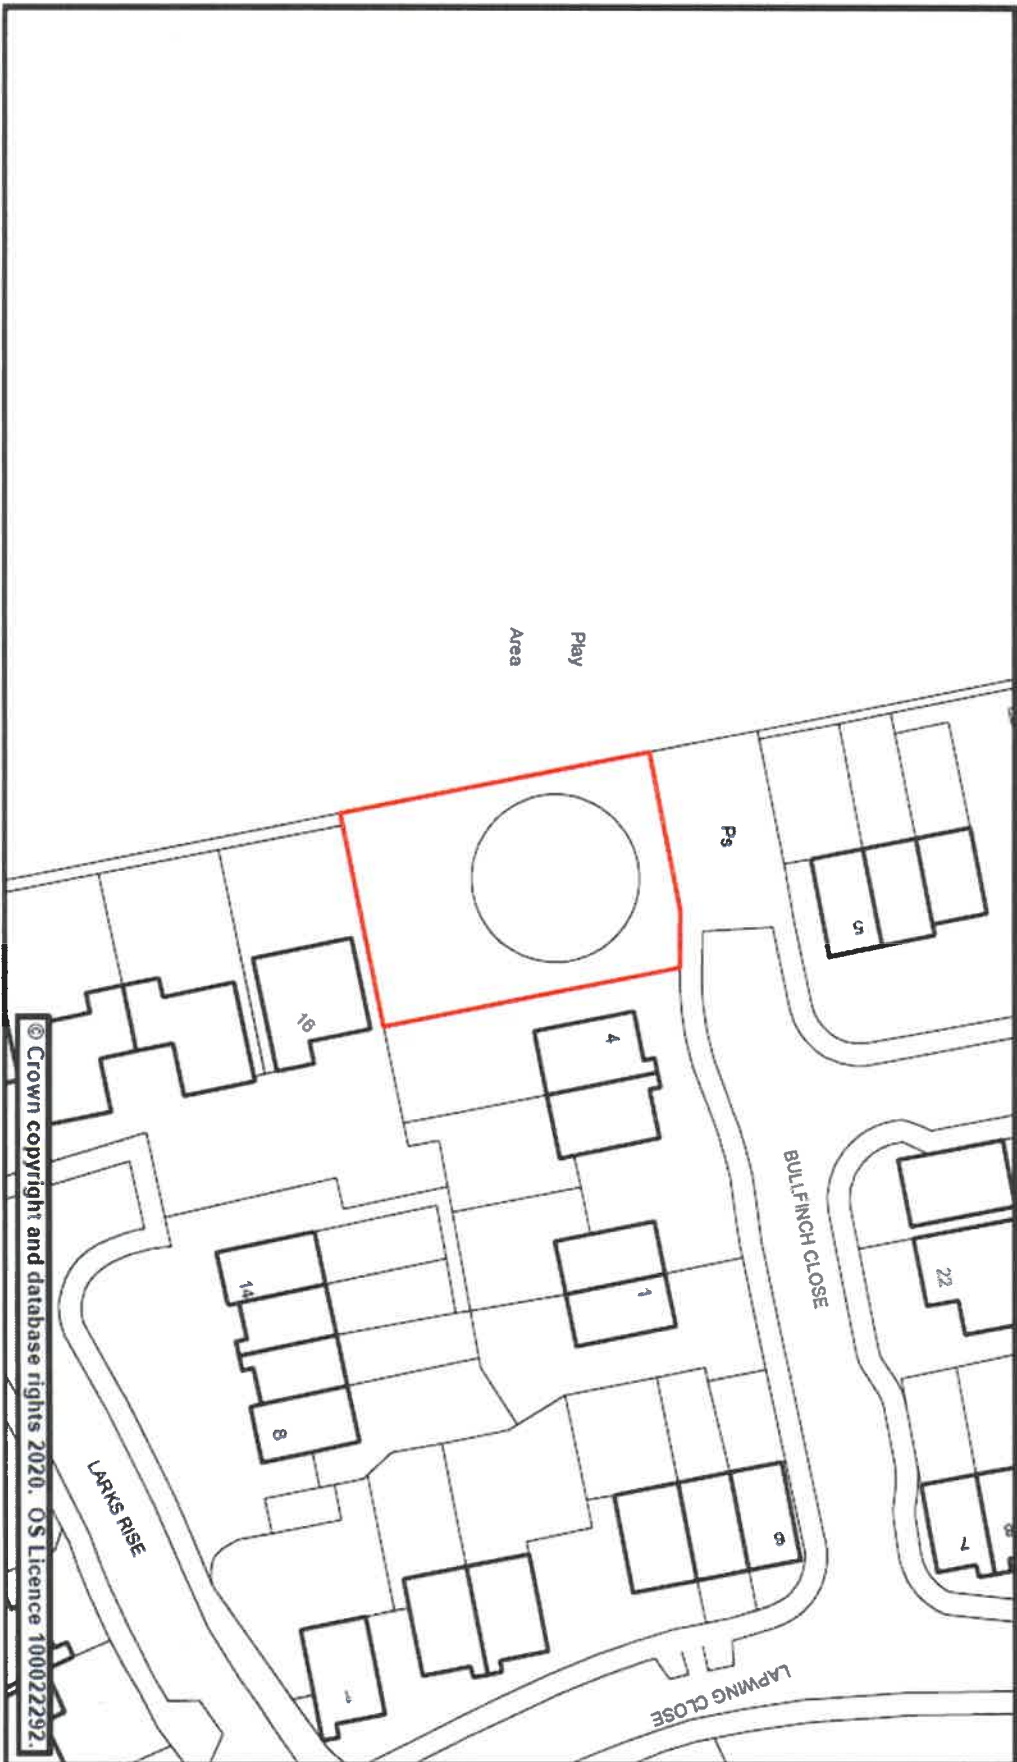



Street Scene Plan 104


Scale	1:500 @ A4	Date	23 January 2020
Dwg. No.	Linden Road, Culmpton	Produced by	GMS Unit

Phoenix House
Phoenix Lane, Tiverton EX16 6PP

Tel: 01884 255255

Website: www.middevon.gov.uk

Mid Devon
DISTRICT COUNCIL

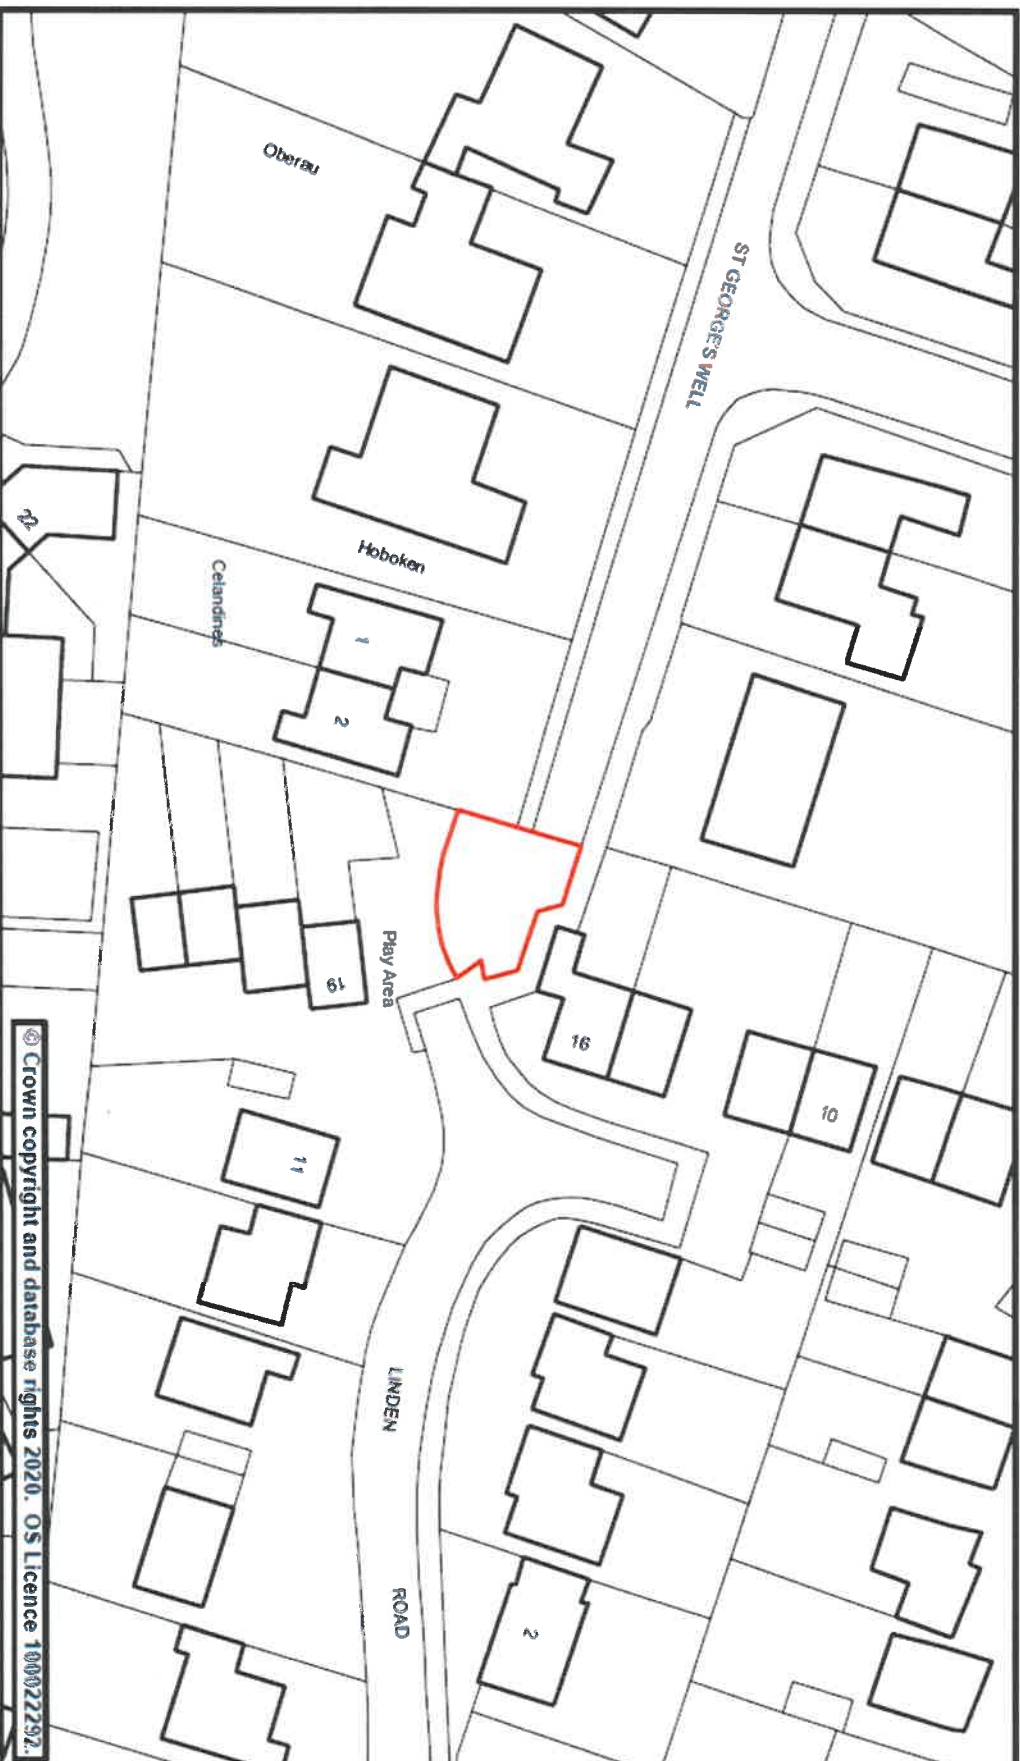




Street Scene Plan 105

Scale	1:750 @ A4	Date	23 January 2020
Dwg. No.	Logan Way, Hemmock	Produced by	GMS Unit

Phoenix House
Phoenix Lane, Tiverton EX16 6PP

Tel: 01884 255255

Website: www.middevon.gov.uk

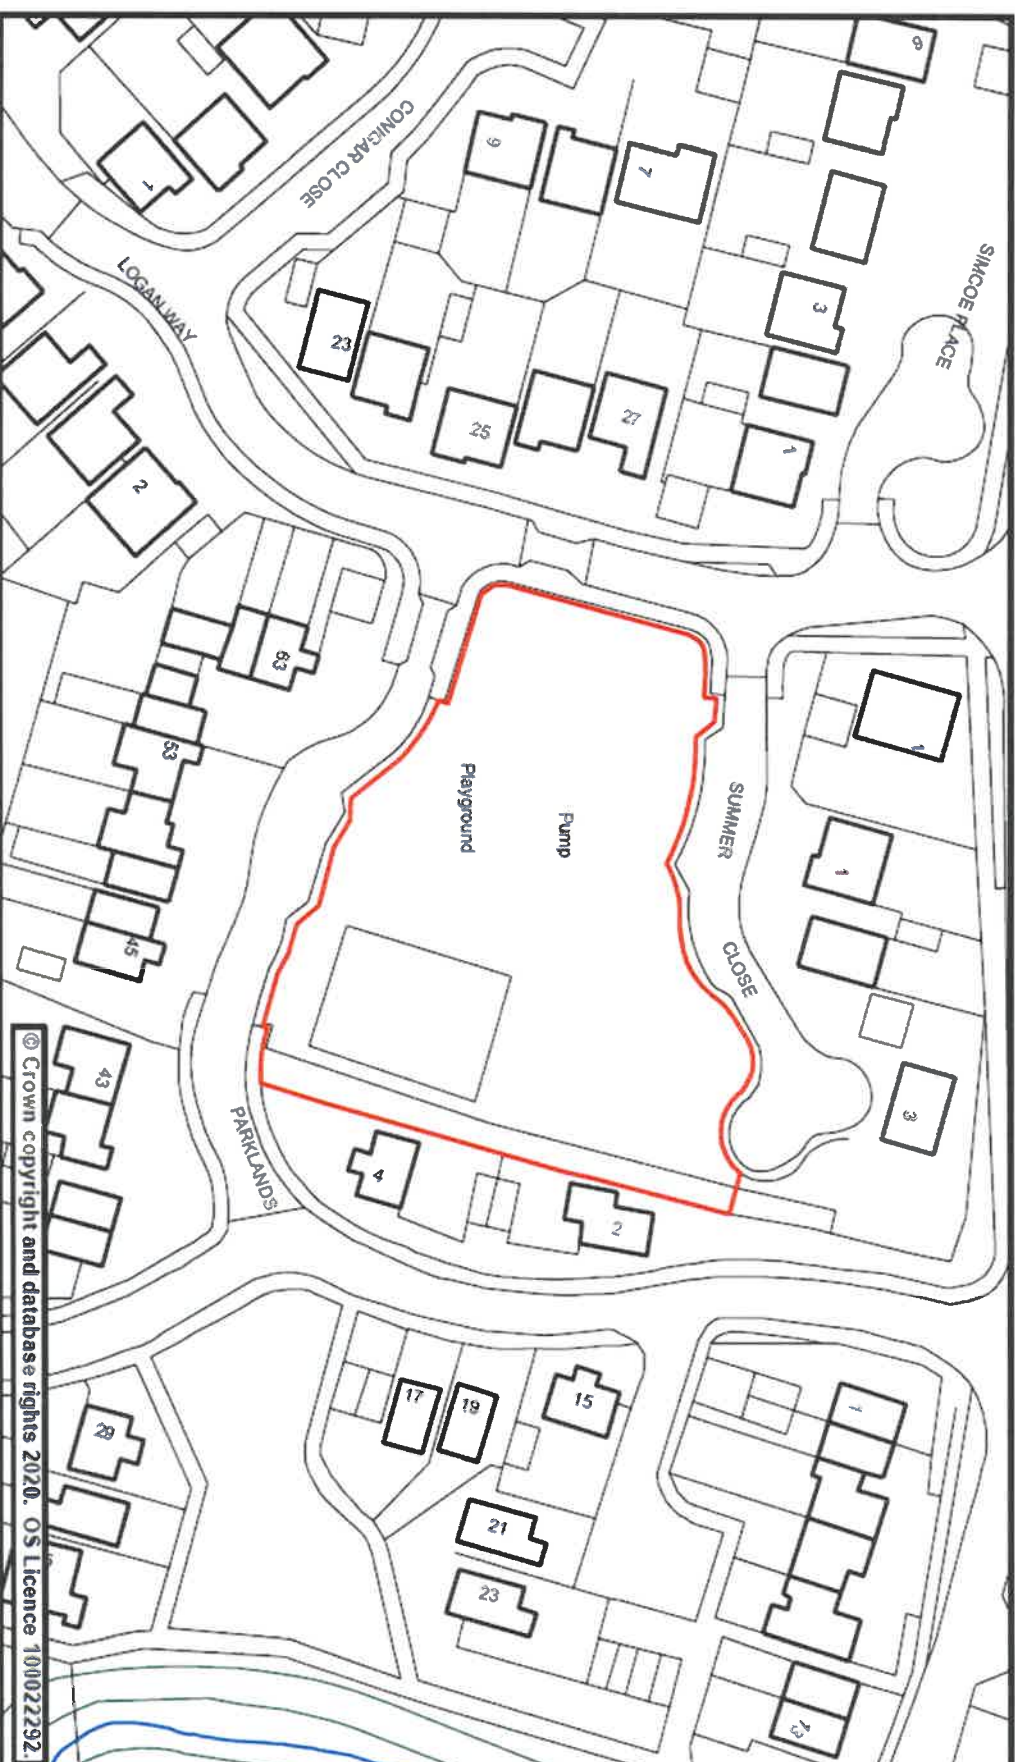




Street Scene Plan 106

Scale	1:750 @ A4	Date	23 January 2020
Dwg. No.	Lords Meadow, Crediton	Produced by	GMS Unit

Phoenix House
Phoenix Lane, Tiverton EX16 6PP
Tel: 01884 255255
Website: www.middevon.gov.uk

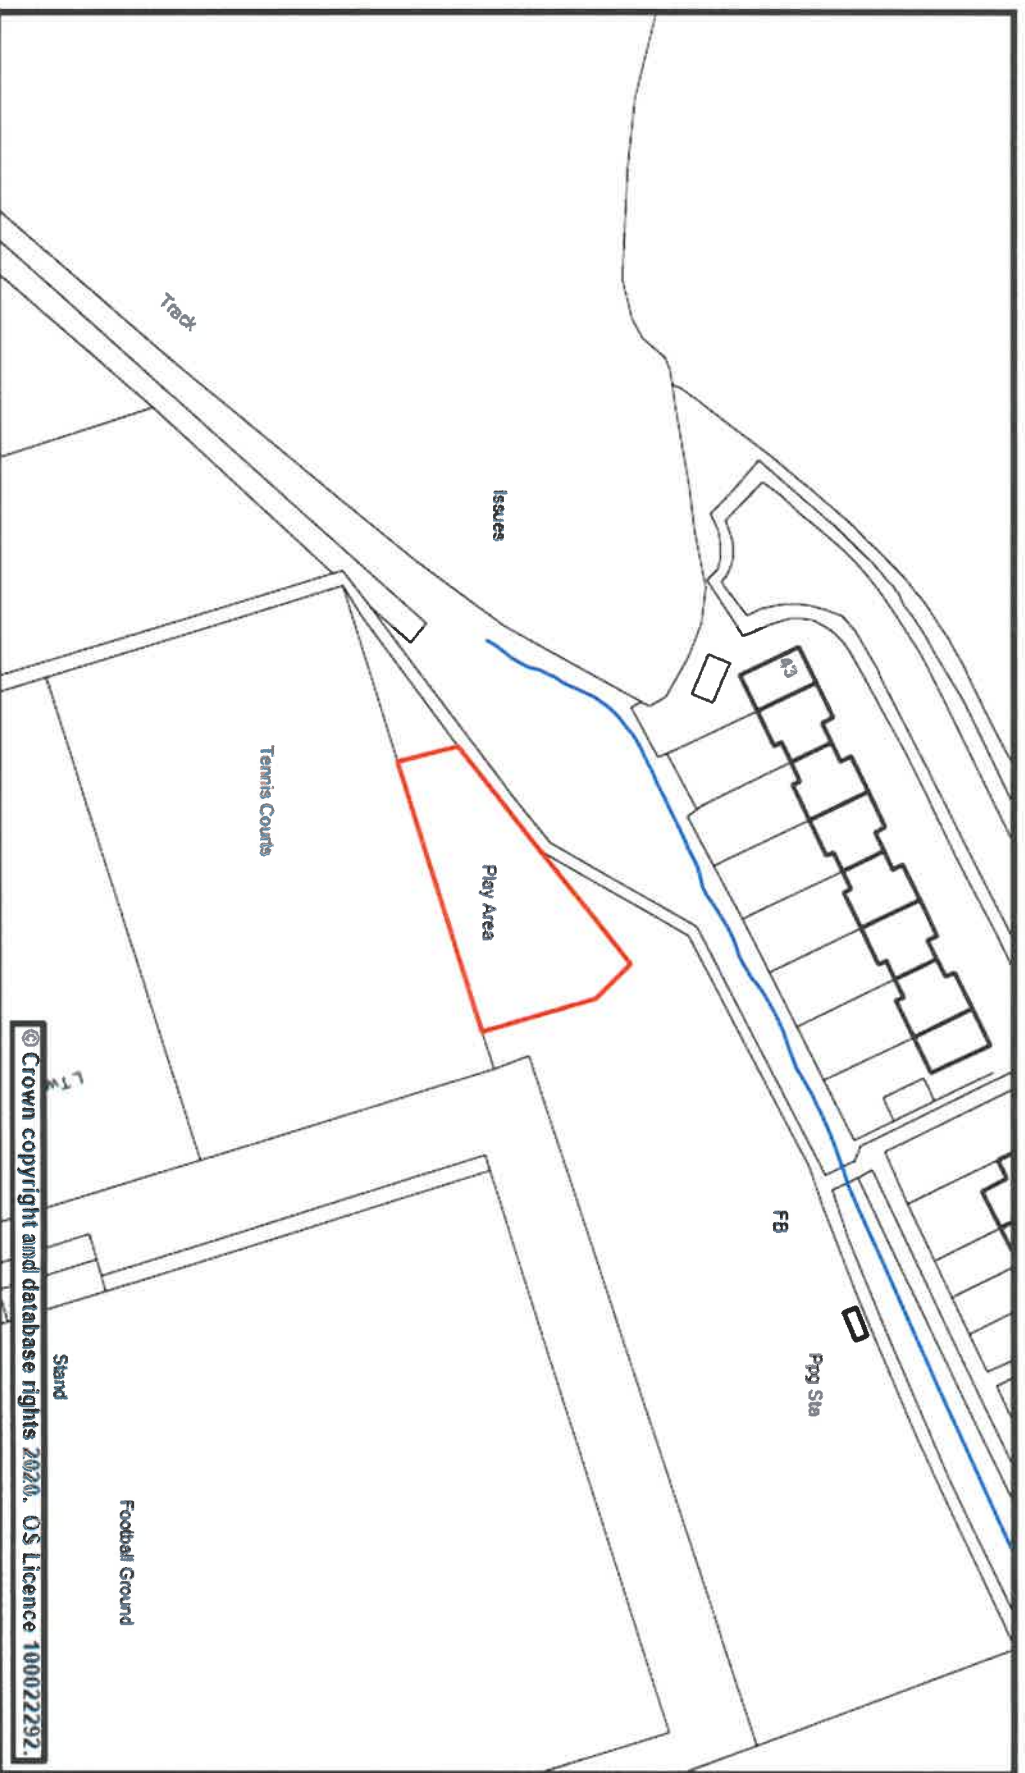

© Crown copyright and database rights 2020. OS Licence 100022292.




Street Scene Plan 107

Scale	1:750 @ A4	Date	23 January 2020
Drw. No.	Lords Meadow Skate Park, Crediton	Produced by	GMS Unit

Phoenix House
Phoenix Lane, Tiverton EX16 6PP

Tel: 01884 255255
Website: www.middevon.gov.uk

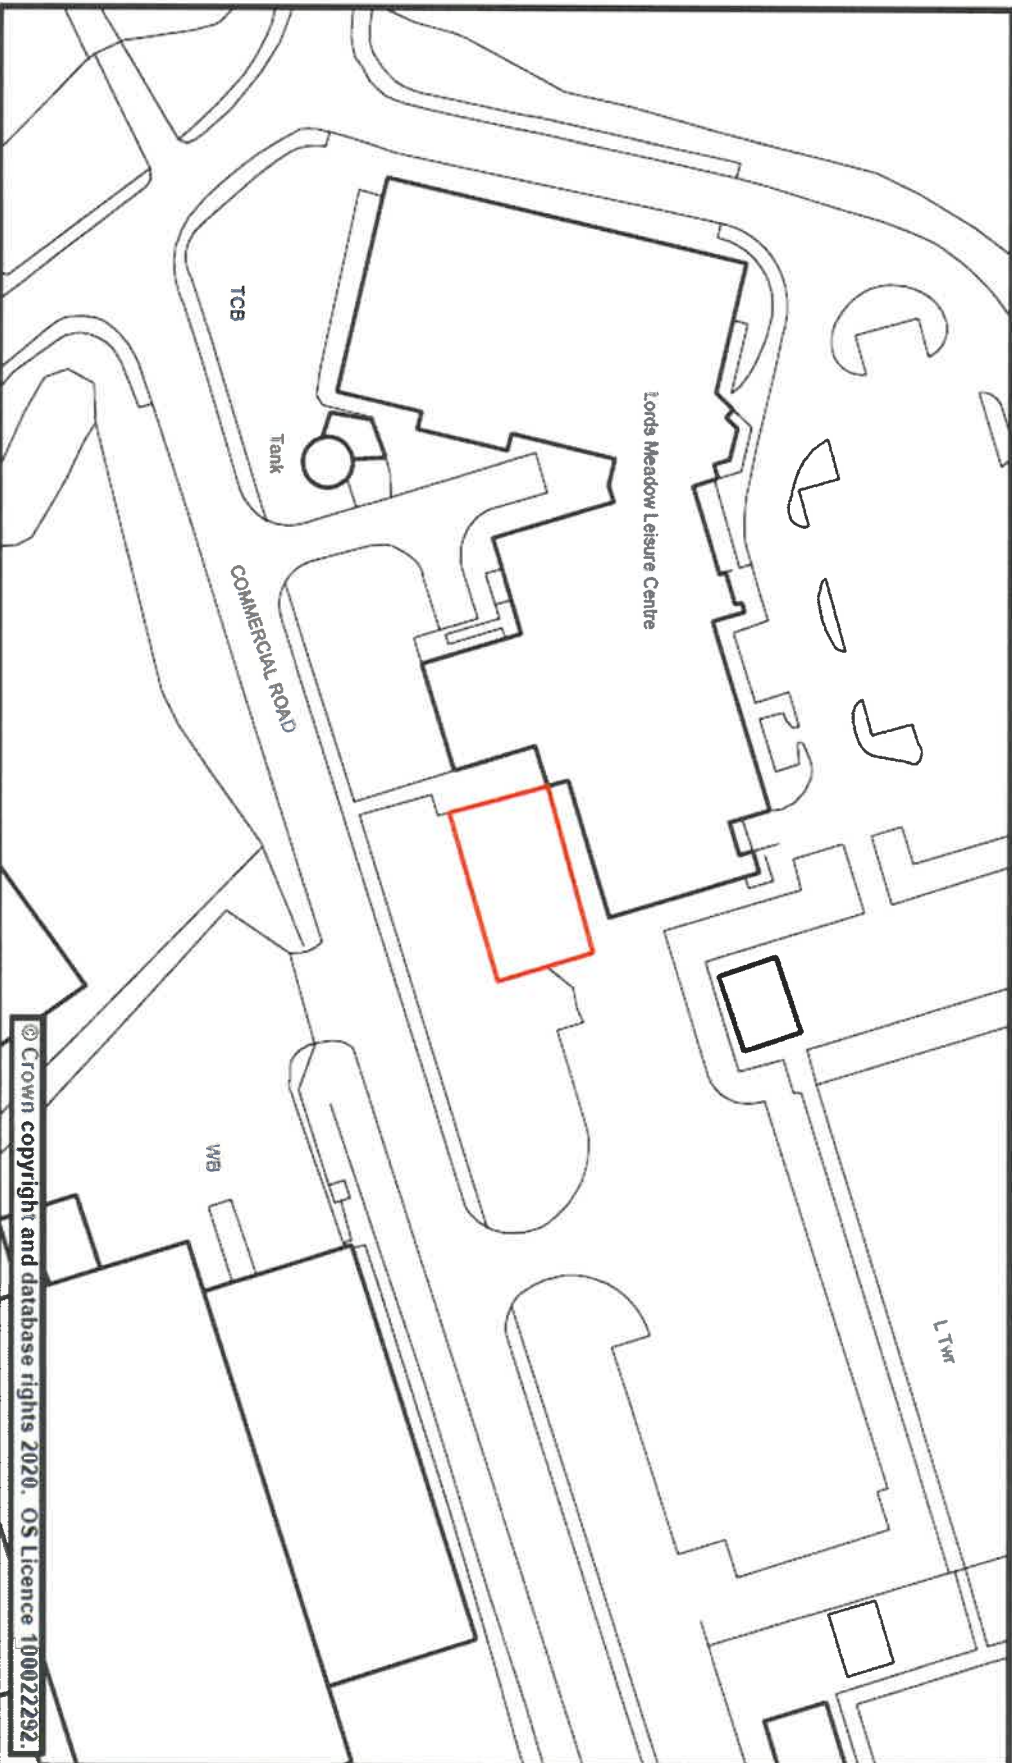




Street Scene Plan /08

Scale	1:1,540 @ A4	Date	23 January 2020
Dwg. No.	Lords Meadow, Crediton	Produced by	GMS Unit

Phoenix House
Phoenix Lane, Tiverton EX16 6PP

Tel: 01884 255255

Website: www.middevon.gov.uk

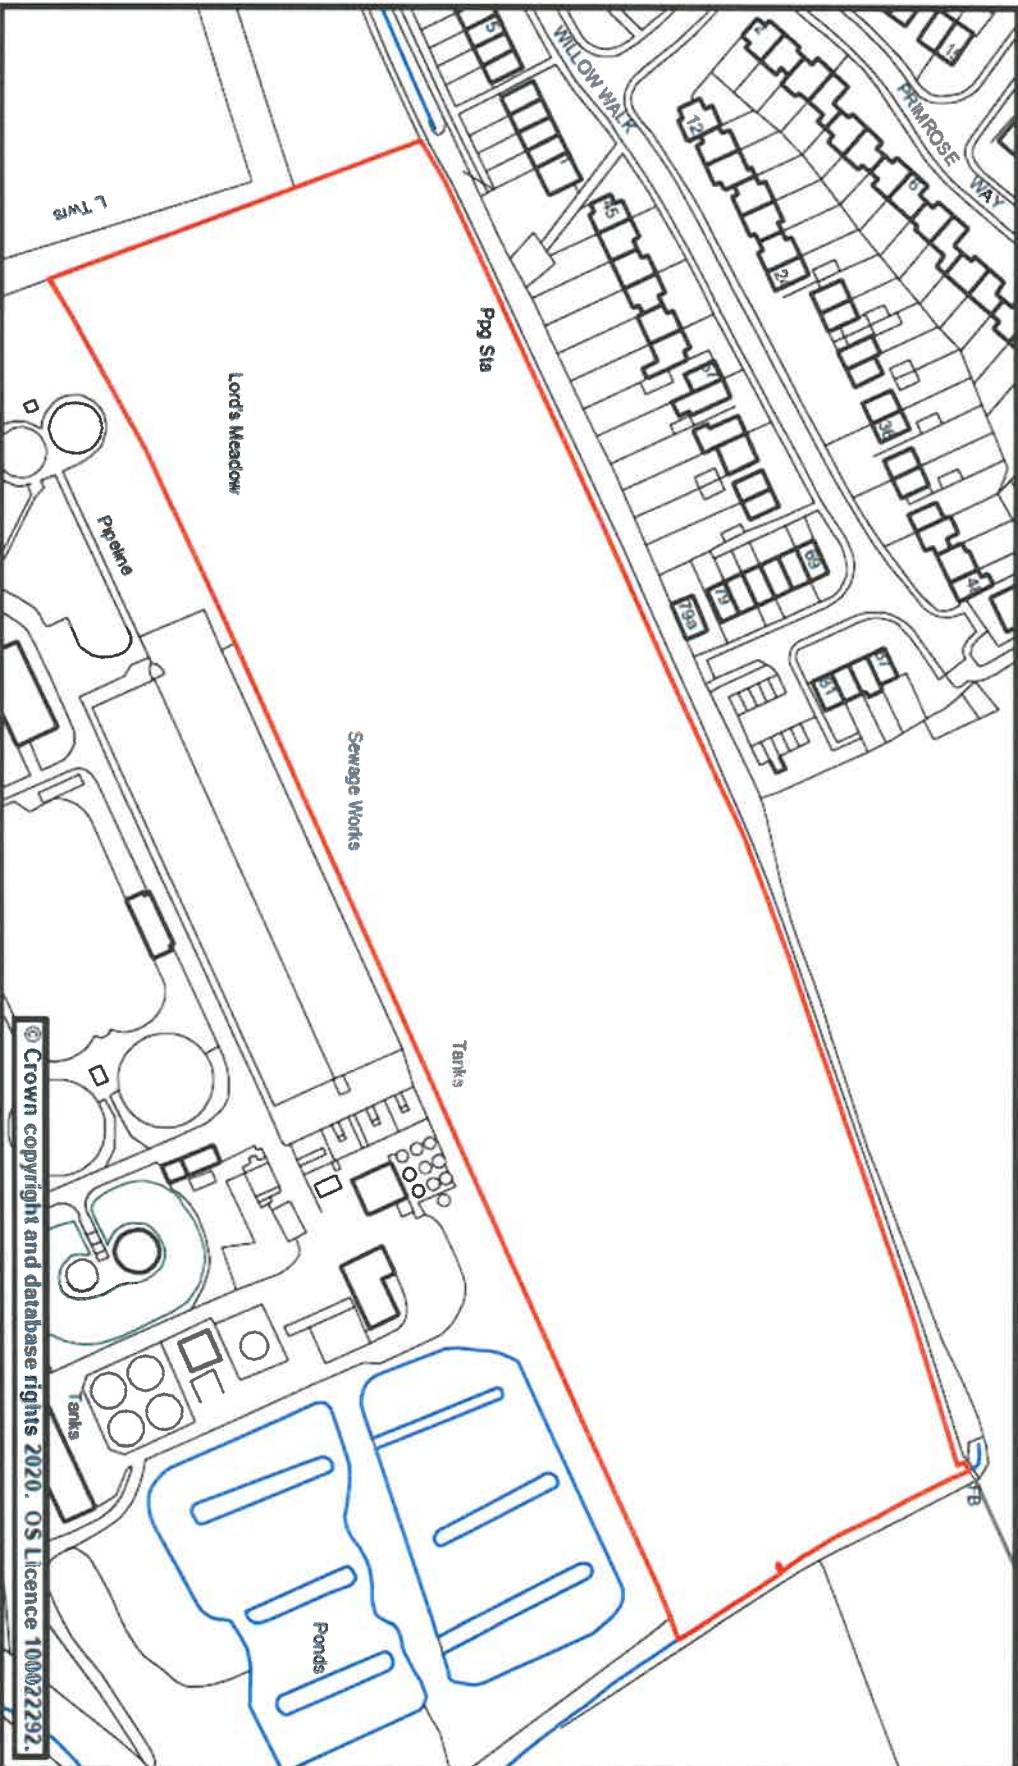



Street Scene Plan / 09

Scale	1:500 @ A4	Date	23 January 2020
Dwg. No.	Mallow Court, Willand	Produced by	GMS Unit

Phoenix House
Phoenix Lane, Tiverton EX16 6PP

Tel: 01884 255255
Website: www.middevon.gov.uk





Street Scene Plan 1/10


Scale	1:500 @ A4	Date	23 January 2020
Dwg. No.	Milhayes, Henryock	Produced by	GMS Unit

Phoenix House
Phoenix Lane, Tiverton EX16 6PP

Tel: 01884 255255

Website: www.middevon.gov.uk

Mid Devon
DISTRICT COUNCIL

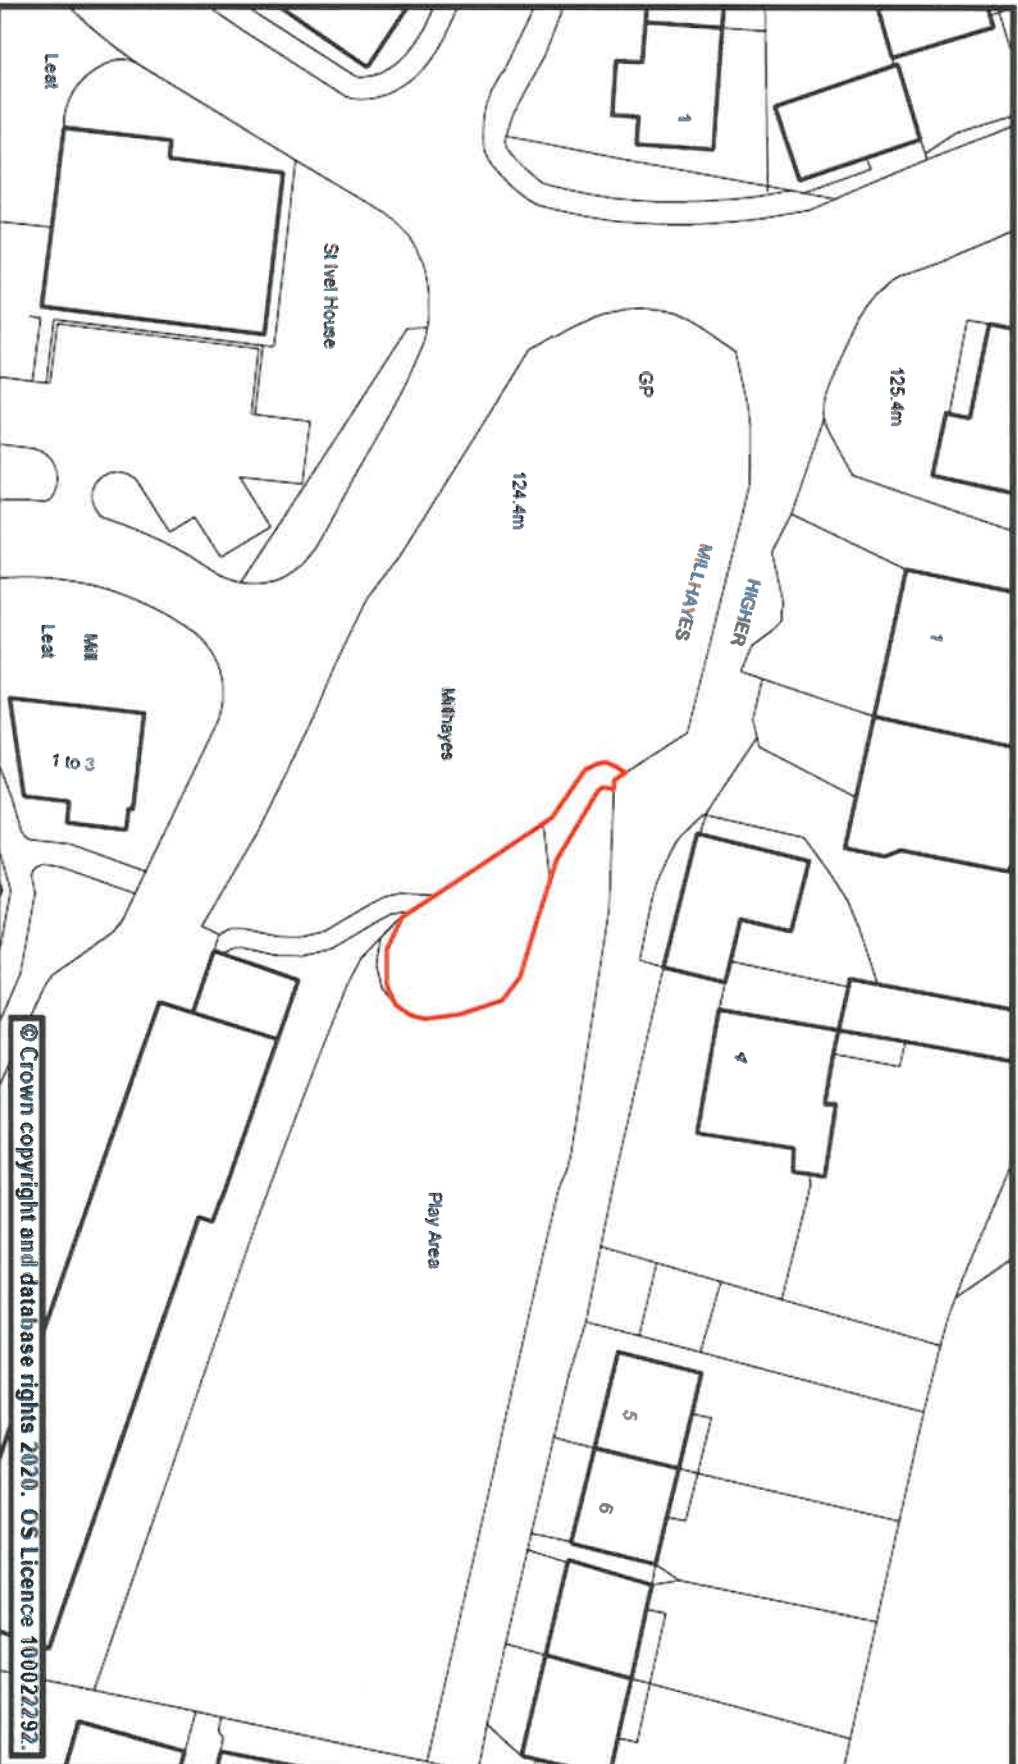




Street Scene Plan 111

Scale	1:750 @ A4	Date	23 January 2020
Dwg. No.	New Buildings, Sandford	Produced by	GMS Unit

Phoenix House
Phoenix Lane, Tiverton EX16 6PP

Tel: 01884 255255
Website: www.middevon.gov.uk

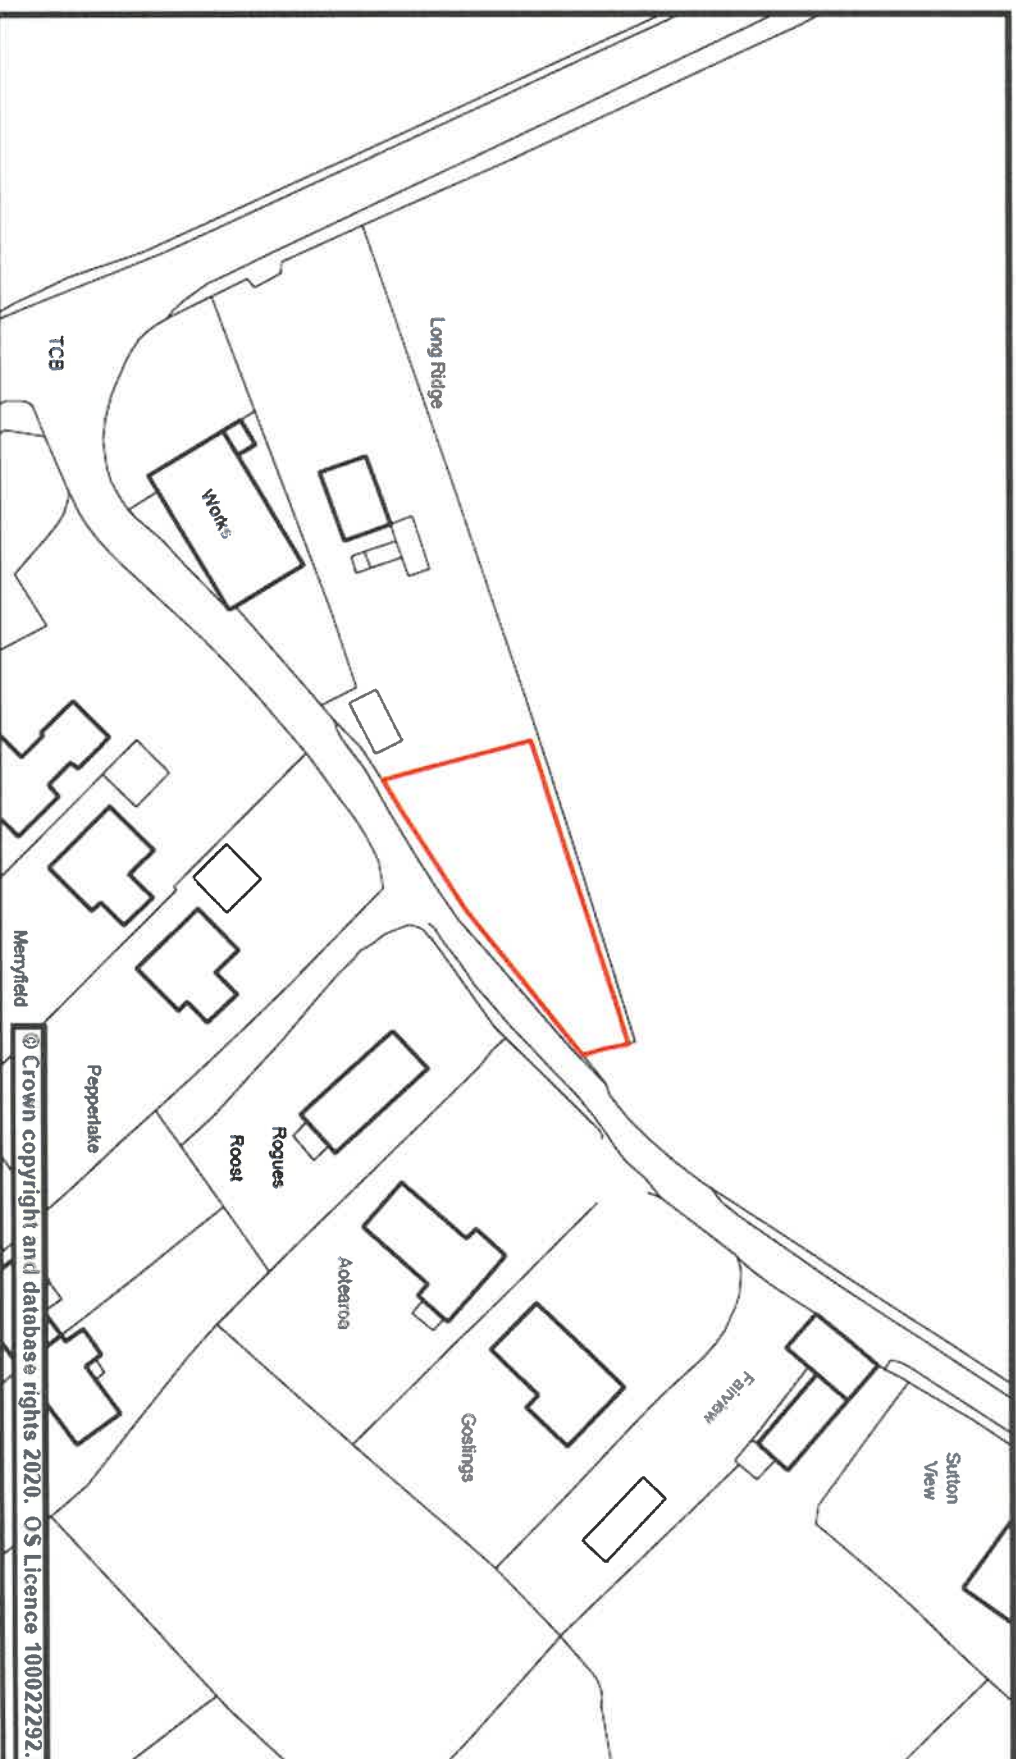




Street Scene Plan 1:2

Scale	1:500 @ A4	Date	23 January 2020
Dwg. No.	Orchard Leigh, Tiverton	Produced by	GMS Unit

Phoenix House
Phoenix Lane, Tiverton EX16 6PP
Tel: 01884 255255
Website: www.middevon.gov.uk

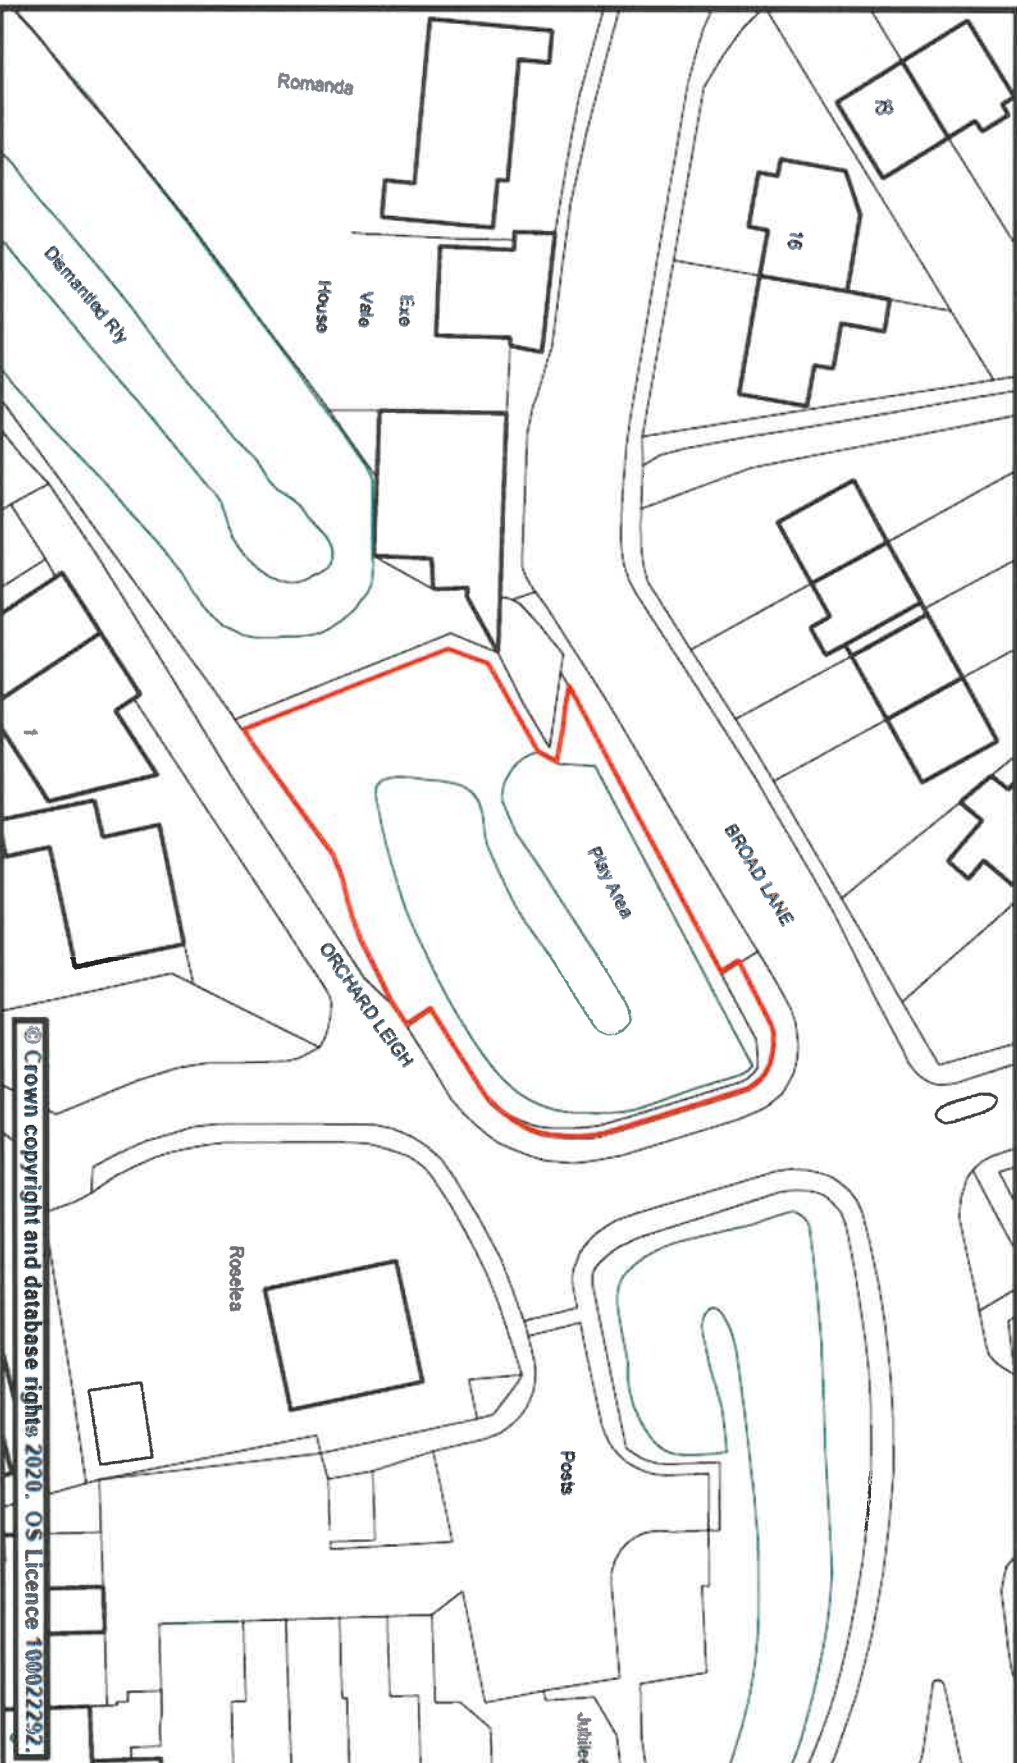




Street Scene Plan 1/3

Scale	1:1,000 @ A4	Date	23 January 2020
Dwg. No.	Orchard Way, Willand	Produced by	GMS Unit

Phoenix House
Phoenix Lane, Tiverton EX16 6PP

Tel: 01884 255255
Website: www.middevon.gov.uk

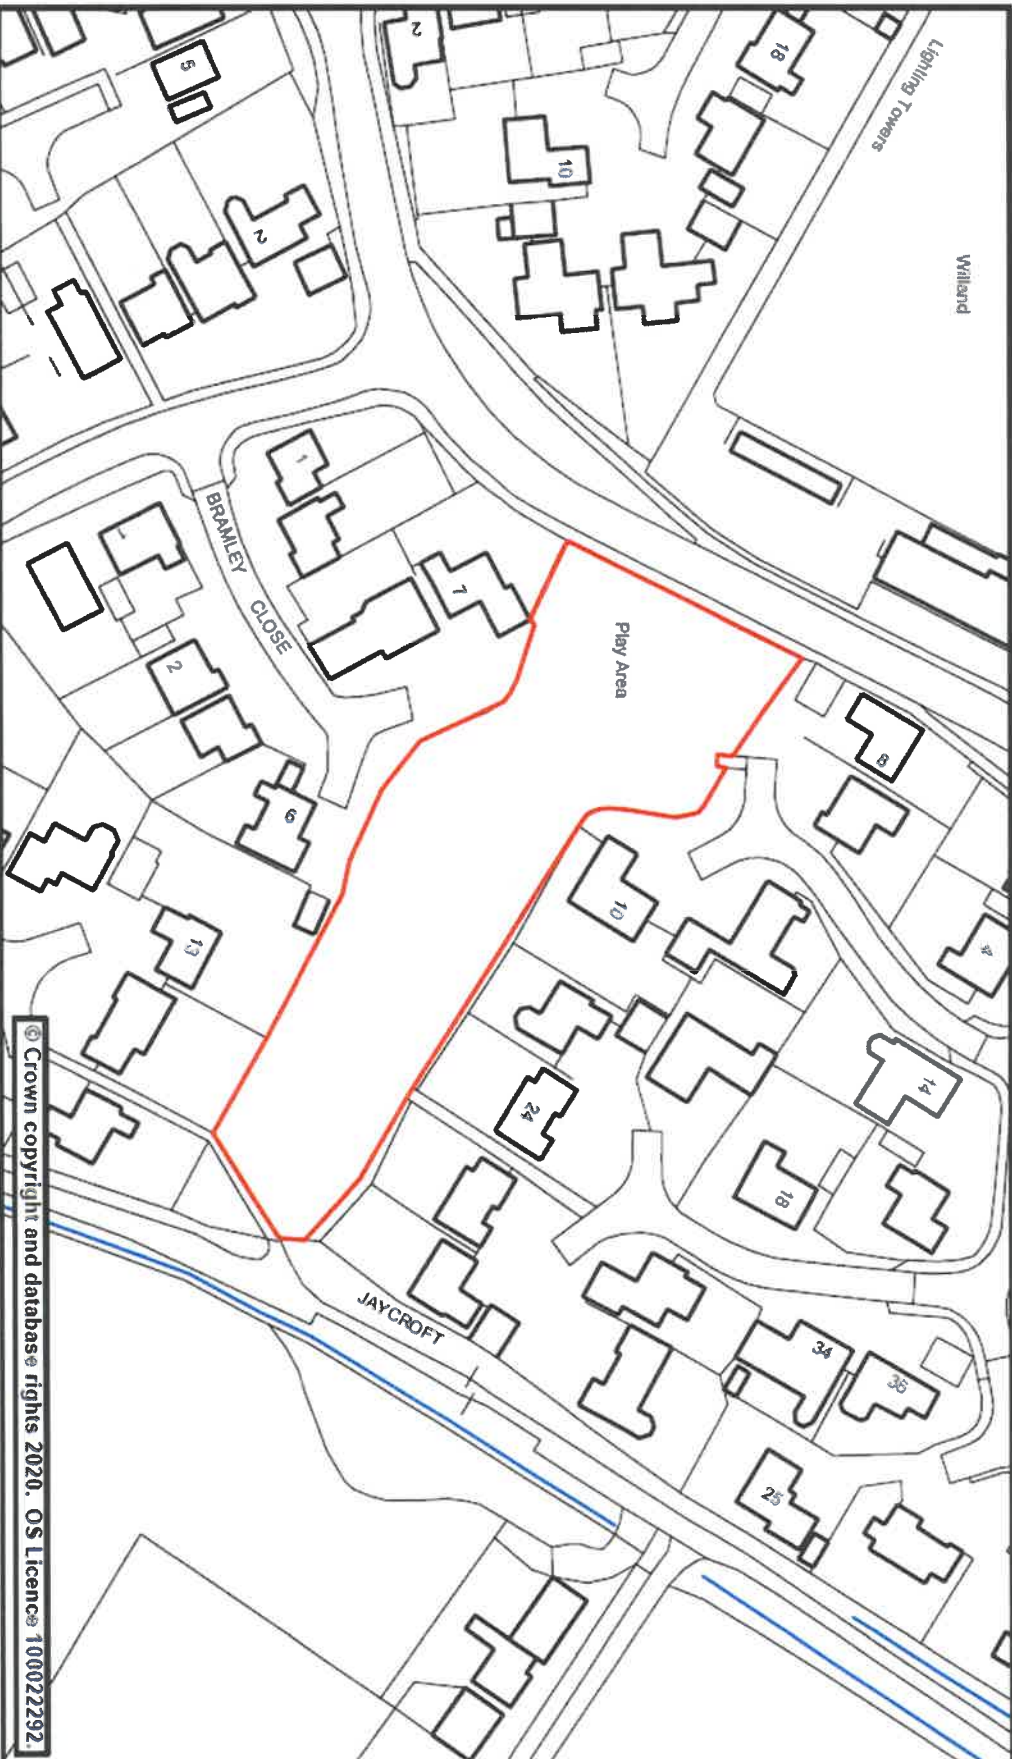



Street Scene Plan 1/4

Scale	1:750 @ A4	Date	23 January 2020
Dwg. No.	Palmerston Park, Tiverton	Produced by	GMS Unit

Phoenix House
Phoenix Lane, Tiverton EX16 6PP

Tel: 01884 255255
Website: www.middevon.gov.uk





Street Scene

Plan 115


Scale	1:500 @ A4	Date	23 January 2020
Dwg. No.	Pathfields, Uffculme	Produced by	GMS Unit

Phoenix House
Phoenix Lane, Tiverton EX16 6PP

Tel: 01884 255255

Website: www.middevon.gov.uk

Mid Devon
DISTRICT COUNCIL

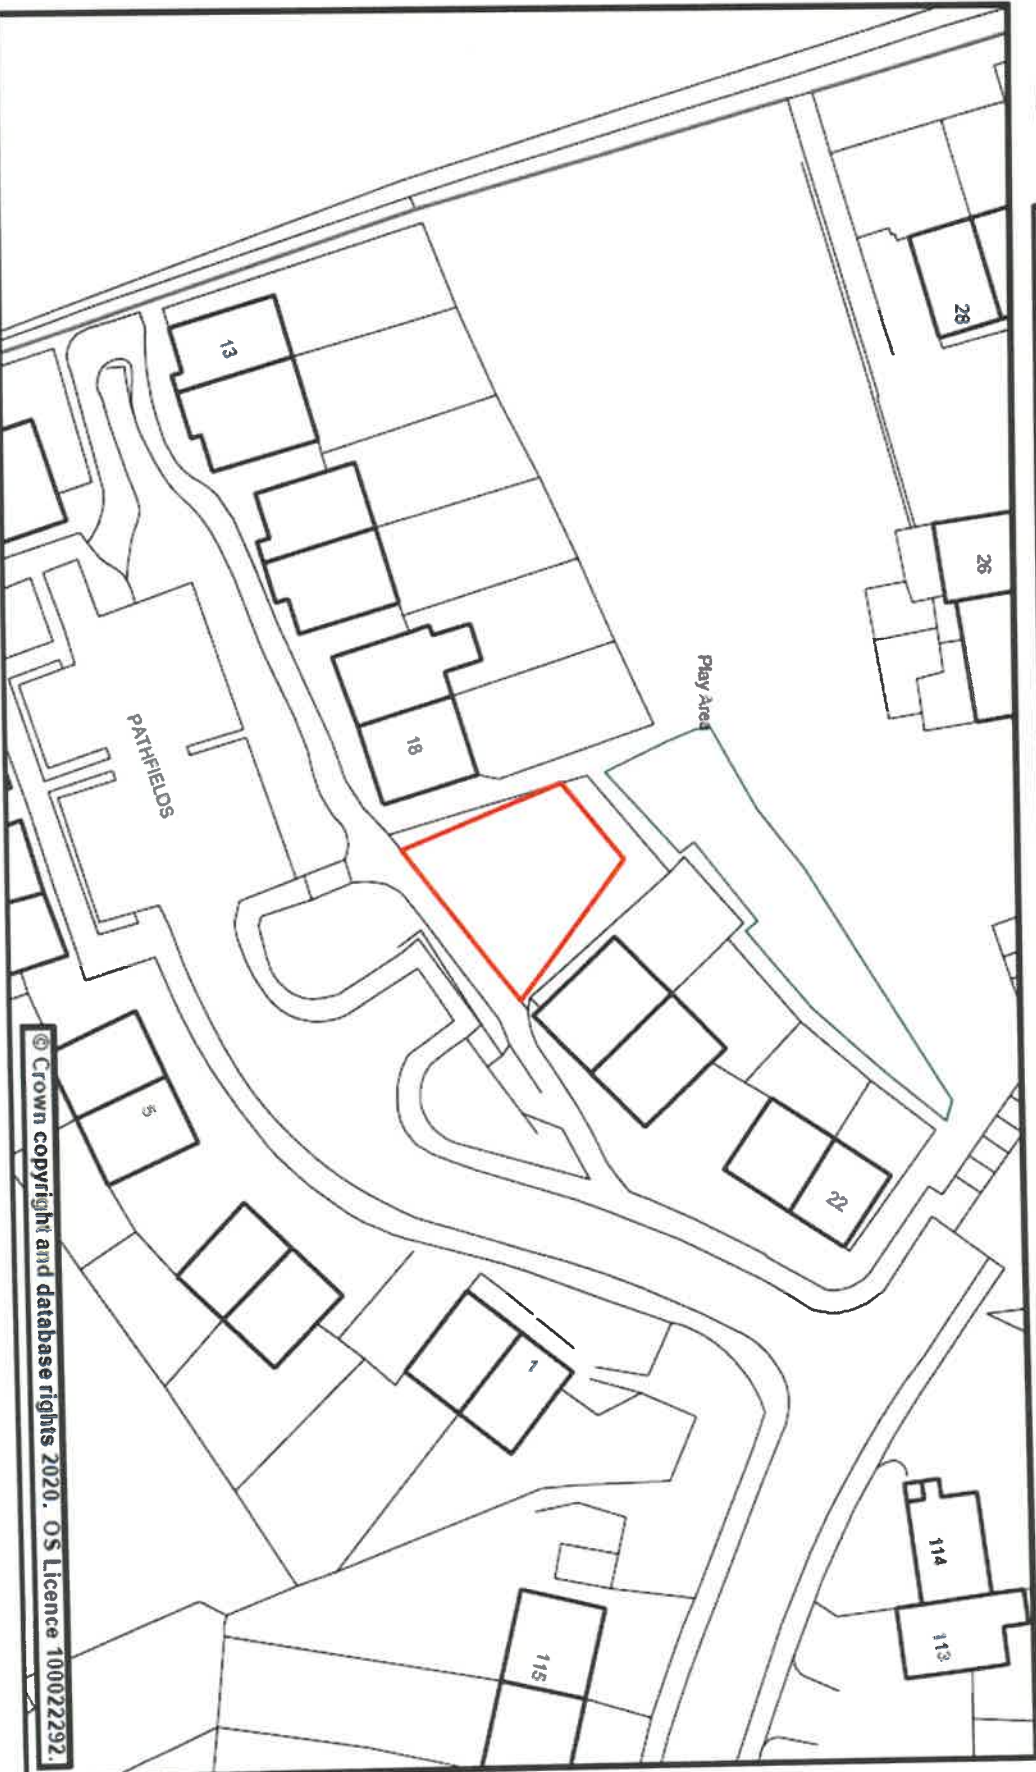

© Crown copyright and database rights 2020. OS Licence 100022292.




Street Scene Plan 116

Scale	1:750 @ A4	Date	23 January 2020
Dwg. No.	Pippins Field, Uffculme	Produced by	GMS Unit

Phoenix House
Phoenix Lane, Tiverton EX16 6PP
Tel: 01884 255255
Website: www.middevon.gov.uk

Mid Devon
DISTRICT COUNCIL

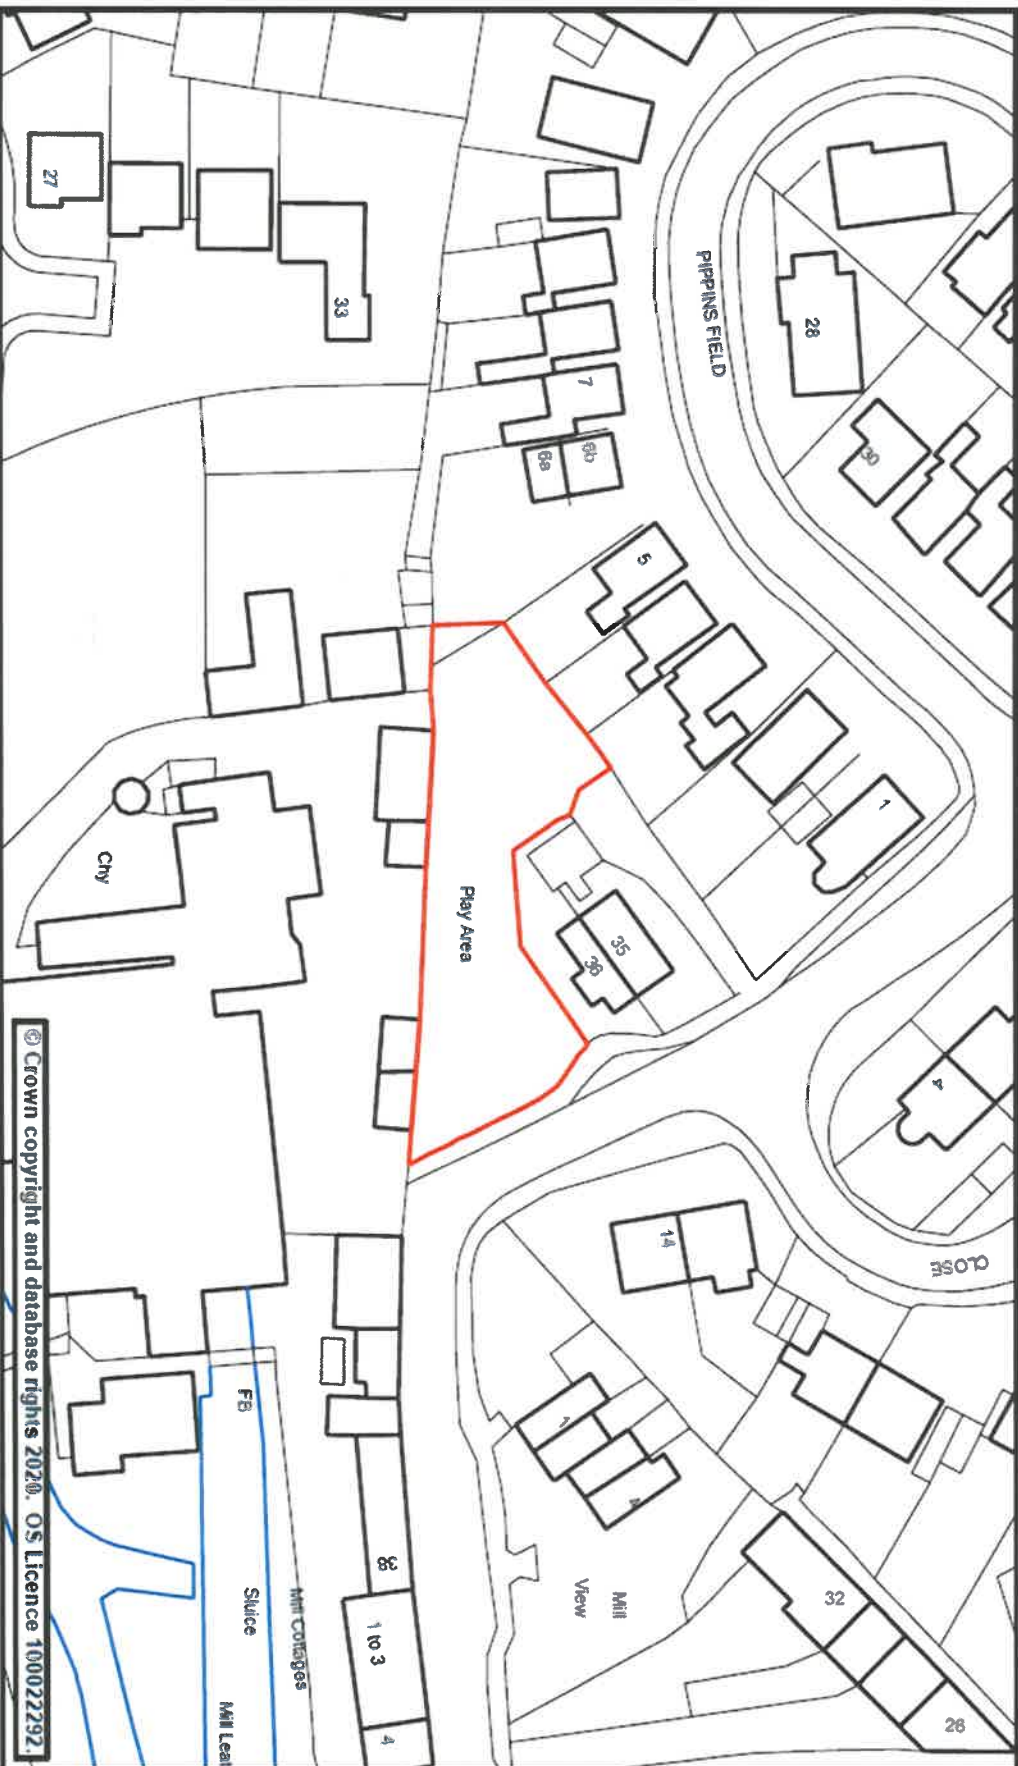




Street Scene Plan 1/17

Scale	1:500 @ A4	Date	23 January 2020
Dwg. No.	Ploudal Road, Culmpton	Produced by	GMS Unit

Phoenix House
Phoenix Lane, Tiverton EX16 6PP
Tel: 01884 255255
Website: www.middevon.gov.uk

Mid Devon
DISTRICT COUNCIL

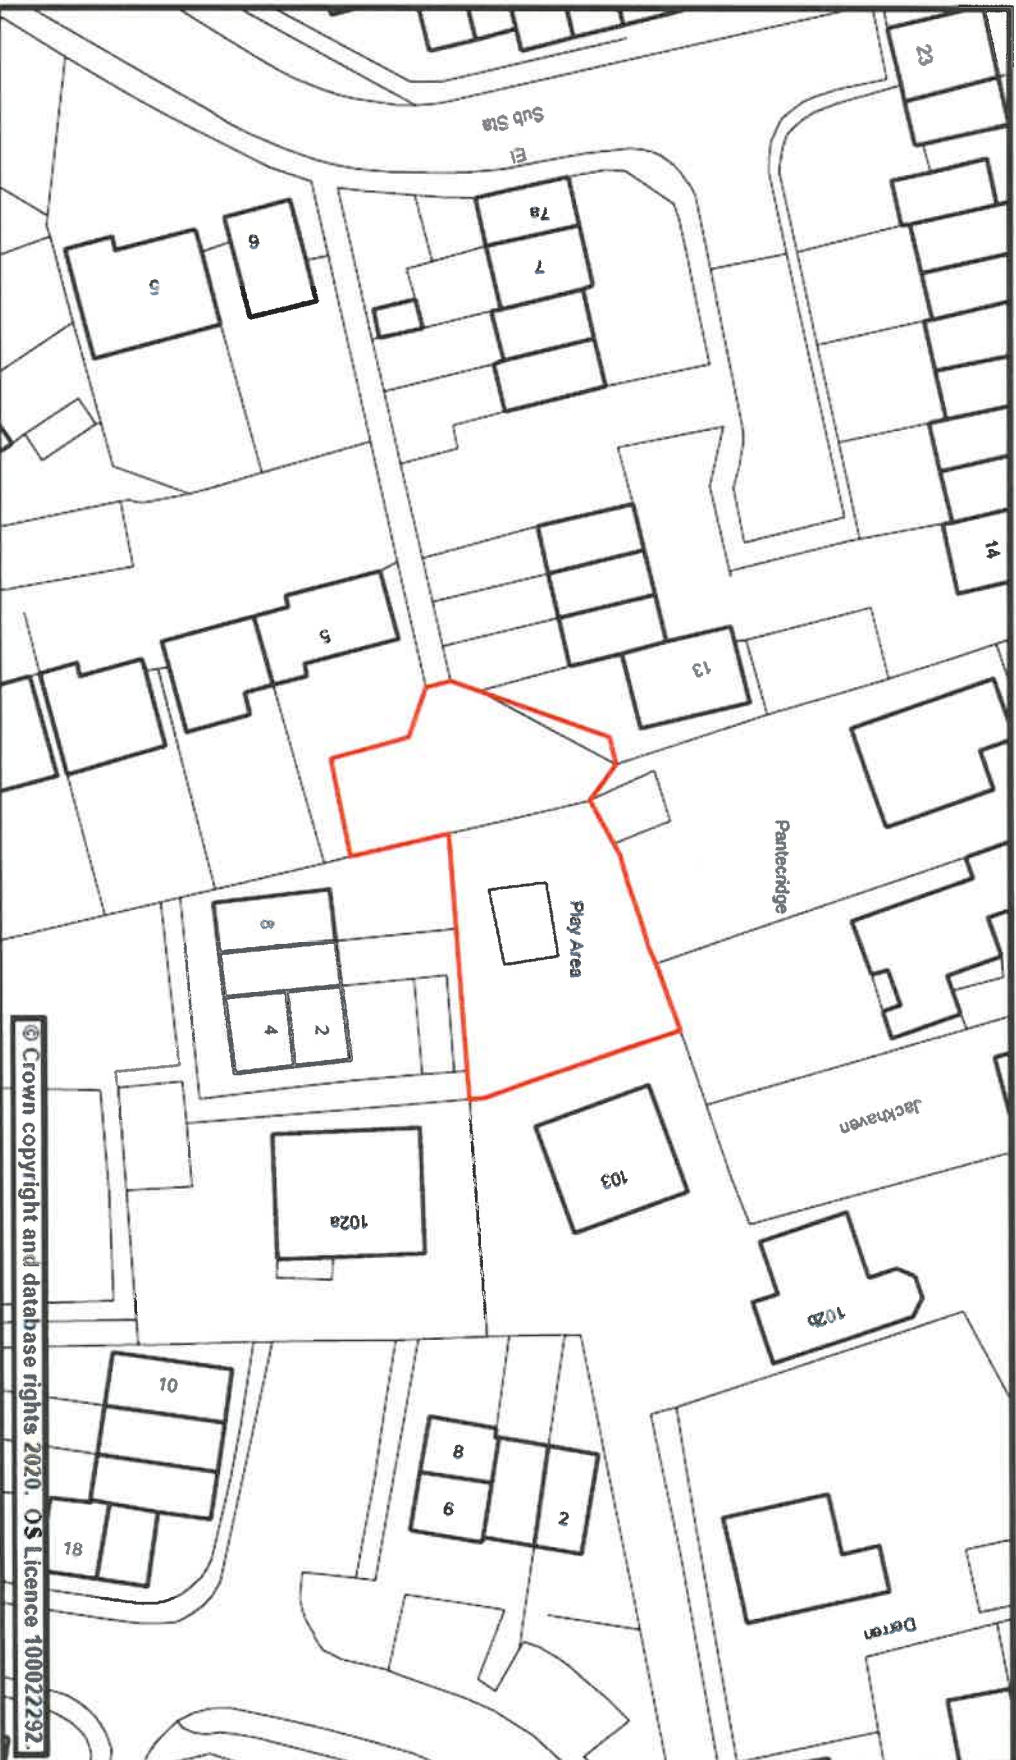



Street Scene Plan 118


Scale	1:500 @ A4	Date	23 January 2020
Dwg. No.	Primrose Close, Tiverton	Produced by	GMS Unit

Phoenix House
Phoenix Lane, Tiverton EX16 6PP

Tel: 01884 255255

Website: www.middevon.gov.uk

Mid Devon
DISTRICT COUNCIL

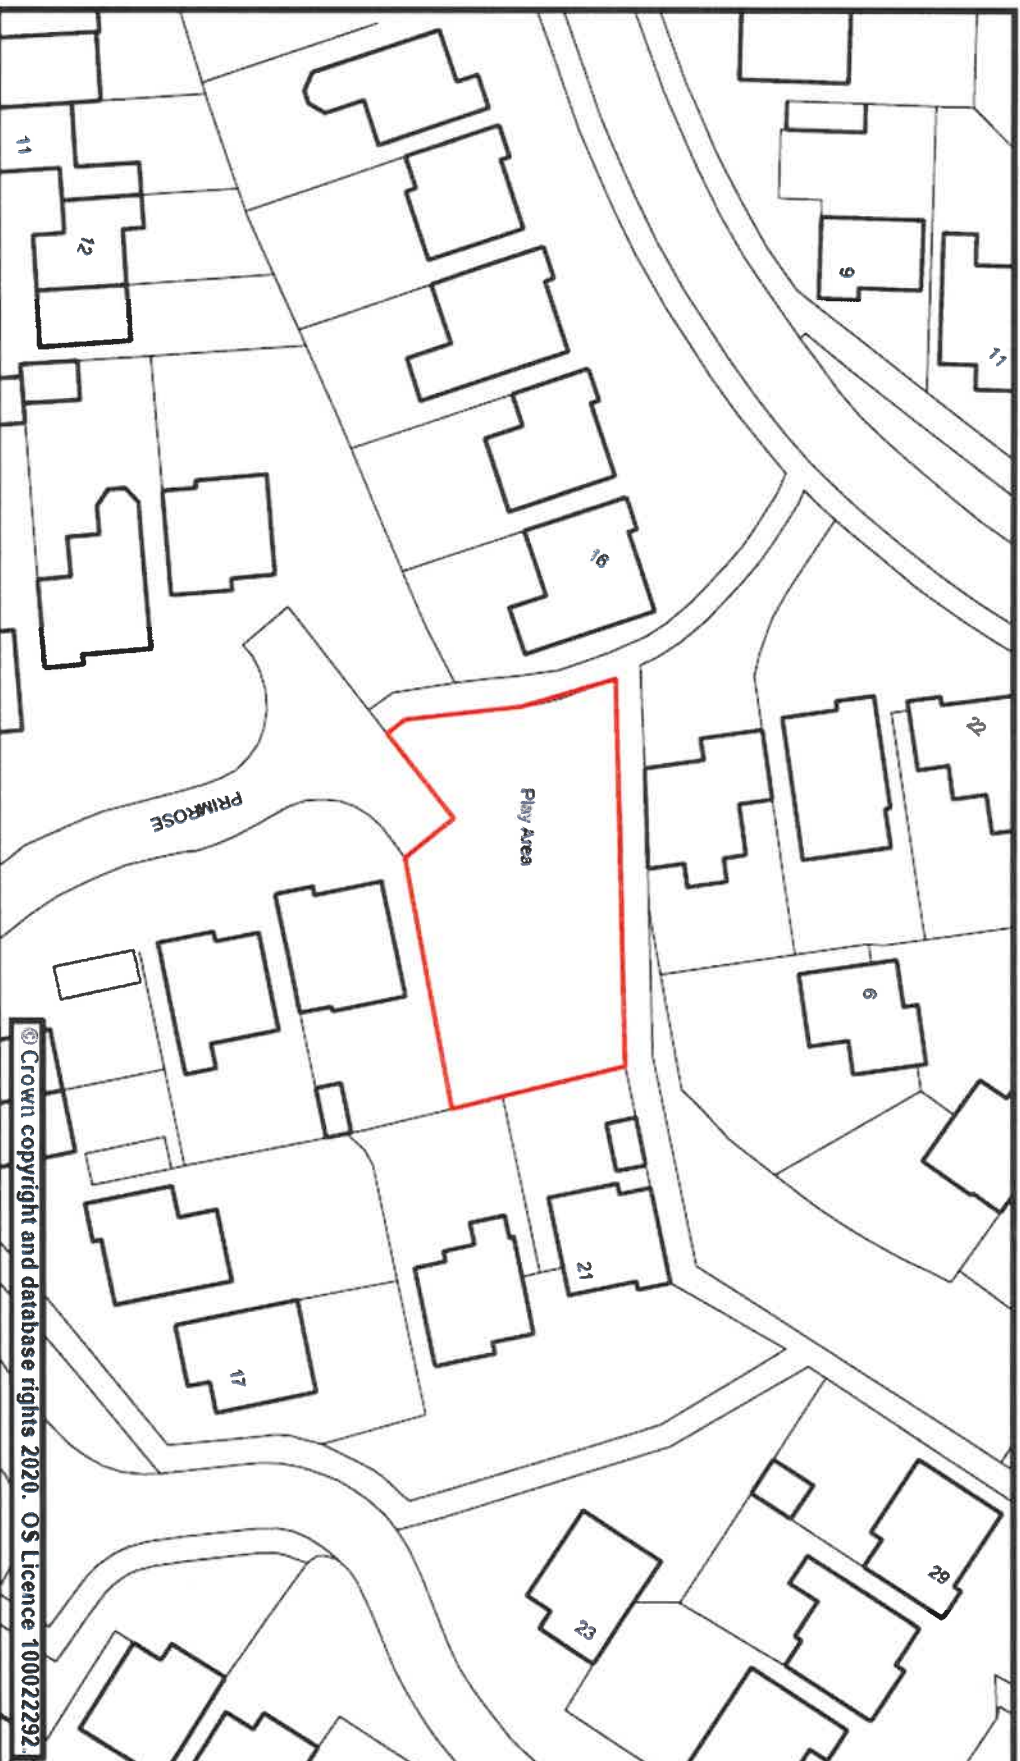



Street Scene Plan 119

Scale	1:750 @ A4	Date	23 January 2020
Dwg. No.	Priority Road, Tiverton	Produced by	GMS Unit

Phoenix House
Phoenix Lane, Tiverton EX16 6PP

Tel: 01884 255255

Website: www.middevon.gov.uk

Mid Devon
DISTRICT COUNCIL







Street Scene Plan 120

Scale	1:1,000 @ A4	Date	23 January 2020
Dwg. No.	Puddington Play Area	Produced by	GMS Unit

Phoenix House
Phoenix Lane, Tiverton EX16 6PP

Tel: 01884 255255
Website: www.middevon.gov.uk

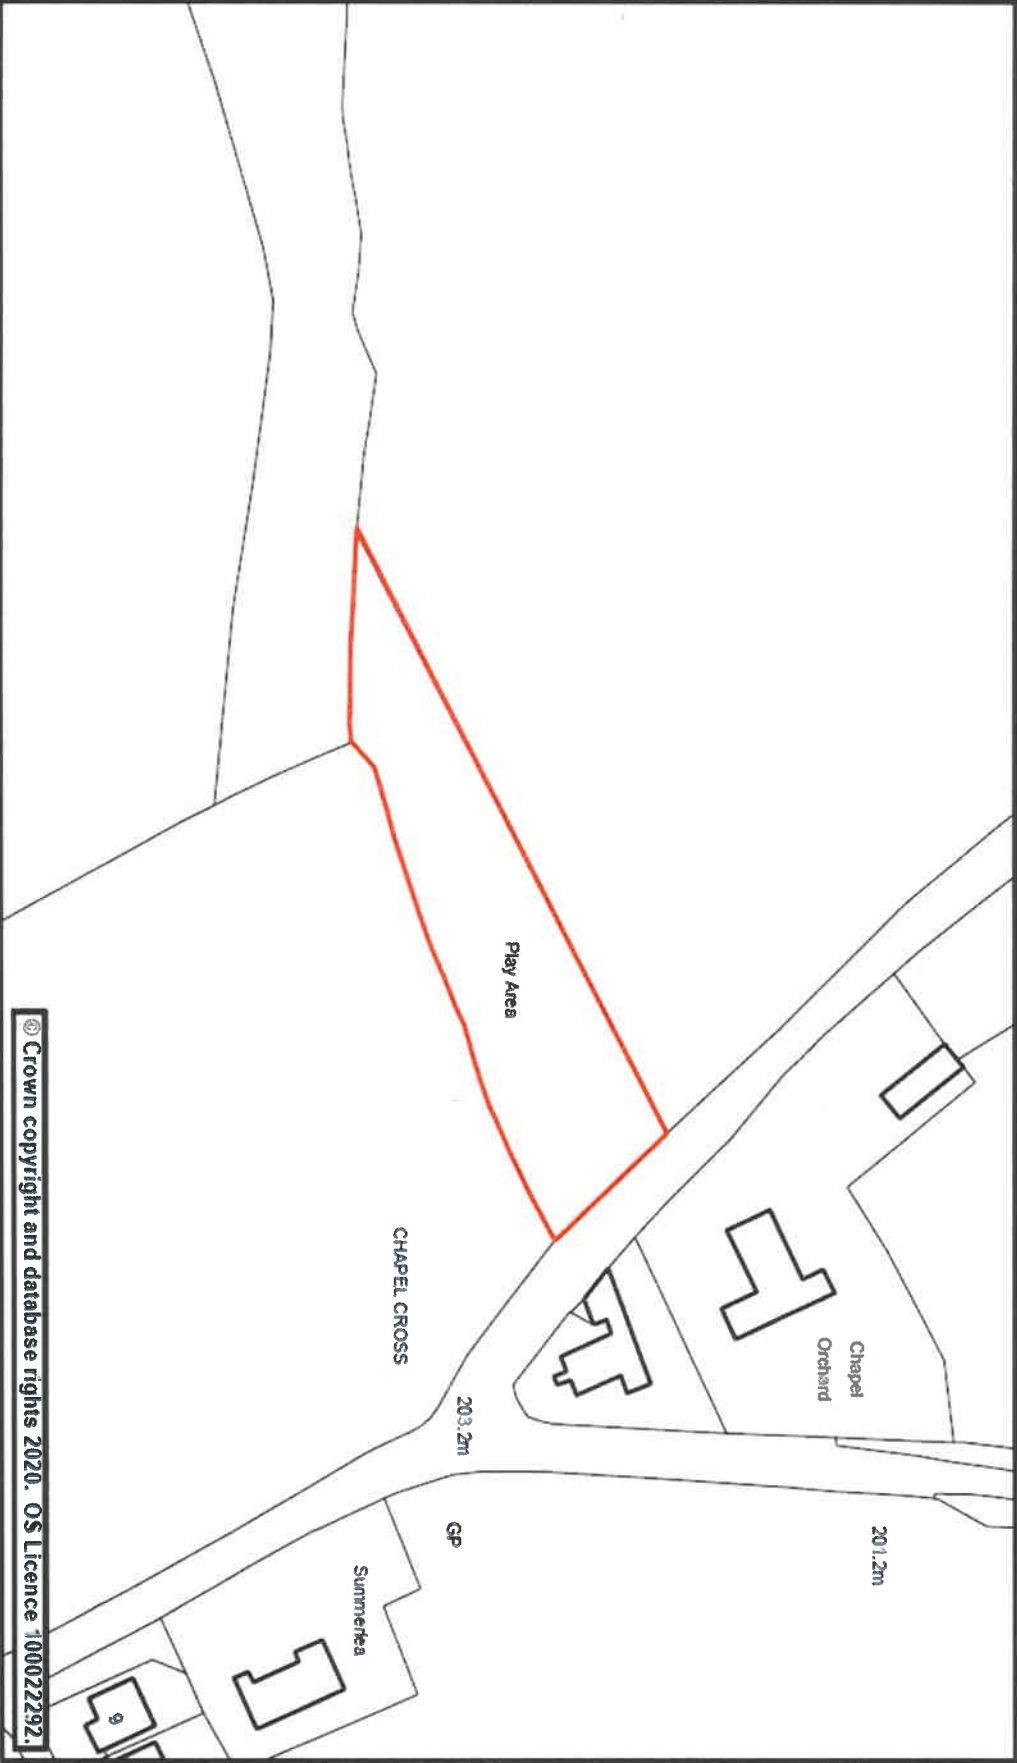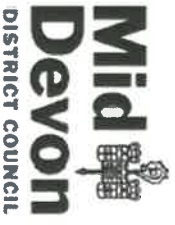

© Crown copyright and database rights 2020. OS Licence 100022292.1




Street Scene Plan 1/21

Scale	1:500 @ A4	Date	23 January 2020
Dwg. No.	Queen Elizabeth Drive, Crediton	Produced by	GMS Unit

Phoenix House
Phoenix Lane, Tiverton EX16 6PP

Tel: 01884 255255

Website: www.middleton.gov.uk

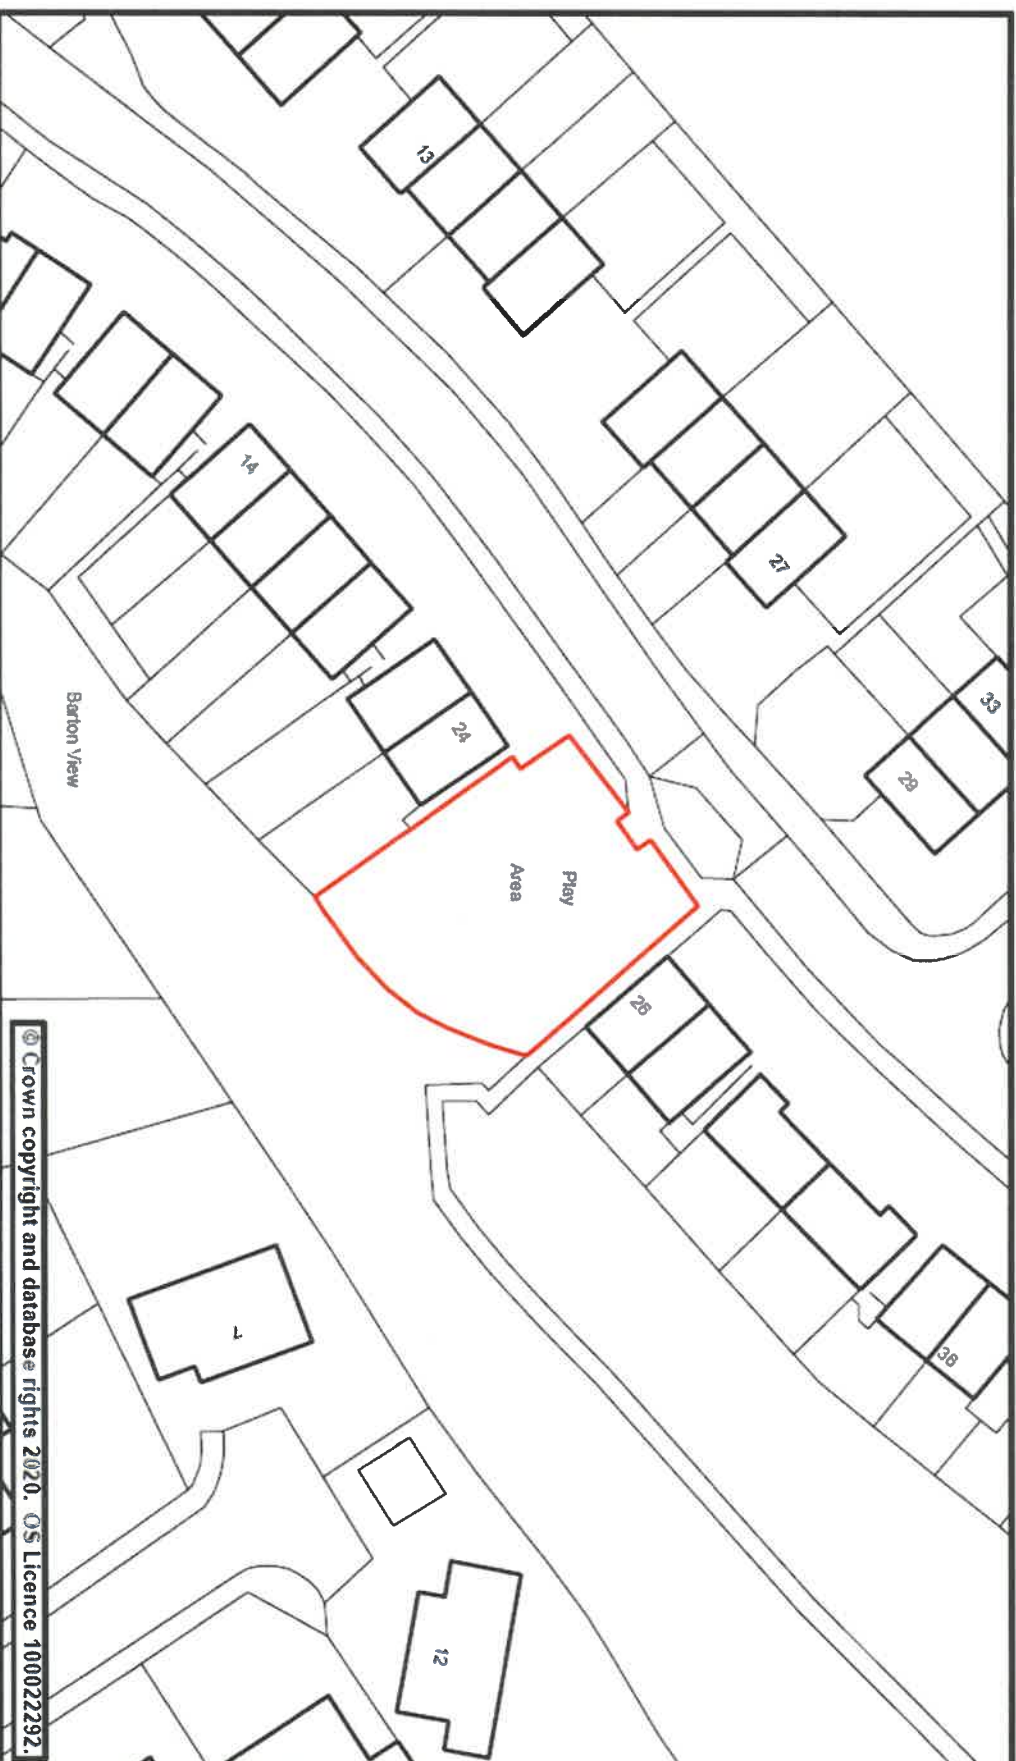




Street Scene Plan 122

Scale	1:500 @ A4	Date	23 January 2020
Dwg. No.	Queensway, Tiverton	Produced by	GMS Unit

Phoenix House
Phoenix Lane, Tiverton EX16 6PP

Tel: 01884 255255

Website: www.middevon.gov.uk

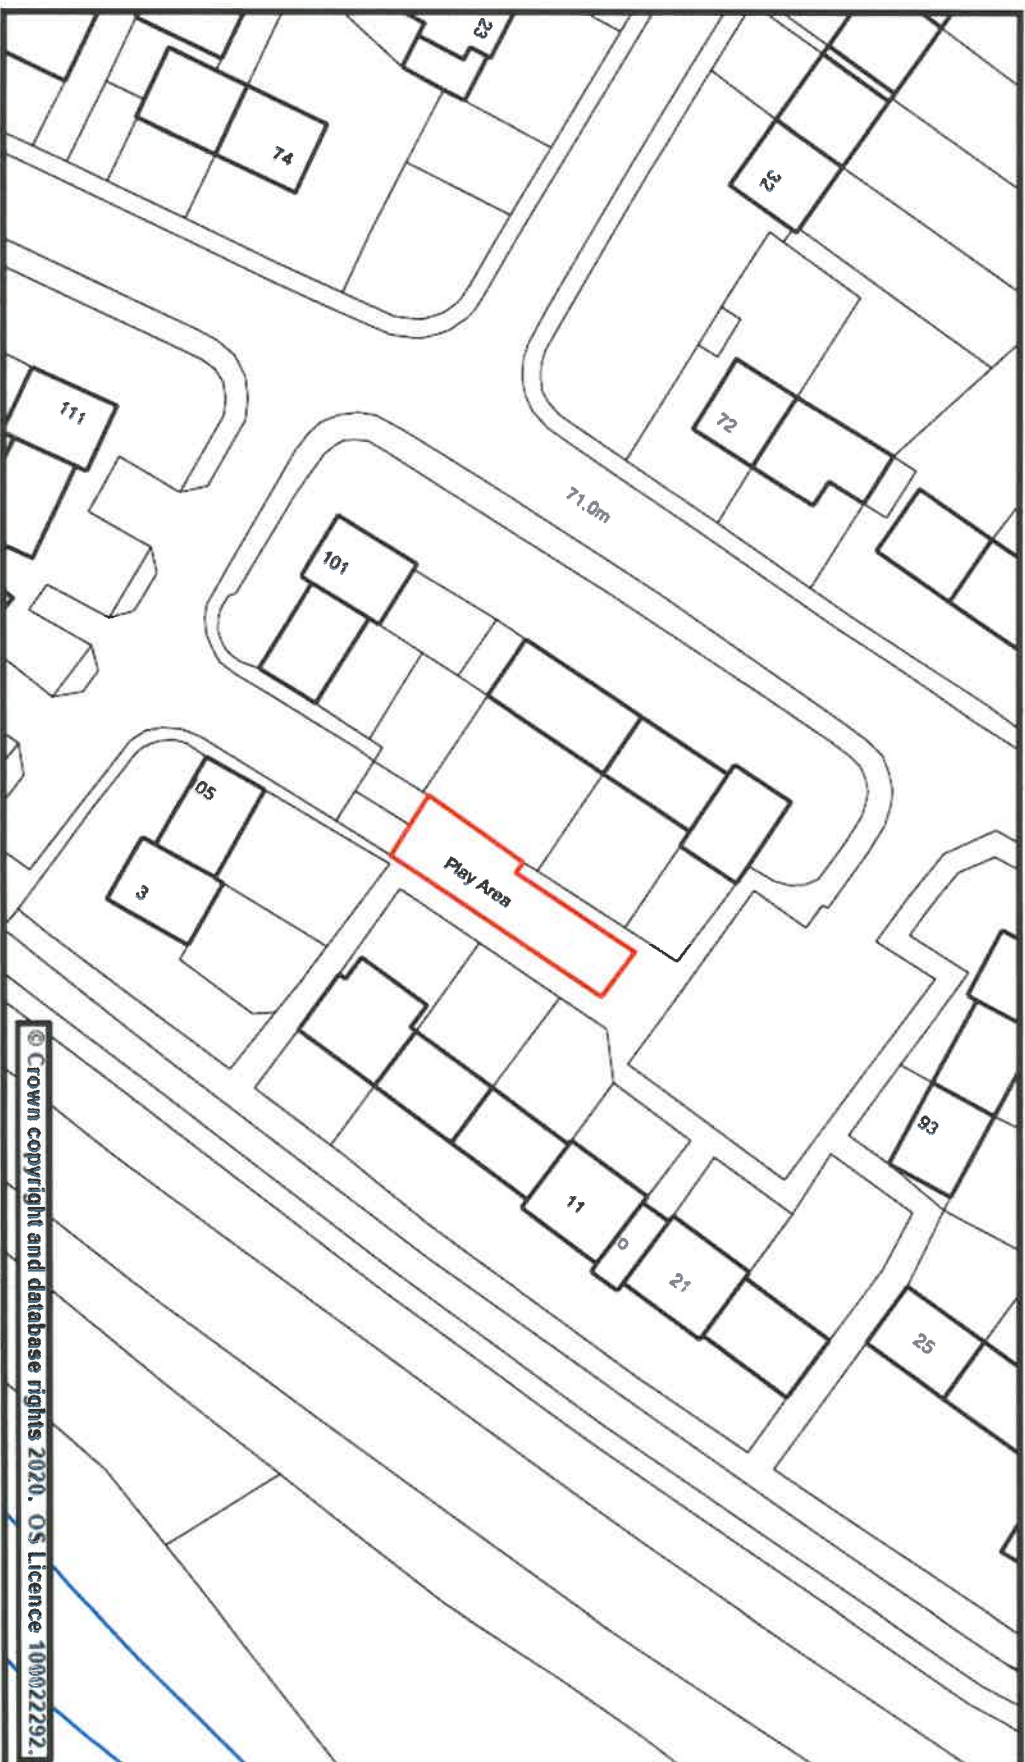

© Crown copyright and database rights 2020. OS Licence 100022292




Street Scene Plan 123

Scale	1:1,000 @ A4	Date	06 February 2020
Dwg. No	Recreation Ground, Willand	Produced by	GMS Unit

Phoenix House
Phoenix Lane, Tiverton EX16 6PP

Tel: 01884 255255

Website: www.middevon.gov.uk

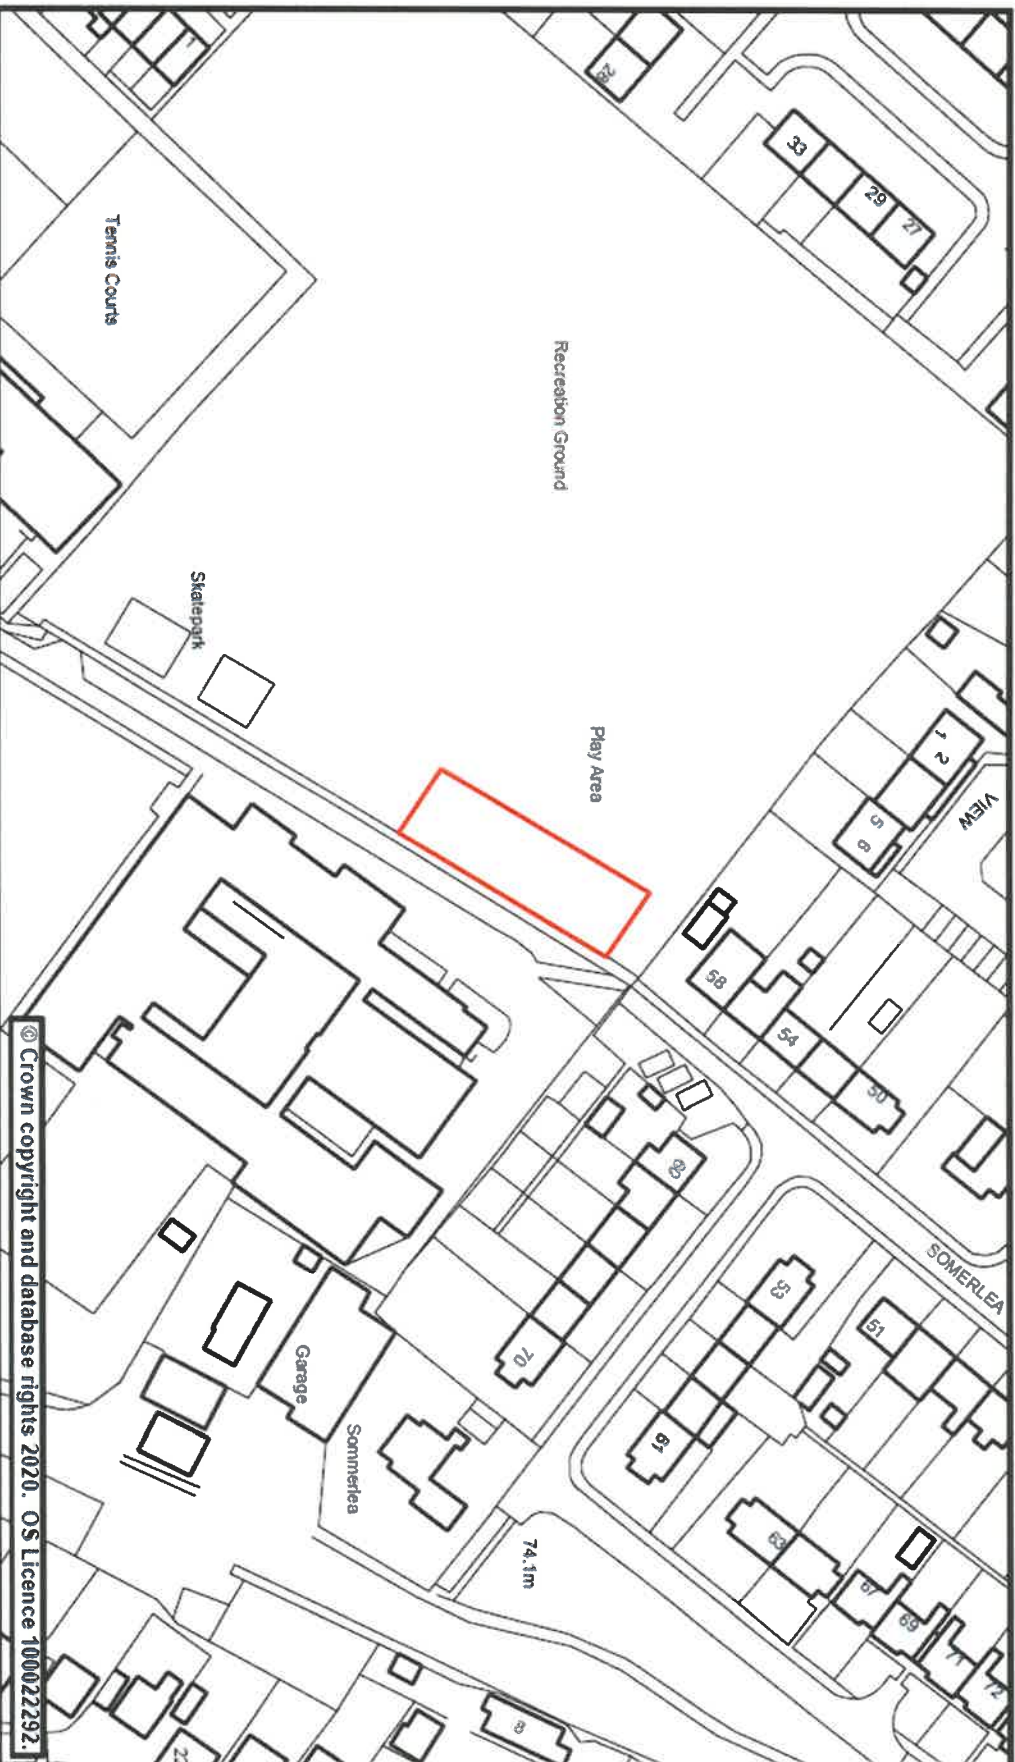

© Crown copyright and database rights 2020. OS Licence 100022292.




Street Scene Plan 1/24

Scale	1:750 @ A4	Date	23 January 2020
Dwg. No.	Rivemead, Cullompton	Produced by	GMS Unit

Phoenix House
Phoenix Lane, Tiverton EX16 6PP

Tel: 01884 255255

Website: www.middevon.gov.uk

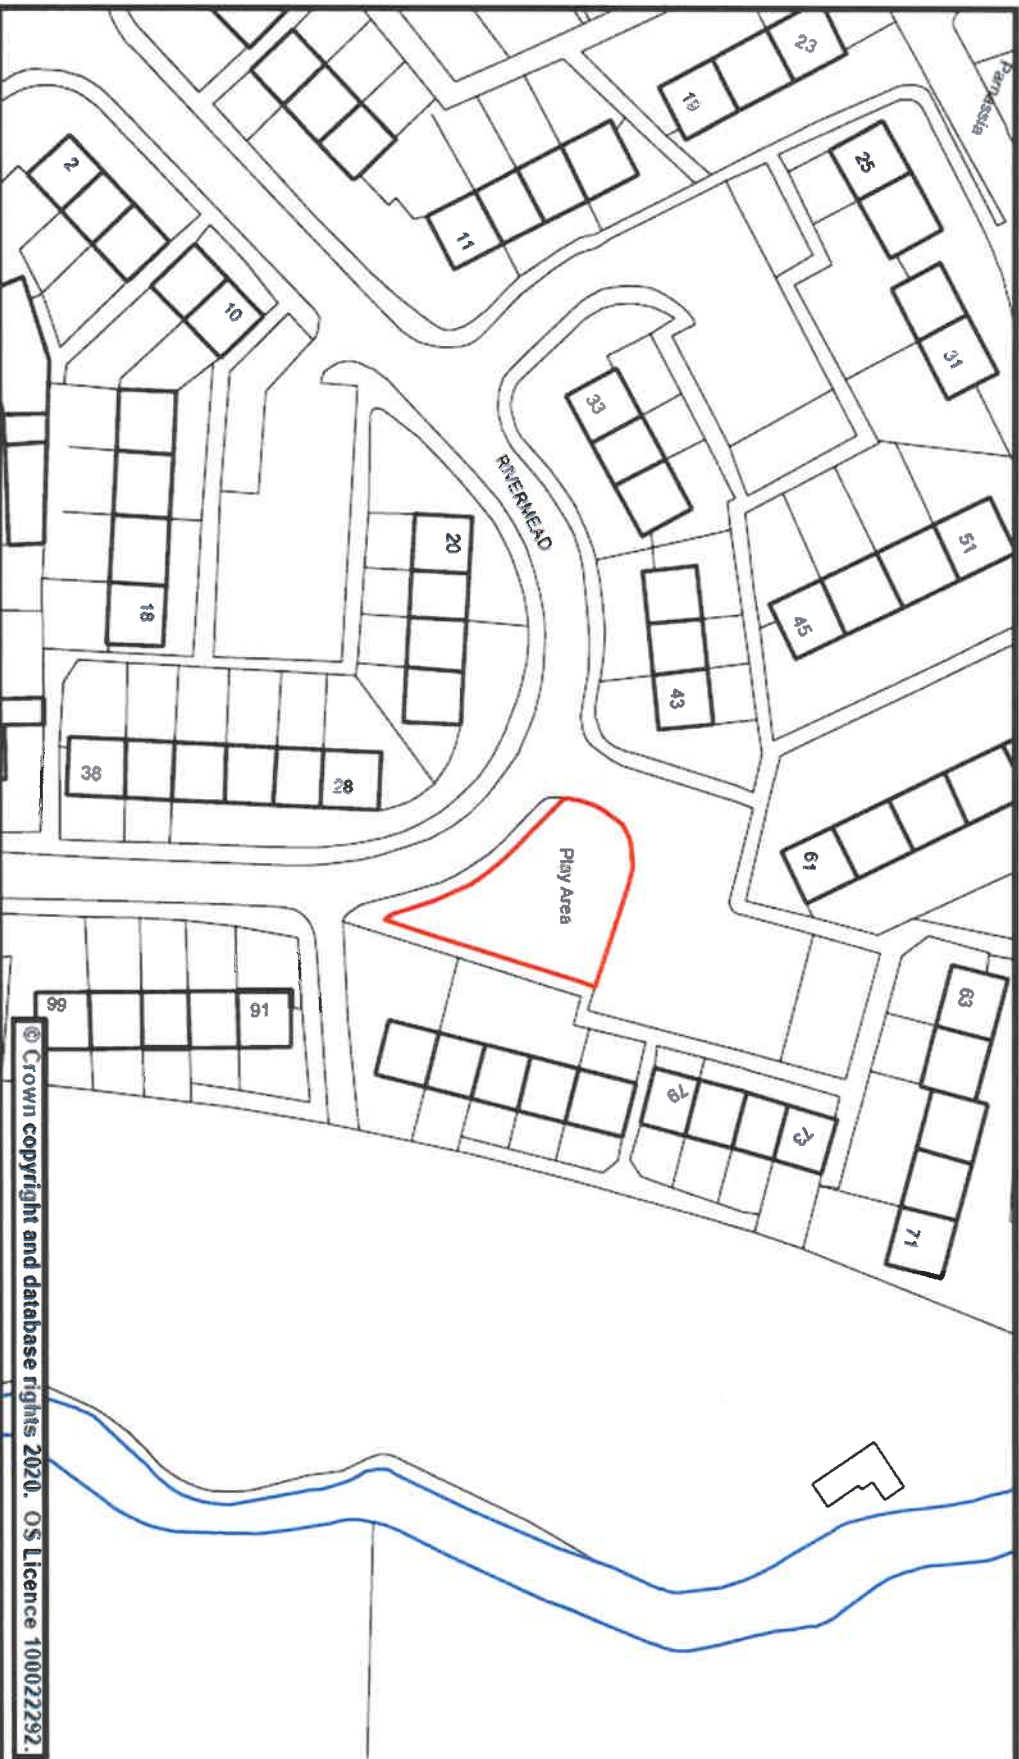




Street Scene Plan 125

Scale	1:500 @ A4	Date	23 January 2020
Dwg. No.	Siskin Chase, Culiompton	Produced by	GMS Unit

Phoenix House
Phoenix Lane, Tiverton EX16 6PP

Tel: 01884 255255

Website: www.middevon.gov.uk

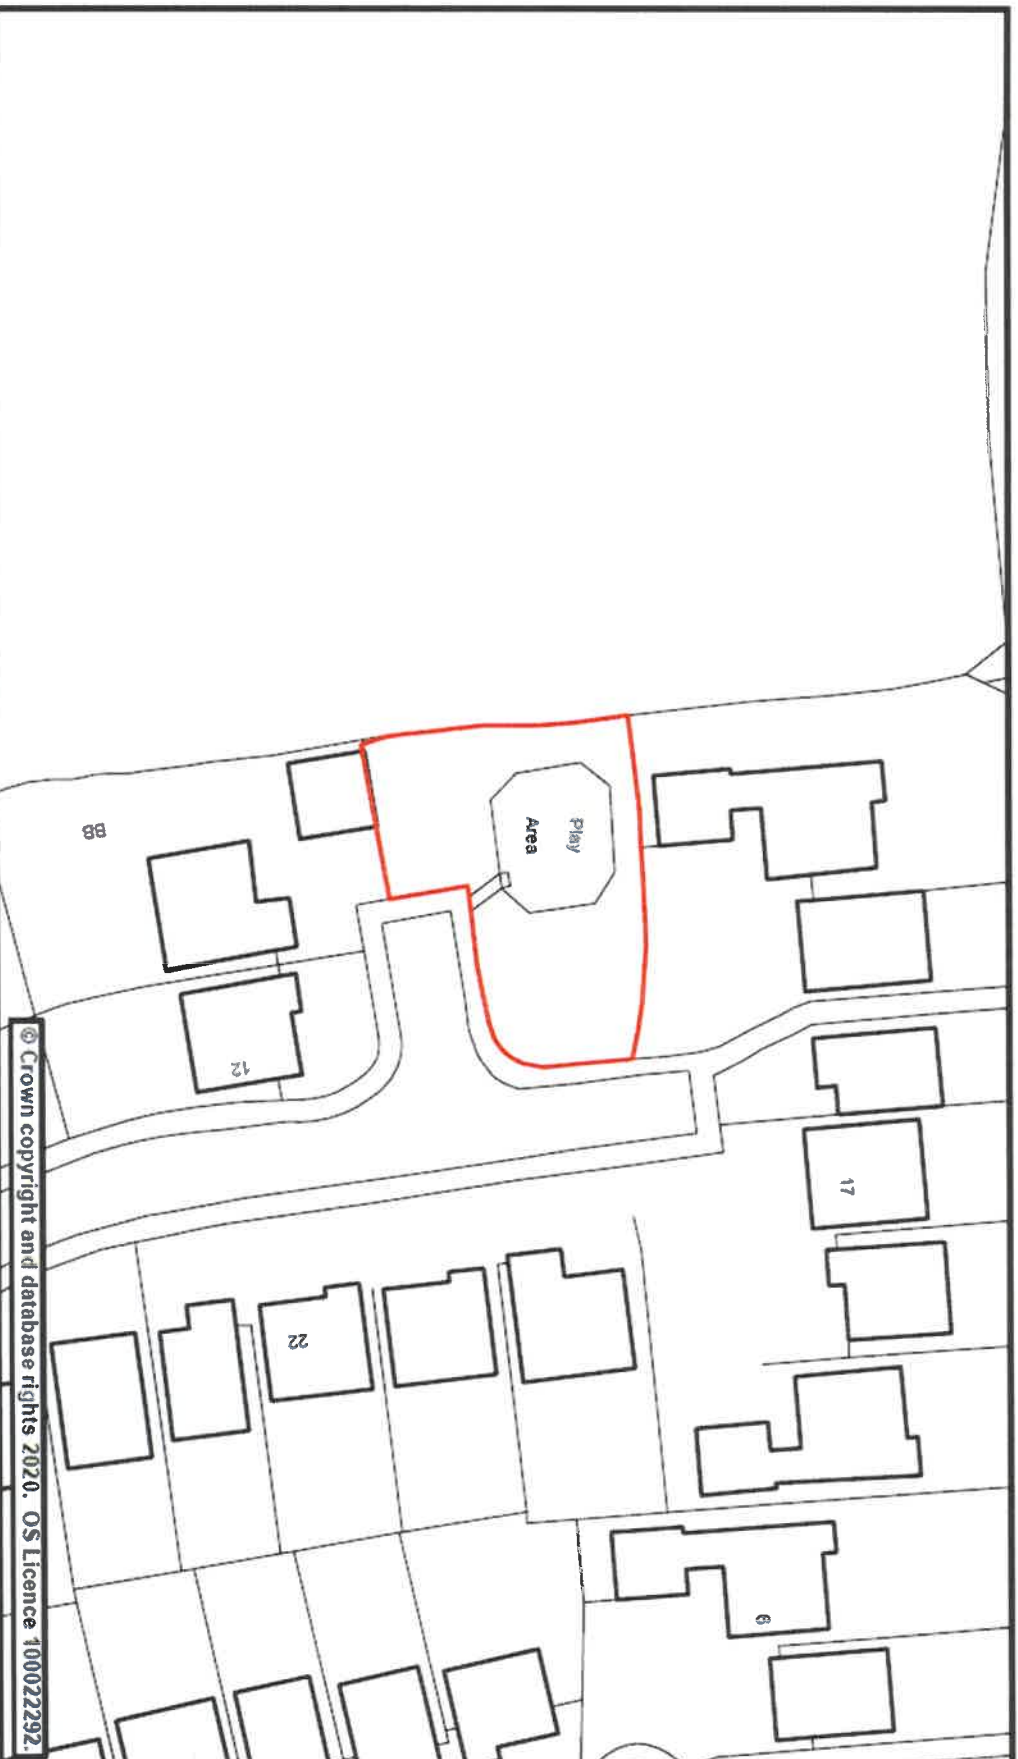



Street Scene Plan 1'26

Scale	1:500 @ A4	Date	23 January 2020
Dwg. No.	South View, Willand	Produced by	GMS Unit


Phoenix House
Phoenix Lane, Tiverton EX16 6PP

Tel: 01884 255255

Website: www.middevon.gov.uk



Mid Devon
DISTRICT COUNCIL

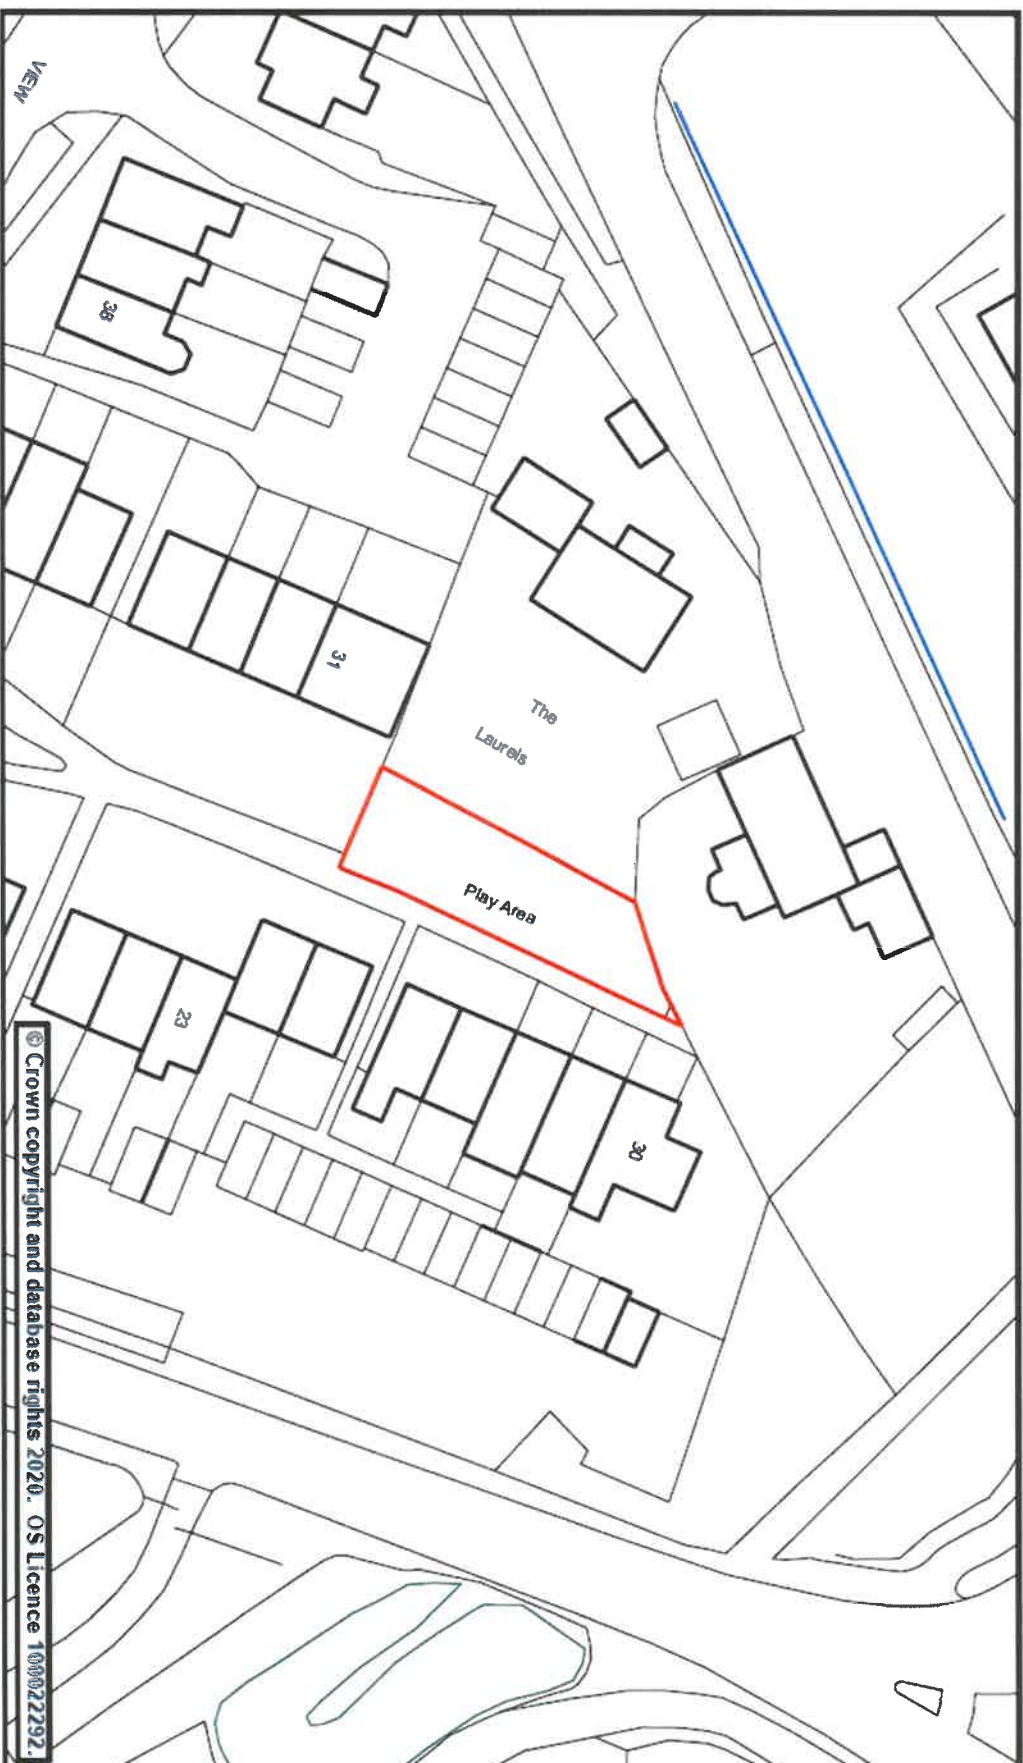




Street Scene Plan 127

Scale	1:500 @ A4	Date	23 January 2020
Dwg. No.	Spencer Drive, Tiverton	Produced by	GMS Unit

Phoenix House
Phoenix Lane, Tiverton EX16 6PP

Tel: 01884 255255

Website: www.middevon.gov.uk

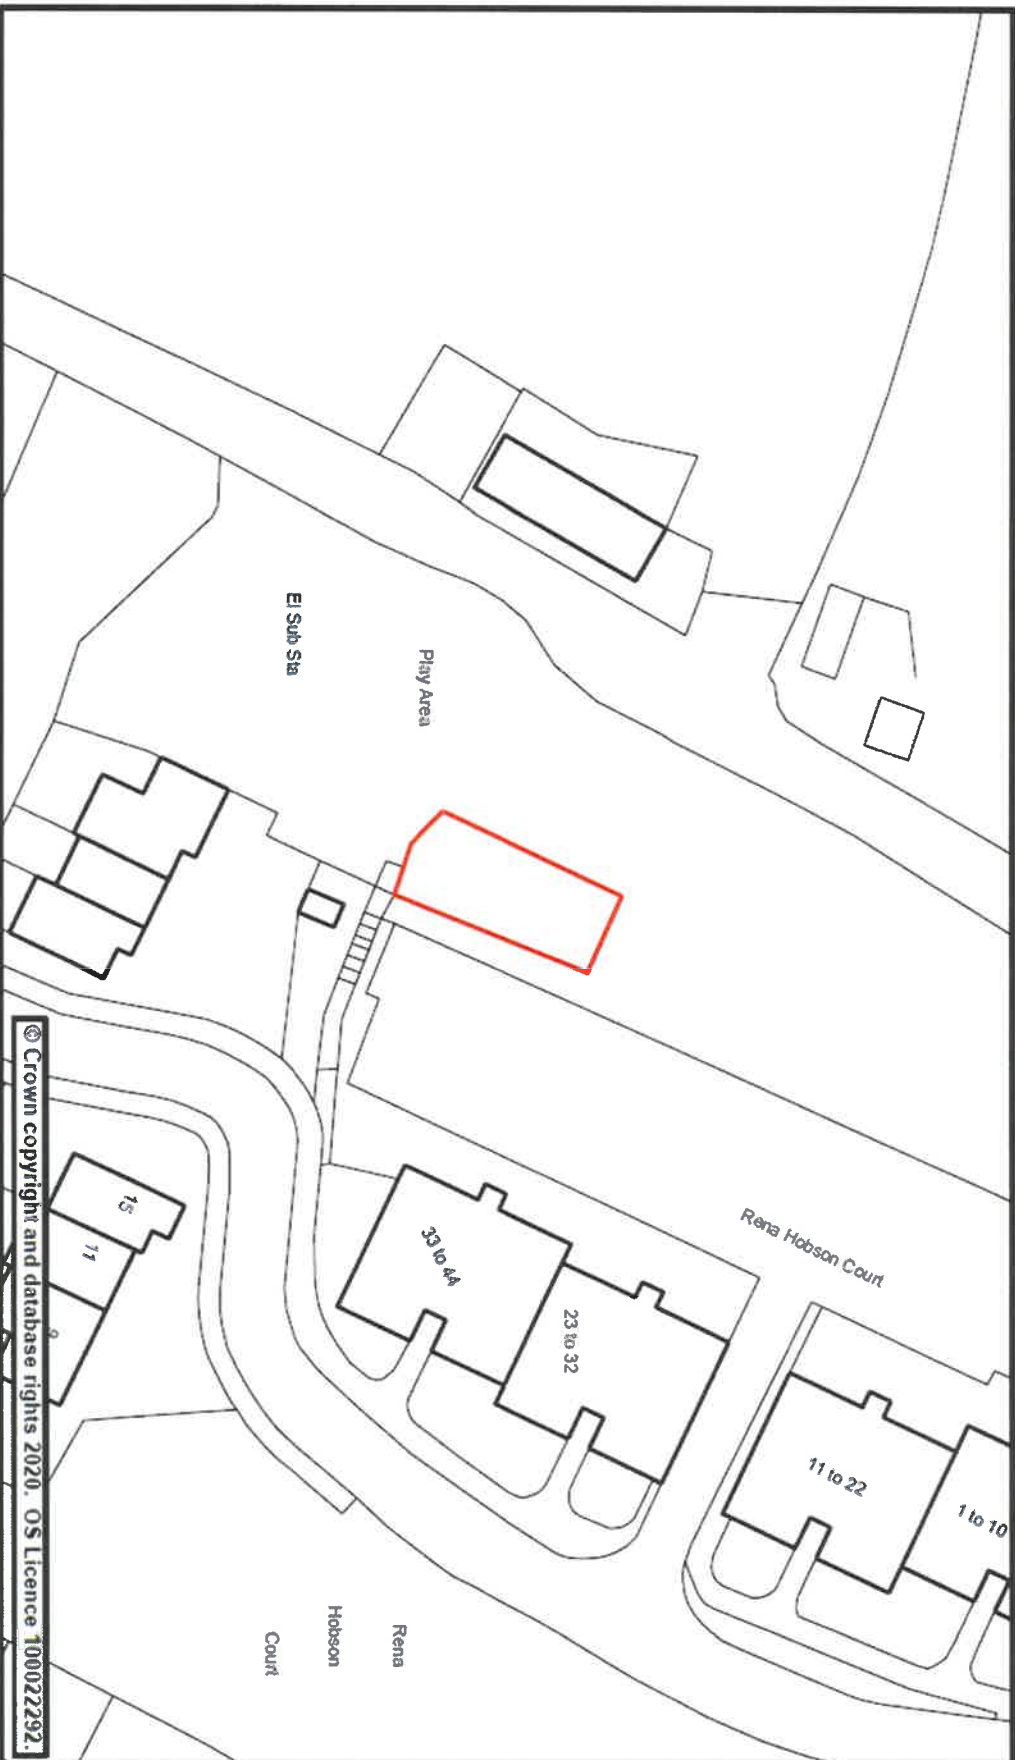



Street Scene Plan 128


Scale	1:500 @ A4	Date	23 January 2020
Dwg. No.	Spindlebury Road, Cullompton	Produced by	GMS Unit

Phoenix House
Phoenix Lane, Tiverton EX16 6PP

Tel: 01884 255255

Website: www.middevon.gov.uk

Mid Devon
DISTRICT COUNCIL

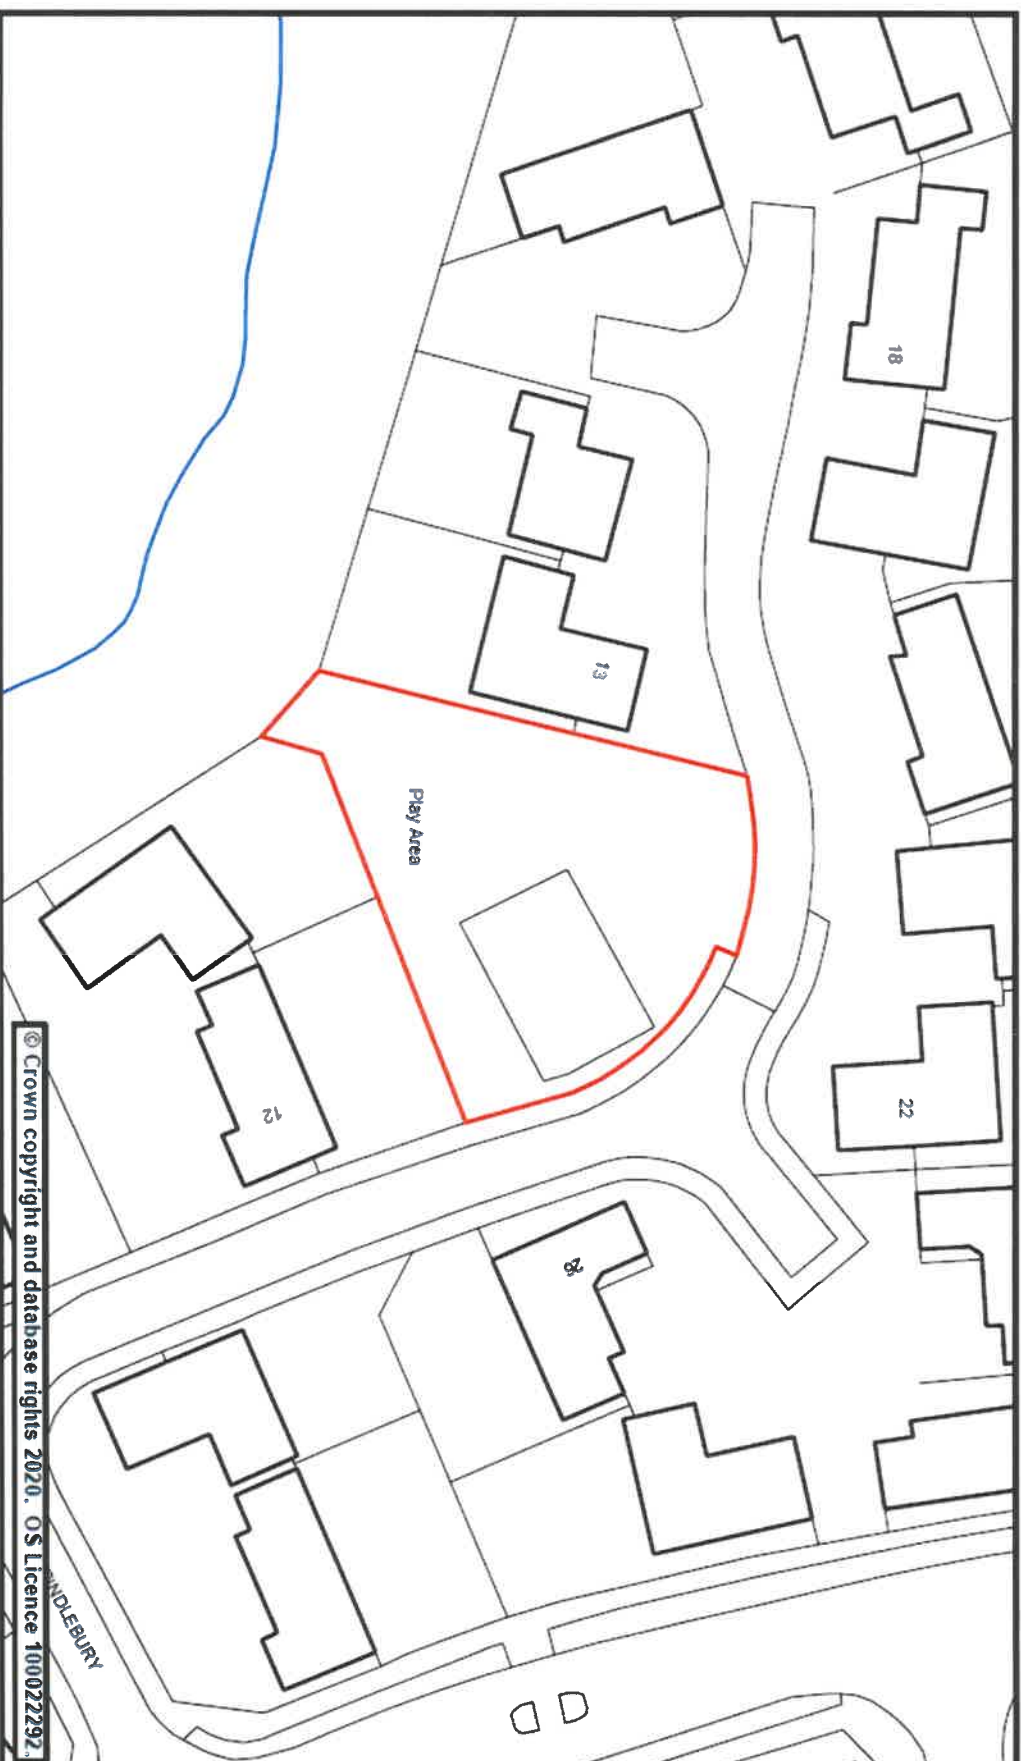



Street Scene Plan 1/29


Scale	1:500 @ A4	Date	23 January 2020
Dwg. No.	Spinning Path Gardens, Credition	Produced by	GMS Unit

Phoenix House
Phoenix Lane, Tiverton EX16 6PP

Tel: 01884 255255

Website: www.middevon.gov.uk

Mid Devon
DISTRICT COUNCIL

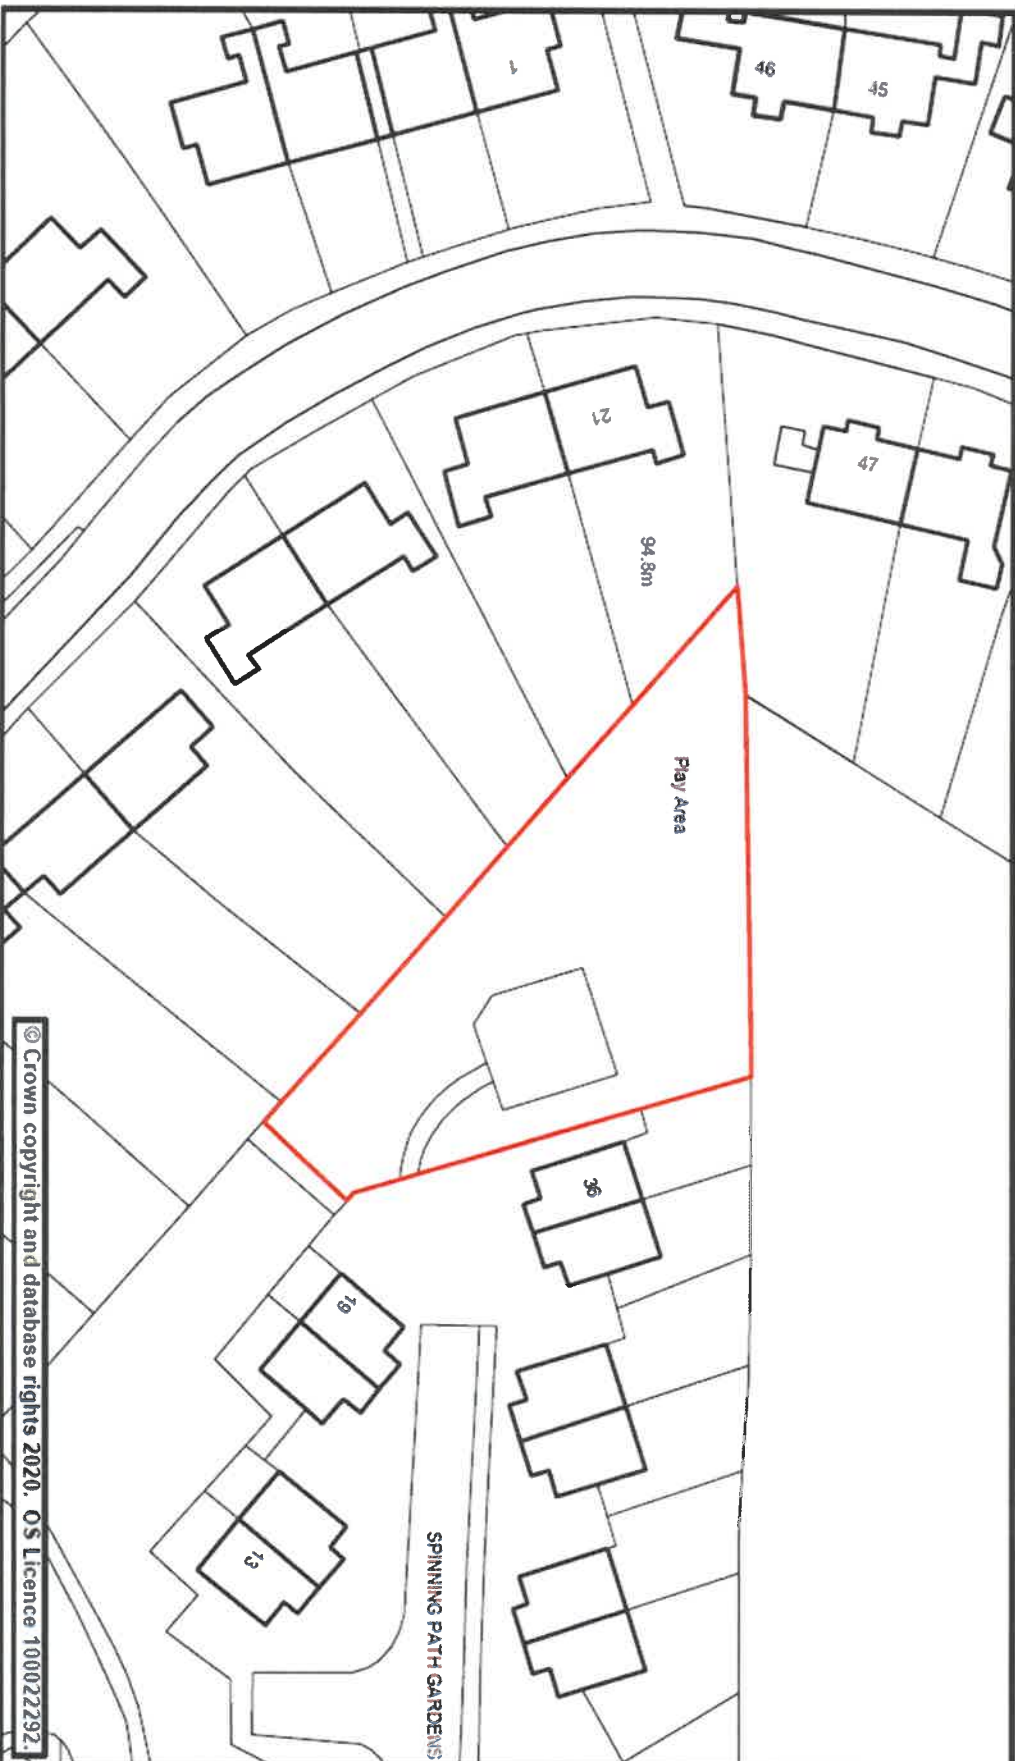



Street Scene Plan 130

Scale	1:500 @ A4	Date	23 January 2020
Dwg. No.	SI Martins Close, Bow	Produced by	GMS Unit

Phoenix House
Phoenix Lane, Tiverton EX16 6PP

Tel: 01884 255255

Website: www.middevon.gov.uk

Mid Devon
DISTRICT COUNCIL





Street Scene Plan 131

Scale	1:500 @ A4	Date	23 January 2020
Dwg. No.	Starkey Close, Tiverton	Produced by	GMS Unit

Phoenix House
Phoenix Lane, Tiverton EX16 6PP

Tel: 01884 256255
Website: www.middevon.gov.uk






Street Scene Plan 132

Scale	1:500 @ A4	Date	23 January 2020
Dwg. No.	Starlings Roost, Cullampton	Produced by	GMS Unit

Phoenix House
Phoenix Lane, Tiverton EX16 6PP

Tel: 01884 255255

Website: www.middevon.gov.uk

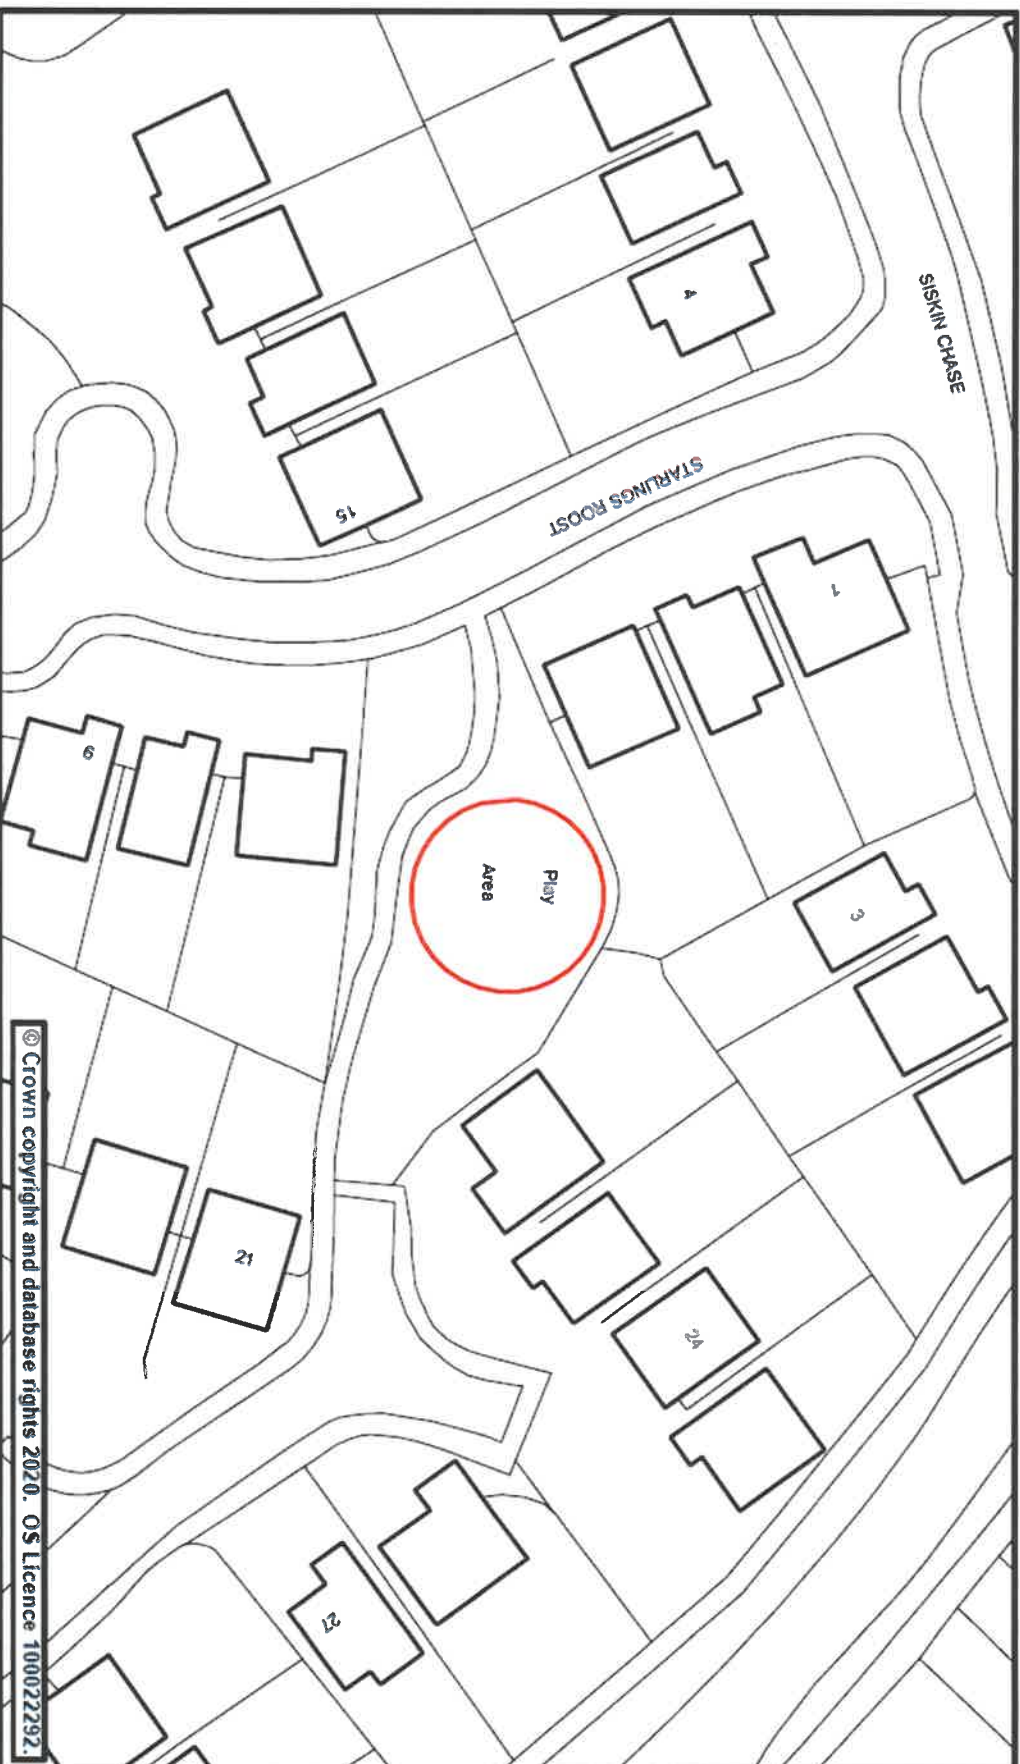



Street Scene Plan 133

Scale	1:750 @ A4	Date	23 January 2020
Dwg. No.	Station Rd/Bray Close, Burlescombe	Produced by	GMS Unit

Phoenix House
Phoenix Lane, Tiverton EX16 6PP

Tel: 01884 255255

Website: www.middevon.gov.uk

Mid Devon
DISTRICT COUNCIL






Street Scene Plan 134

Scale	1:750 @ A4	Date	23 January 2020
Dwg. No.	Sunnymead, Coppistone	Produced by	GMS Unit

Phoenix House
Phoenix Lane, Tiverton EX16 6PP

Tel: 01884 255255
Website: www.middevon.gov.uk

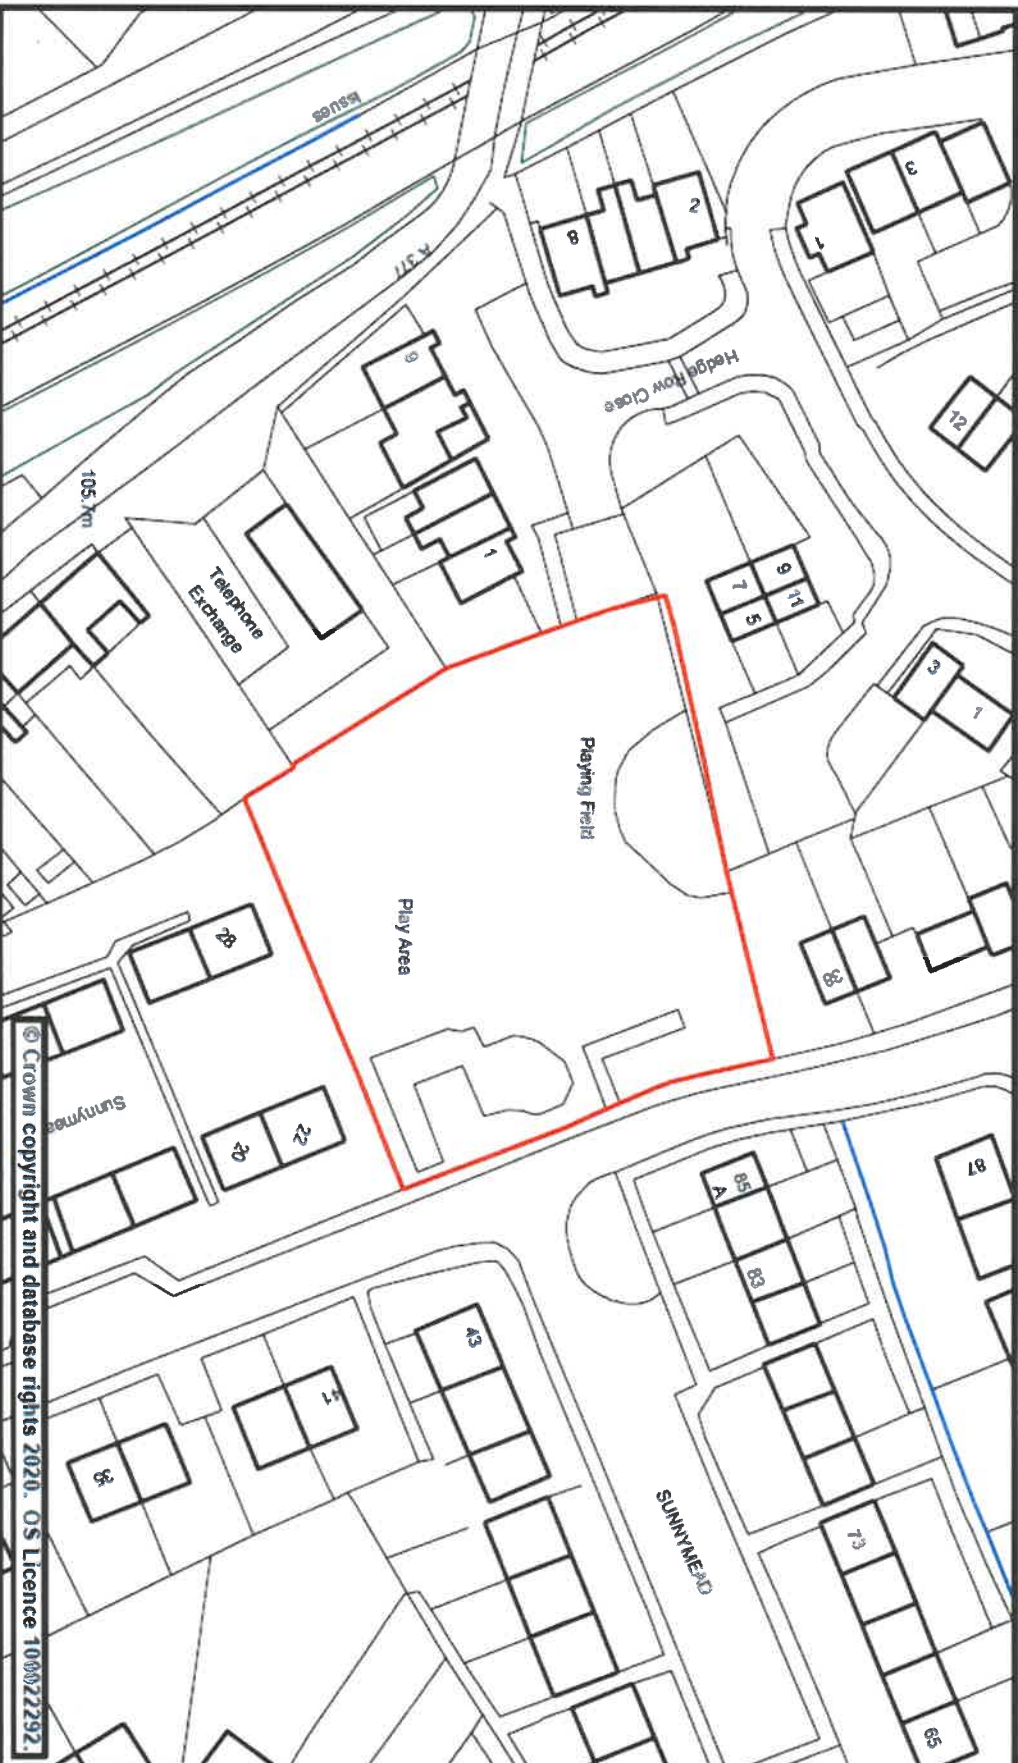




Street Scene Plan f35

Scale	1:1,066 @ A4	Date	23 January 2020
Dwg. No.	Tiverton Adventure Playground	Produced by	GMS Unit

Phoenix House
Phoenix Lane, Tiverton EX16 6PP
Tel: 01884 255255
Website: www.middleton.gov.uk

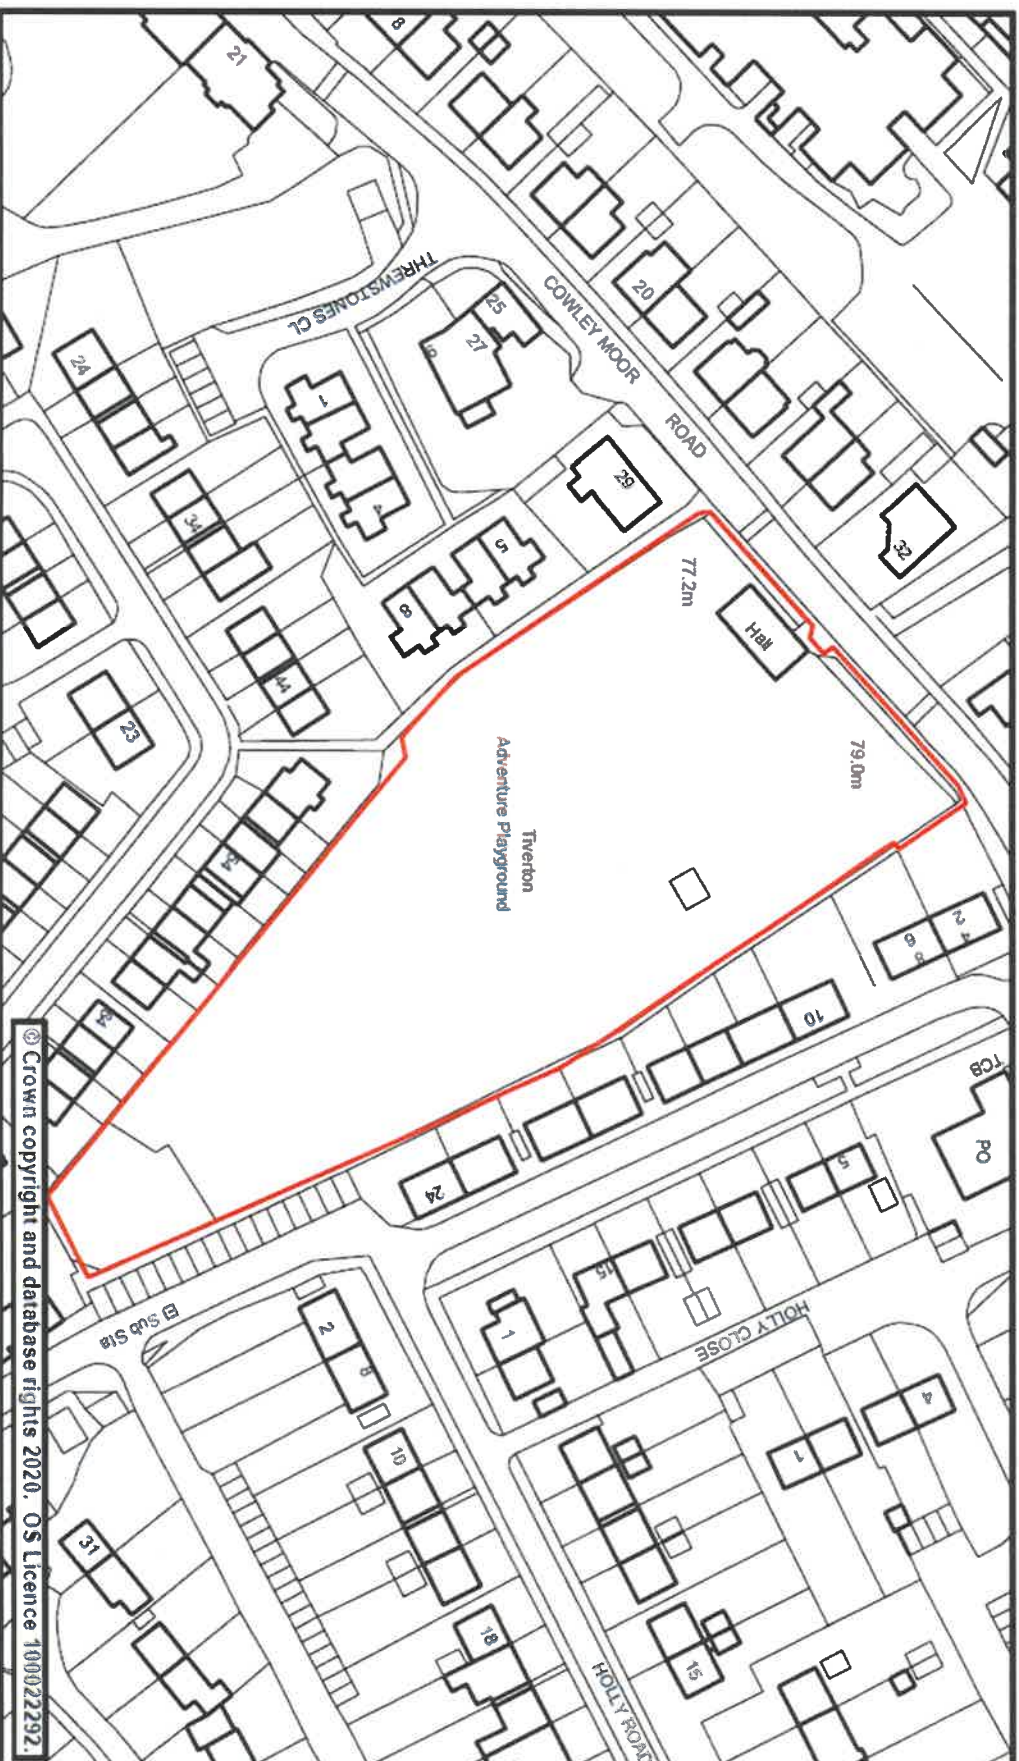

© Crown copyright and database rights 2020. OS Licence 100022292.



Street Scene Plan 1/36

Scale	1:500 @ A4	Date	23 January 2020
Dwg. No.	Town Barton, Sandford	Produced by	GMS Unit

Phoenix House
Phoenix Lane, Tiverton EX16 6PP

Tel: 01884 255255
Website: www.middevon.gov.uk





Street Scene Plan 137

Scale	1:750 @ A4	Date	23 January 2020
Dwg. No.	Townlands, Bradninch	Produced by	GMS Unit

Phoenix House
Phoenix Lane, Tiverton EX16 6PP

Tel: 01884 255255
Website: www.middevon.gov.uk





Street Scene Plan 138

Scale	1:500 @ A4	Date	23 January 2020
Dwg. No.	Trickey Close, Tiverton	Produced by	GMS Unit

Phoenix House
Phoenix Lane, Tiverton EX16 6PP

Tel: 01884 255255

Website: www.middevon.gov.uk






Street Scene Plan / 39

Scale	1:750 @ A4	Date	23 January 2020
Dwg. No.	Tuckers Meadow, Credion	Produced by	GMS Unit

Phoenix House
Phoenix Lane, Tiverton EX16 6PP

Tel: 01884 255255
Website: www.middevon.gov.uk

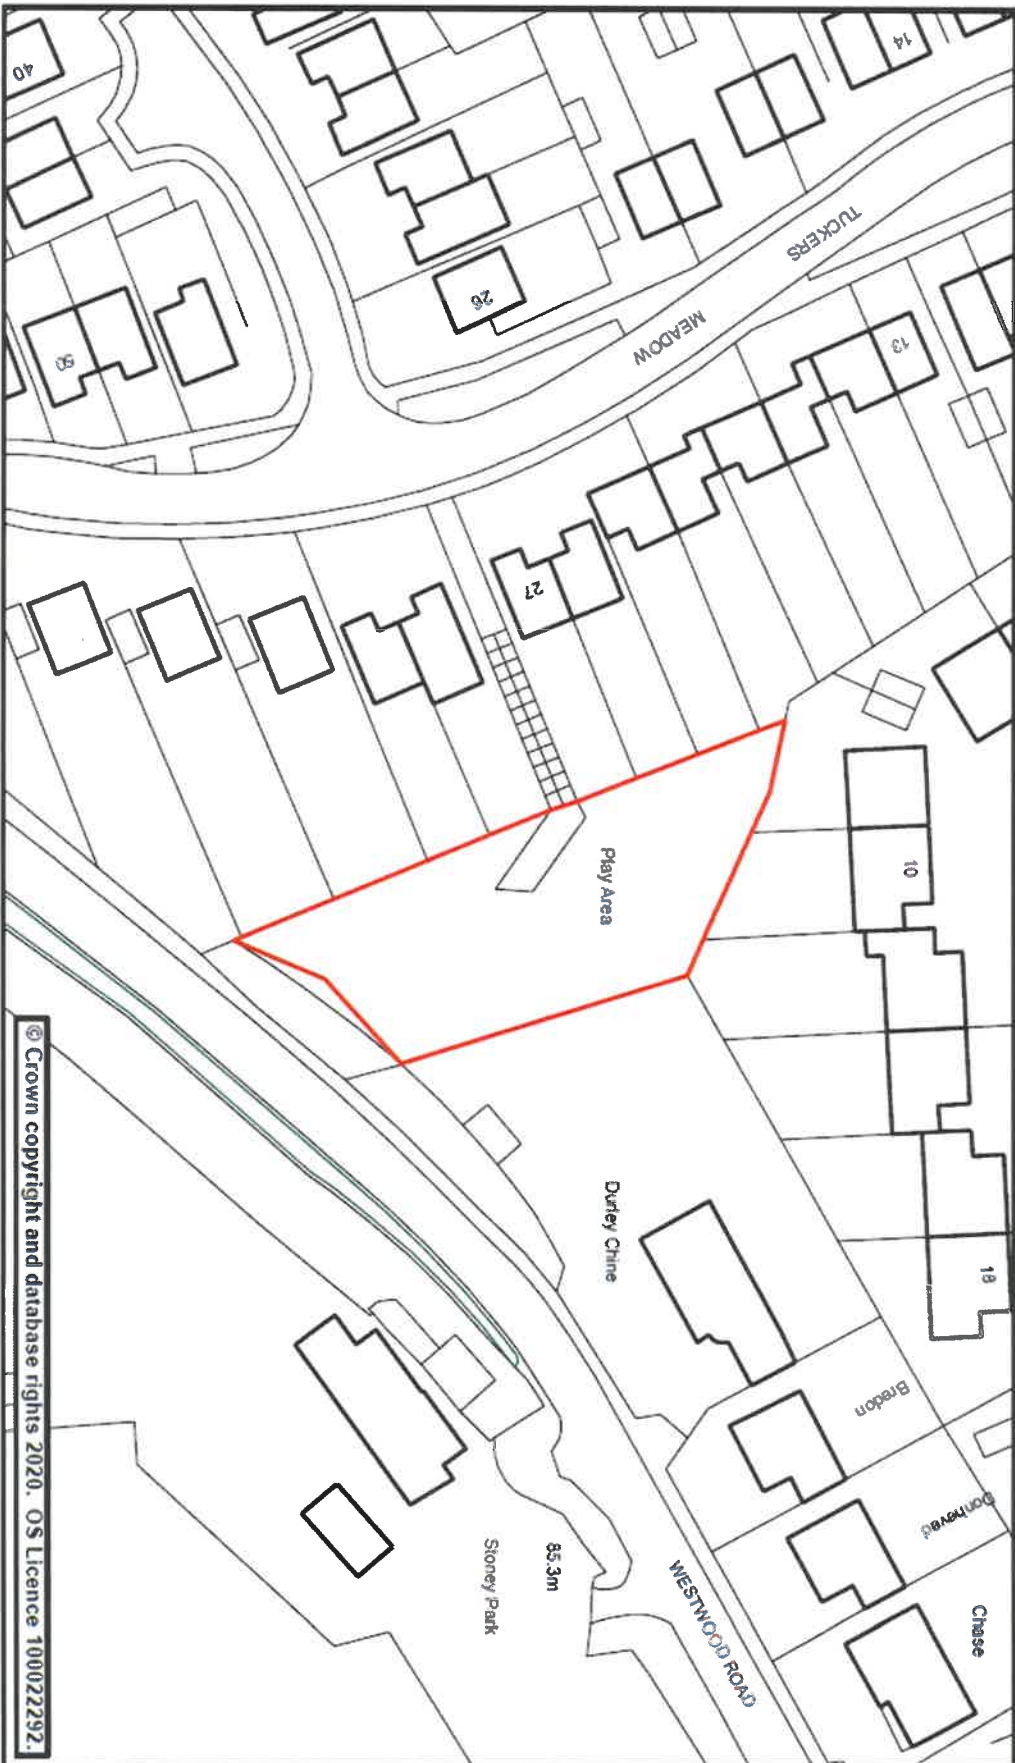




Street Scene Plan 140

Scale	1:750 @ A4	Date	23 January 2020
Dwg. No.	Tuffy Park, Culmpton	Produced by	GMS Unit

Phoenix House
Phoenix Lane, Tiverton EX16 6PP

Tel: 01884 255255

Website: www.middevon.gov.uk

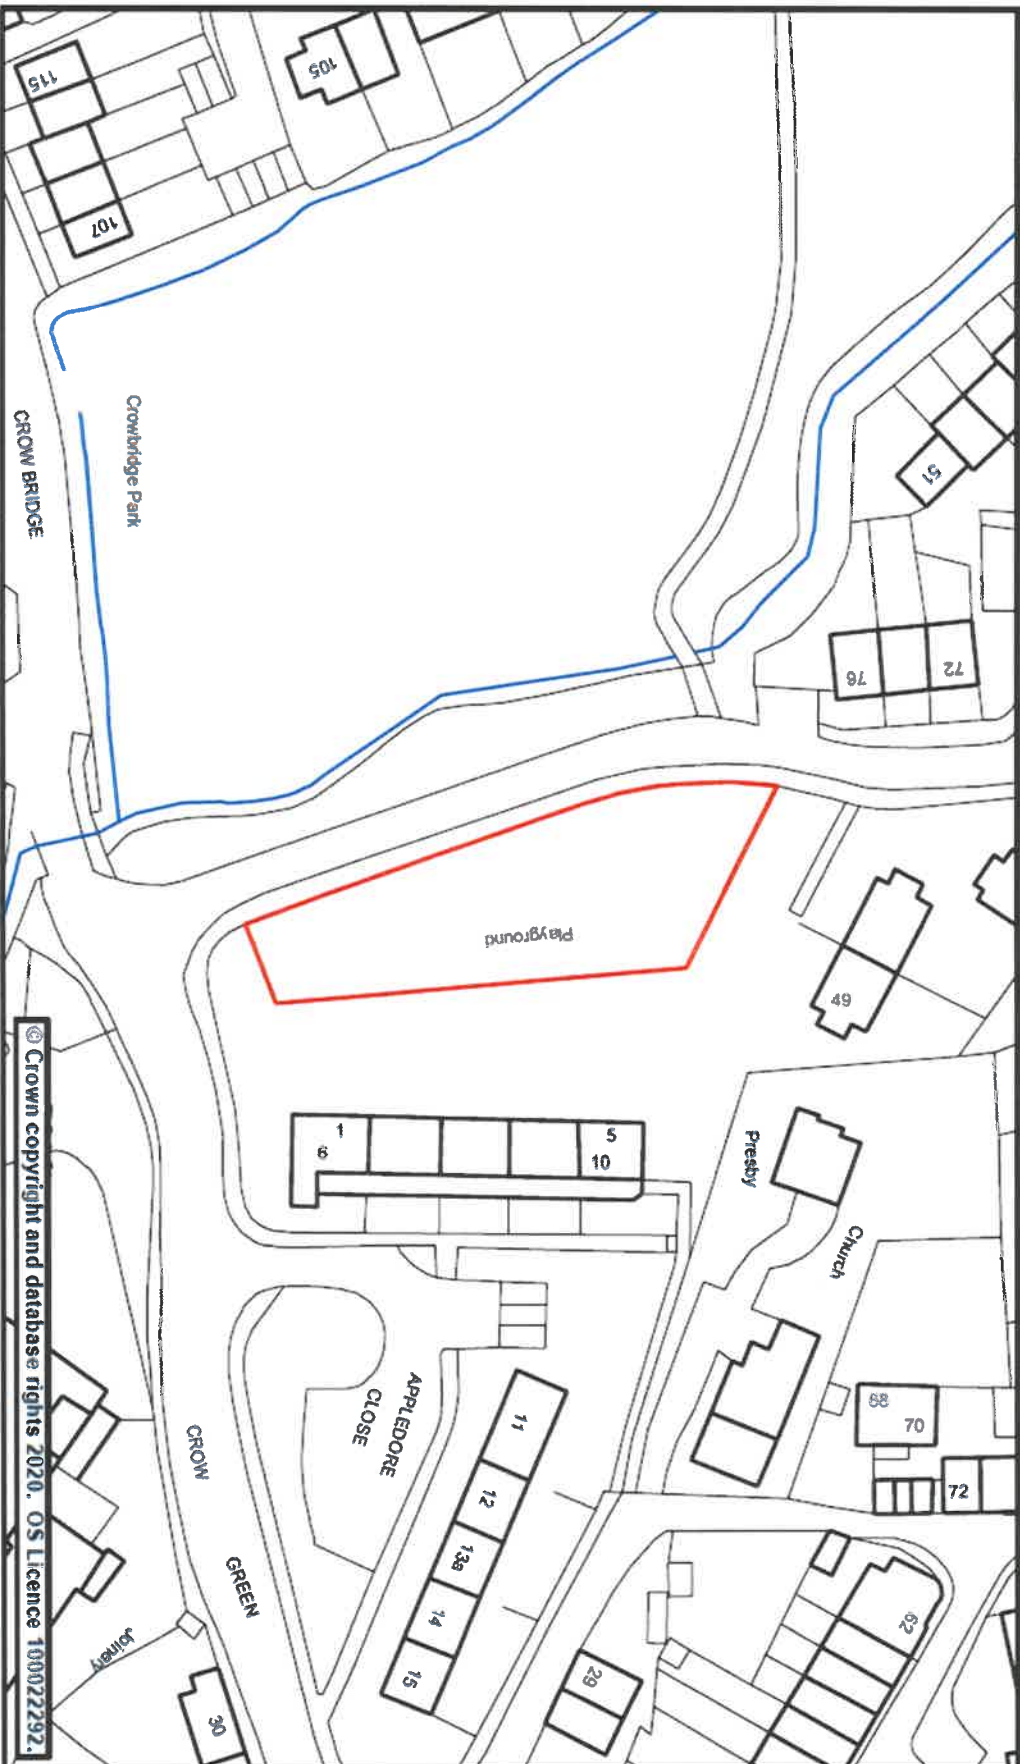

© Crown copyright and database rights 2020. OS Licence 100022292.




Street Scene Plan 1/41

Scale	1:750 @ A4	Date	23 January 2020
Dwg. No.	Victoria Close, Willand	Produced by	GMS Unit

Phoenix House
Phoenix Lane, Tiverton EX16 6PP

Tel: 01884 255255

Website: www.middevon.gov.uk

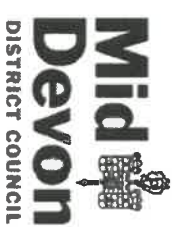



Street Scene Plan 142

Scale	1:500 @ A4	Date	23 January 2020
Dwg. No.	Walnut Drive, Crediton	Produced by	GMS Unit

Phoenix House
Phoenix Lane, Tiverton EX16 6PP

Tel: 01884 255255

Website: www.middevon.gov.uk






Street Scene Plan 1/43

Scale	1:500 @ A4	Date	23 January 2020
Dwg. No.	Water Meadow, Cullompton	Produced by	GMS Unit

Phoenix House
Phoenix Lane, Tiverton EX16 6PP

Tel: 01884 255255
Website: www.middevon.gov.uk

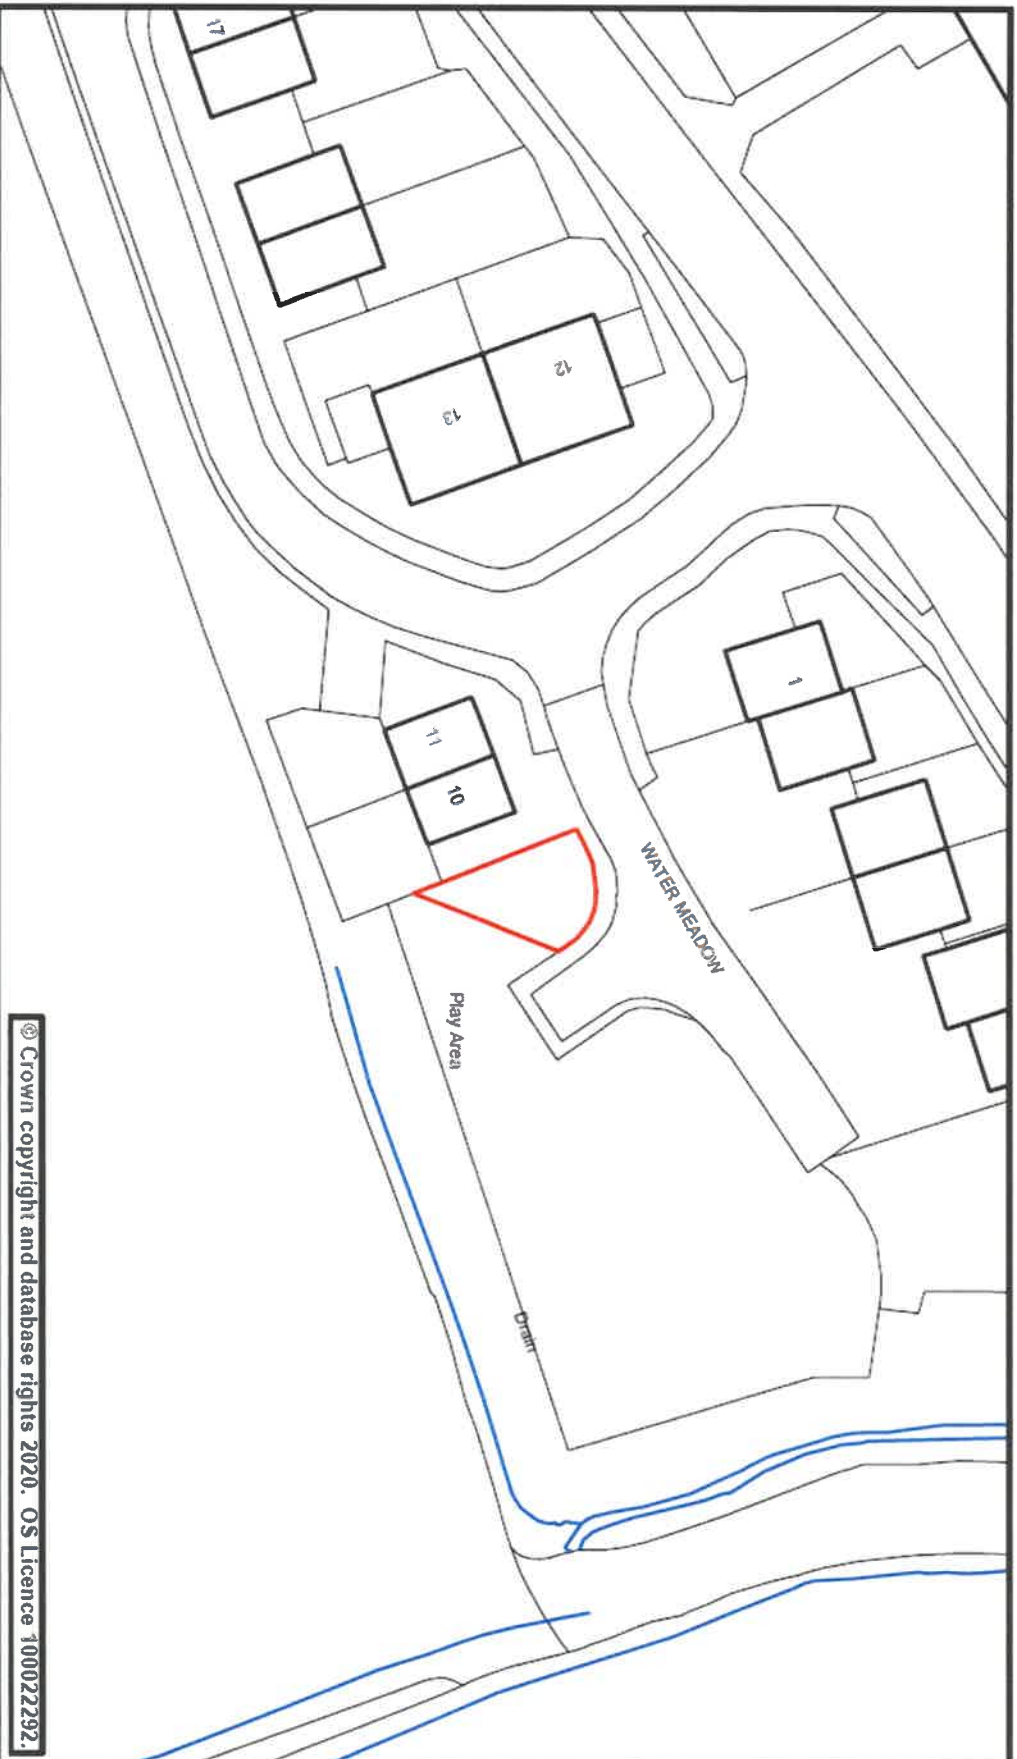




Street Scene Plan 144

Scale	1:500 @ A4	Date	23 January 2020
Dwg. No.	Waylands Road, Tiverton	Produced by	GMS Unit

Phoenix House
Phoenix Lane, Tiverton EX16 6PP

Tel: 01884 255255
Website: www.middevon.gov.uk

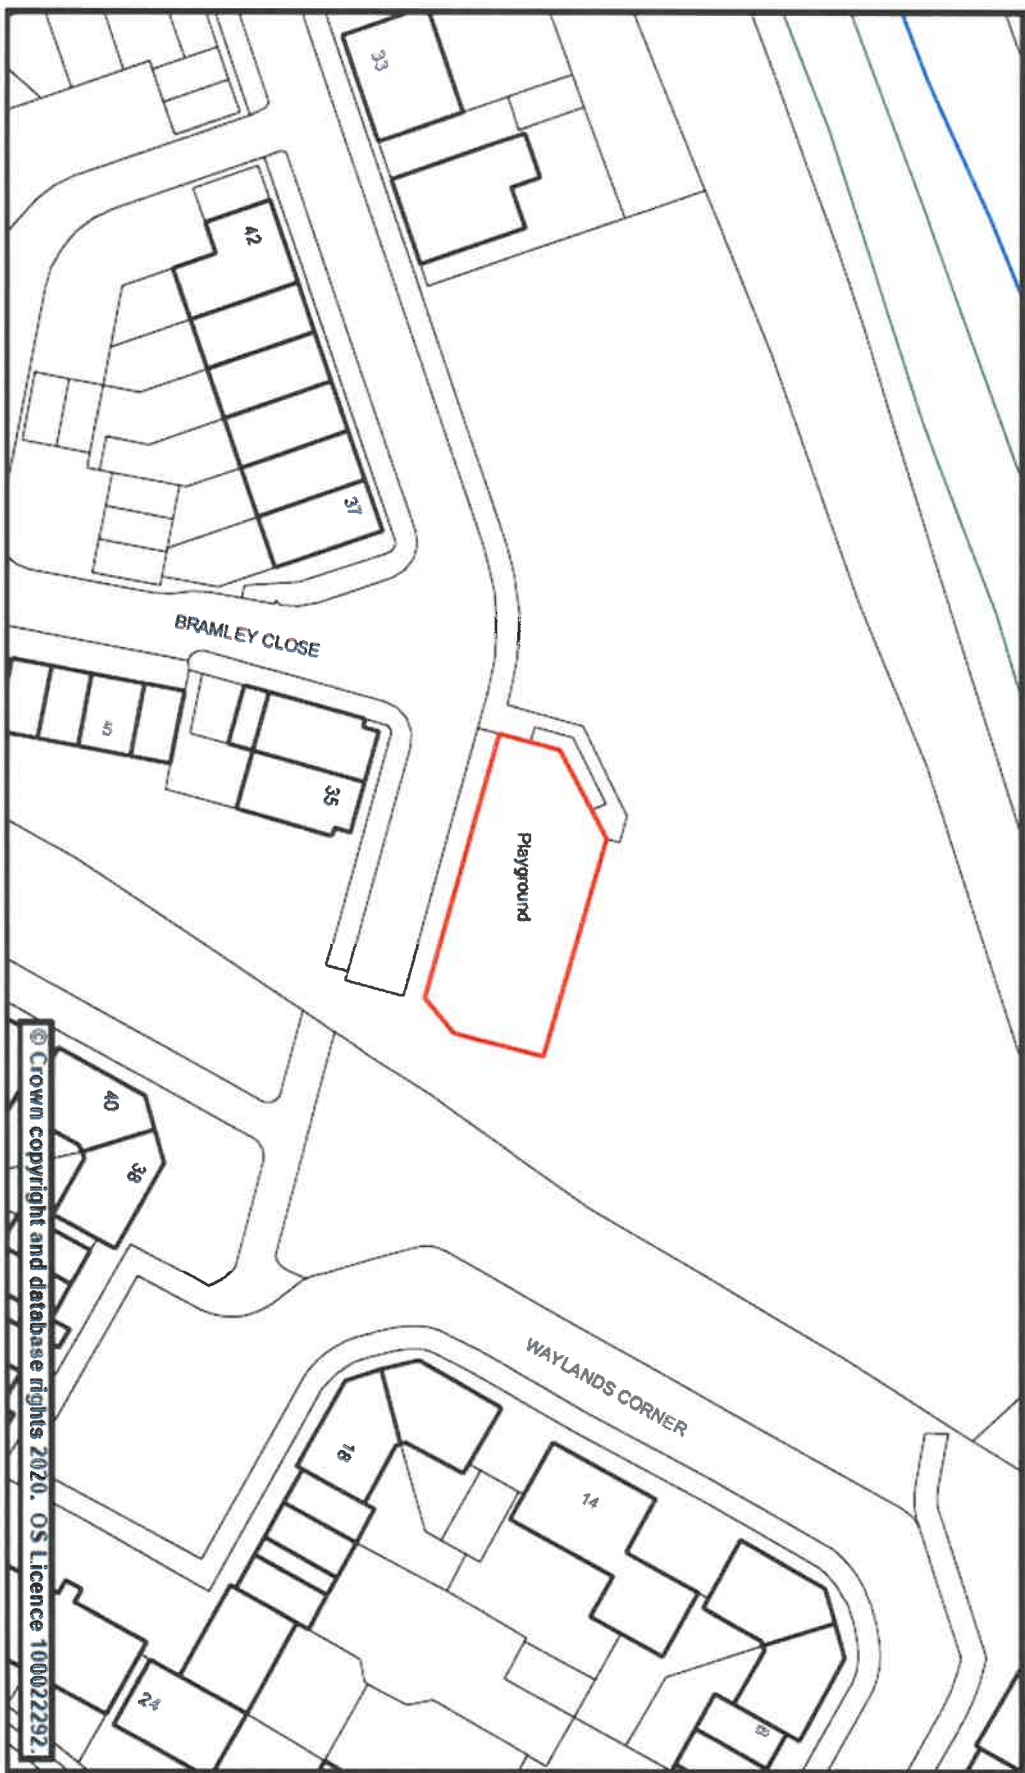

© Crown copyright and database rights 2020. OS Licence 100022292.



Street Scene Plan 145


Scale	1:750 @ A4	Date	23 January 2020
Dwg. No.	West-Exe Recreation Ground & Pool, Tiverton	Produced by	GMS Unit

Phoenix House
Phoenix Lane, Tiverton EX16 6PP

Tel: 01884 255255

Website: www.middevon.gov.uk

Mid Devon
DISTRICT COUNCIL

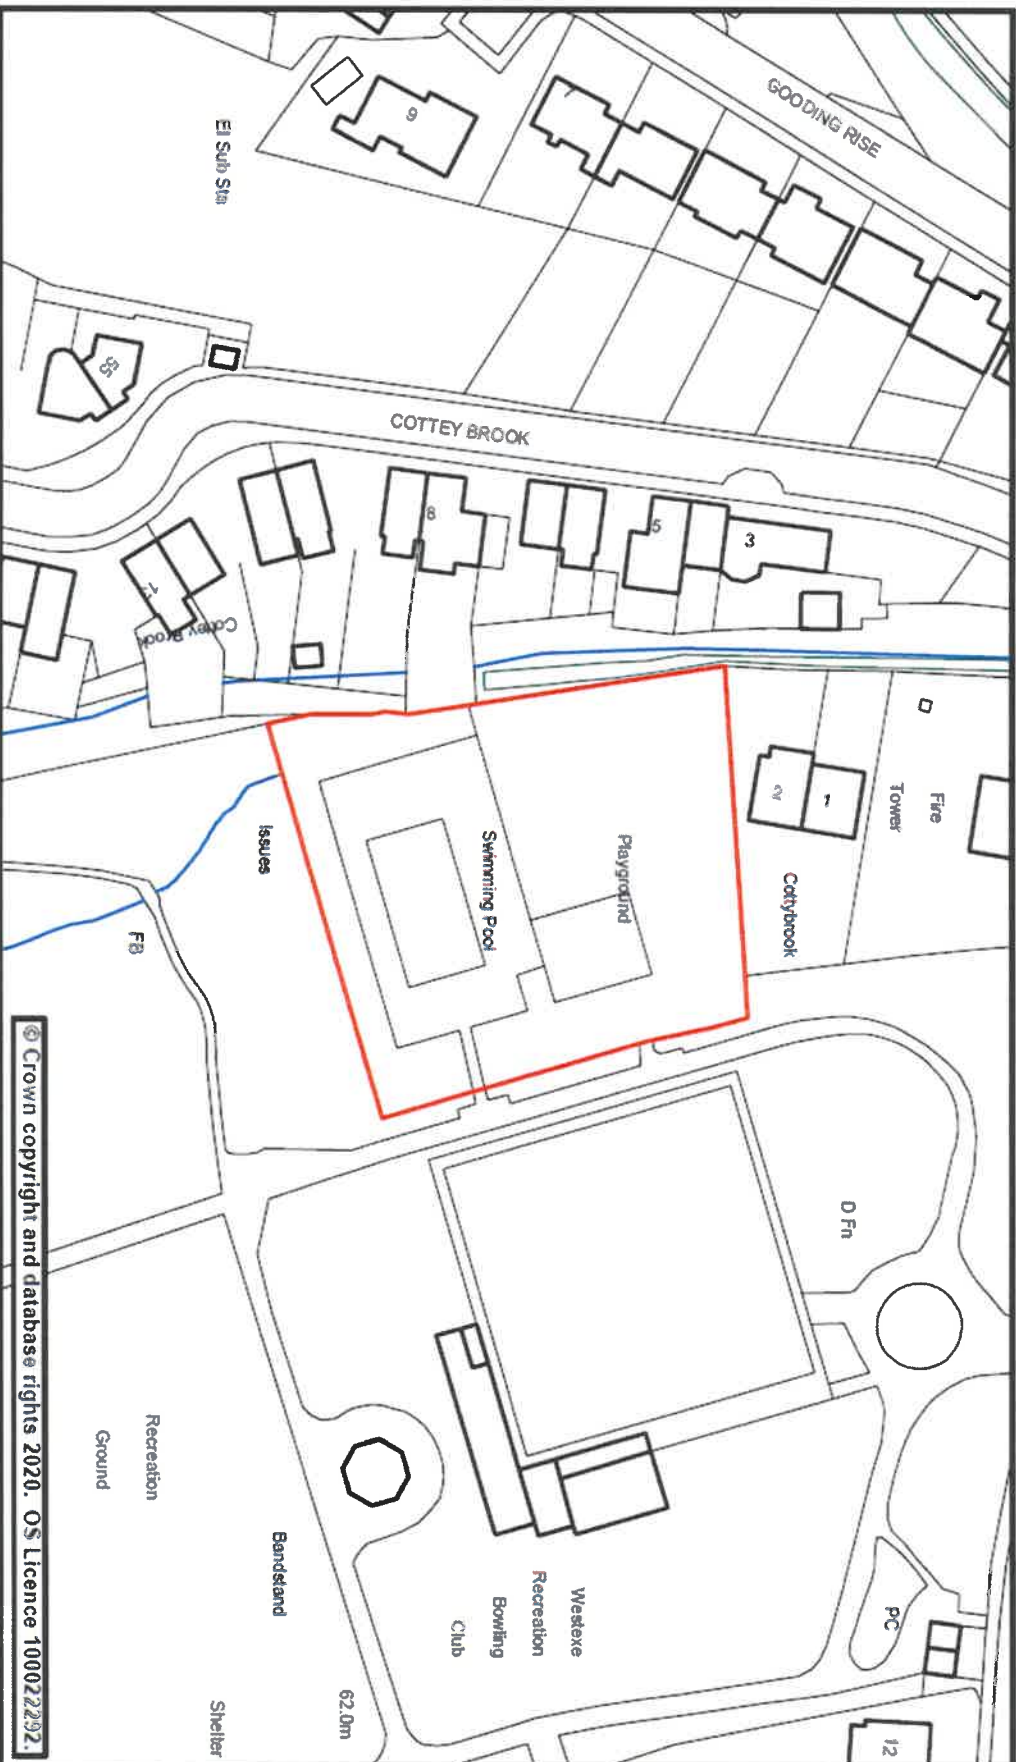



Street Scene Plan 146


Scale	1:1,000 @ A4	Date	23 January 2020
Dwg. No.	W1combe, Tiverton	Produced by	GMS Unit

Phoenix House
Phoenix Lane, Tiverton EX16 6PP

Tel: 01884 255255

Website: www.middevon.gov.uk

Mid Devon
DISTRICT COUNCIL

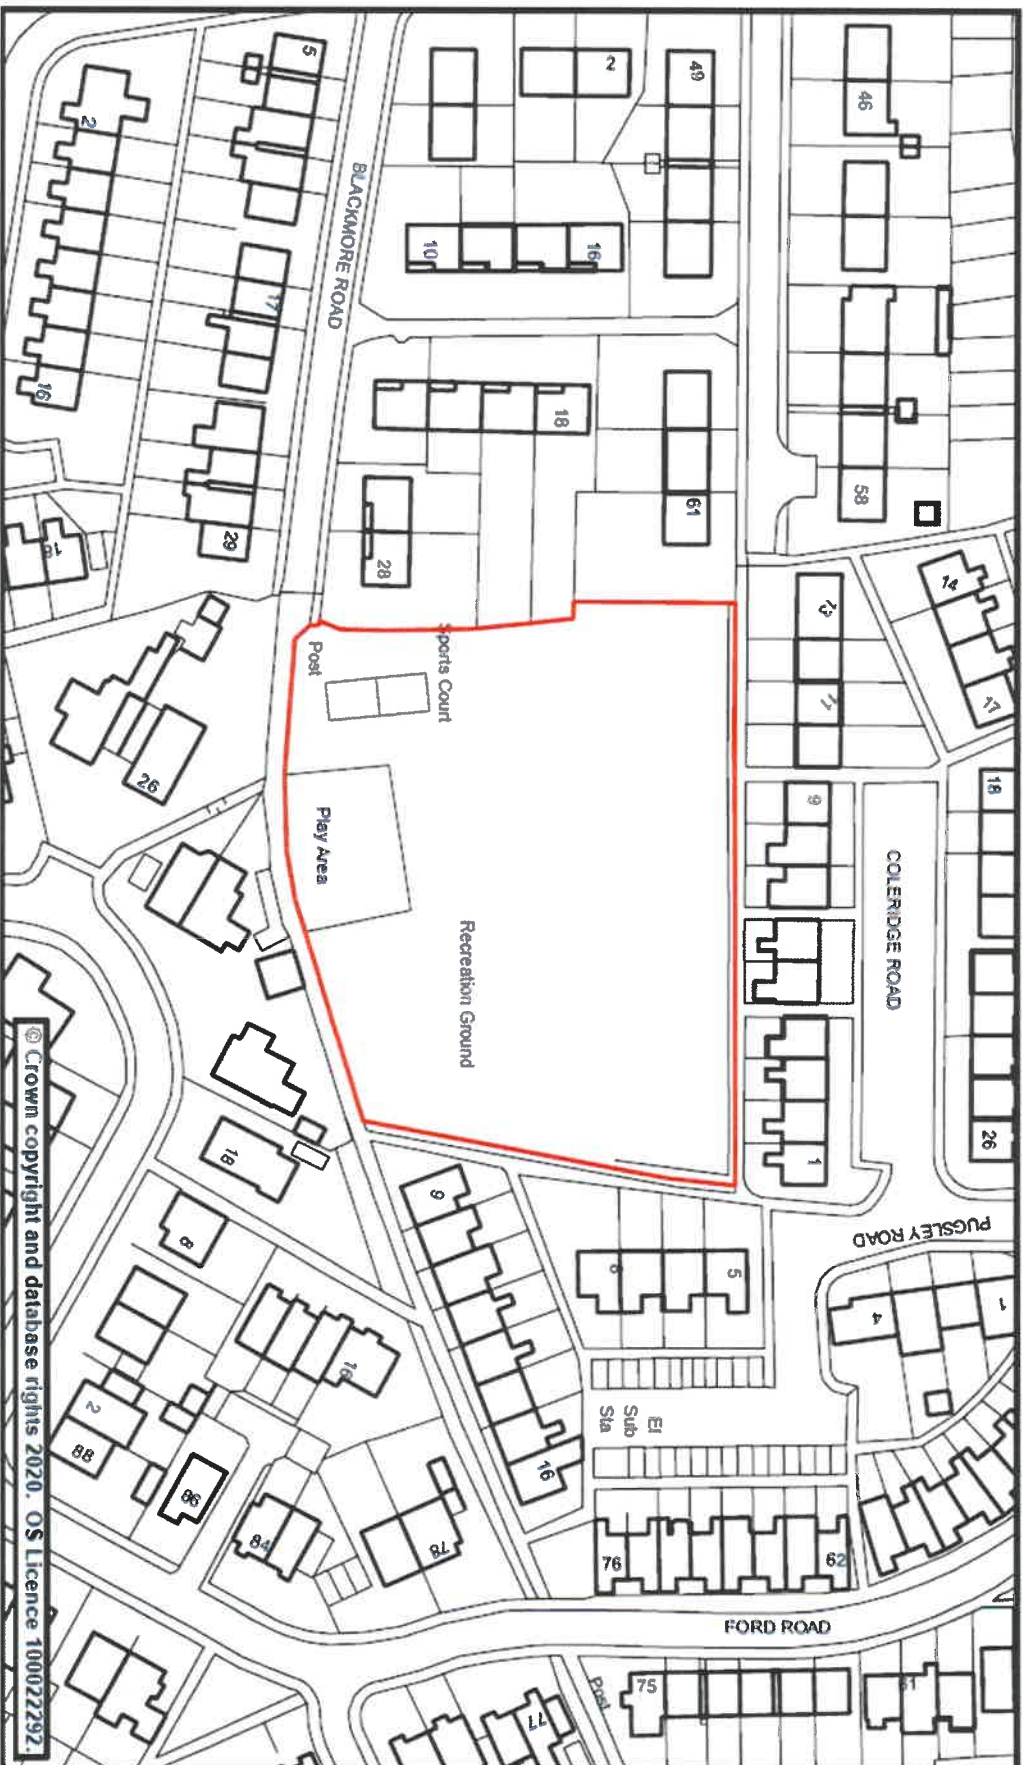

© Crown copyright and database rights 2020. OS Licence 100022292.



Street Scene Plan 147


Scale	1:500 @ A4	Date	23 January 2020
Dwg. No.	Worcester Crescent, Willand	Produced by	GMS Unit

Phoenix House
Phoenix Lane, Tiverton EX16 6PP

Tel: 01884 255255

Website: www.milddevon.gov.uk

Mid Devon
DISTRICT COUNCIL

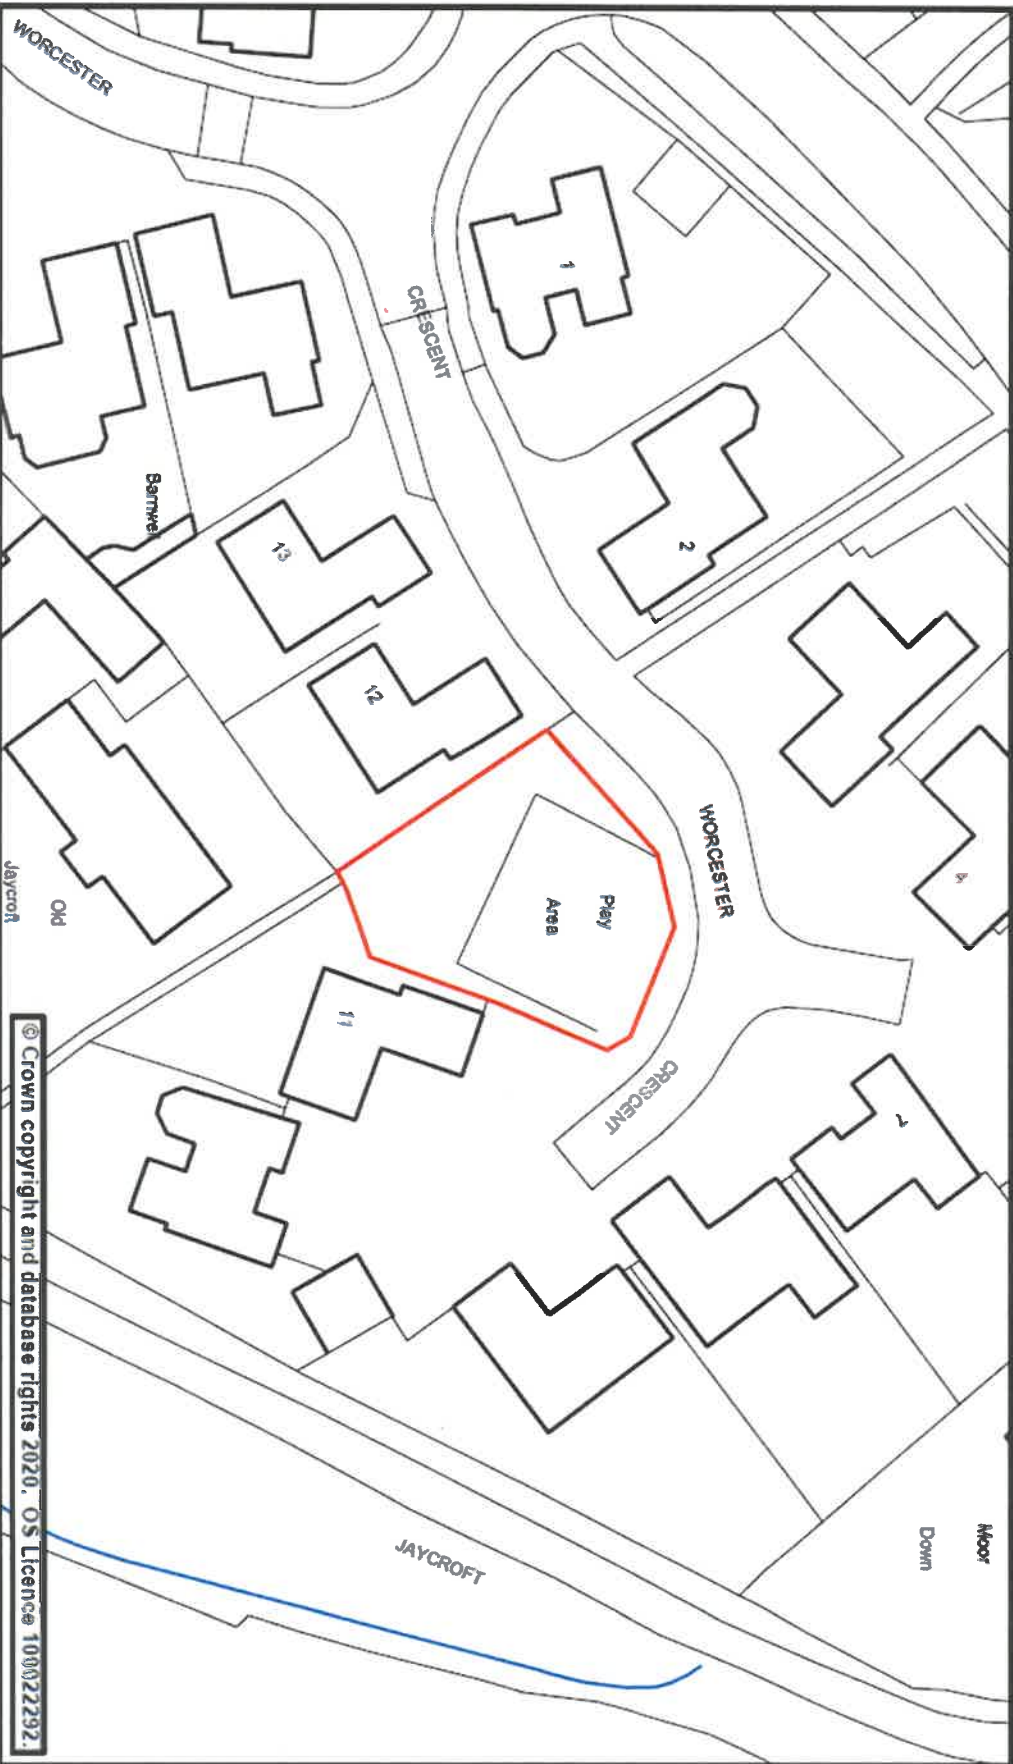




Street Scene Plans 148

Scale	1:500 @ A4	Date	23 January 2020
Drg. No. Tanners Close/Clover Drive, Culmpton		Produced by GMS Unit	

Phoenix House
Phoenix Lane, Tiverton EX16 6PP
Tel: 01884 255255
Website: www.middevon.gov.uk

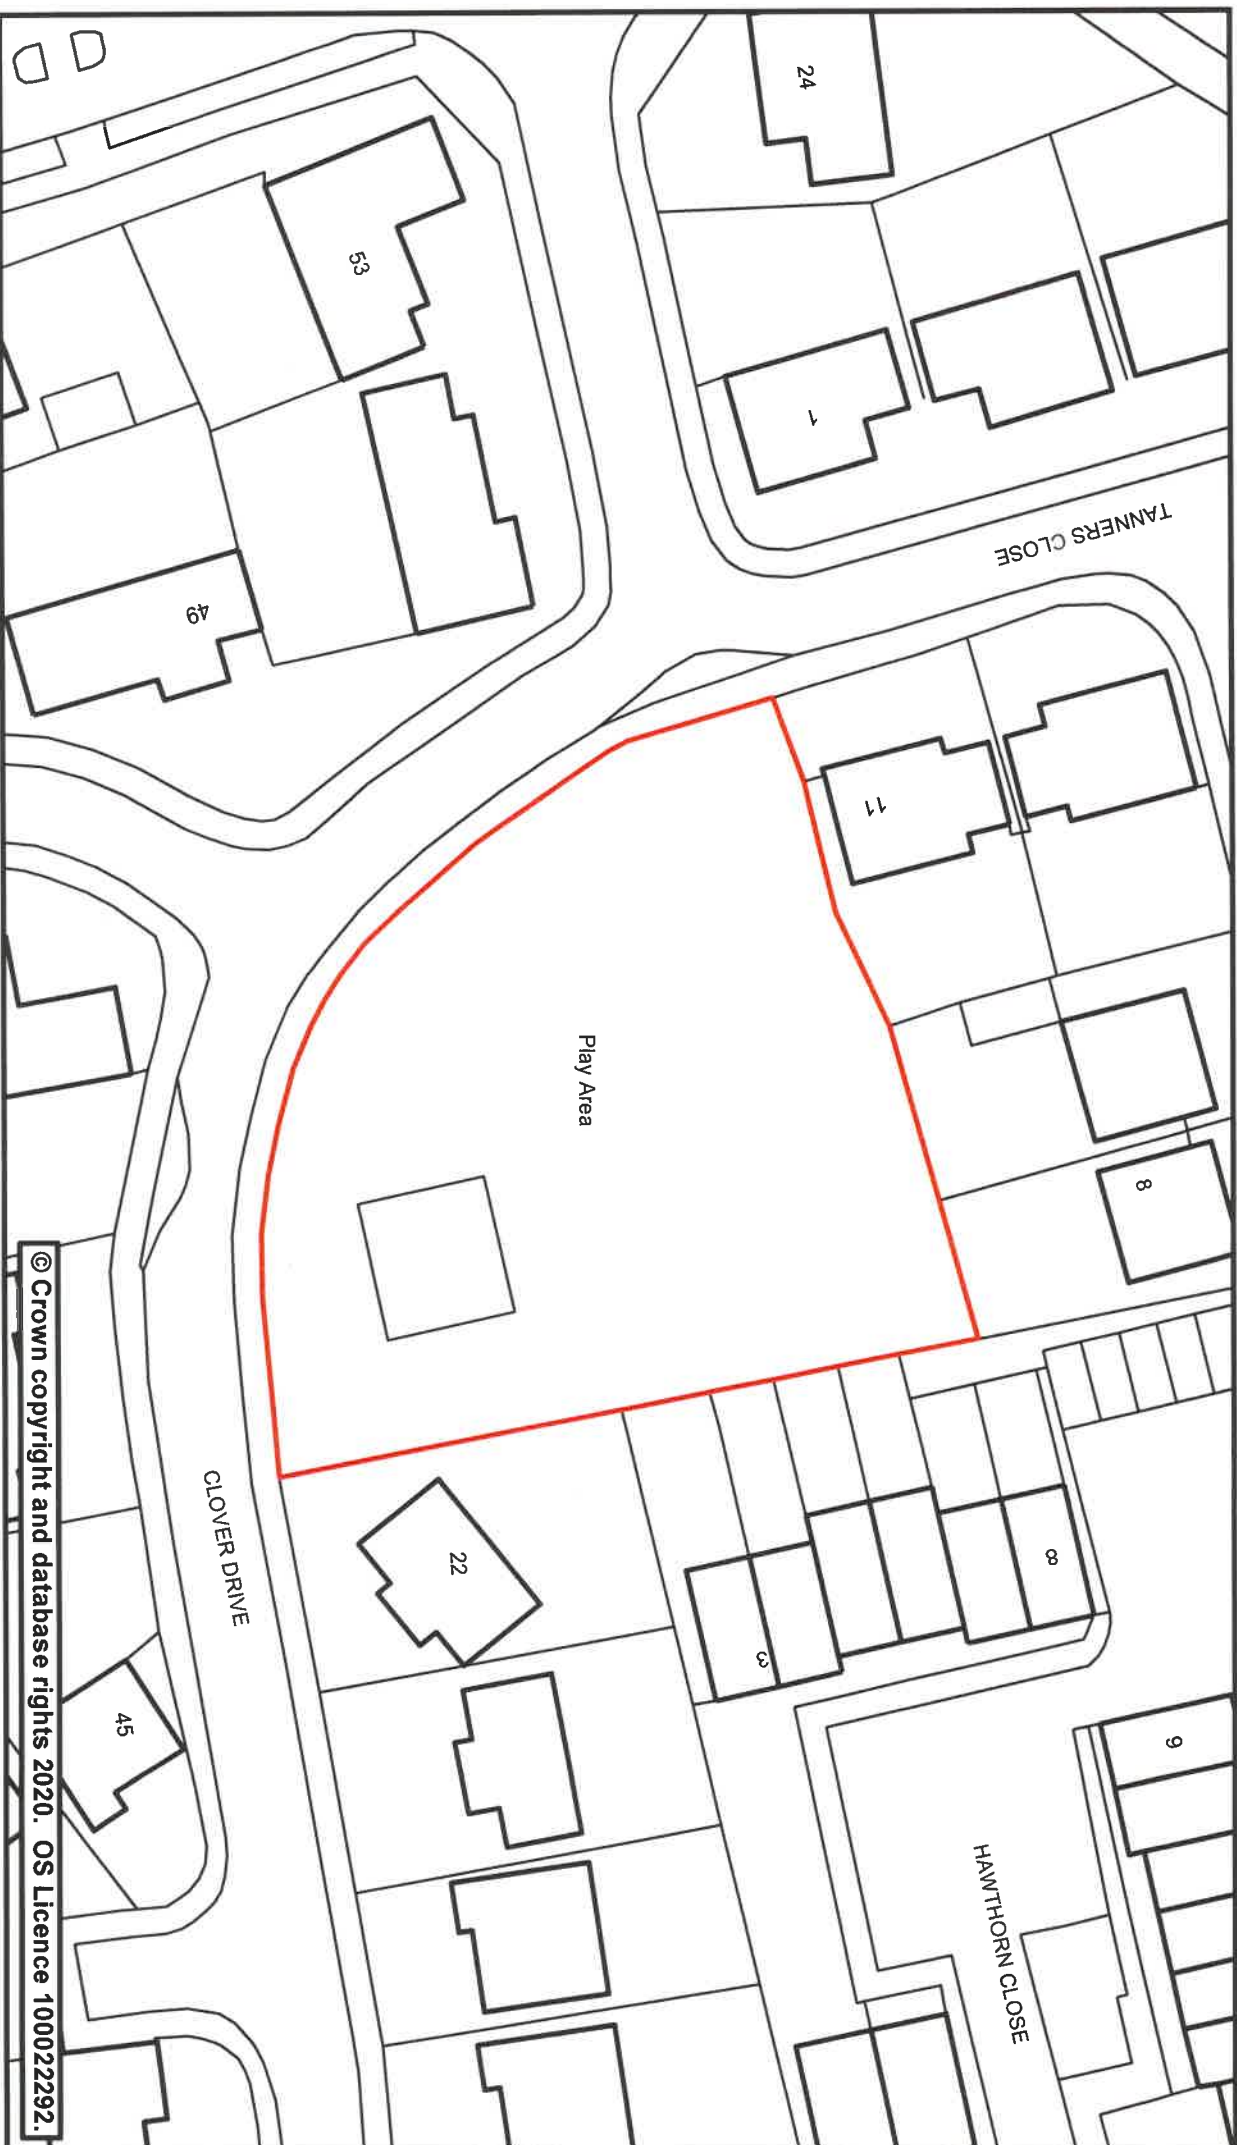



Street Scene Plan 149

Scale	1:1,000 @ A4	Date	23 January 2020
Dwg. No.	The Hams BMX Track, Tiverton	Produced by	GMS Unit

Phoenix House
Phoenix Lane, Tiverton EX16 6PP
Tel: 01884 255255
Website: www.middevon.gov.uk

