




Street Scene Plan 2

Scale	1:750 @ A4	Date	06 February 2020
Dwg. No.	St Matthew's Church, Cherton Fitzpaine	Produced by	GMS Unit

Phoenix House
Phoenix Lane, Tiverton EX16 6PP

Tel: 01884 255255
Website: www.middevon.gov.uk

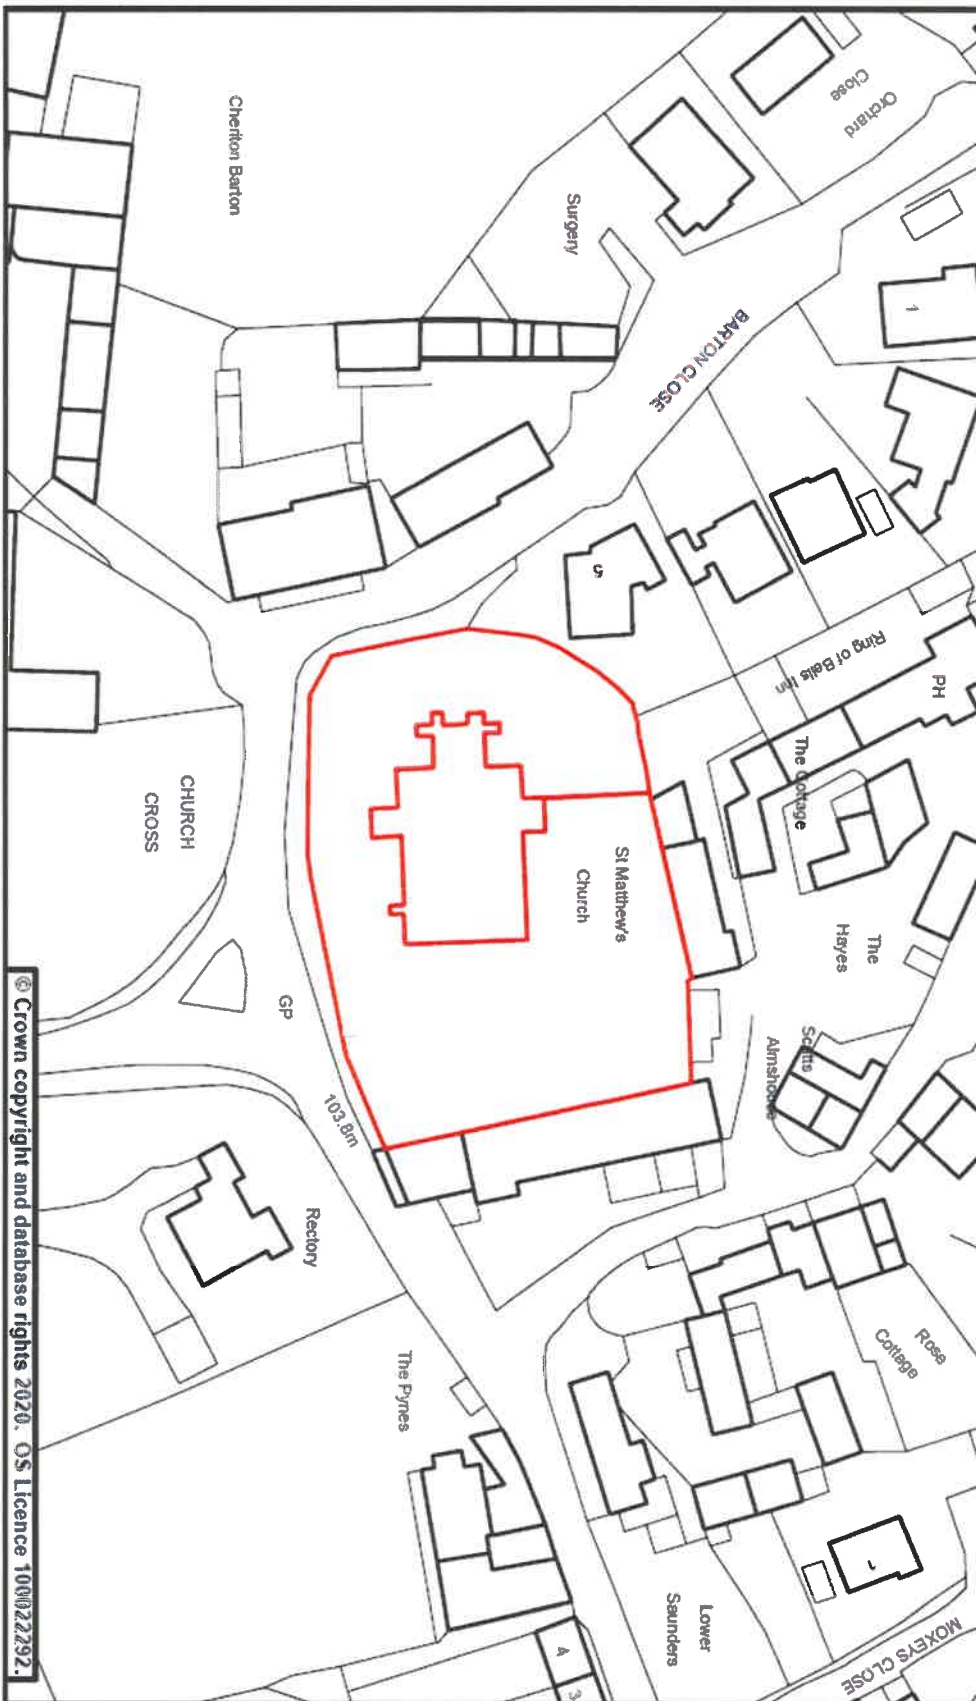





Street Scene Plan 3

Scale	1:1,000 @ A4	Date	24 January 2020
Dwg. No.	Cemetery, Black Dog	Produced by	GMS Unit

Phoenix House
Phoenix Lane, Tiverton EX16 6PP

Tel: 01884 255255

Website: www.middevon.gov.uk

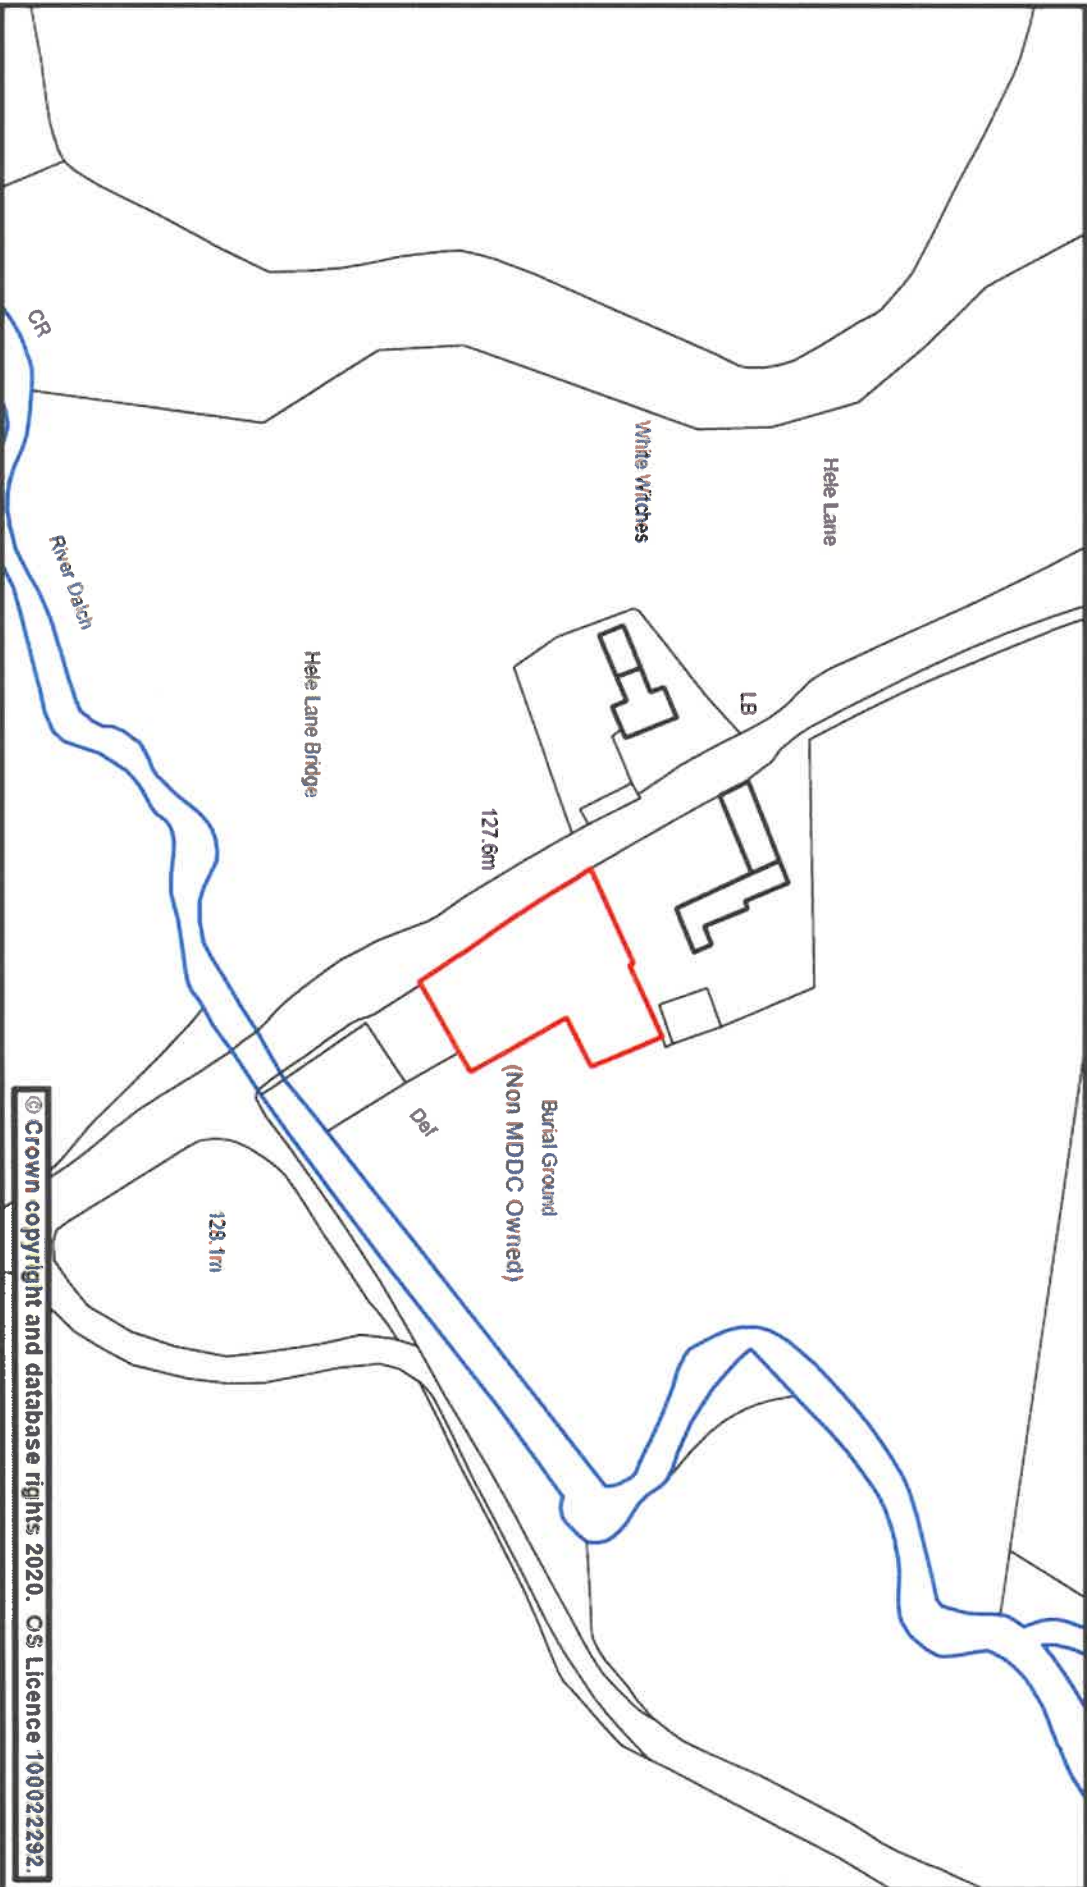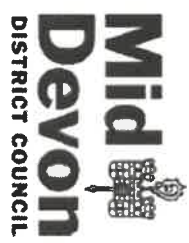



Street Scene


Plan 4

Scale	1:1,130 @ A4	Date	05 February 2020
Dwg. No.	Crediton Cemetery	Produced by	GMS Unit

Phoenix House
Phoenix Lane, Tiverton EX16 6PP

Tel: 01884 255255

Website: www.middevon.gov.uk

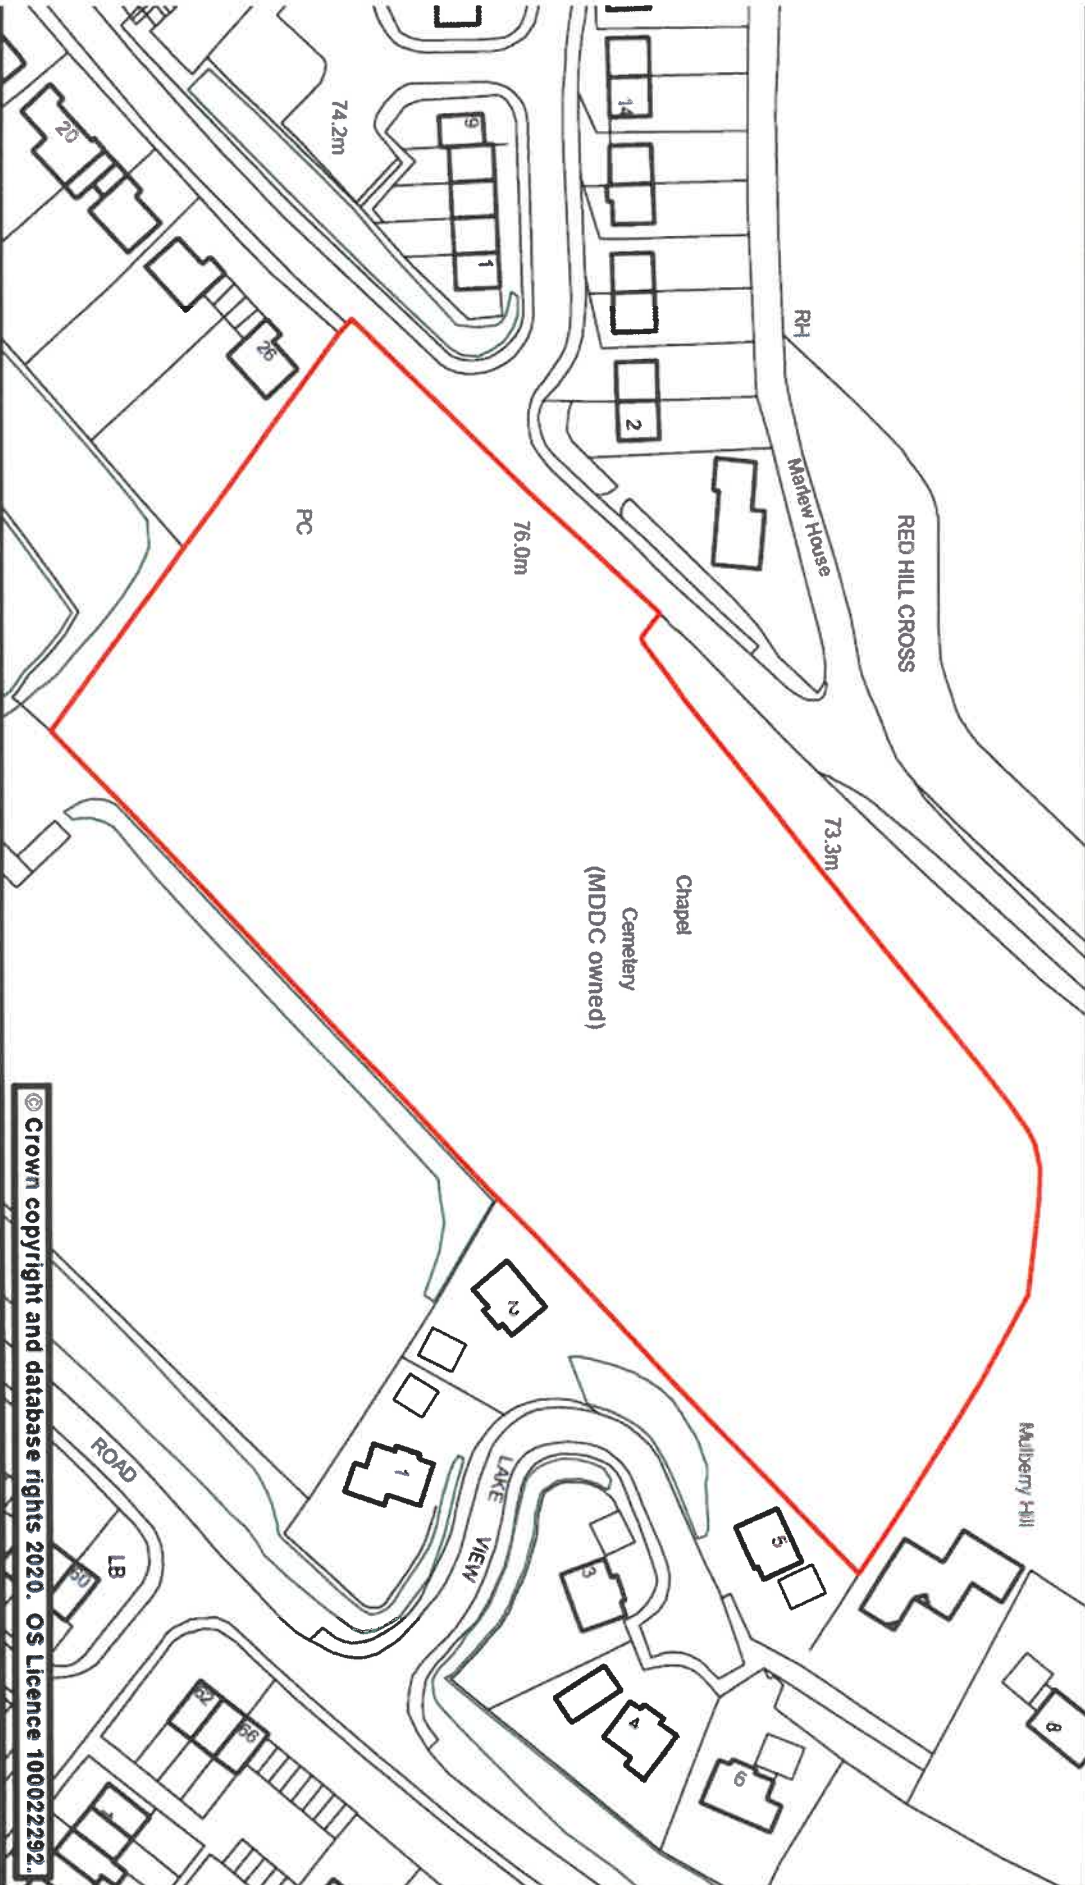



Street Scene


Plan 5

Scale	1:750 @ A4	Date	24 January 2020
Dwg. No.	St Andrew's Church Cemetery, Colebrook	Produced by	GMS Unit

Phoenix House
Phoenix Lane, Tiverton EX16 6PP

Tel: 01884 255255
Website: www.tmiiddevon.gov.uk

Mid Devon
DISTRICT COUNCIL

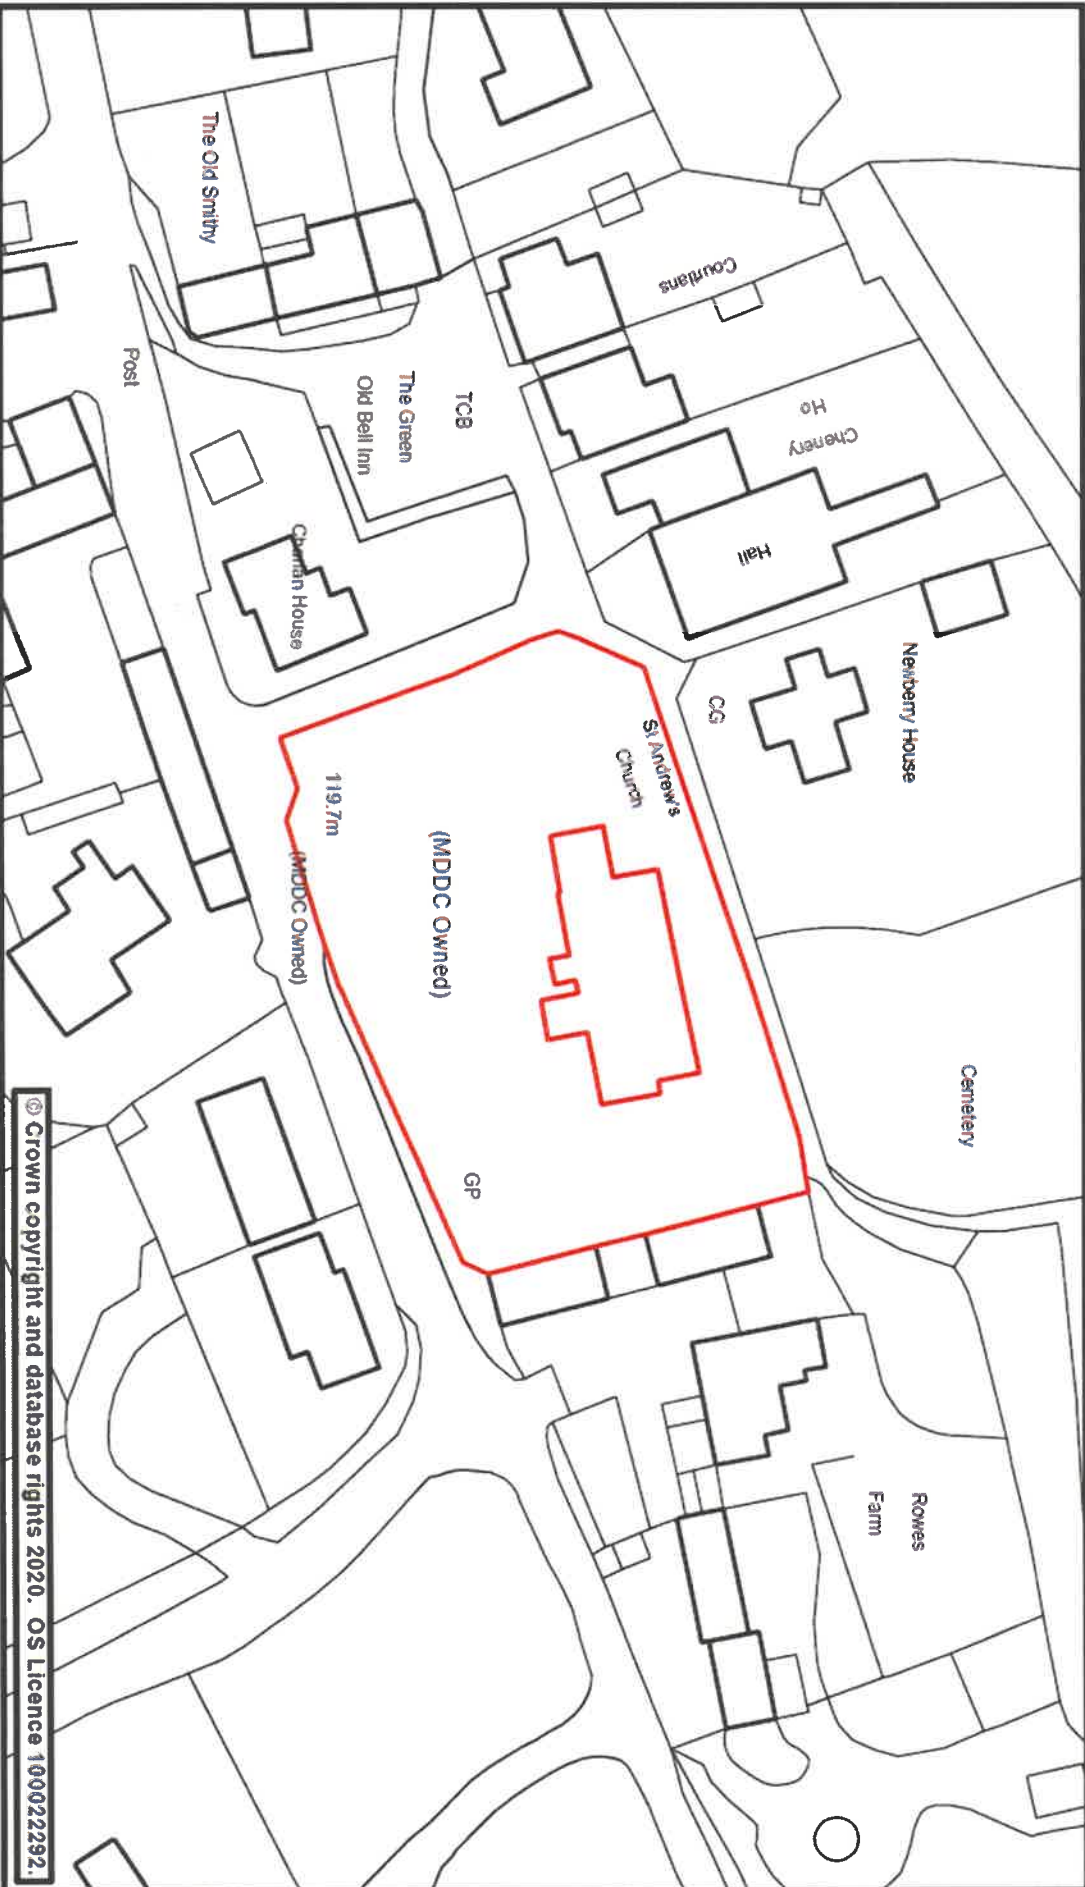




Street Scene Plan 6

Scale	1:1,000 @ A4	Date	27 January 2020
Dwg. No.	Cemetery, Wembworthy	Produced by	GMS Unit

Phoenix House
Phoenix Lane, Tiverton EX16 6PP

Tel: 01884 255255

Website: www.middevon.gov.uk

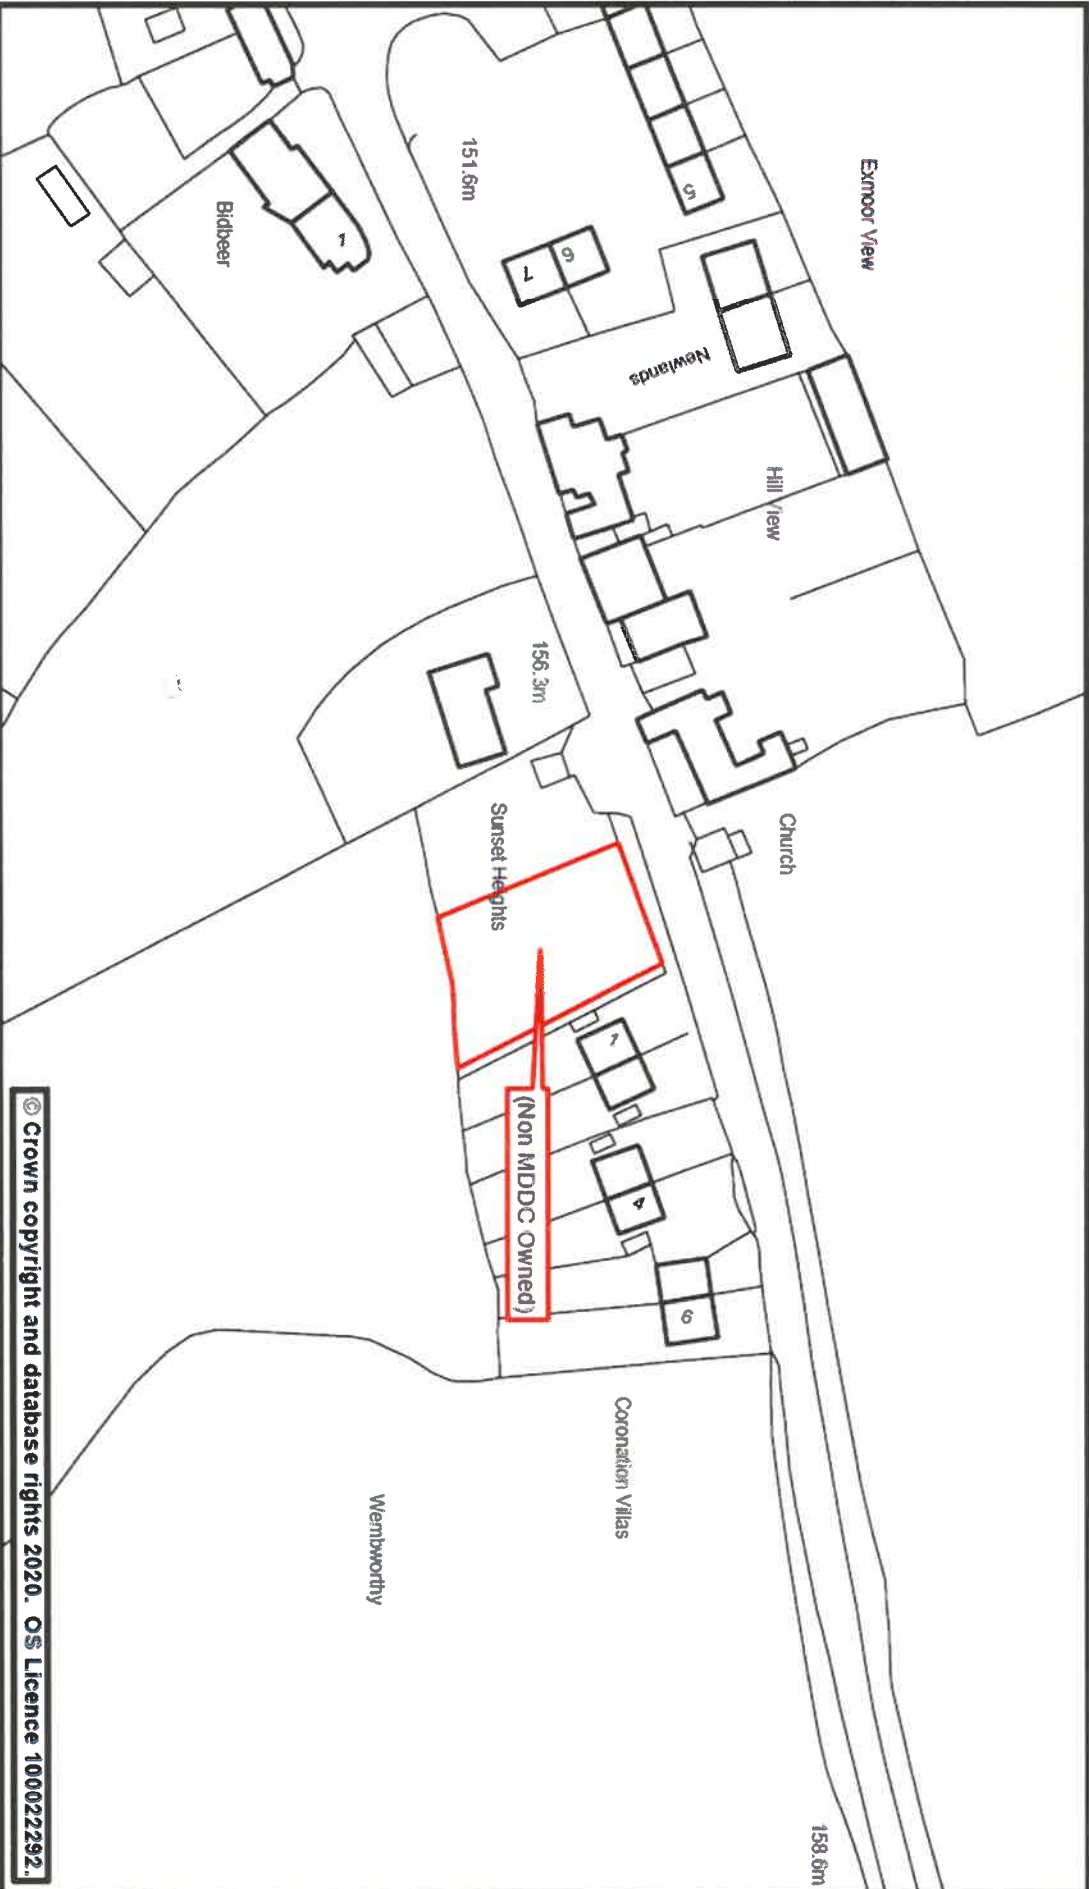



Street Scene

Plan 7

Scale	1:1,250 @ A4	Date	27 January 2020
Dwg. No.	Cemetery, Halberton	Produced by	GMS Unit

Phoenix House
Phoenix Lane, Tiverton EX16 6PP

Tel: 01884 255255

Website: www.middevon.gov.uk






Street Scene Plan 8

Scale	1:1,000 @ A4	Date	27 January 2020
Dwg. No.	Cemetery, Bradninch	Produced by	GMS Unit

Phoenix House
Phoenix Lane, Tiverton EX16 6PP
Tel: 01884 255255
Website: www.middevon.gov.uk

Mid Devon
DISTRICT COUNCIL

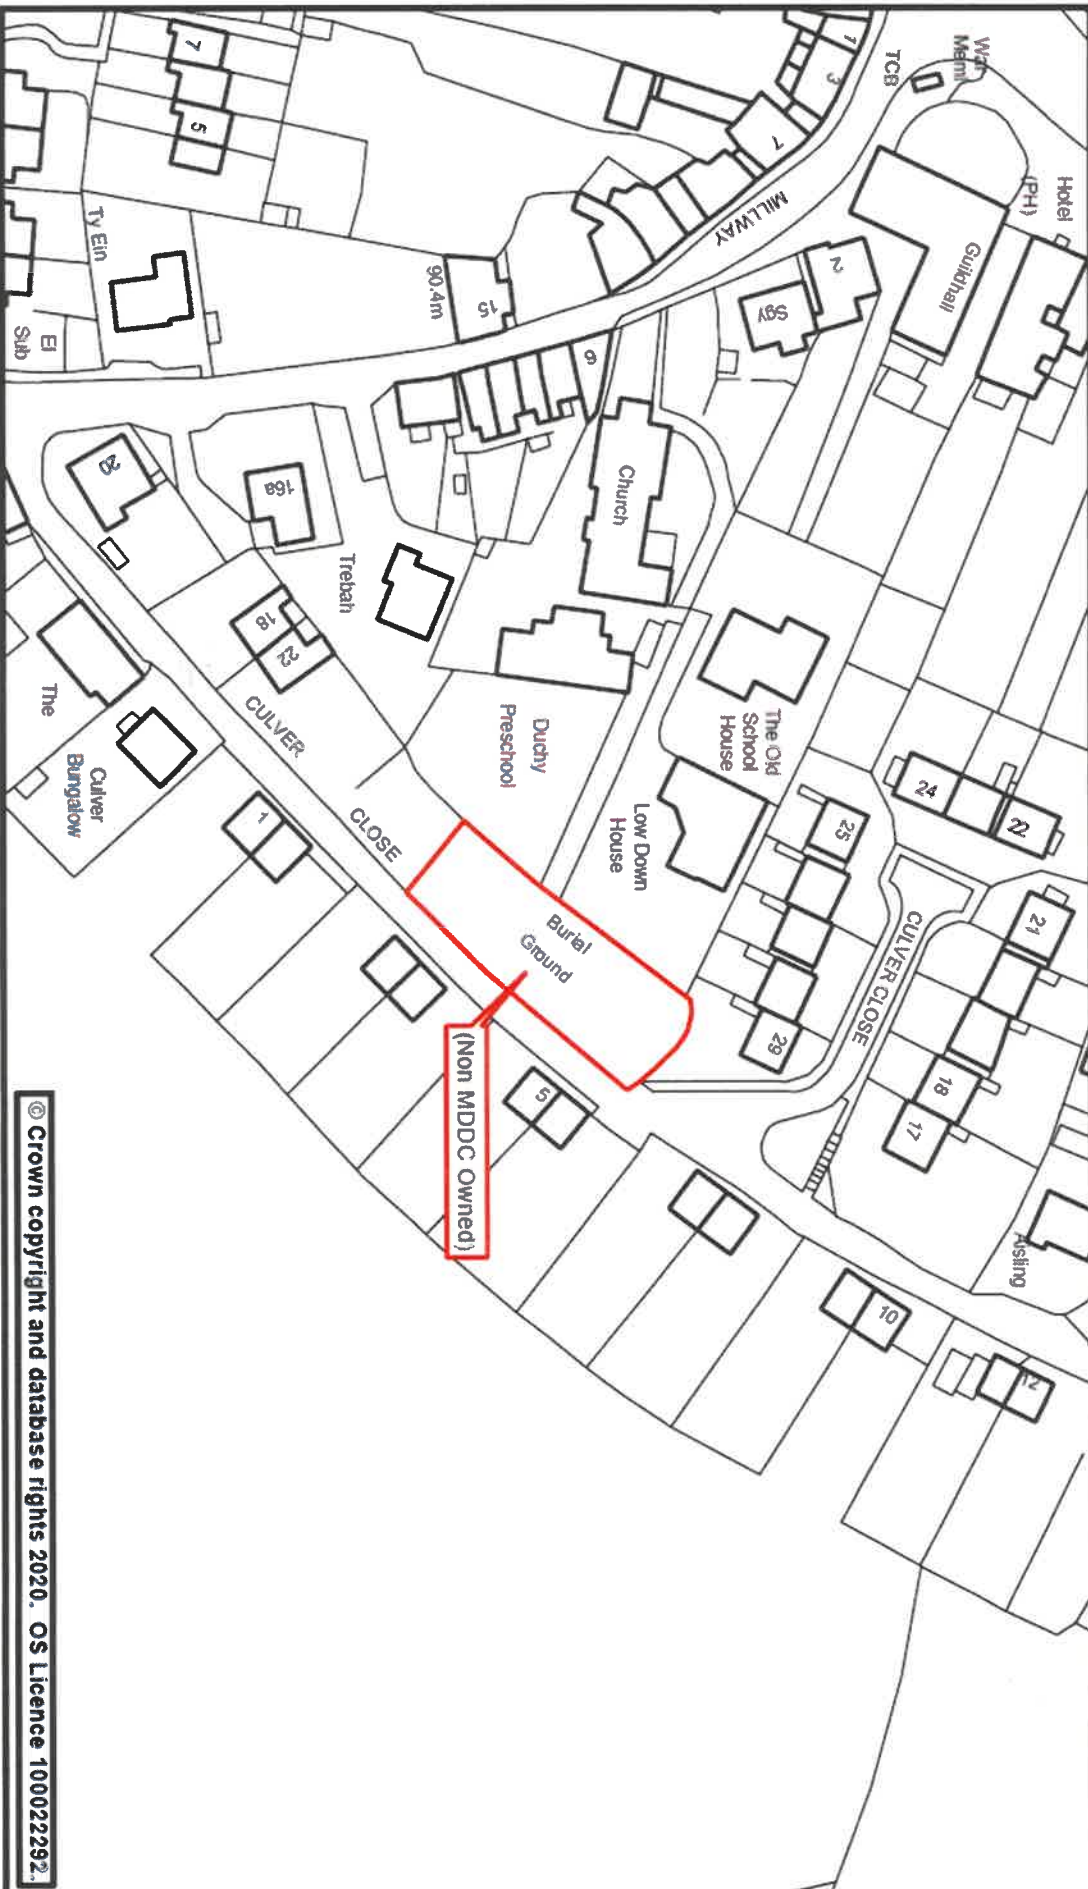




Street Scene Plan

Scale	1:750 @ A4	Date	24 January 2020
Dwg. No.	All Saints' Church Cemetery, Culmstock	Produced by	GMS Unit

Phoenix House
Phoenix Lane, Tiverton EX16 6PP

Tel: 01884 255255
Website: www.middevon.gov.uk

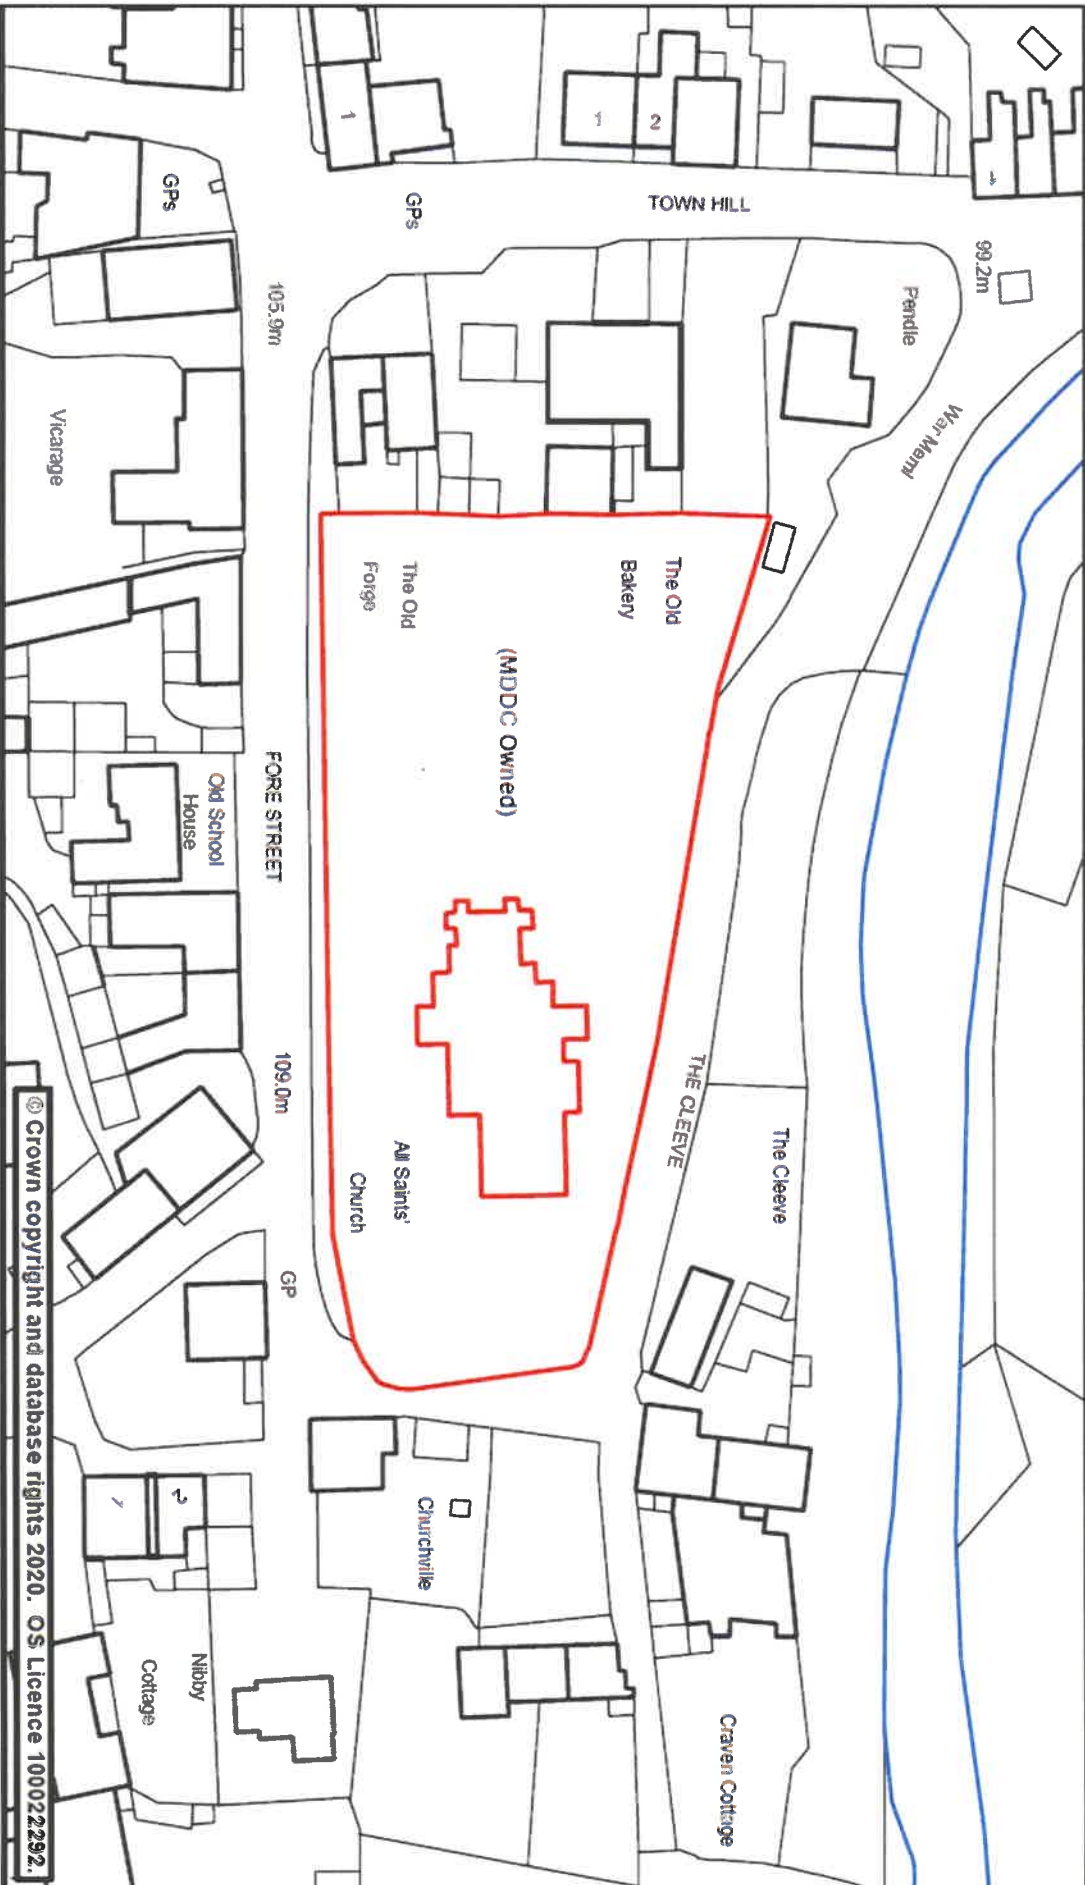



Street Scene


Plan 10

Scale	1:1,000 @ A4	Date	27 January 2020
Dwg. No.	Cemetery, Culmstock	Produced by	GMS Unit

Phoenix House
Phoenix Lane, Tiverton EX16 6PP

Tel: 01884 255255

Website: www.middledevon.gov.uk

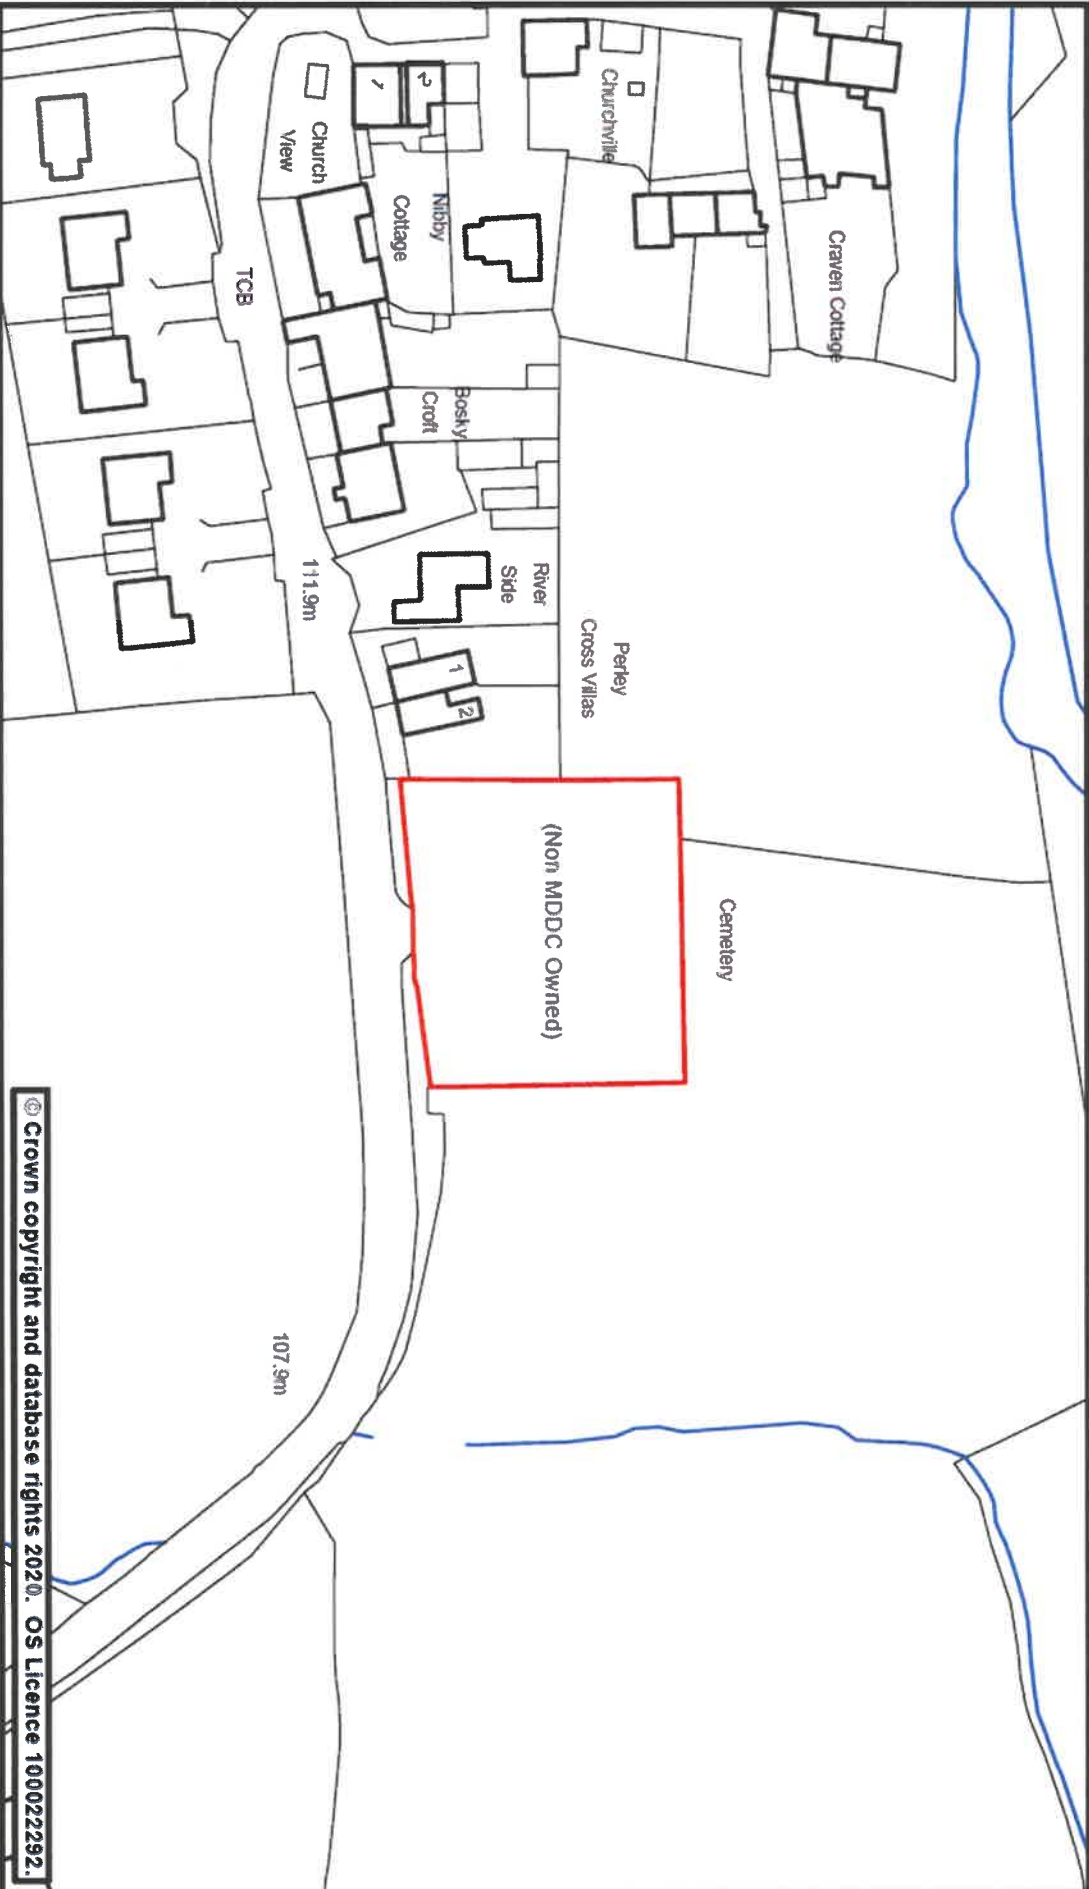




Street Scene Plan 11

Scale	1:1,250 @ A4	Date	27 January 2020
Dwg. No.	Cemetery, Hemmock	Produced by	GMS Unit

Phoenix House
Phoenix Lane, Tiverton EX16 6PP
Tel: 01884 255255
Website: www.middevon.gov.uk

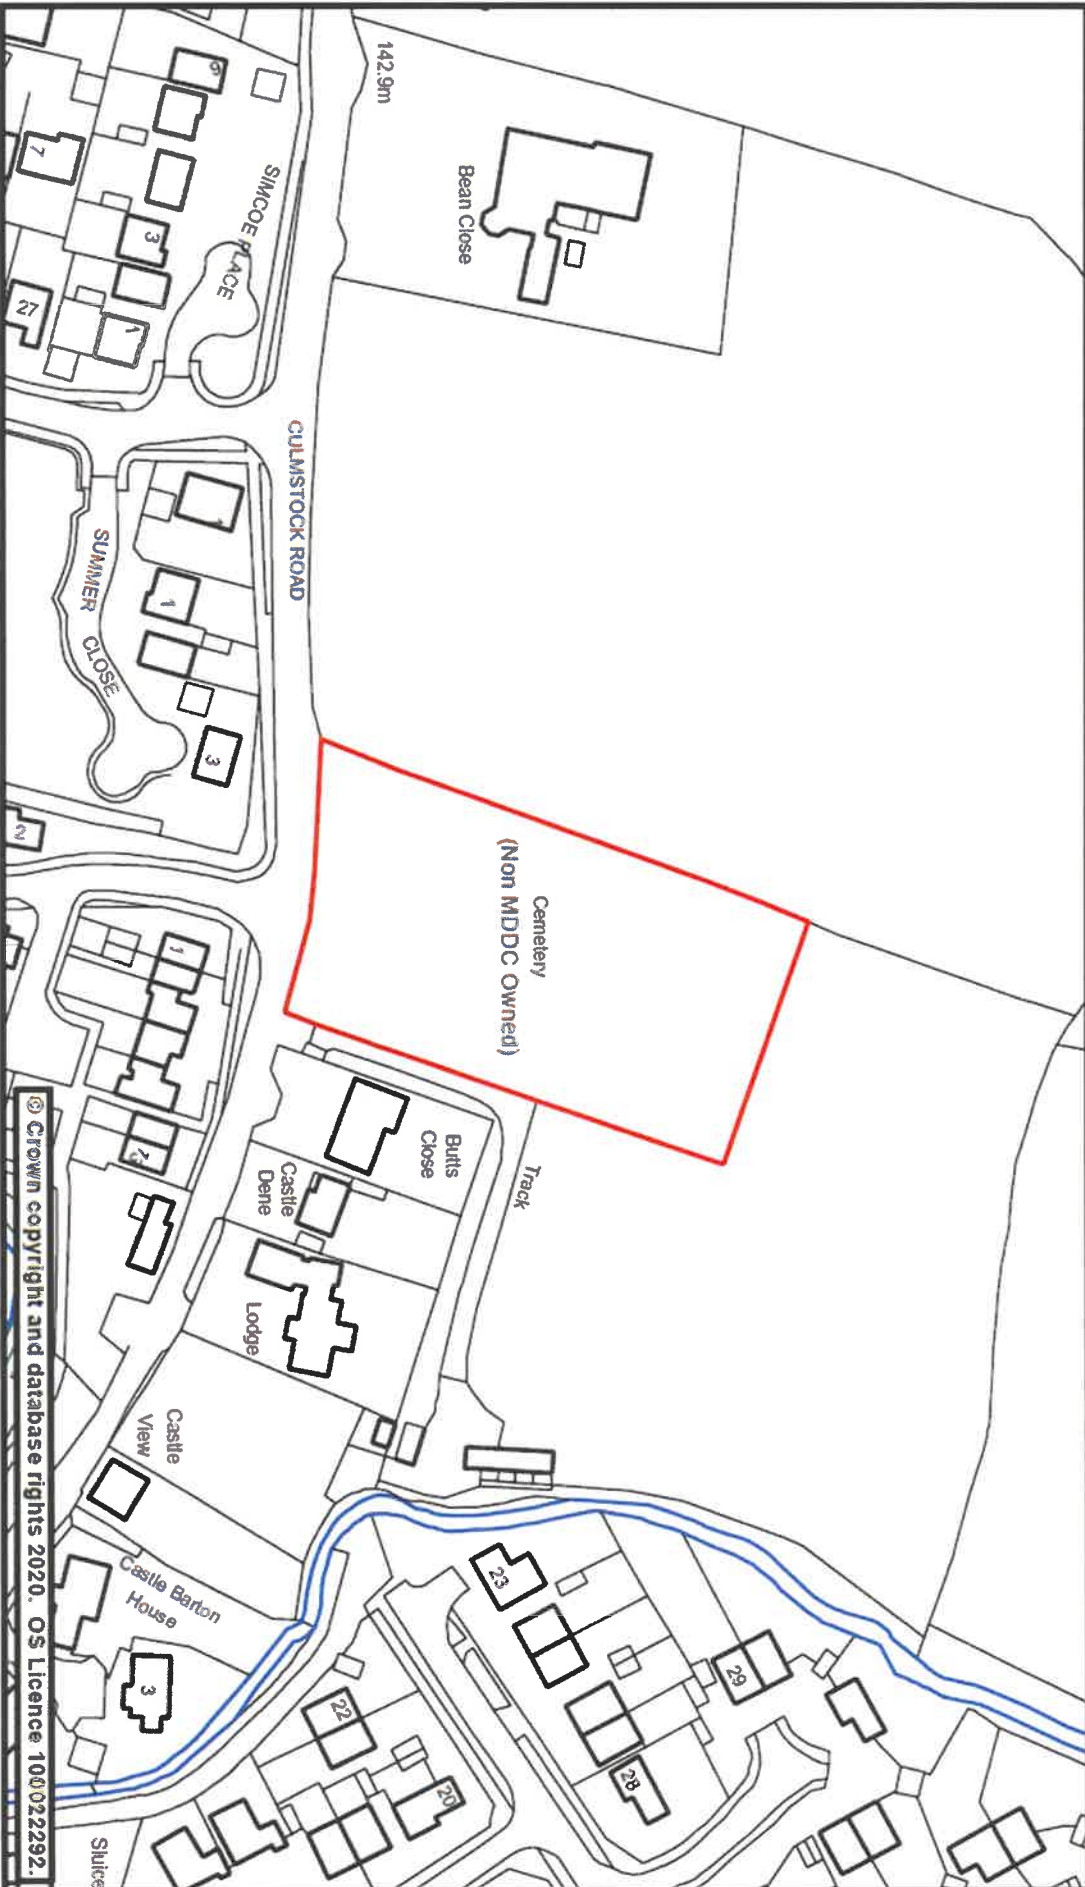




Street Scene Plan 12

Scale	1:750 @ A4	Date	24 January 2020
Dwg. No.	St Mary's Church Cemetery, Hemmock	Produced by	GMS Unit

Phoenix House
Phoenix Lane, Tiverton EX16 6PP

Tel: 01884 255255
Website: www.middevon.gov.uk

Mid Devon
DISTRICT COUNCIL

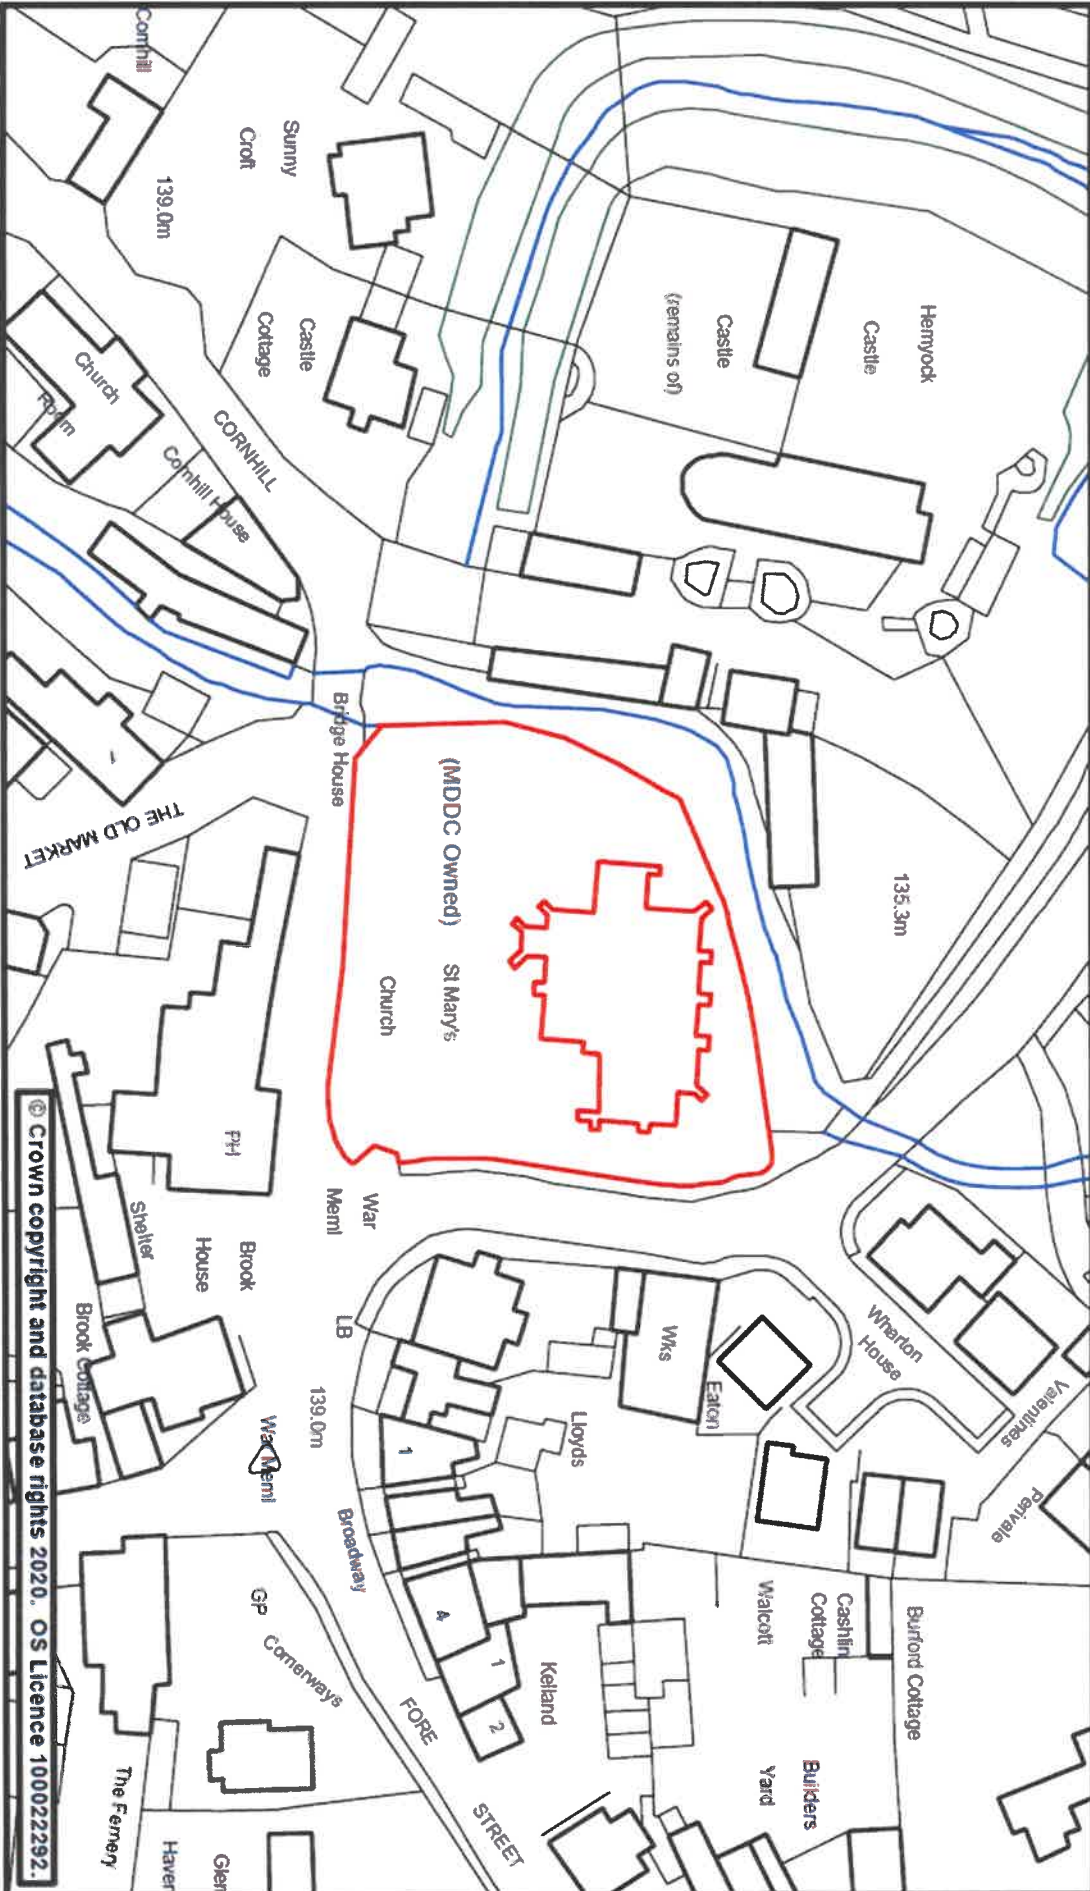




Street Scene Plan 13

Scale	1:750 @ A4	Date	27 January 2020
Drwg. No.	Cemetery, Uffculme	Produced by	GMS Unit

Phoenix House
Phoenix Lane, Tiverton EX16 6PP
Tel: 01884 255255
Website: www.middevon.gov.uk

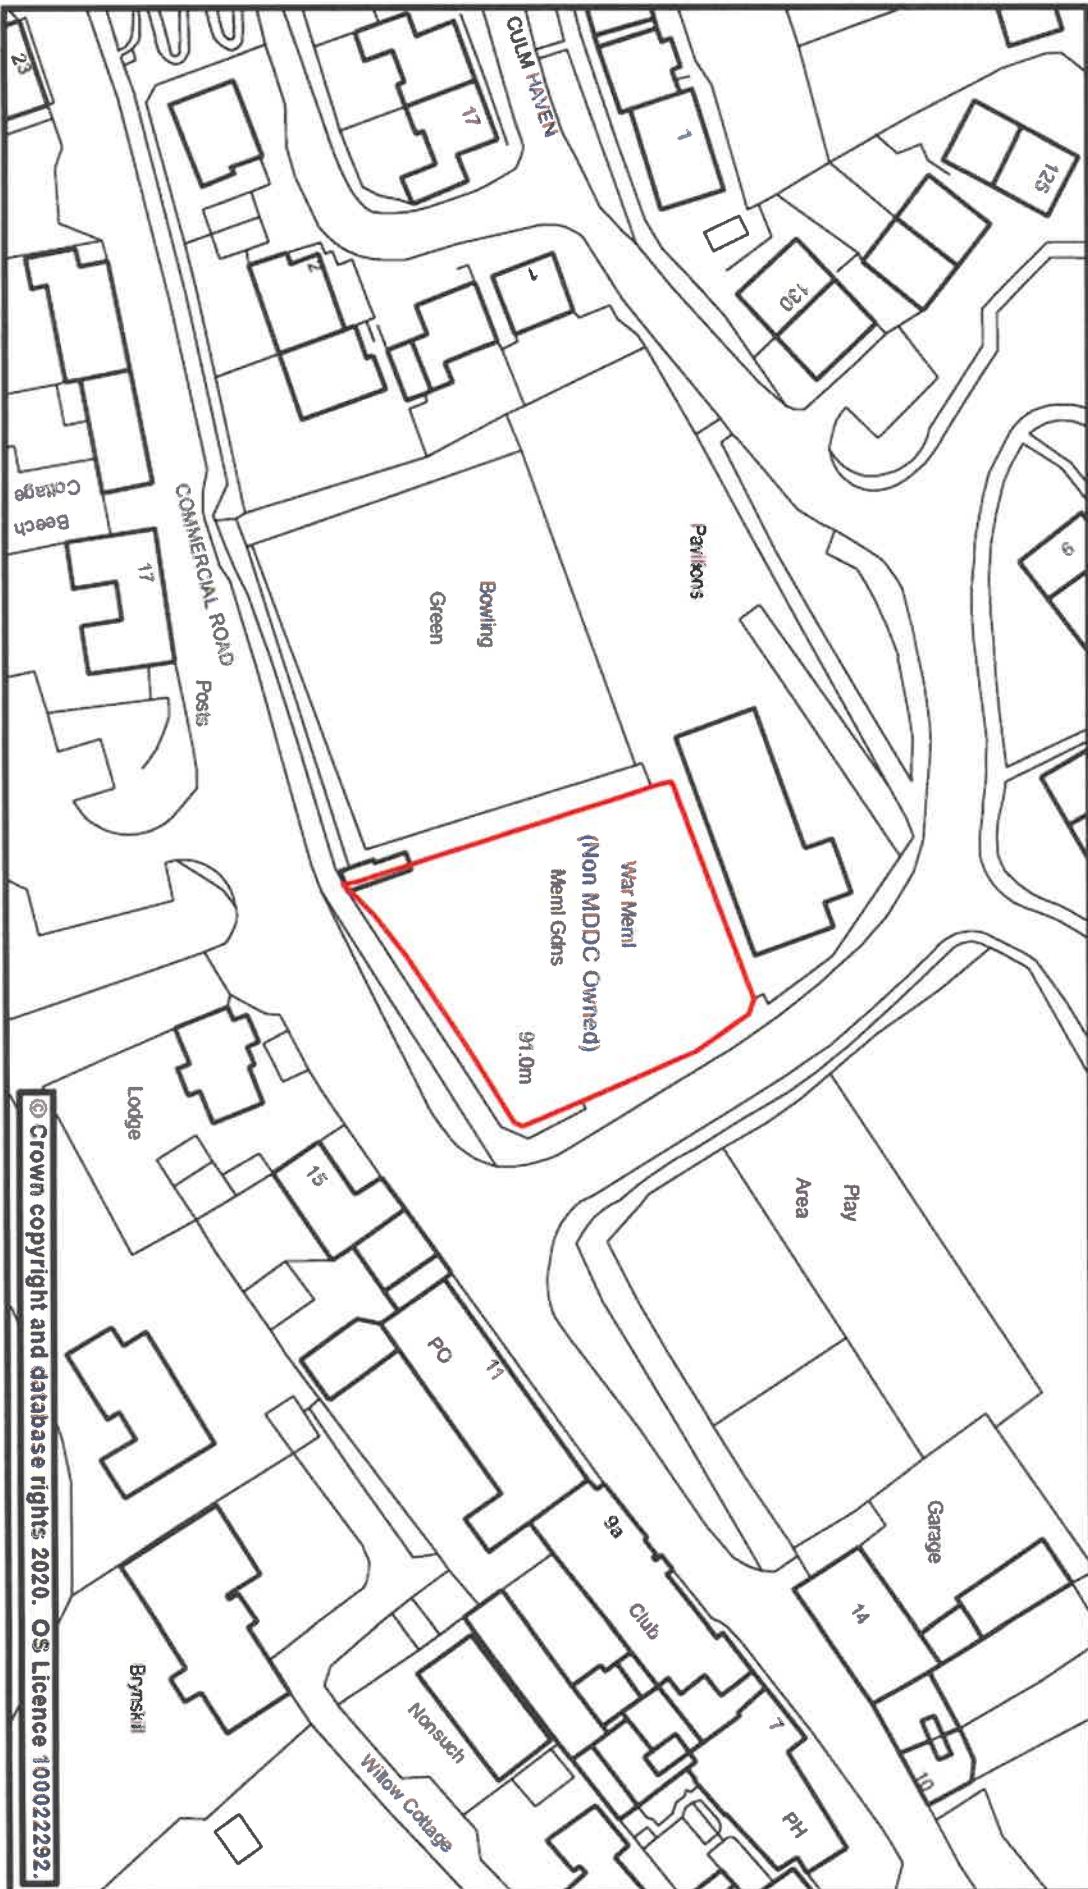

© Crown copyright and database rights 2020. OS Licence 100022292.




Street Scene Plan 14

Scale	1:1,000 @ A4	Date	27 January 2020
Dwg. No.	Cemetery, Uffculme	Produced by	GMS Unit

Phoenix House
Phoenix Lane, Tiverton EX16 6PP

Tel: 01884 255255
Website: www.middevon.gov.uk

Mid Devon
DISTRICT COUNCIL

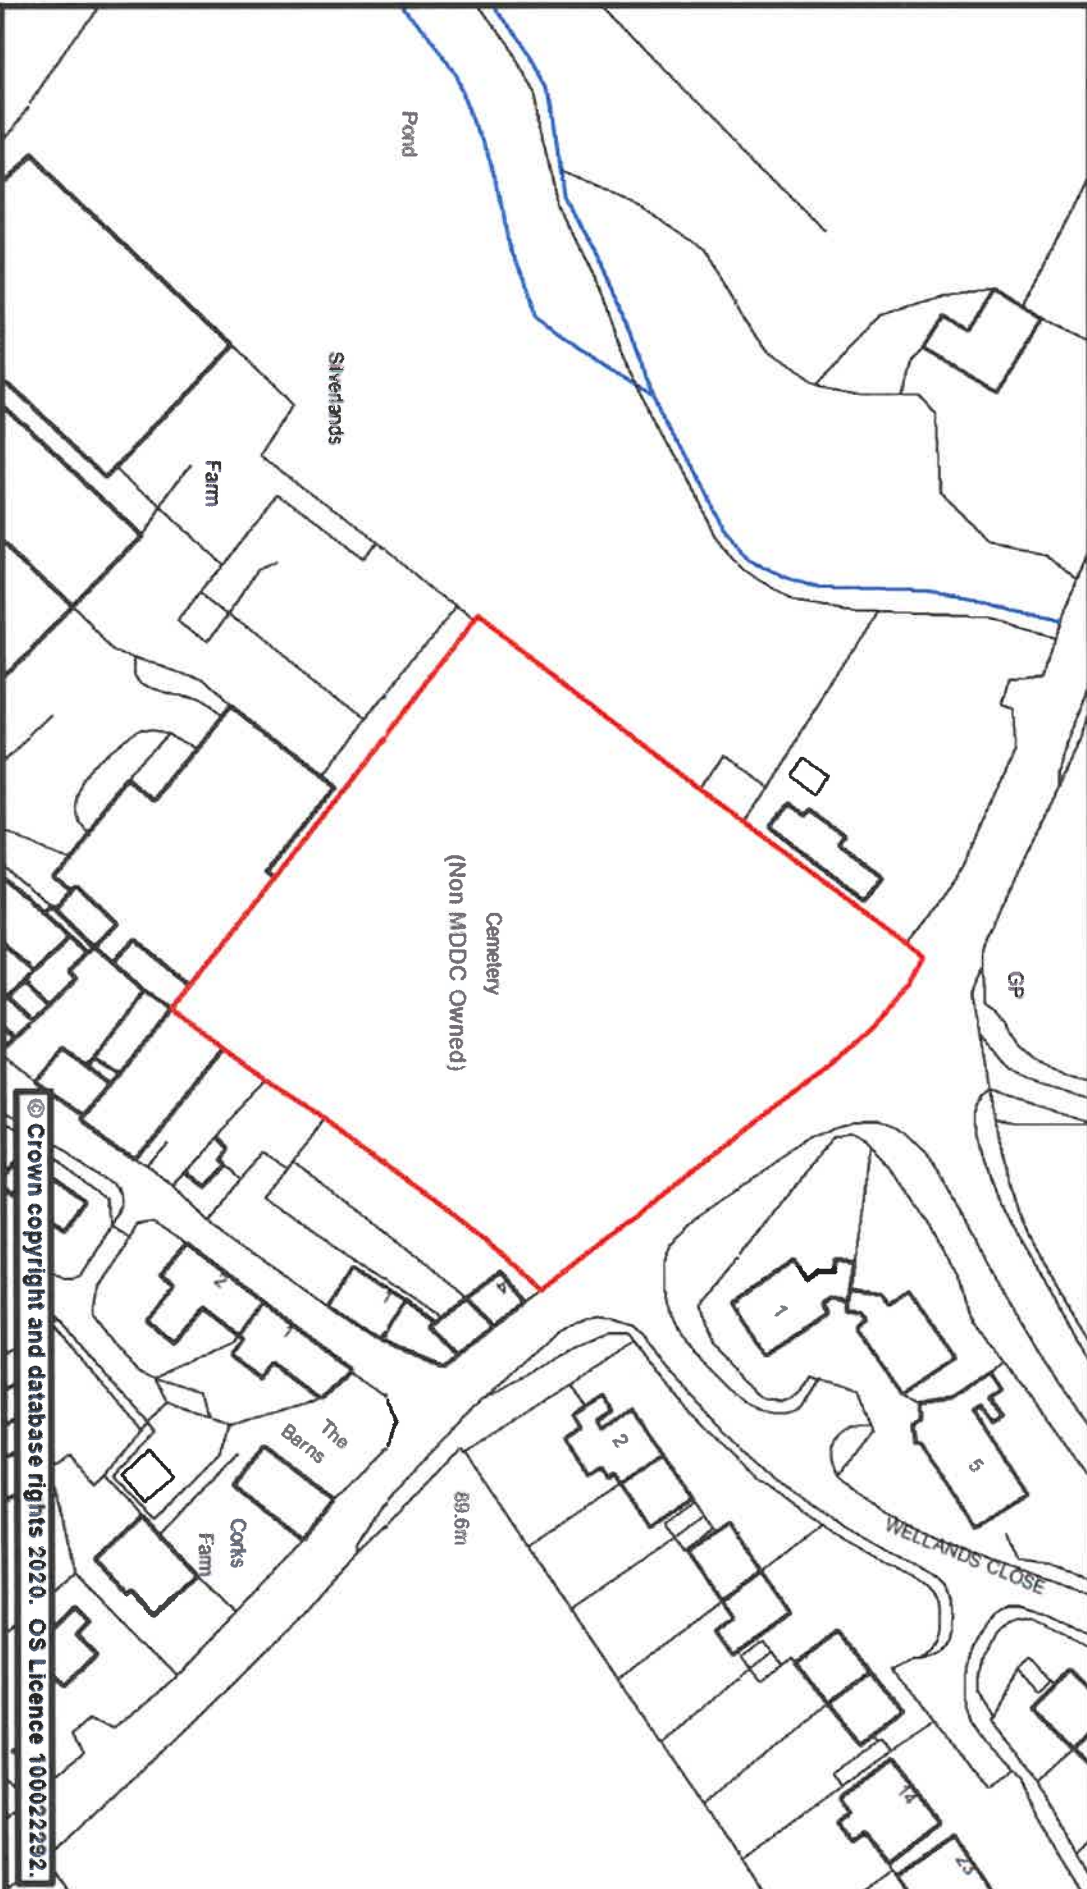



Street Scene

Plan 15


Scale	1:750 @ A4	Date	24 January 2020
Dwg. No.	St Mary's Church Cemetery, Uffculme	Produced by	GMS Unit


Phoenix House
Phoenix Lane, Tiverton EX16 6PP

Tel: 01884 255255

Website: www.middevon.gov.uk

Mid Devon
DISTRICT COUNCIL

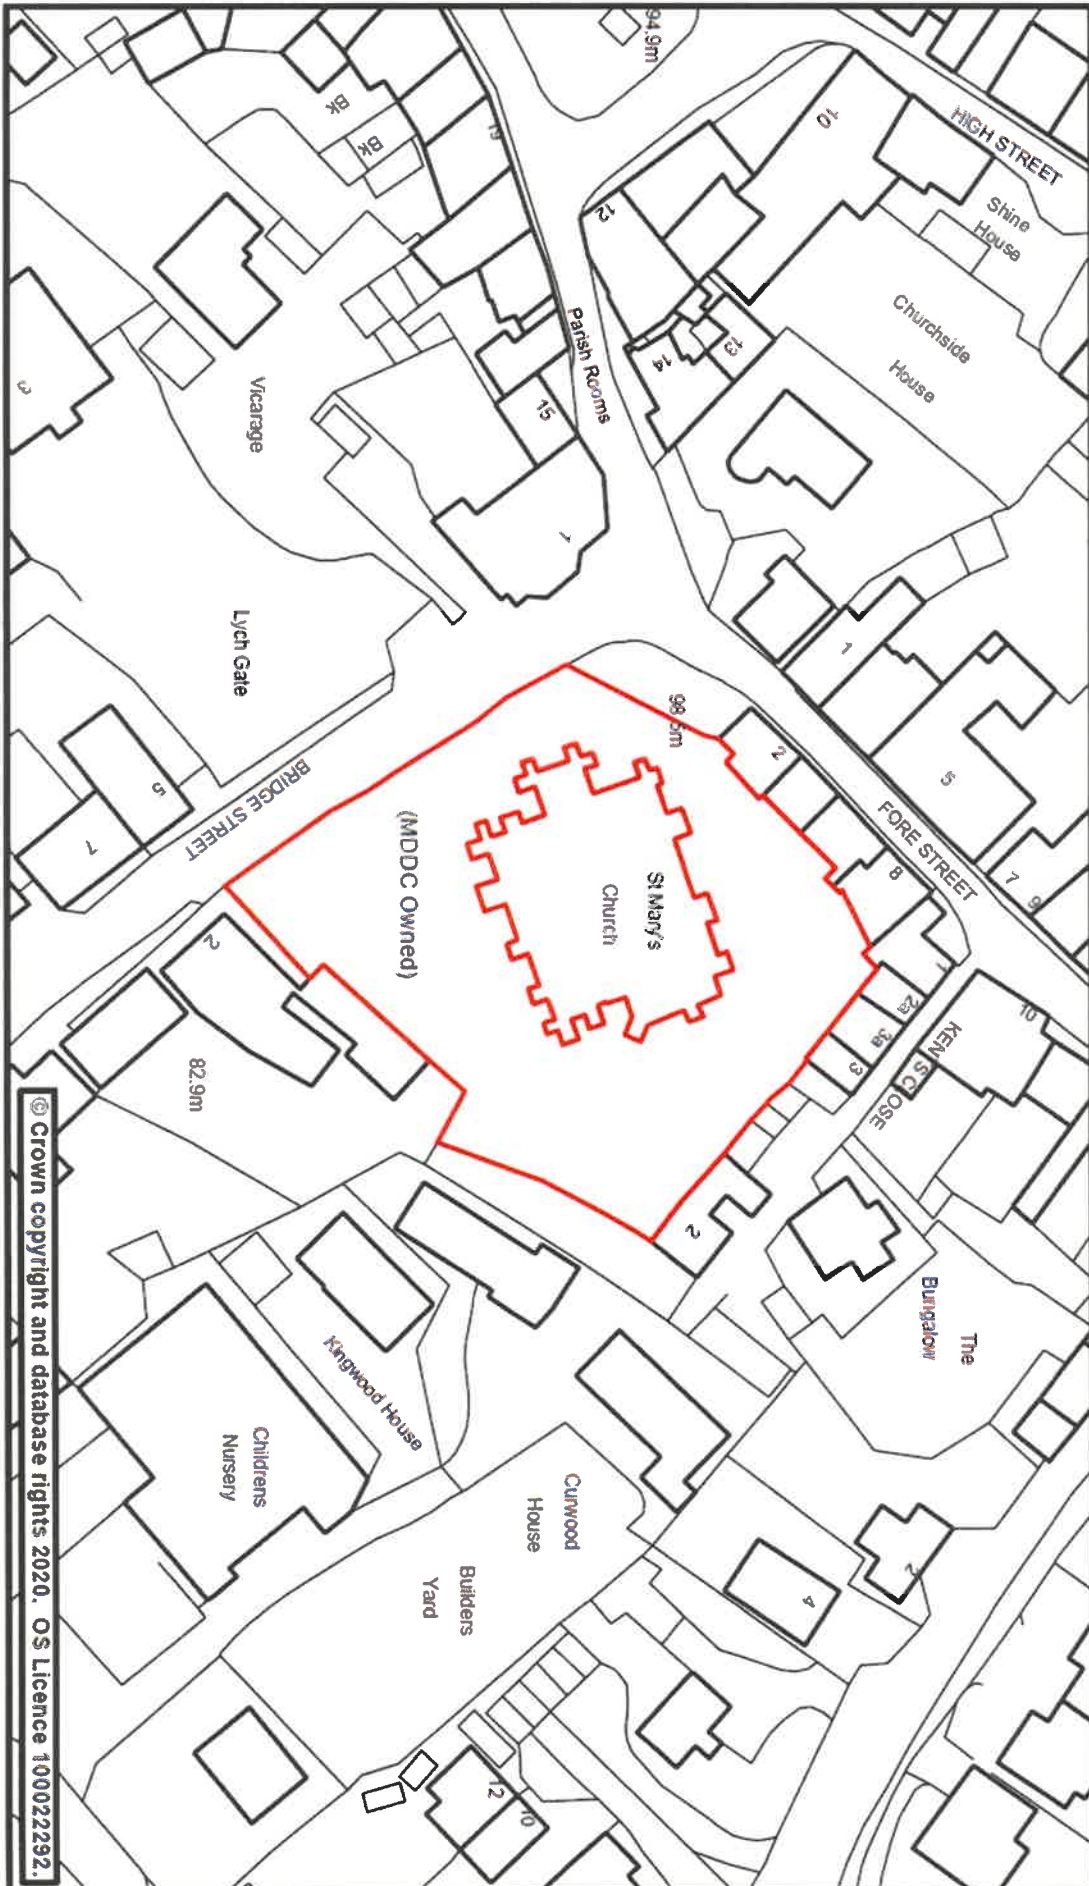

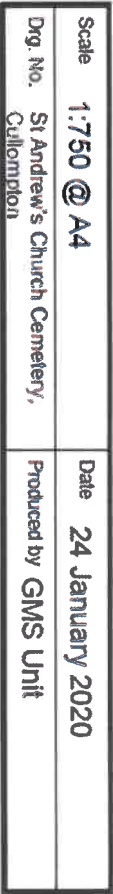

Phoenix House
Phoenix Lane, Tiverton EX16 6PP
Tel: 01884 255255
Website: www.milddevon.gov.uk



Mid Devon
DISTRICT COUNCIL

Scale	1:750 @ A4	Date	24 January 2020
Dwg. No.	St Andrew's Church Cemetery, Cullinstown	Produced by	GMS Unit






Street Scene

Plan 17

Scale	1:2,188 @ A4	Date	24 January 2020
Dwg. No.	Tiverton Cemetery	Produced by	GMS Unit

Phoenix House
Phoenix Lane, Tiverton EX16 6PP
Tel: 01884 255255
Website: www.middevon.gov.uk

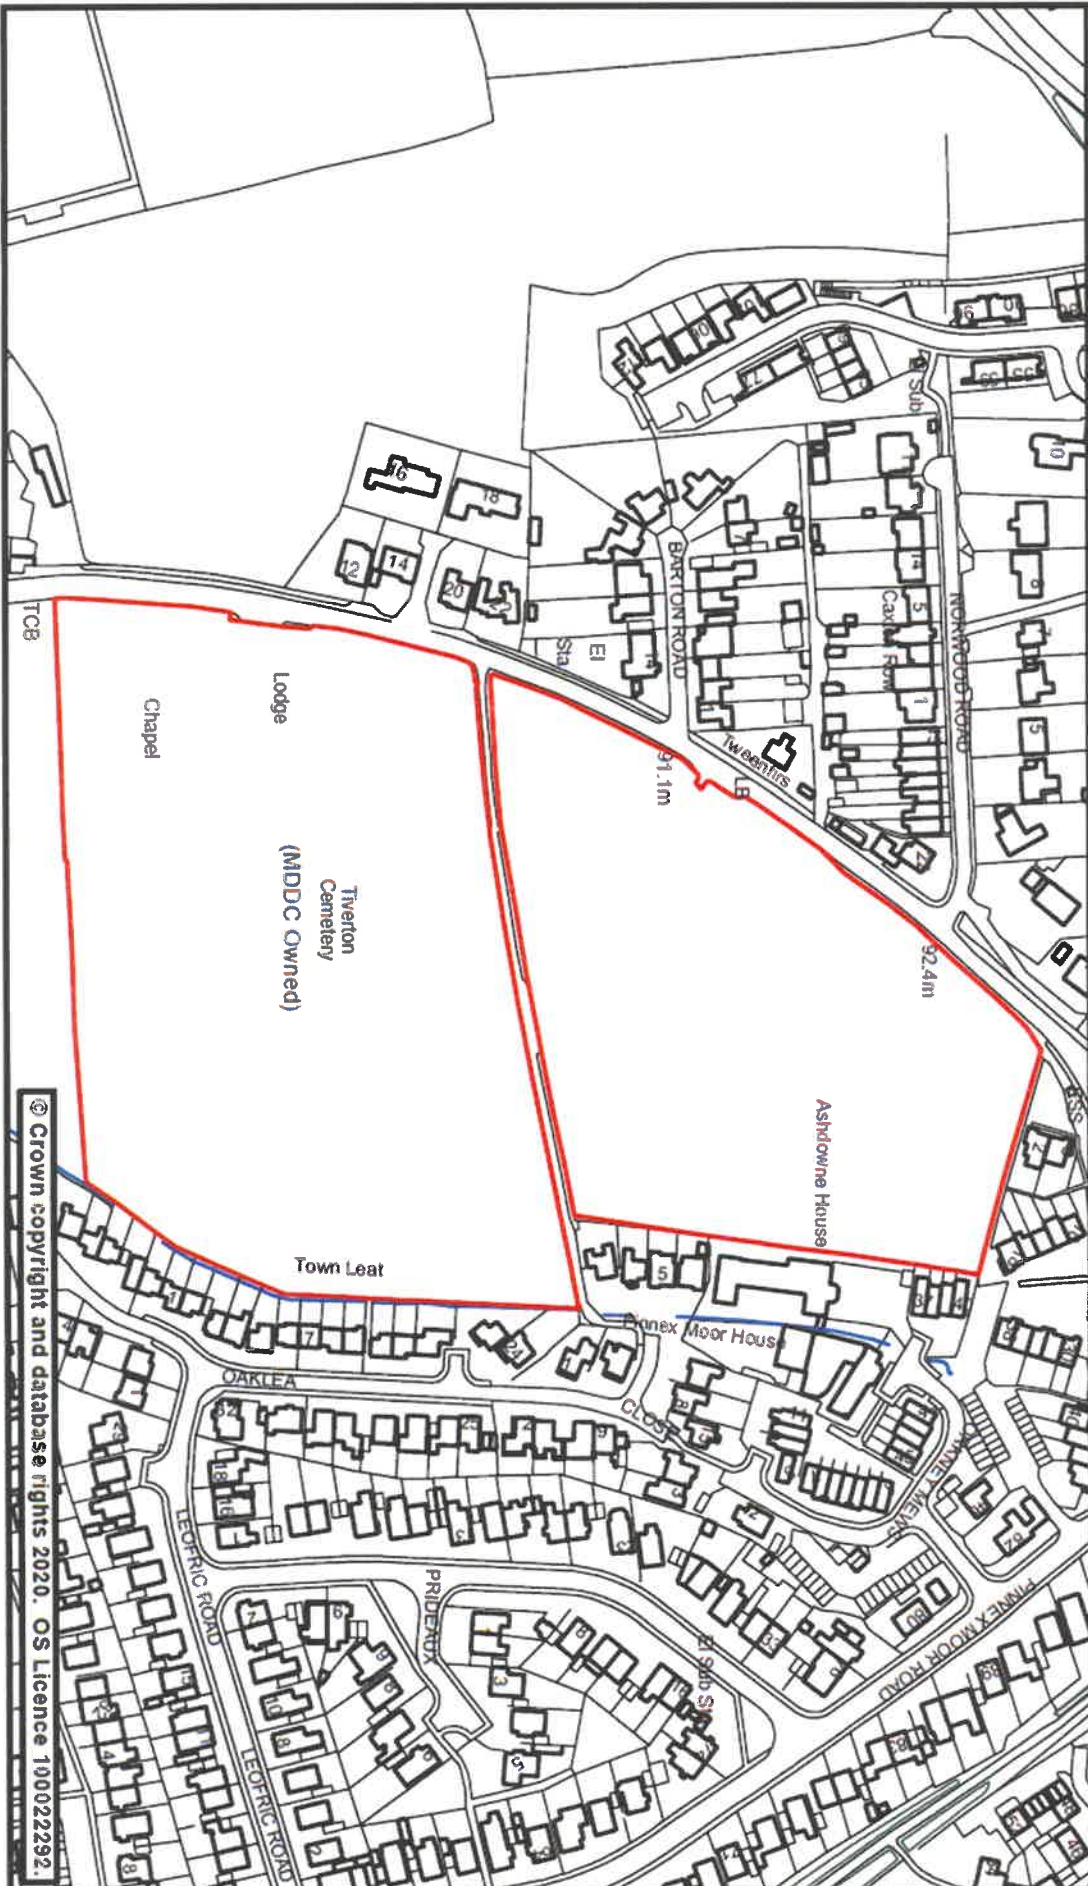



Street Scene

Plan 18


Scale	1:1,000 @ A4	Date	06 February 2020
Dwg. No.	St Mary's Church, Willand	Produced by	GMS Unit

Phoenix House
Phoenix Lane, Tiverton EX16 6PP

Tel: 01884 255255

Website: www.middevon.gov.uk

Mid Devon
DISTRICT COUNCIL

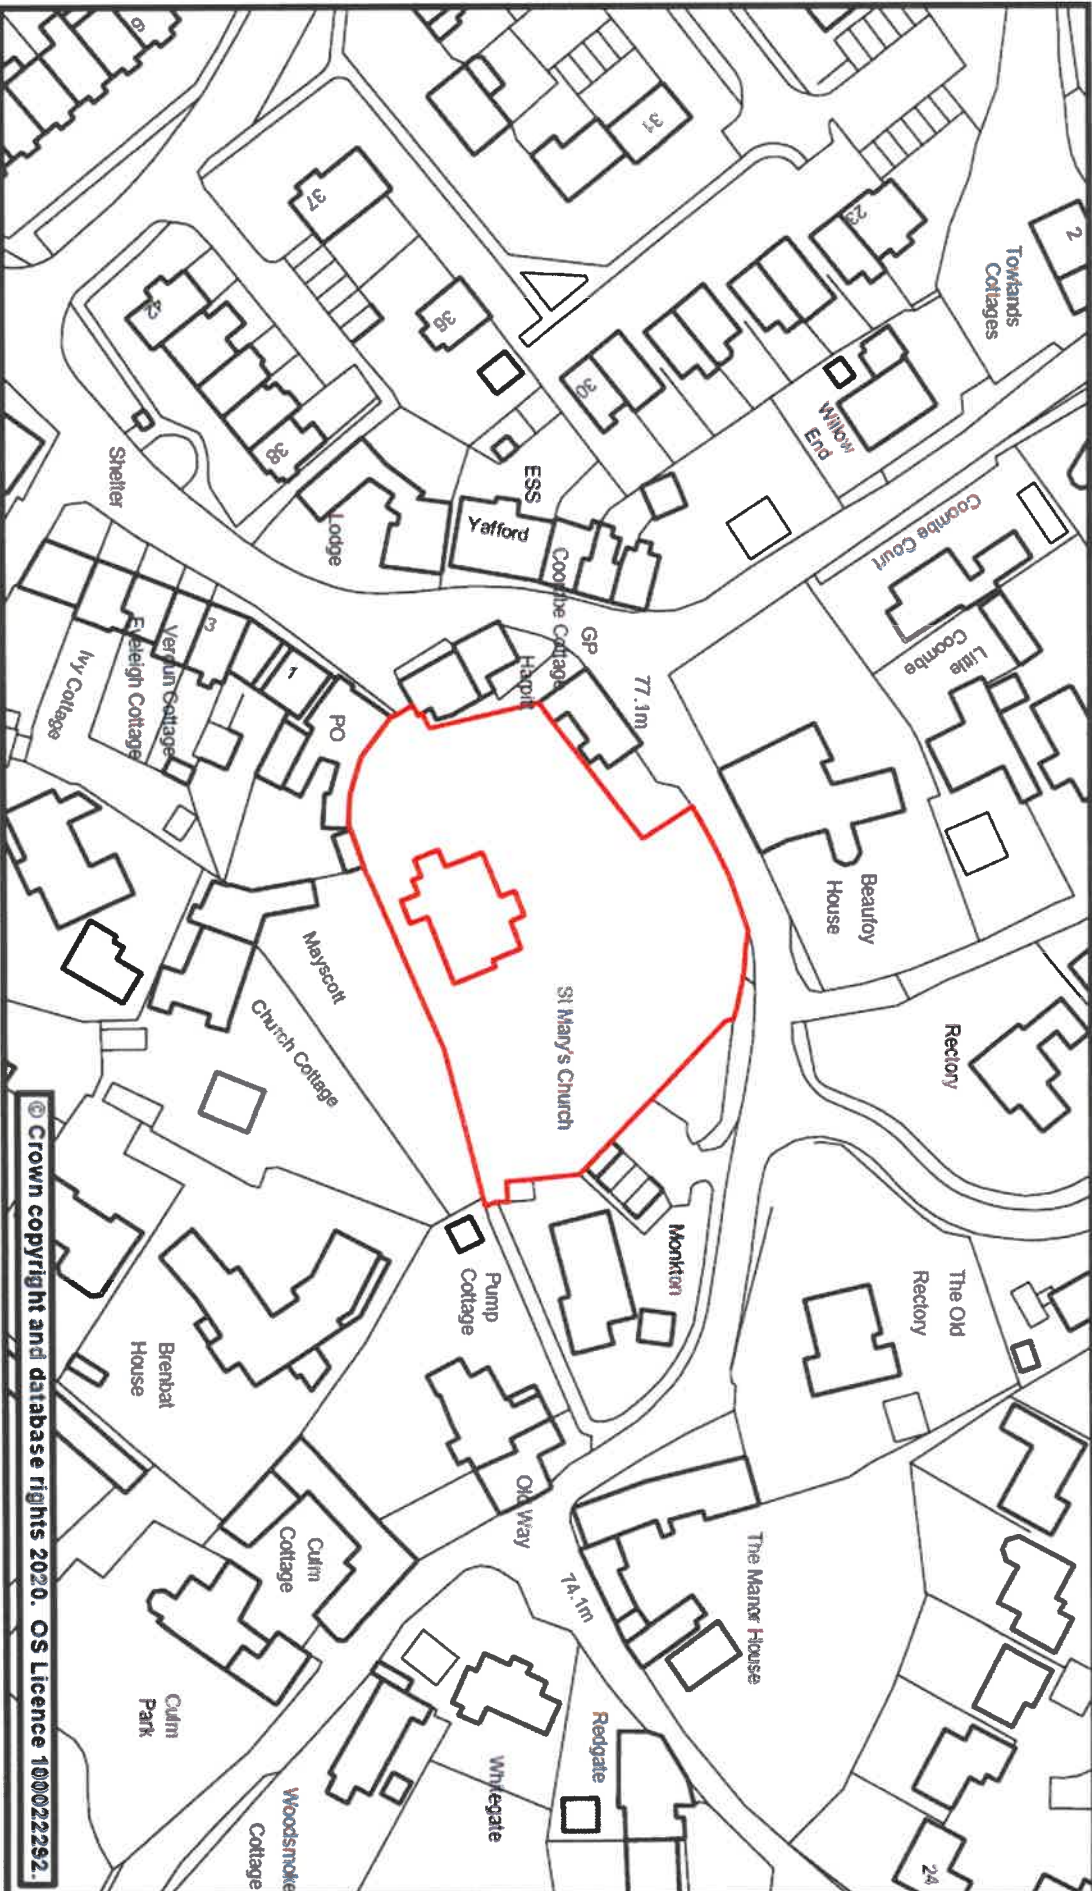



Street Scene Plan 19

Scale	1:1,250 @ A4	Date	06 February 2020
Fig. No.	Willand Parish Cemetery, Willand	Produced by	GMS Unit

Phoenix House
Phoenix Lane, Tiverton EX16 6PP
Tel: 01884 255255
Website: www.middevon.gov.uk

Mid Devon
DISTRICT COUNCIL

