

Street Scene**Plan 20**


Scale	1:1,575 @ A4	Date	23 January 2020
Dwg. No.	Amory Park, Tiverton	Produced by	GMS Unit

Phoenix House
Phoenix Lane, Tiverton EX16 6PP

Tel: 01884 255255

Website: www.middevon.gov.uk

Mid Devon
DISTRICT COUNCIL

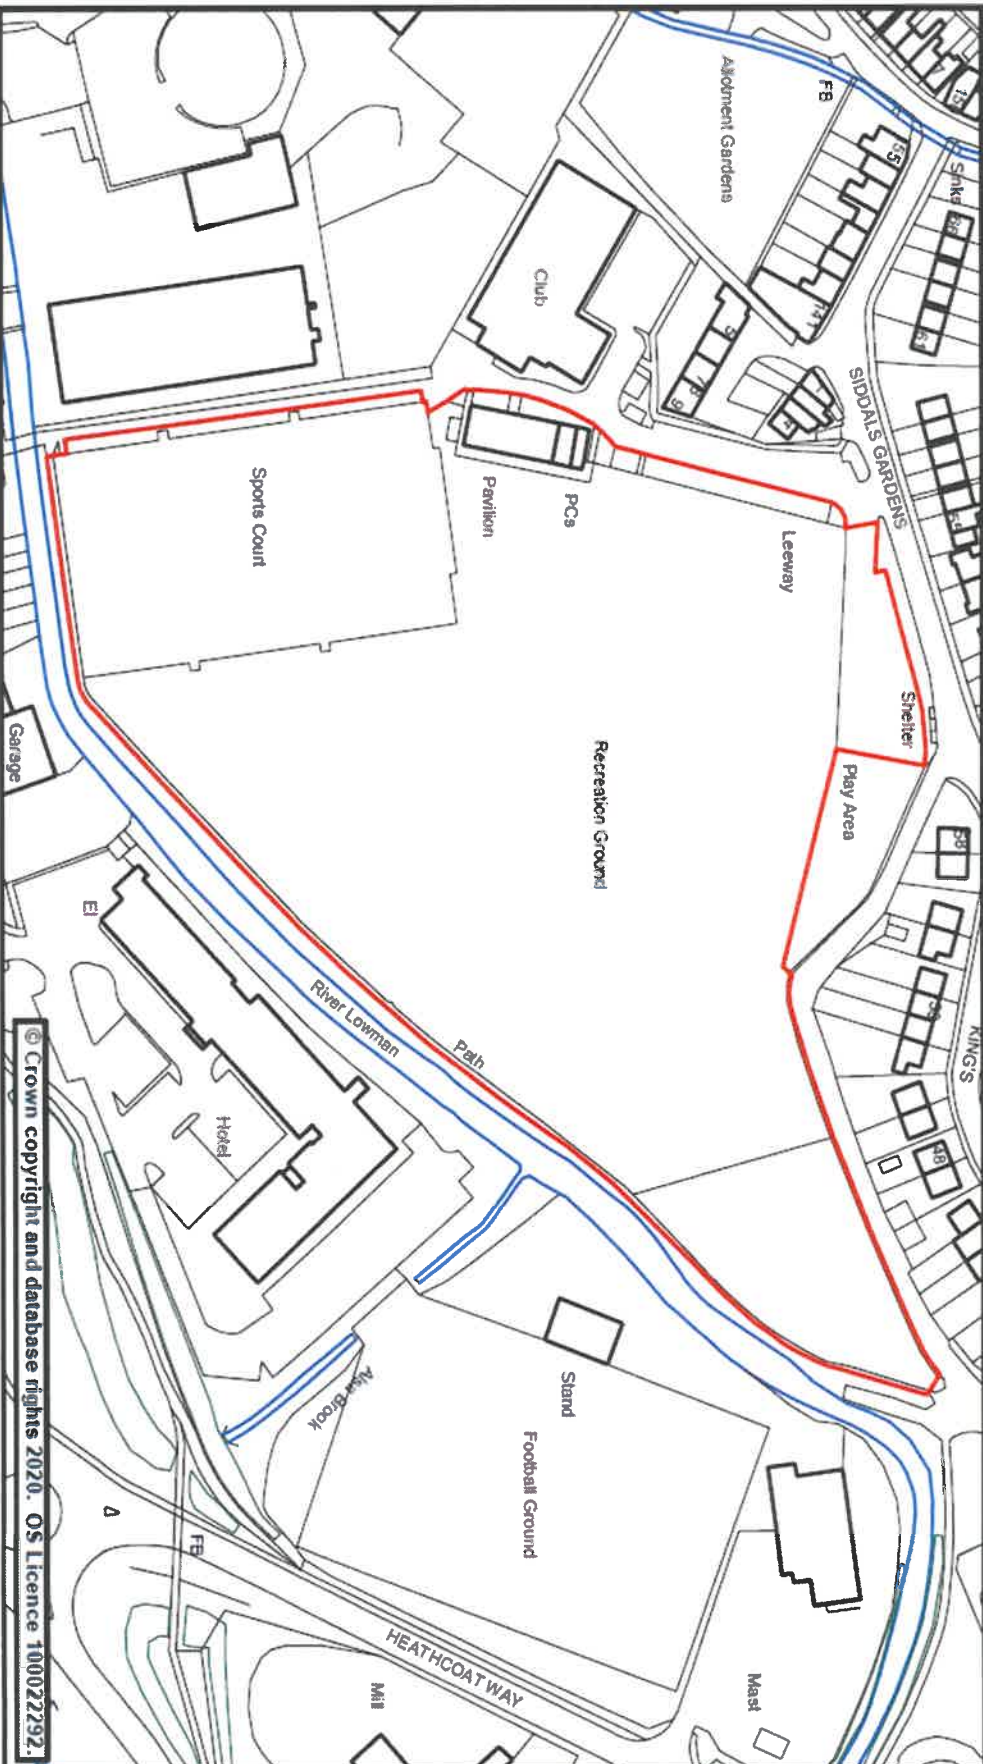



Street Scene Plan 21

Scale	1:1,000 @ A4	Date	23 January 2020
Dwg. No.	Ashley Close, Uffculme	Produced by	GMS Unit

Phoenix House
Phoenix Lane, Tiverton EX16 6PP

Tel: 01884 255255
Website: www.middevon.gov.uk

Mid Devon
DISTRICT COUNCIL



© Crown copyright and database rights 2020. OS Licence 100022292.




Street Scene Plan 22

Scale	1:1,000 @ A4	Date	23 January 2020
Dwg. No.	Beacon Park, Credition	Produced by	GMS Unit

Phoenix House
Phoenix Lane, Tiverton EX16 6PP

Tel: 01884 255255

Website: www.middevon.gov.uk

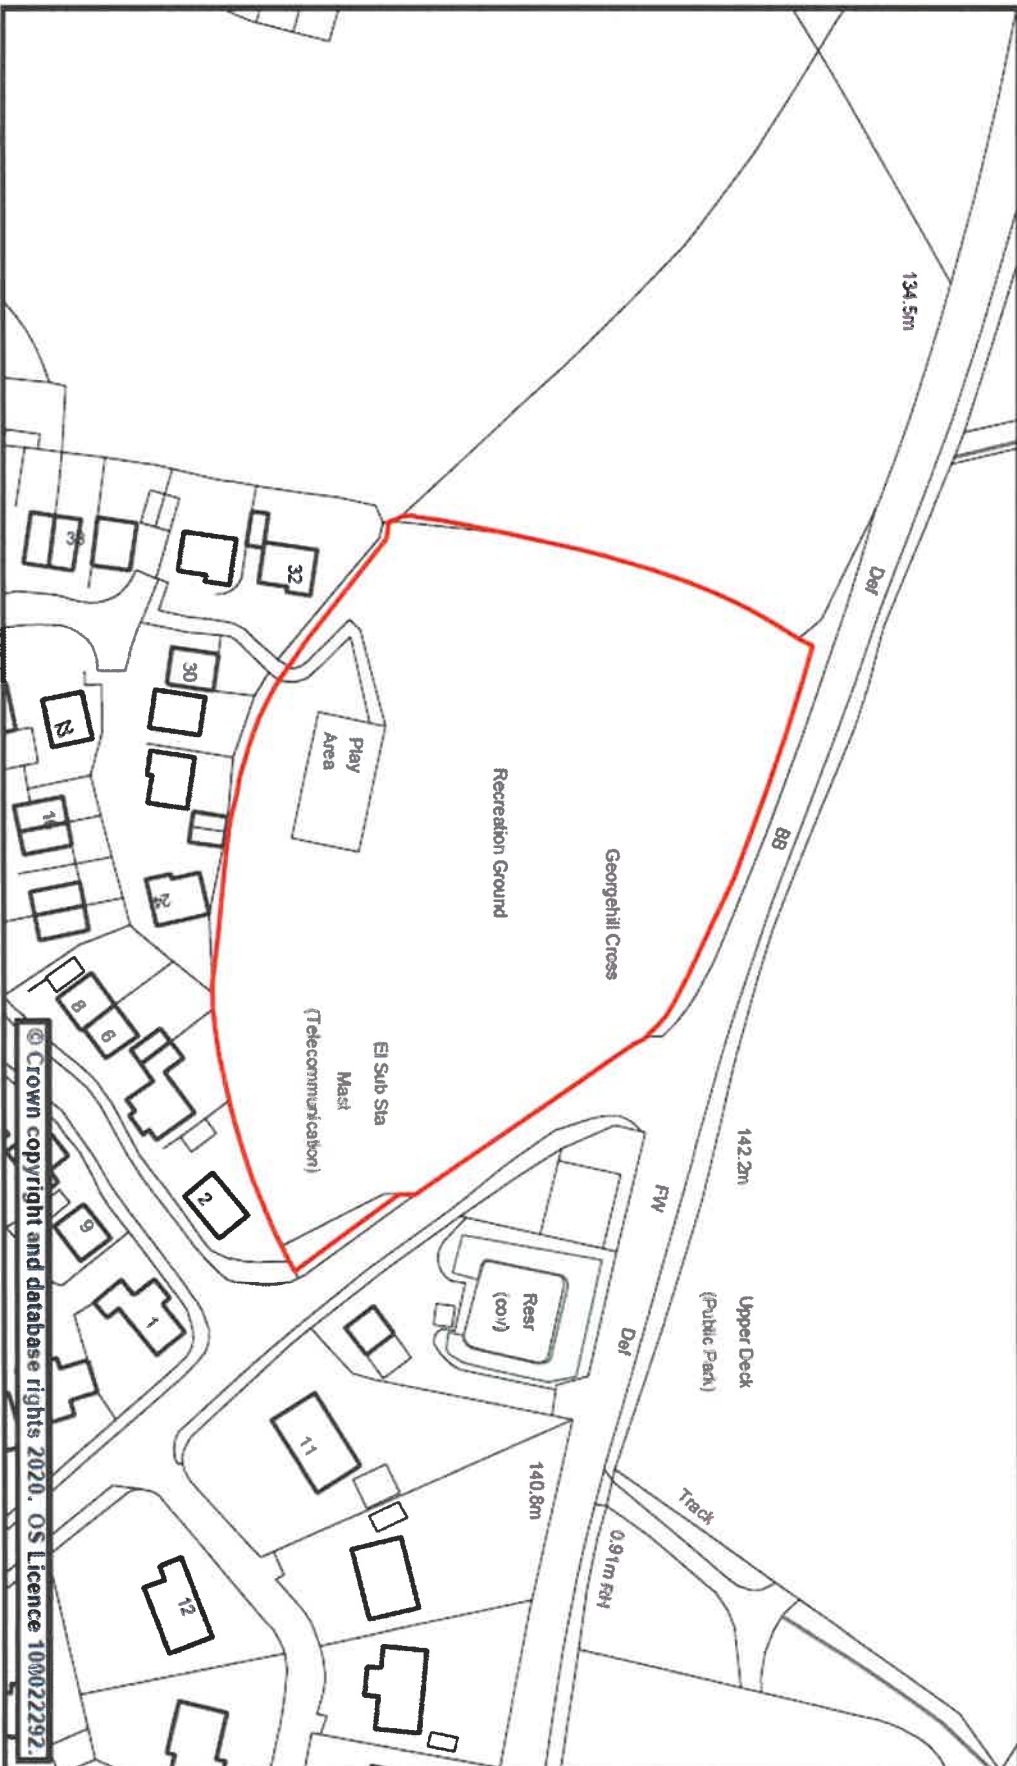




Street Scene Plan 23

Scale	1:1,000 @ A4	Date	23 January 2020
Org. No.	Bluebell Avenue, Tiverton	Produced by	GMS Unit

Phoenix House
Phoenix Lane, Tiverton EX16 6PP

Tel: 01884 255255

Website: www.middevon.gov.uk

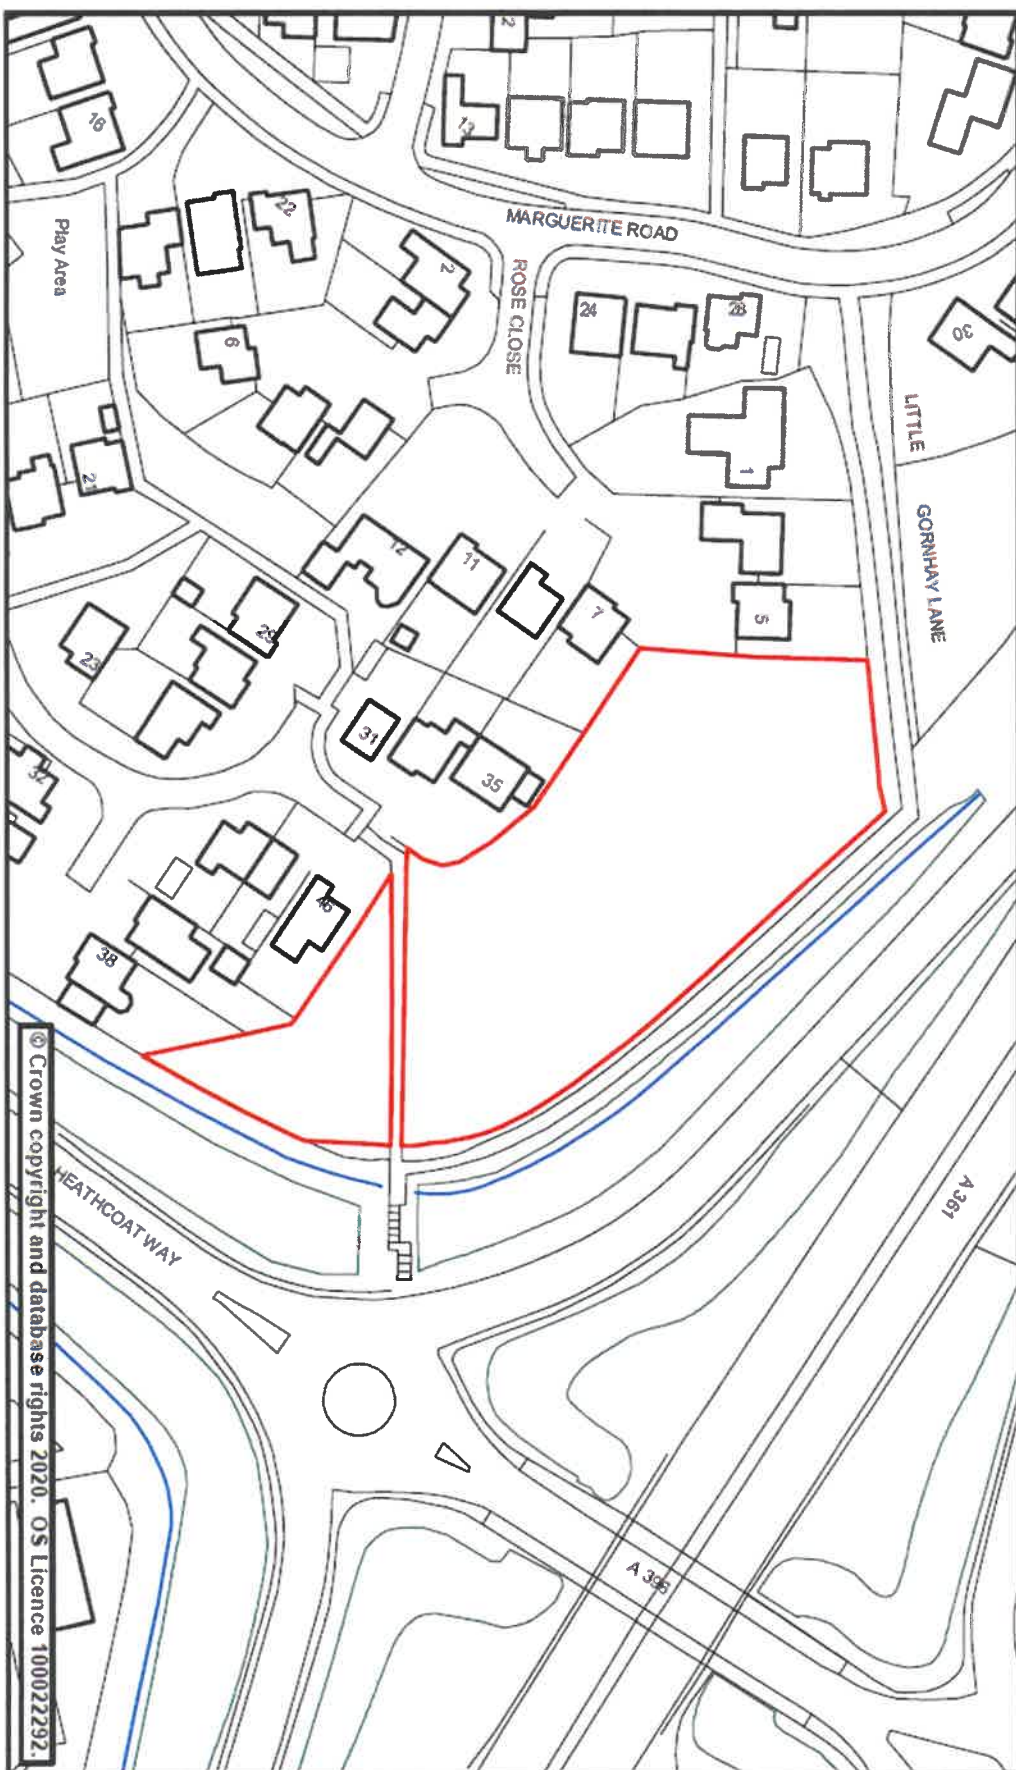

© Crown copyright and database rights 2020. OS Licence 100022292.



Street Scene Plan 24

Scale	1:1,250 @ A4	Date	23 January 2020
Dwg. No.	Blundell's Road, Tiverton	Produced by	GMS Unit

Phoenix House
Phoenix Lane, Tiverton EX16 6PP

Tel: 01884 255255

Website: www.middevon.gov.uk

Mid Devon
DISTRICT COUNCIL




Altogether © Crown copyright and database rights 2020. OS Licence 100022292.



Street Scene Plan 25

Scale	1:750 @ A4	Date	23 January 2020
Dwg. No.	Burma Star Garden, Tiverton	Produced by	GMS Unit

Phoenix House
Phoenix Lane, Tiverton EX16 6PP
Tel: 01884 255255
Website: www.middevon.gov.uk

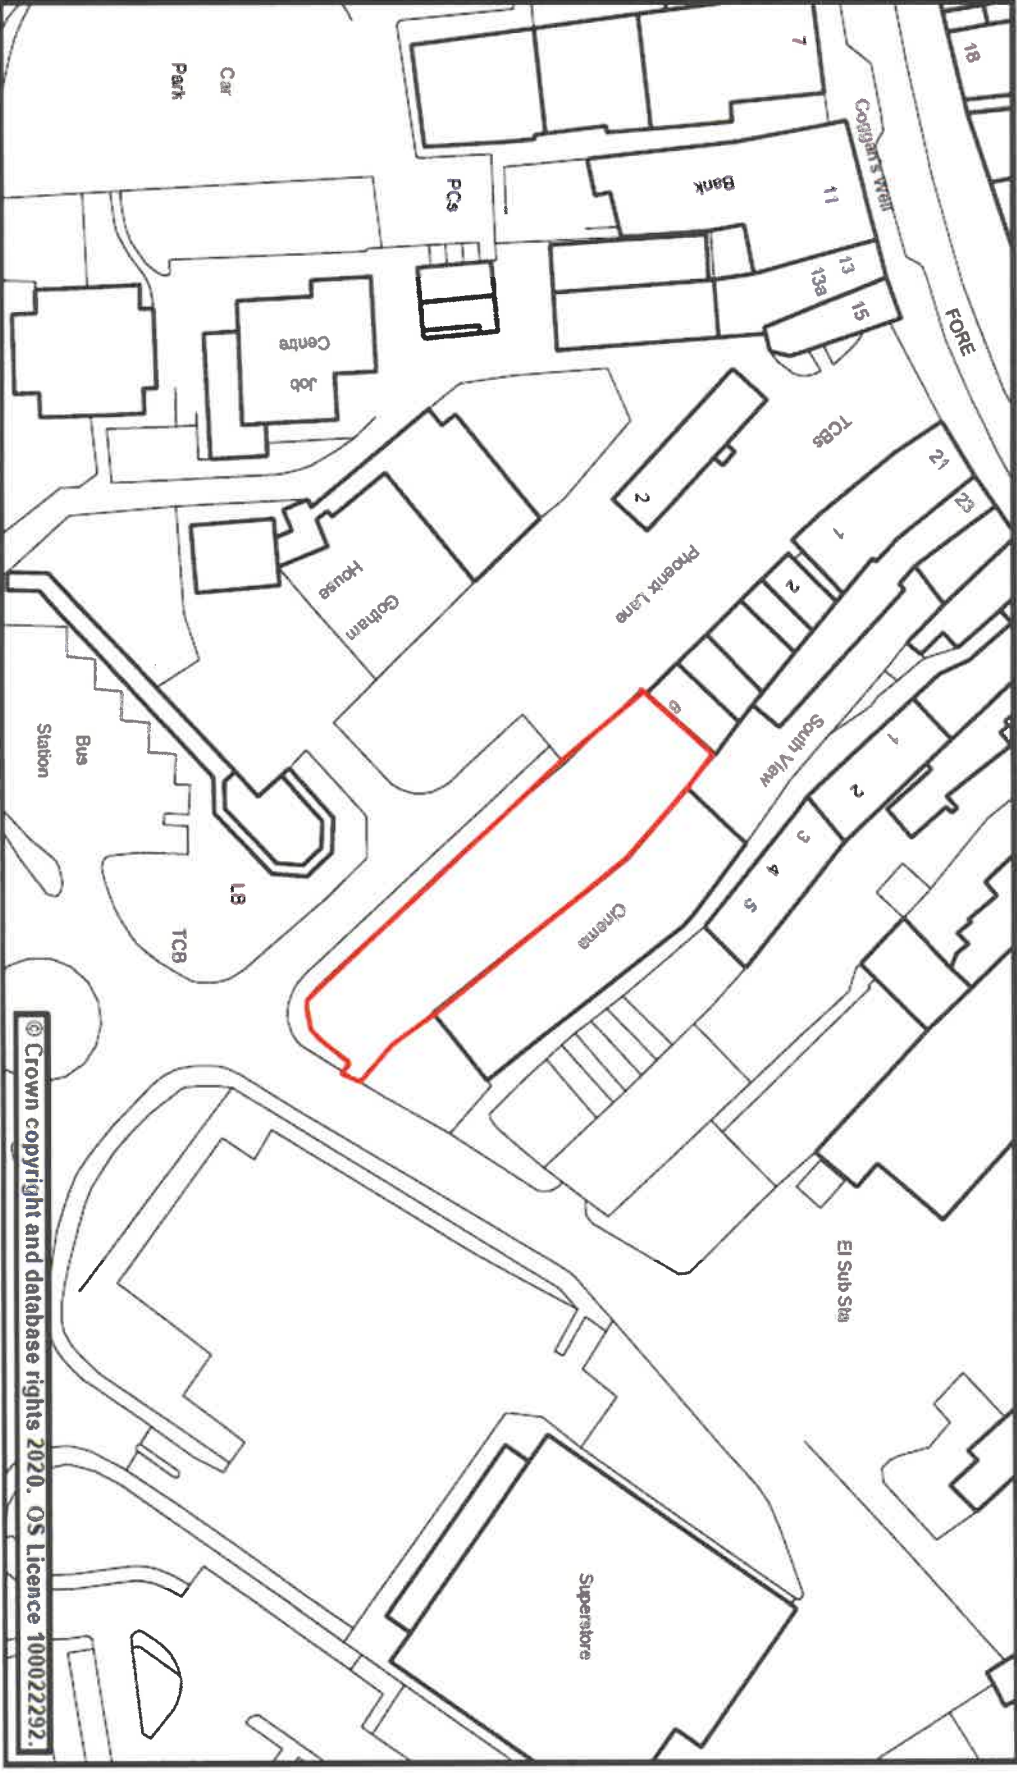


© Crown copyright and database rights 2020. OS Licence 100022292.



Street Scene Plan 26

Scale	1:750 @ A4	Date	23 January 2020
Dwg. No.	Chawleigh, Chumleigh	Produced by	GMS Unit

Phoenix House
Phoenix Lane, Tiverton EX16 6PP
Tel: 01884 255255
Website: www.middevon.gov.uk

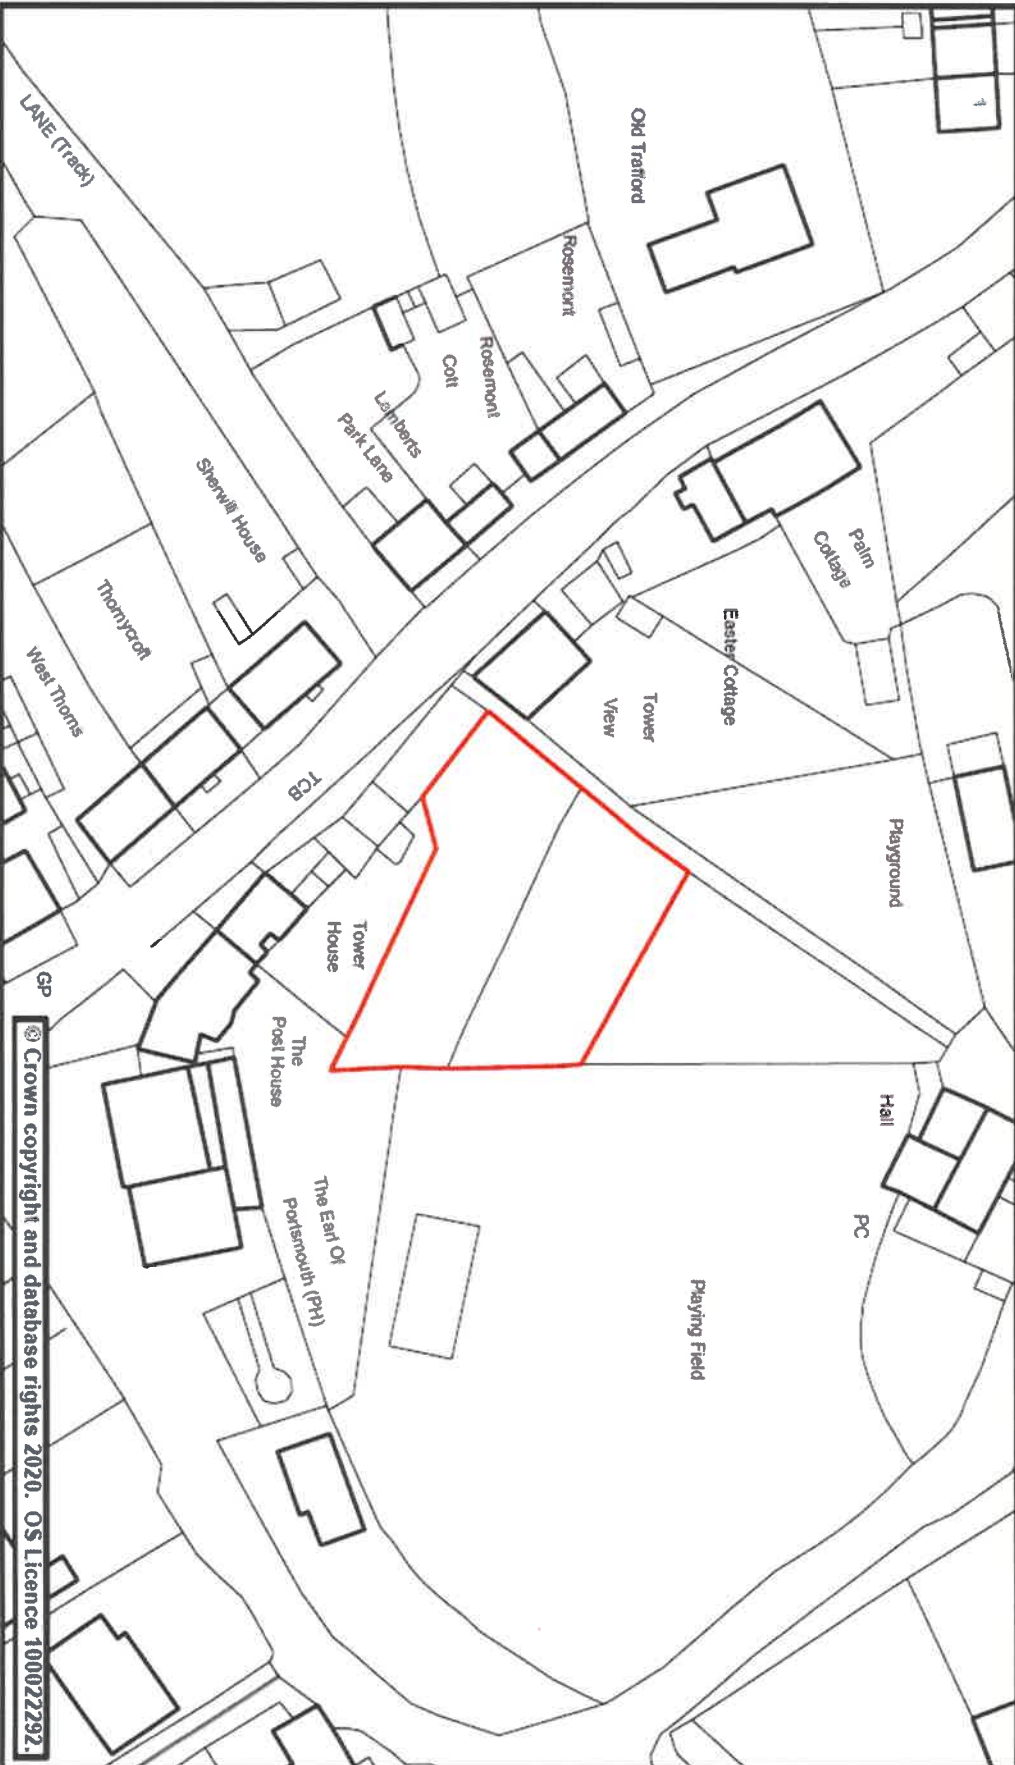

© Crown copyright and database rights 2020. OS Licence 100022292.




Street Scene Plan 27

Scale	1:750 @ A4	Date	23 January 2020
Org. No.	Chestnut Drive, Willand	Produced by	GMS Unit

Phoenix House
Phoenix Lane, Tiverton EX16 6PP

Tel: 01884 255255

Website: www.middevon.gov.uk

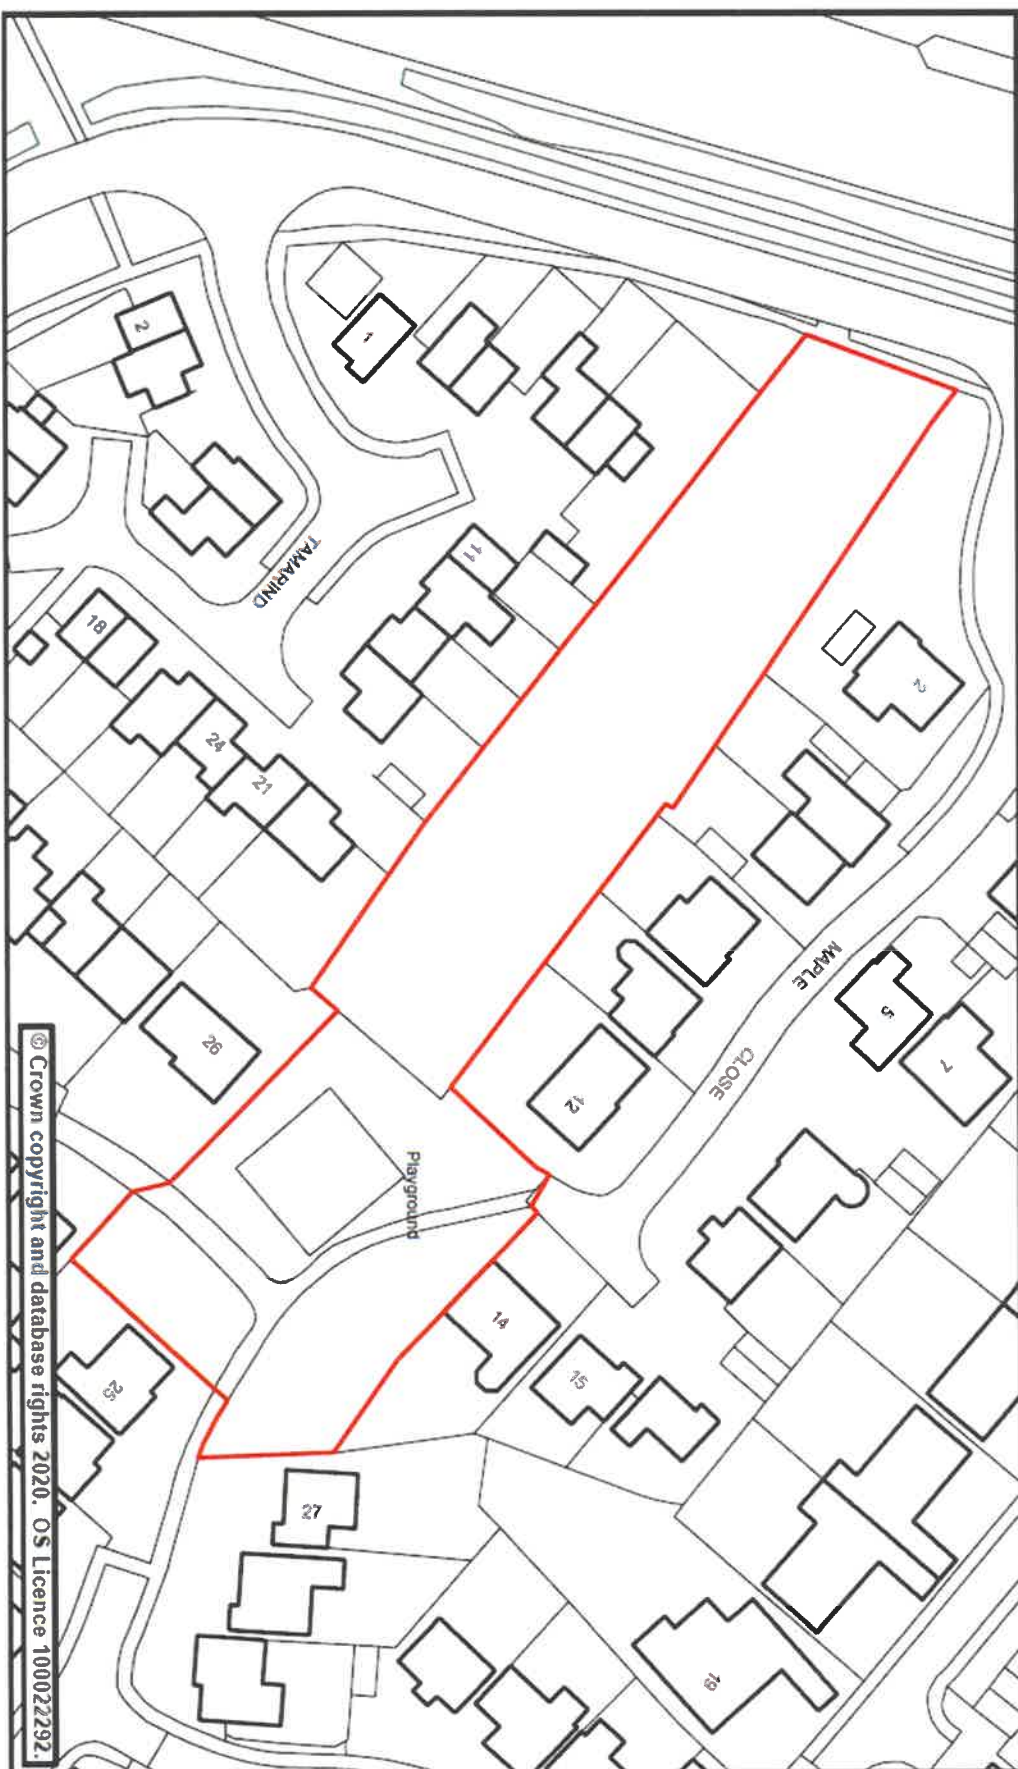

© Crown copyright and database rights 2020. OS Licence 100022292.



Street Scene Plan 28

Scale	1:750 @ A4	Date	23 January 2020
Dwg. No.	Church Road, Silverton	Produced by	GMS Unit

Phoenix House
Phoenix Lane, Tiverton EX16 6PP

Tel: 01884 255255
Website: www.middevon.gov.uk





Street Scene Plan 29


Scale	1:4,106 @ A4	Date	23 January 2020
Dwg. No.	Cotley Brook, Tiverton	Produced by	GMS Unit

Phoenix House
Phoenix Lane, Tiverton EX16 6PP

Tel: 01884 255255

Website: www.middevon.gov.uk

Mid Devon
DISTRICT COUNCIL

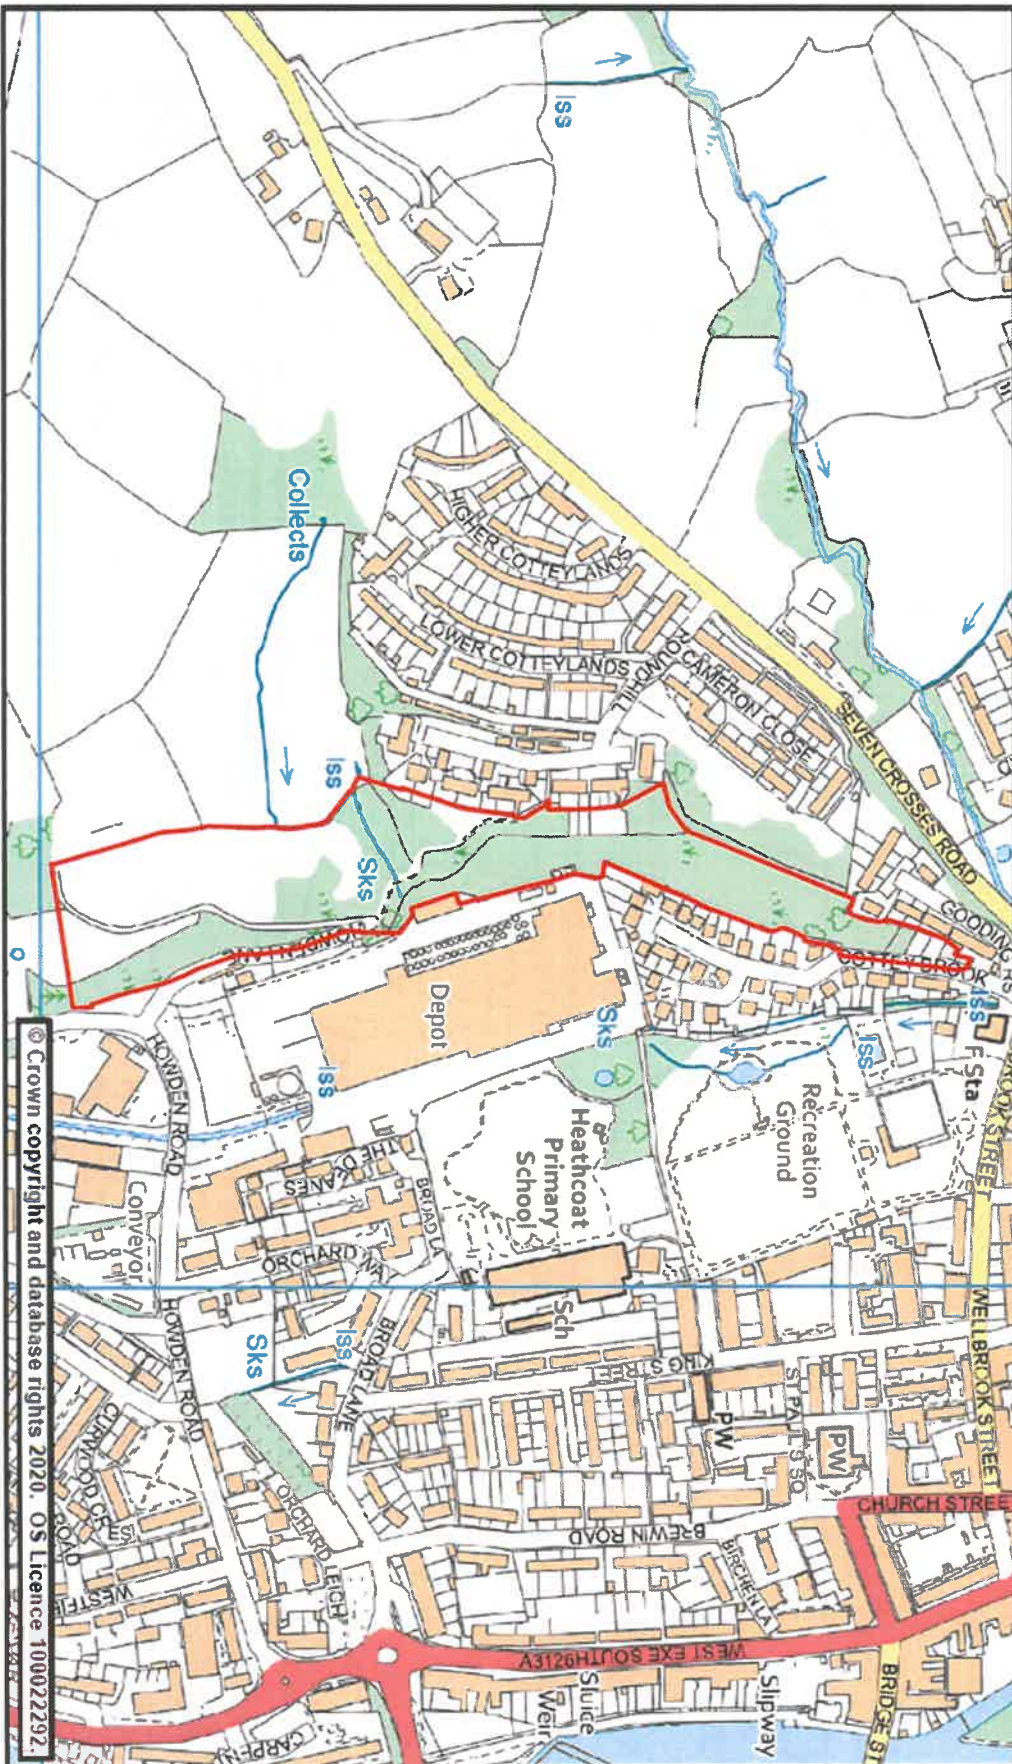

© Crown copyright and database rights 2020. OS Licence 100022292.




Street Scene Plan 30

Scale	1:750 @ A4	Date	23 January 2020
Dwg. No.	Cranmore View, Tiverton	Produced by	GMS Unit

Phoenix House
Phoenix Lane, Tiverton EX16 6PP

Tel: 01884 255255

Website: www.middevon.gov.uk

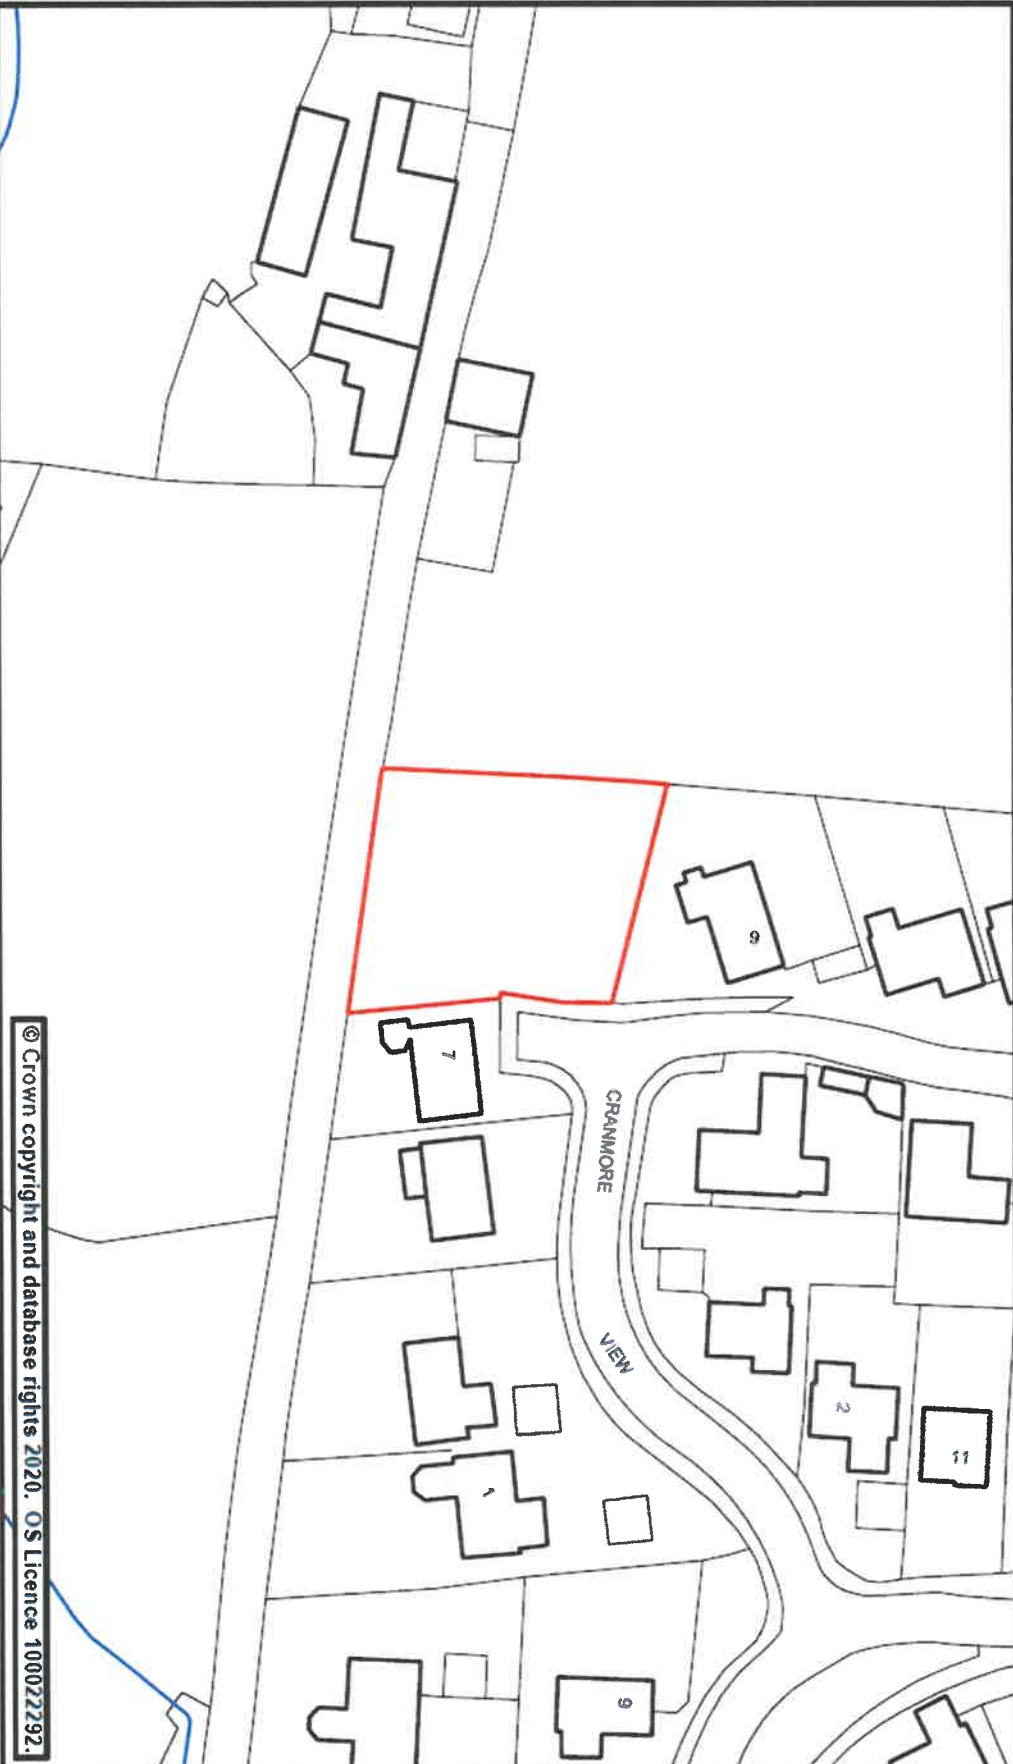

© Crown copyright and database rights 2020. OS Licence 100022292.



Street Scene Plan 31

Scale	1:1,000 @ A4	Date	23 January 2020
Dwg. No.	Cromwells Meadow, Crediton	Produced by	GMS Unit

Phoenix House
Phoenix Lane, Tiverton EX16 6PP

Tel: 01884 255255
Website: www.middevon.gov.uk





Street Scene Plan 32

Scale	1:750 @ A4	Date	23 January 2020
Dwg. No.	Crossparks, Culmpton	Produced by	GMS Unit

Phoenix House
Phoenix Lane, Tiverton EX16 6PP

Tel: 01884 255255

Website: www.middevon.gov.uk

Mid Devon
DISTRICT COUNCIL



© Crown copyright and database rights 2020. OS Licence 100022292.



Street Scene Plan 33

Scale	1:1,189 @ A4	Date	23 January 2020
Dwg. No.	Crow Bridge, Cullompton	Produced by	GMS Unit

Phoenix House
Phoenix Lane, Tiverton EX16 6PP
Tel: 01884 255255
Website: www.middevon.gov.uk





Street Scene

Plan 34

Scale	1:750 @ A4	Date	23 January 2020
Dwg. No.	Cudmore Park, Tiverton	Produced by	GMS Unit

Phoenix House
Phoenix Lane, Tiverton EX16 6PP

Tel: 01884 255255

Website: www.middevon.gov.uk




© Crown copyright and database rights 2020. OS Licence 100022292.



Street Scene Plan 35

Scale	1:1,087 @ A4	Date	23 January 2020
Drwg. No.	Culm Valley, Uffculme	Produced by	GMS Unit

Phoenix House
Phoenix Lane, Tiverton EX16 6PP
Tel: 01884 255255
Website: www.middevon.gov.uk

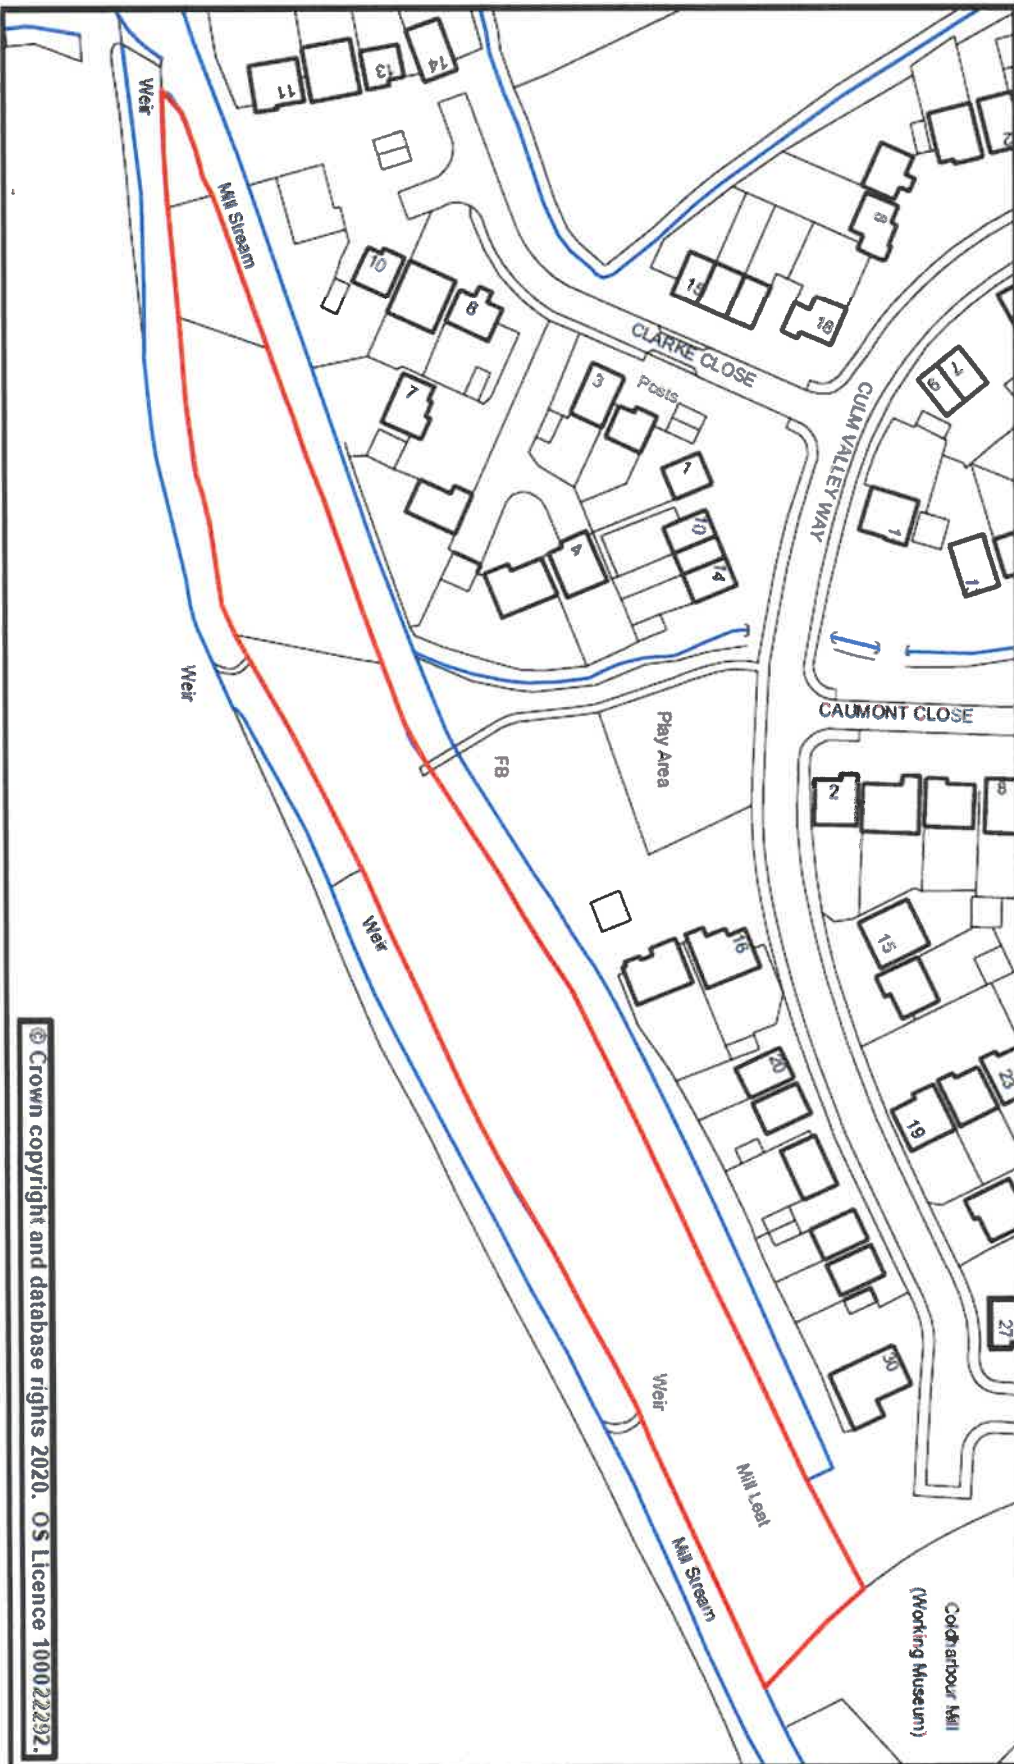

© Crown copyright and database rights 2020. OS Licence 100022292.



Street Scene Plan 36

Scale	1:750 @ A4	Date	23 January 2020
Dwg. No.	Forcefield Road, Cullompton	Produced by	GMS Unit

Phoenix House
Phoenix Lane, Tiverton EX16 6PP

Tel: 01884 255255

Website: www.middevon.gov.uk

Mid Devon
DISTRICT COUNCIL






Street Scene Plan 37

Scale	1:1,000 @ A4	Date	23 January 2020
Dwg. No.	Gables Lea, Willand	Produced by	GMS Unit

Phoenix House
Phoenix Lane, Tiverton EX16 6PP

Tel: 01884 255255
Website: www.middevon.gov.uk

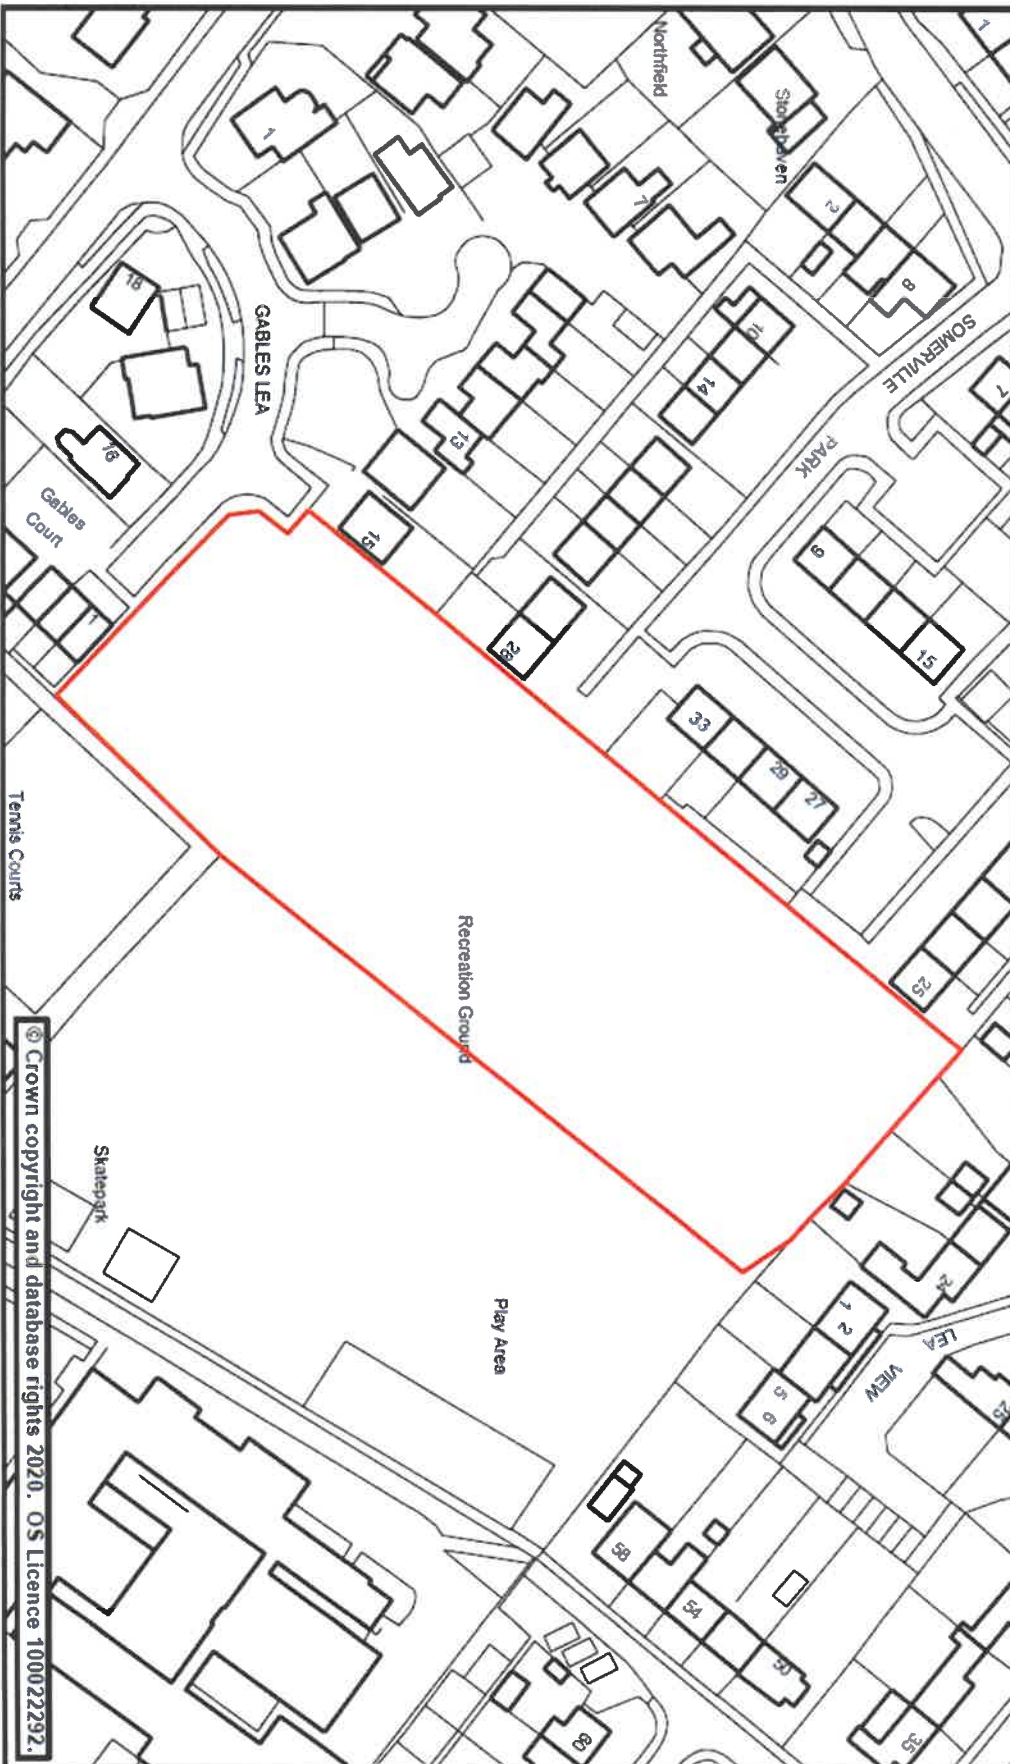



Street Scene Plan 38


Scale	1:1,000 @ A4	Date	23 January 2020
Dwg. No.	Glebelands Road, Tiverton	Produced by	GMS Unit

Phoenix House
Phoenix Lane, Tiverton EX16 6PP

Tel: 01884 255255

Website: www.middevon.gov.uk

Mid Devon
DISTRICT COUNCIL

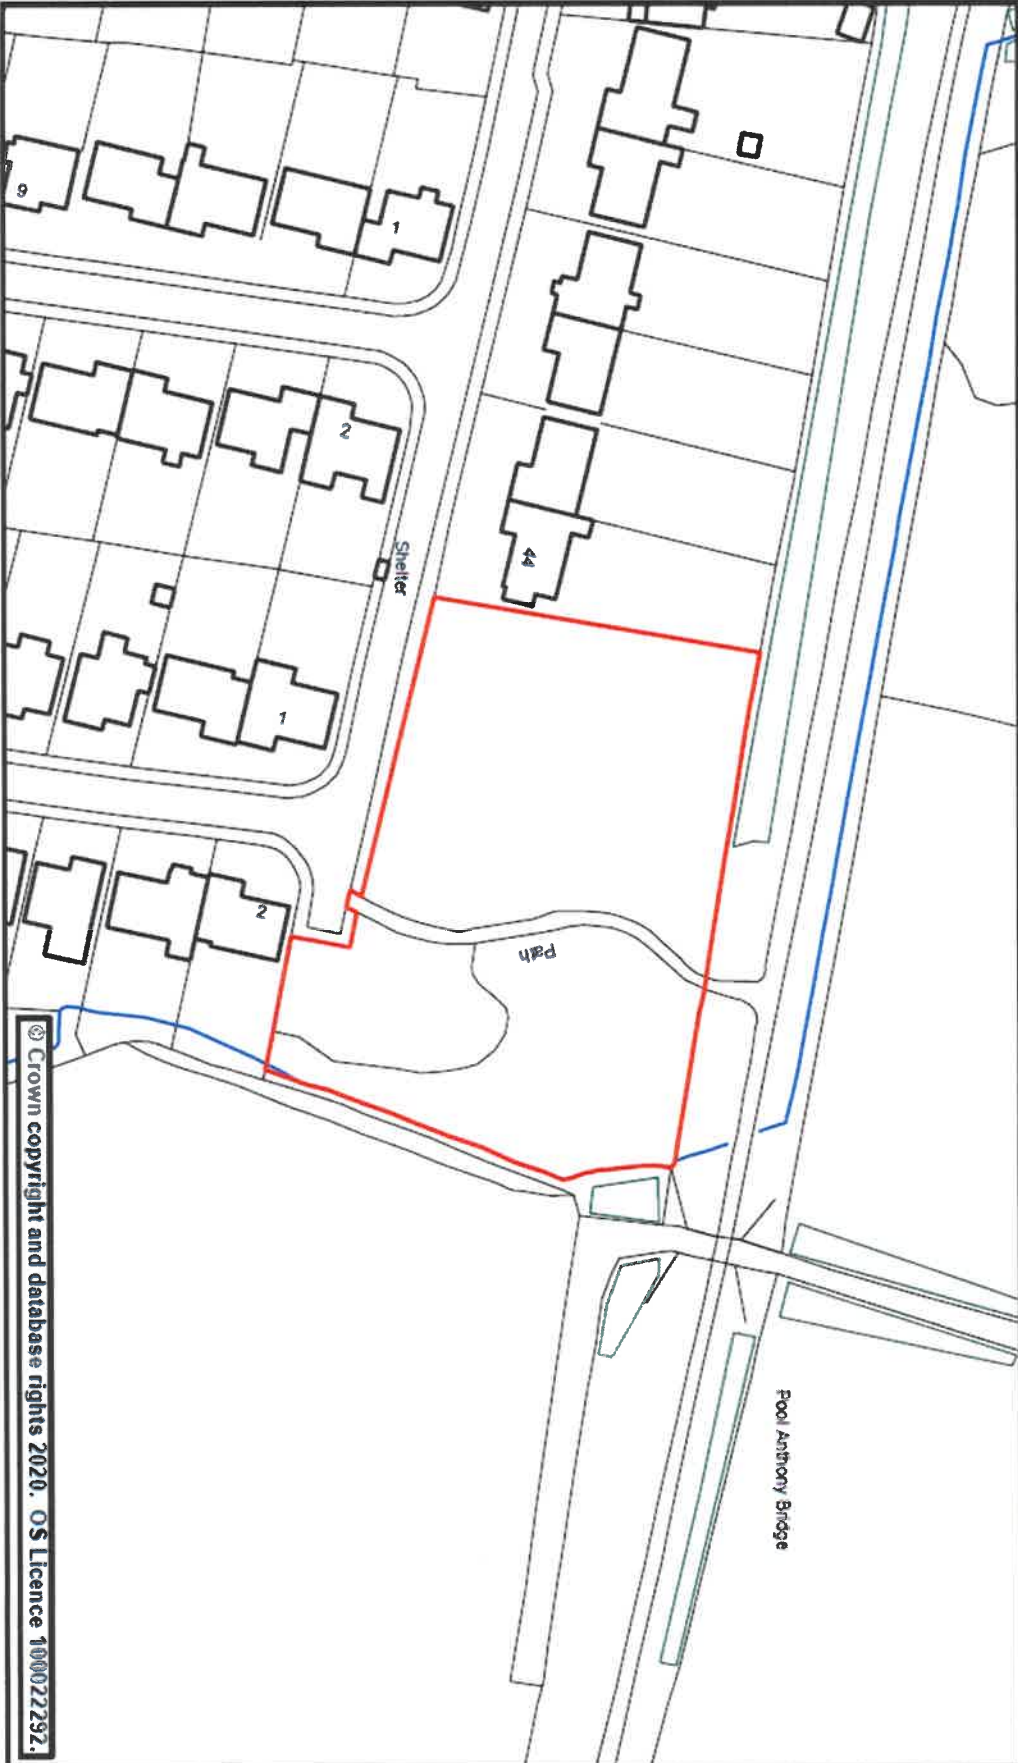

© Crown copyright and database rights 2020. OS Licence 100022292.




Street Scene Plan 39

Scale	1:1,508 @ A4	Date	23 January 2020
Dwg. No.	Gornhay Lane, Tiverton	Produced by	GMS Unit

Phoenix House
Phoenix Lane, Tiverton EX16 6PP

Tel: 01884 255255
Website: www.middevon.gov.uk

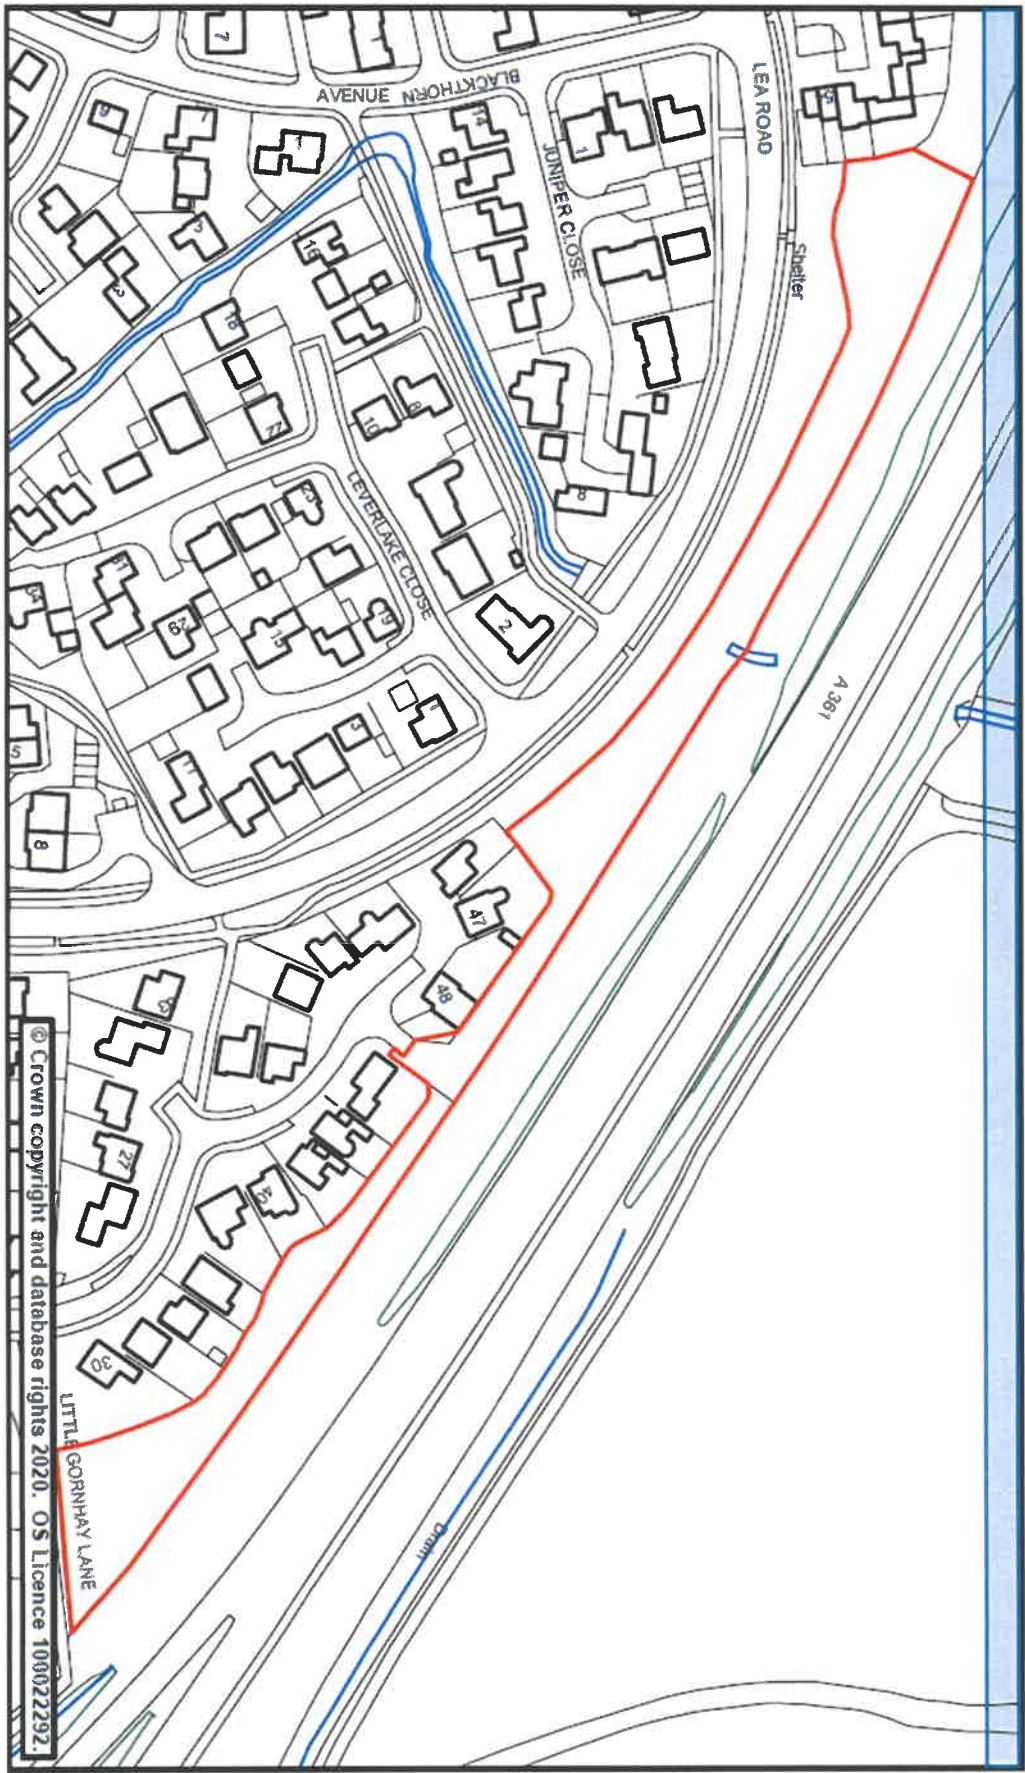

© Crown copyright and database rights 2020. OS Licence 100022292.



Street Scene Plan 40


Scale	1:1,689 @ A4	Date	23 January 2020
Dwg. No.	Graters Copse, Tiverton	Produced by	GMS Unit

Phoenix House
Phoenix Lane, Tiverton EX16 6PP

Tel: 01884 255255

Website: www.middevon.gov.uk

Mid Devon
DISTRICT COUNCIL

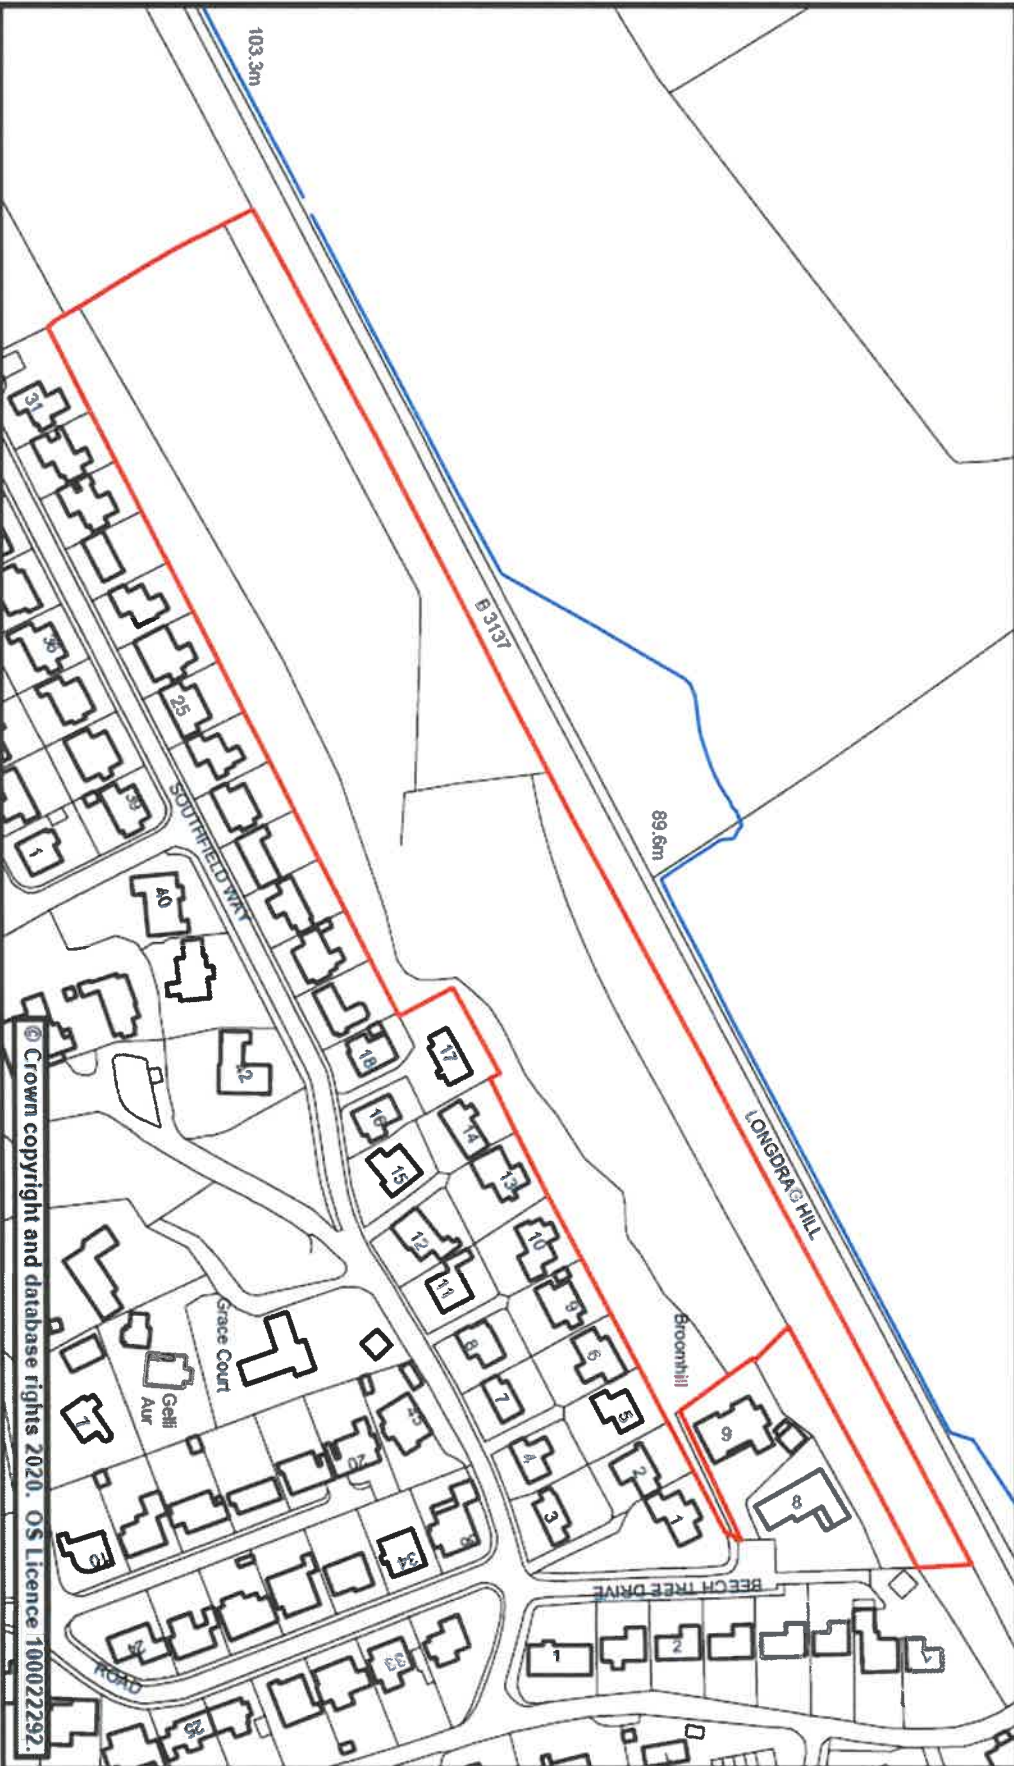



Street Scene Plan 4-1

Scale	1:750 @ A4	Date	23 January 2020
Dwg. No.	Great Close, Culmstock	Produced by	GMS Unit

Phoenix House
Phoenix Lane, Tiverton EX16 6PP

Tel: 01884 255255
Website: www.middevon.gov.uk





Street Scene Plan 4-2

Scale	1:500 @ A4	Date	23 January 2020
Dwg. No.	High Bullen, Silverton	Produced by	GMS Unit

Phoenix House
Phoenix Lane, Tiverton EX16 6PP

Tel: 01884 255255

Website: www.middevon.gov.uk



© Crown copyright and database rights 2020. OS Licence 100022292.1




Street Scene Plan 43

Scale	1:500 @ A4	Date	23 January 2020
Dwg. No.	Landunvez Place, Bradninch	Produced by	GMS Unit

Phoenix House
Phoenix Lane, Tiverton EX16 6PP

Tel: 01884 255255
Website: www.middevon.gov.uk

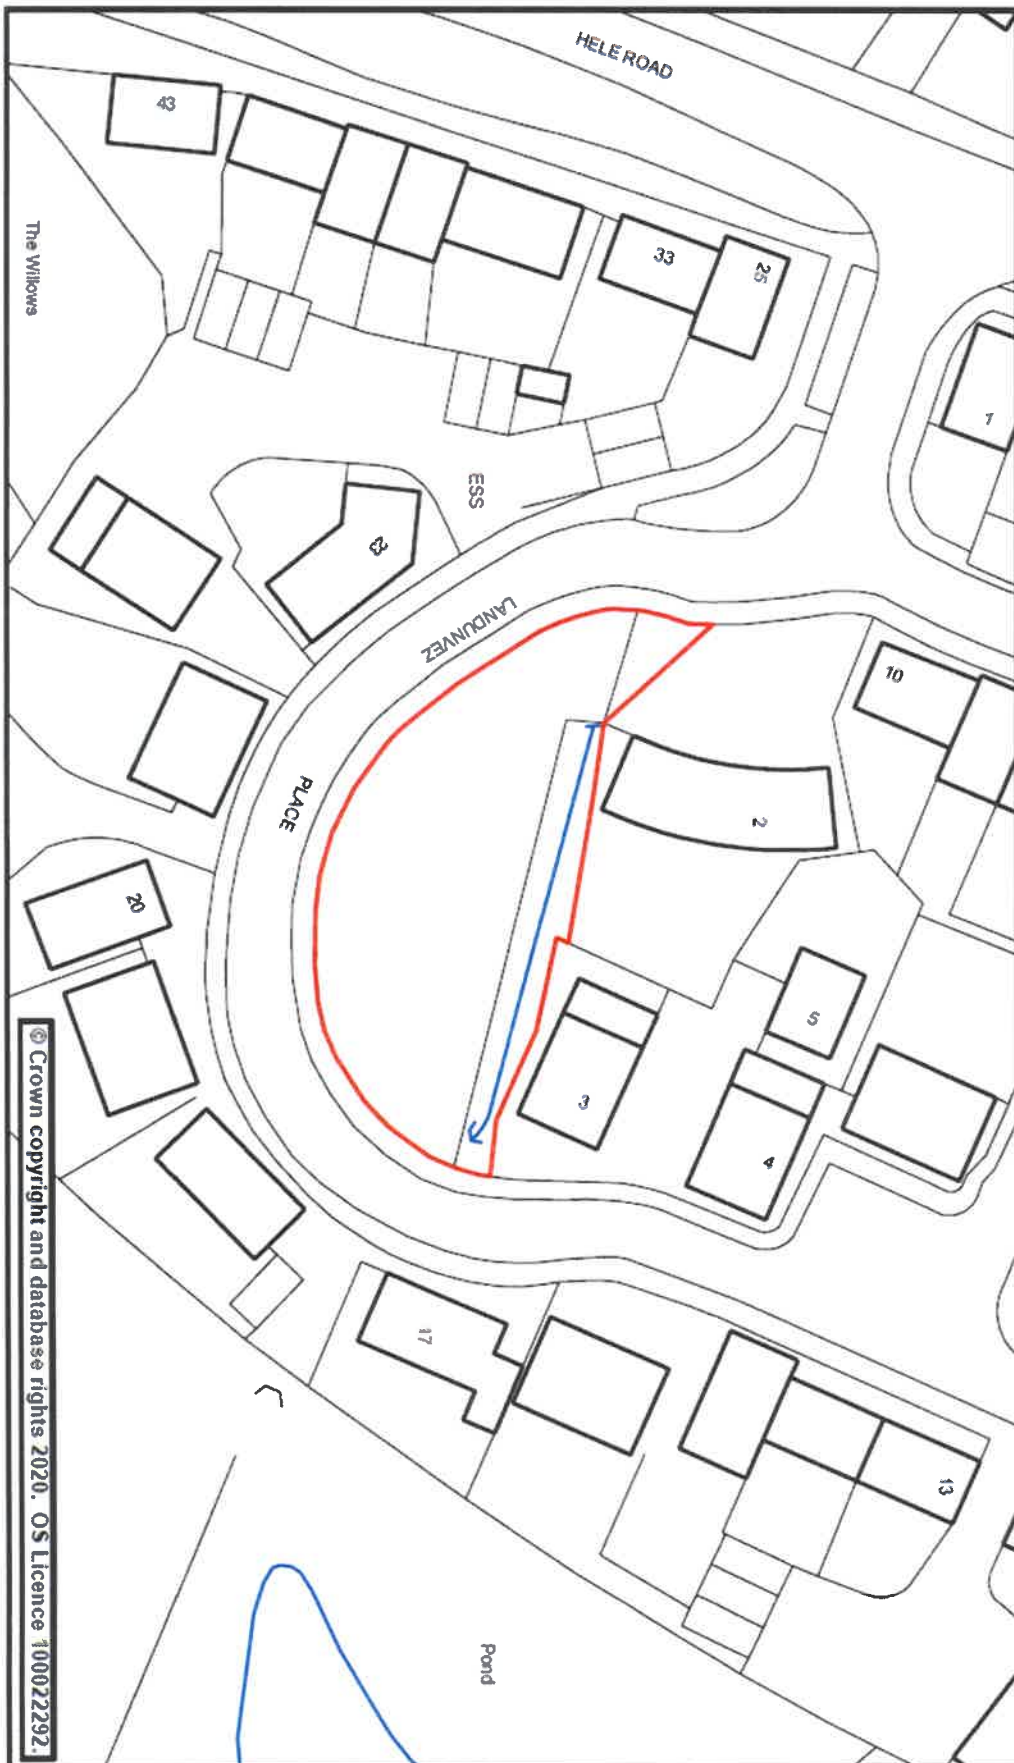


© Crown copyright and database rights 2020. OS Licence 100022292.



Street Scene Plan 44

Scale	1:1,000 @ A4	Date	23 January 2020
Dwg. No.	Meadow Lane, Cullompton	Produced by	GMS Unit

Phoenix House
Phoenix Lane, Tiverton EX16 6PP
Tel: 01884 255255
Website: www.middevon.gov.uk

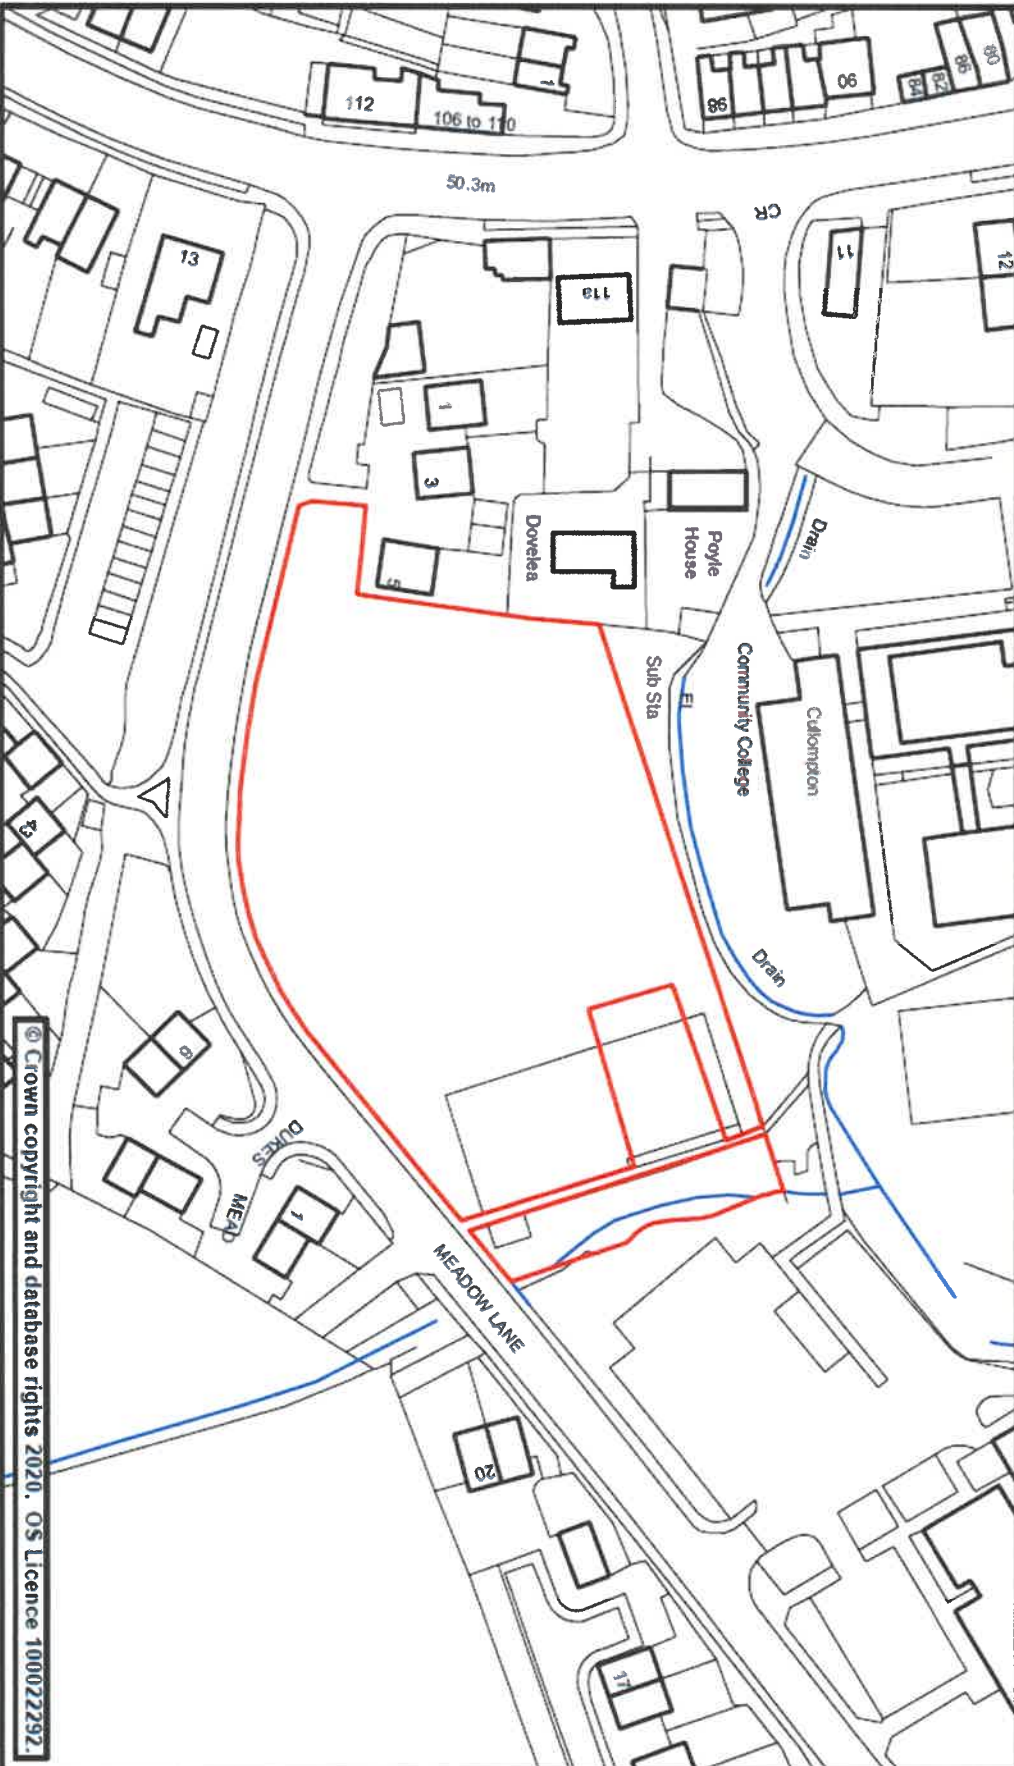




Street Scene Plan 45

Scale	1:1,009 @ A4	Date	23 January 2020
Org. No.	Millhayes Meadows, Hemmock	Produced by	GMS Unit

Phoenix House
Phoenix Lane, Tiverton EX16 6PP

Tel: 01884 255255
Website: www.middevon.gov.uk

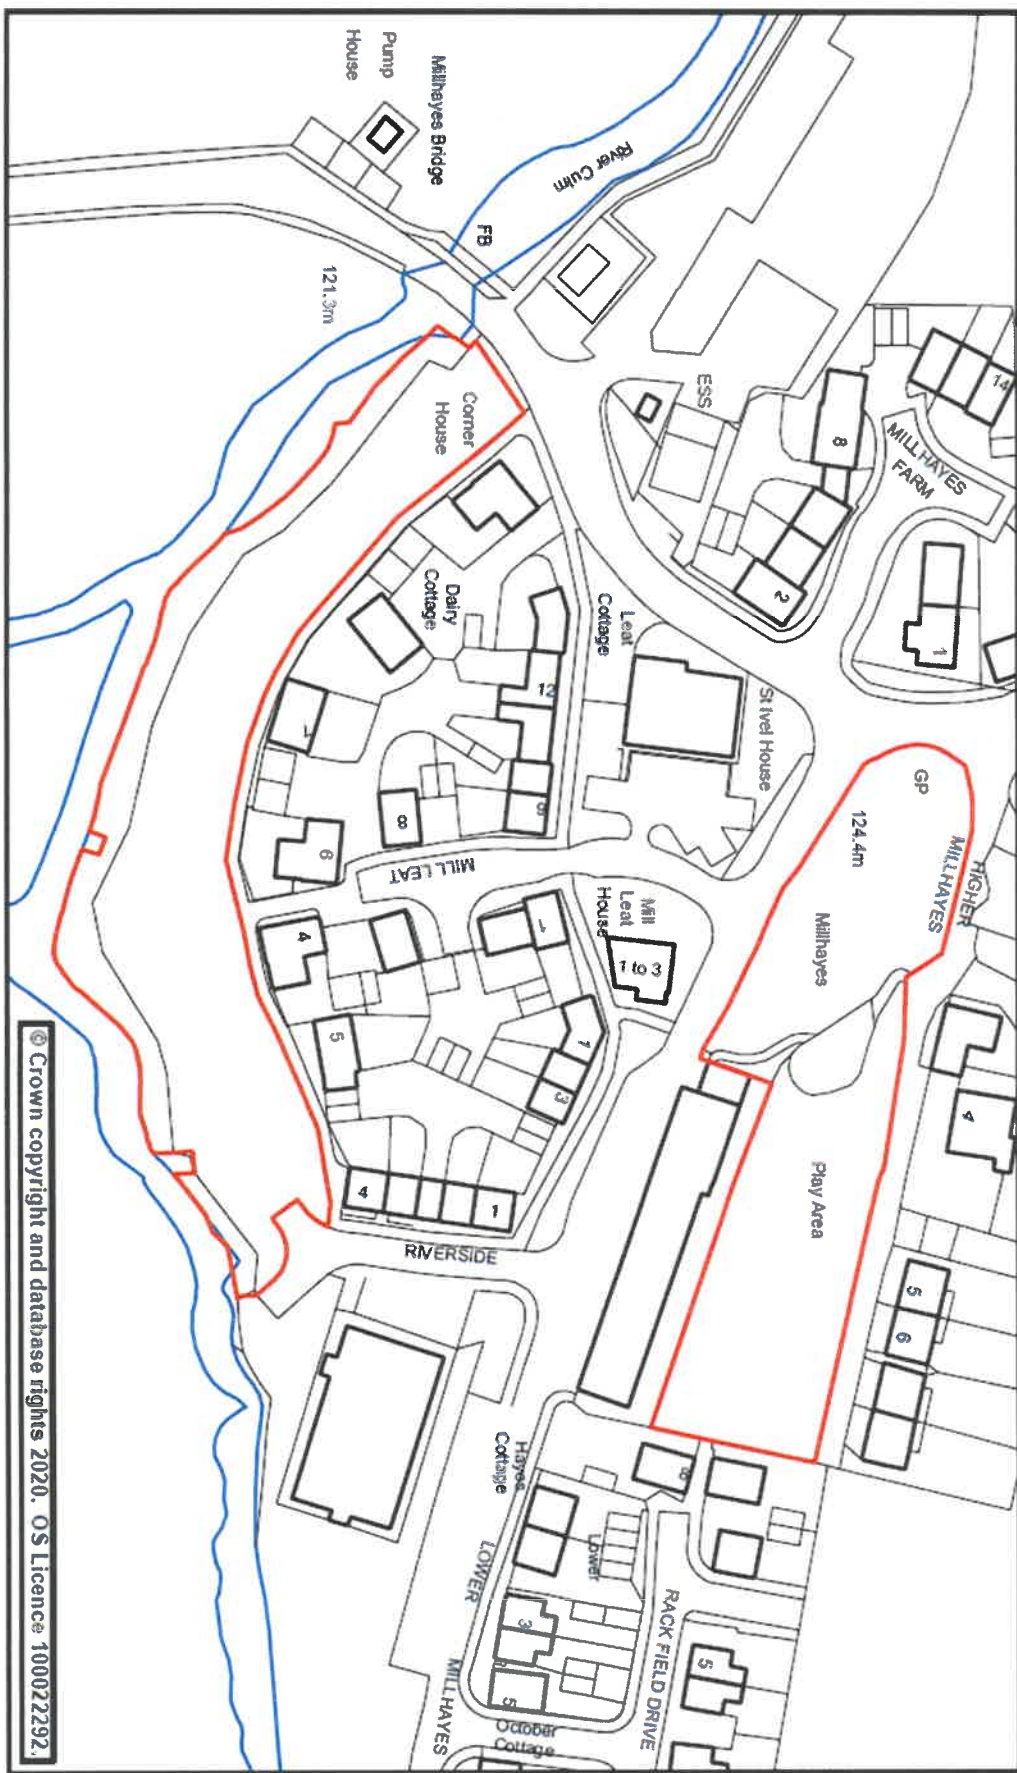

© Crown copyright and database rights 2020. OS Licence 100022292.



Street Scene Plan 46

Scale	1:1,071 @ A4	Date	23 January 2020
Dwg. No.	Mounbatten Road, Tiverton	Produced by	GMS Unit


Phoenix House
Phoenix Lane, Tiverton EX16 6PP

Tel: 01884 255255

Website: www.middevon.gov.uk



© Crown copyright and database rights 2020. OS Licence 100022292.

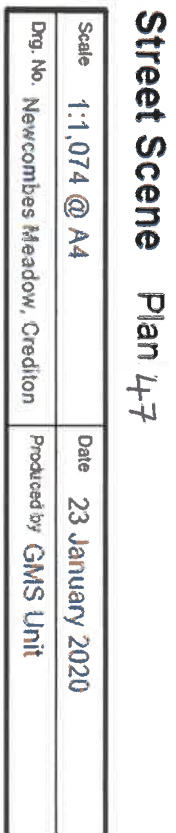

Phoenix House
Phoenix Lane, Tiverton EX16 6PP
Tel: 01884 255255
Website: www.middevon.gov.uk





Street Scene Plan 48


Scale	1:1,000 @ A4	Date	23 January 2020
Dwg. No.	Oak Close, Tiverton	Produced by	GMS Unit

Phoenix House
Phoenix Lane, Tiverton EX16 6PP

Tel: 01884 255255

Website: www.middevon.gov.uk

Mid Devon
DISTRICT COUNCIL

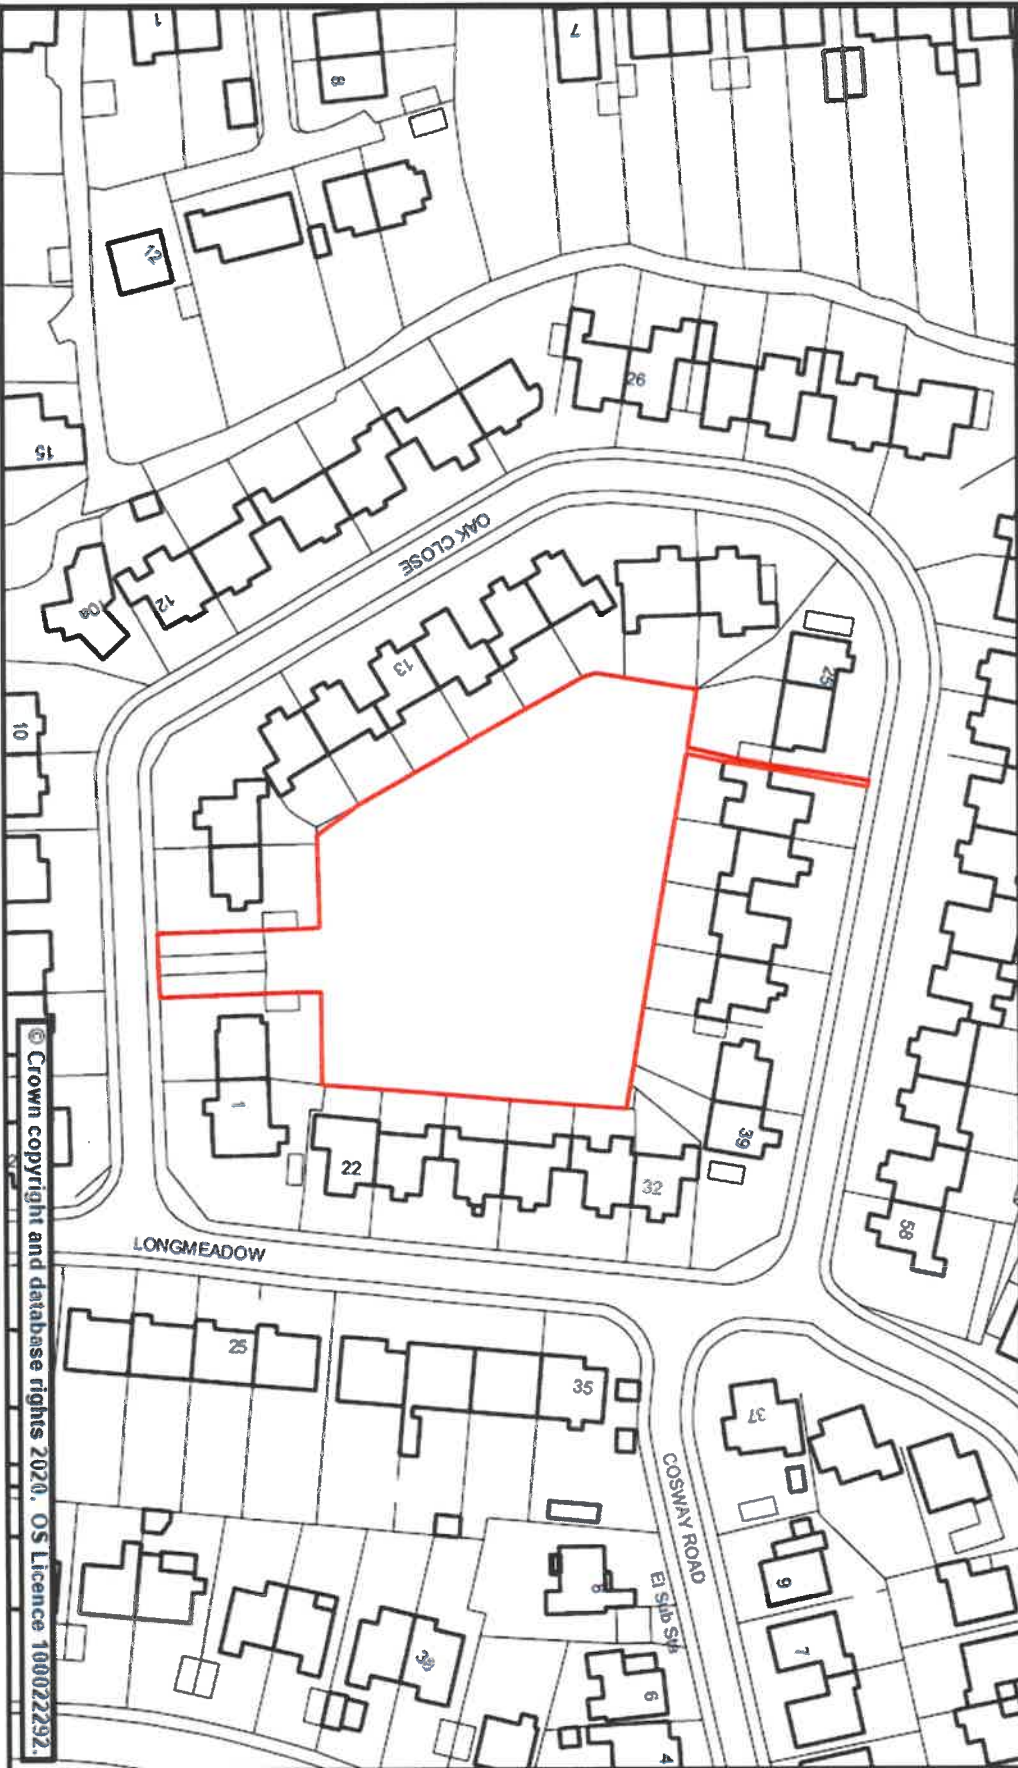

© Crown copyright and database rights 2020. OS Licence 100022292.




Street Scene Plan 49

Scale	1:1,768 @ A4	Date	23 January 2020
Dwg. No.	Old Park, Tiverton	Produced by	GMS Unit

Phoenix House
Phoenix Lane, Tiverton EX16 6PP

Tel: 01884 255255
Website: www.middevon.gov.uk

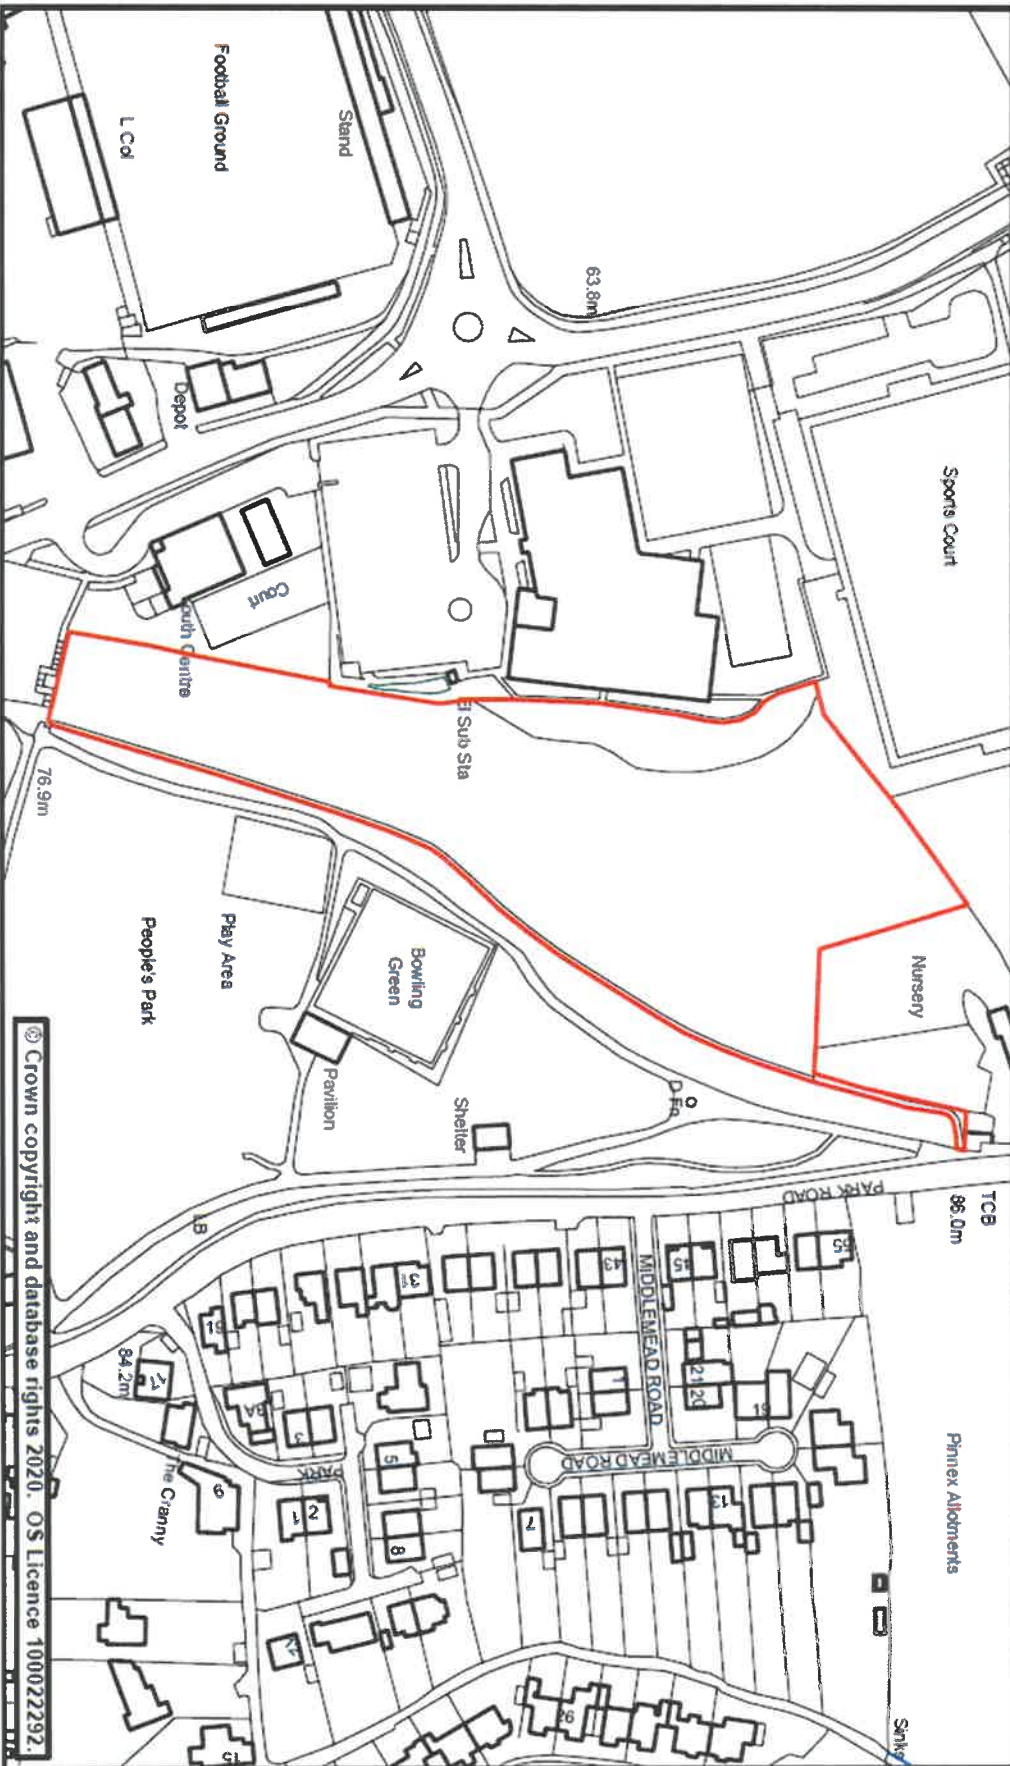




Street Scene Plan 50

Scale	1:3,595 @ A4	Date	23 January 2020
Dwg. No.	Palmerston Park Woods, Tiverton	Produced by	GMS Unit

Phoenix House
Phoenix Lane, Tiverton EX16 6PP
Tel: 01884 255255
Website: www.middevon.gov.uk

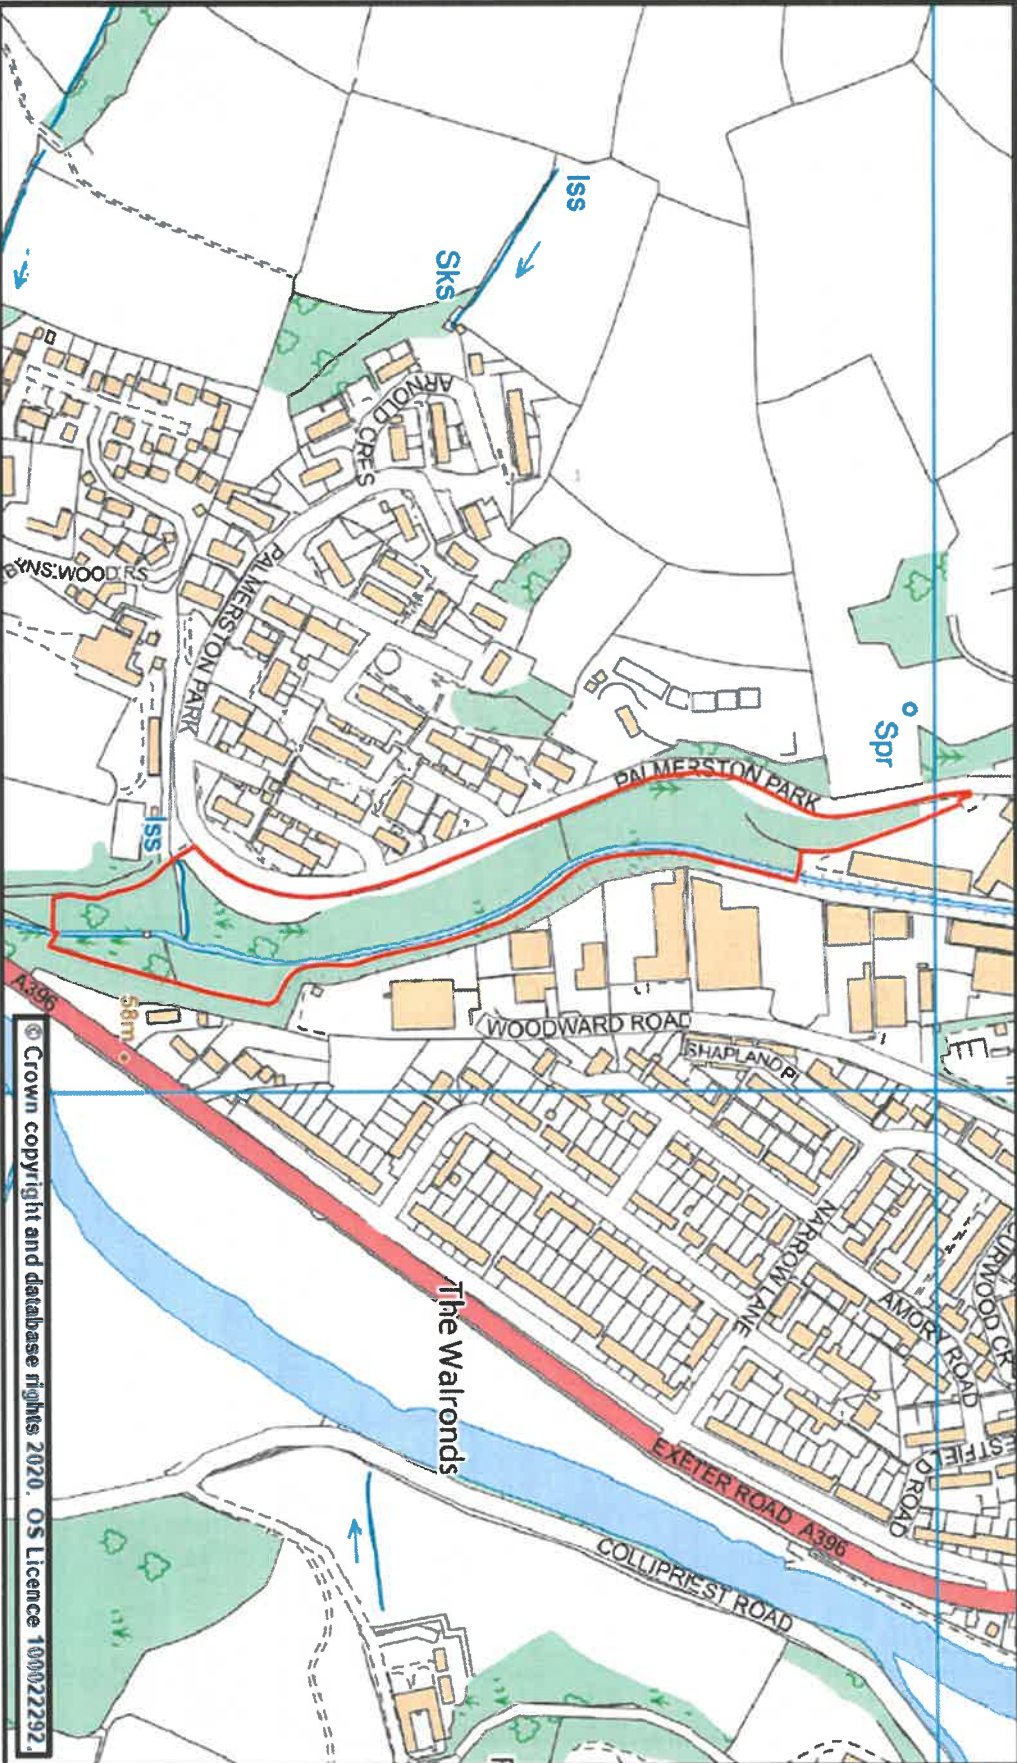





Street Scene Plan 51

Scale	1:1,488 @ A4	Date	23 January 2020
Dwg. No.	Peoples Park, Crediton	Produced by	GMS Unit

Phoenix House
Phoenix Lane, Tiverton EX16 6PP

Tel: 01884 255255
Website: www.middevon.gov.uk

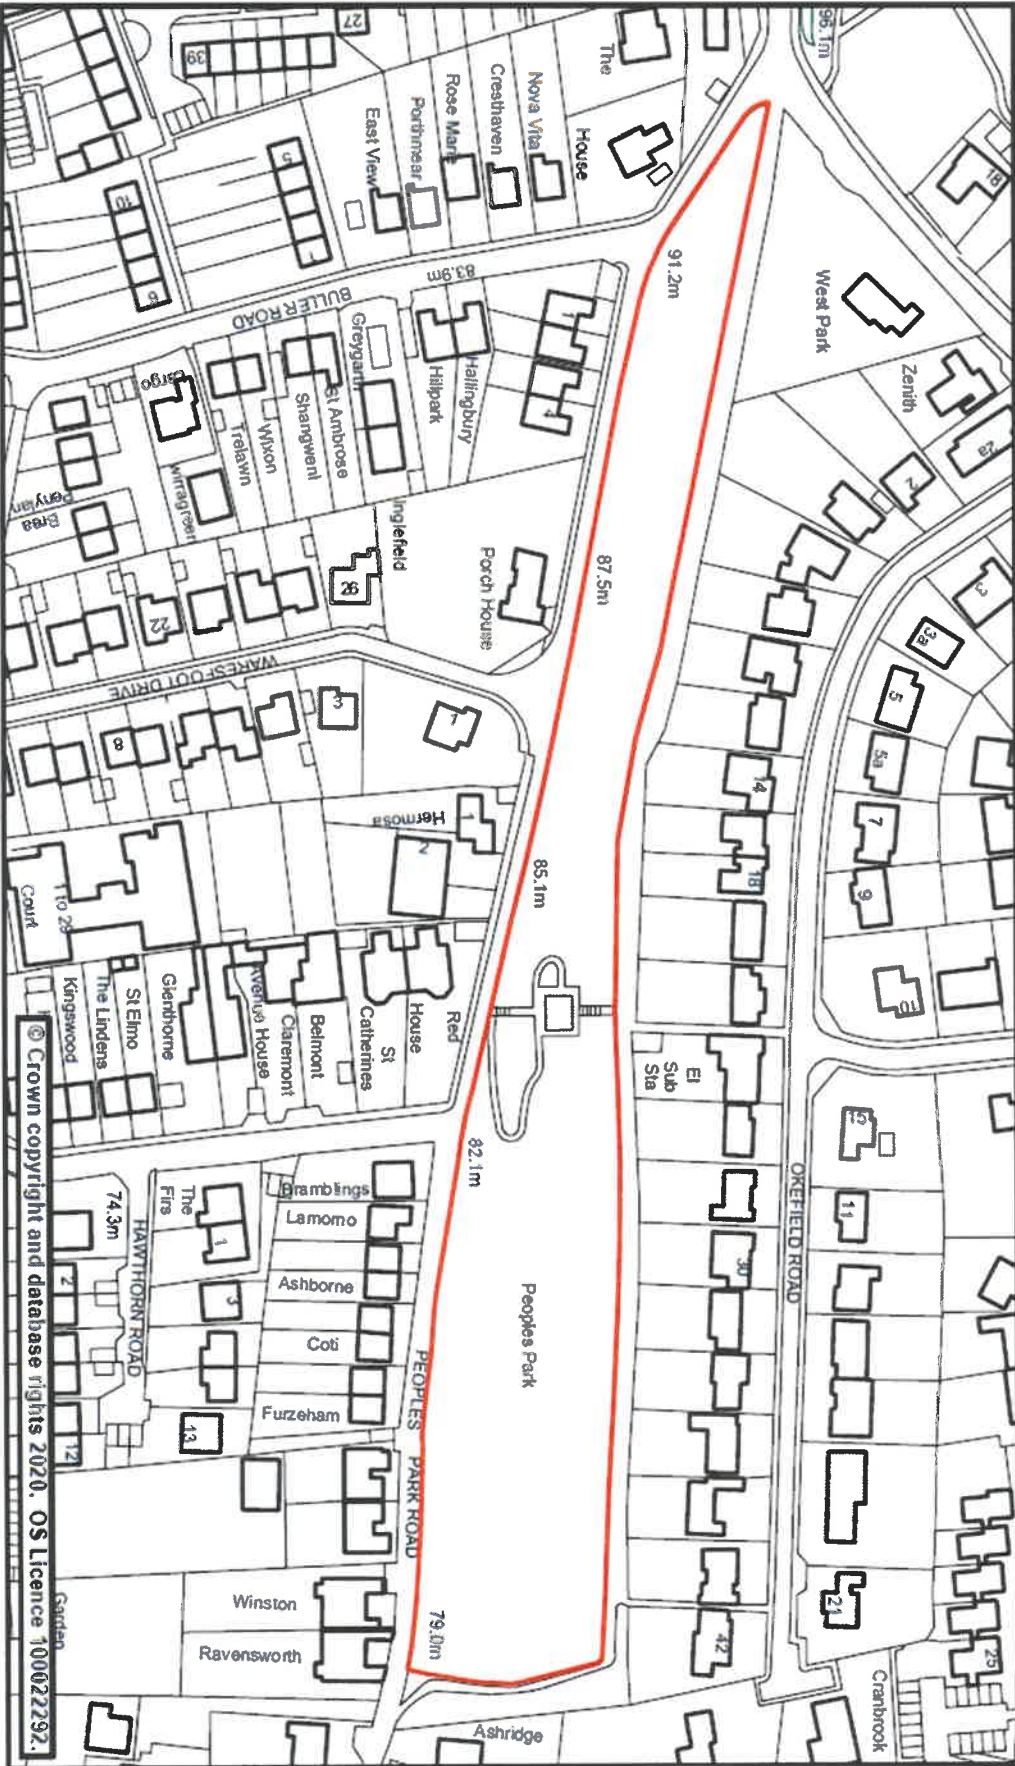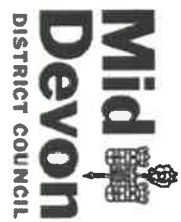

© Crown copyright and database rights 2020. OS Licence 100022292.



Phoenix House
Phoenix Lane, Tiverton EX16 6PP
Tel: 01884 255255
Website: www.middevon.gov.uk



Mid Devon
DISTRICT COUNCIL





Street Scene Plan 53

Scale	1:1,000 @ A4	Date	23 January 2020
Dwg. No.	Phoenix House, Tiverton	Produced by	GMS Unit

Phoenix House
Phoenix Lane, Tiverton EX16 6PP

Tel: 01884 255255
Website: www.middevon.gov.uk



© Crown copyright and database rights 2020. OS Licence 100022292.



Street Scene Plan 54

Scale	1:1,302 @ A4	Date	23 January 2020
Dwg. No.	Queen Elizabeth Drive, Crediton	Produced by	GMS Unit

Phoenix House
Phoenix Lane, Tiverton EX16 6PP
Tel: 01884 255255
Website: www.middevon.gov.uk






Street Scene Plan 5.5

Scale	1:3,842 @ A4	Date	23 January 2020
Dwg. No.	Railway Walk, Tiverton	Produced by	GMS Unit

Phoenix House
Phoenix Lane, Tiverton EX16 6PP

Tel: 01884 255255
Website: www.middevon.gov.uk

Mid Devon
DISTRICT COUNCIL

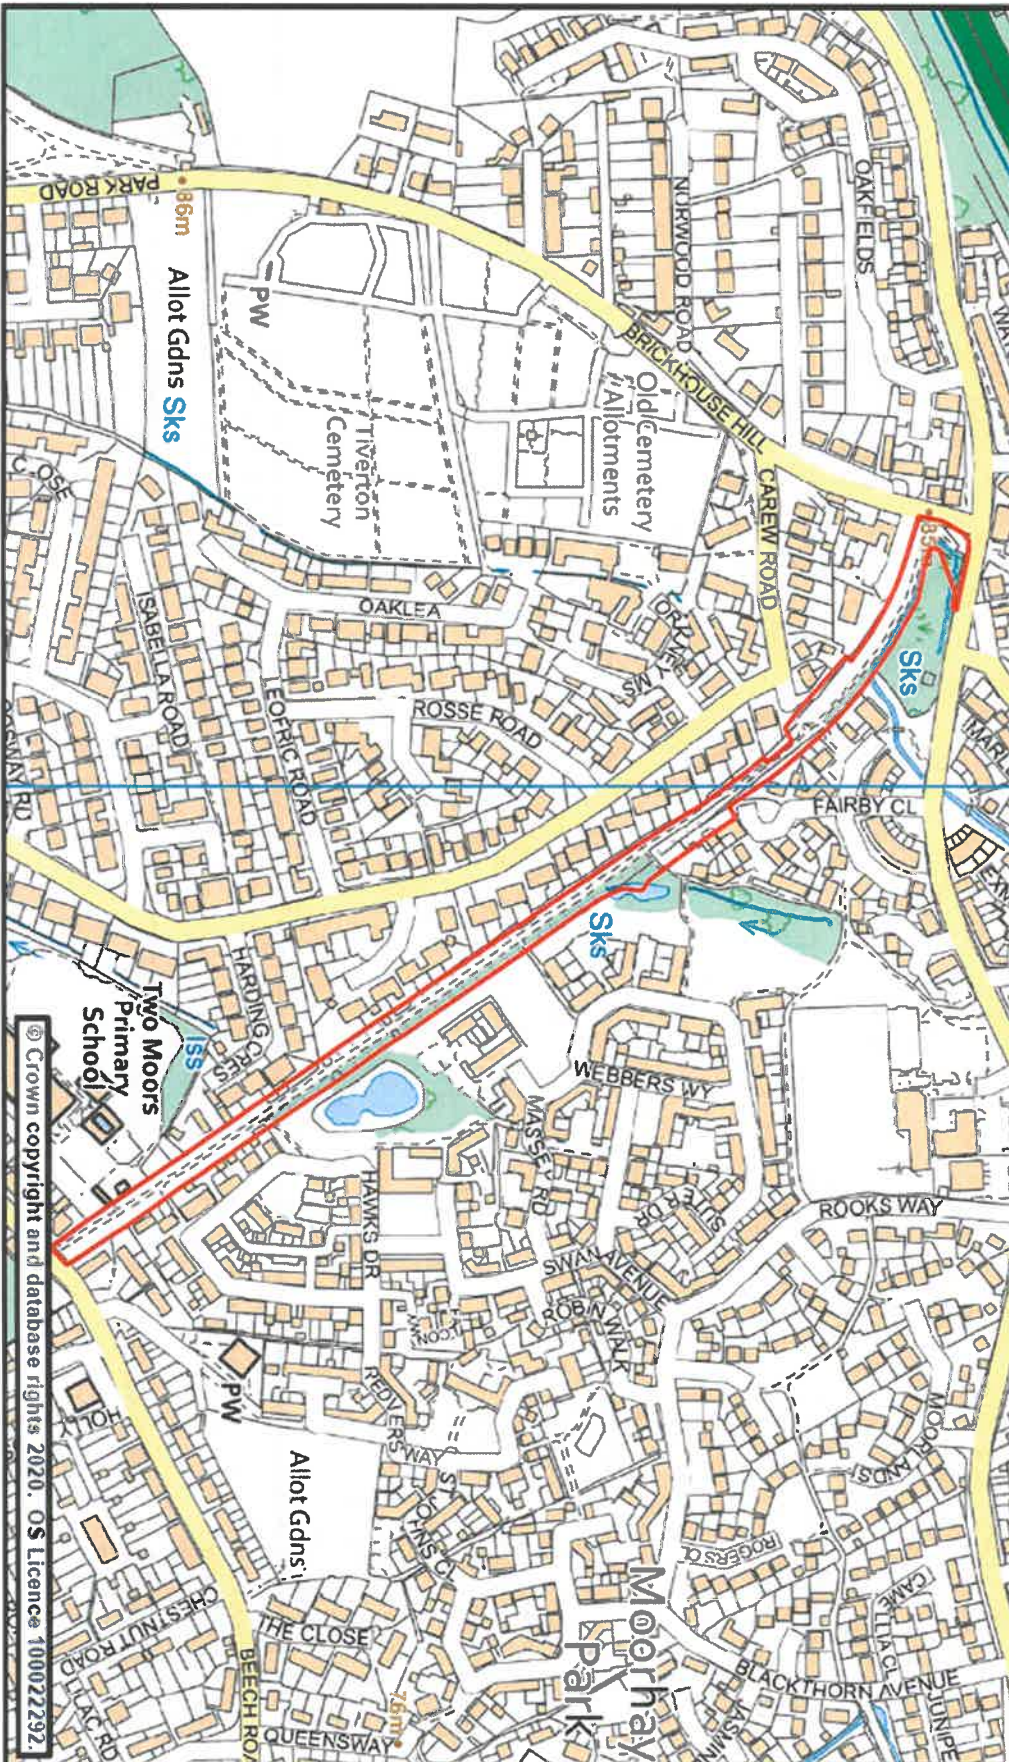

© Crown copyright and database rights 2020. OS Licence 100022292.



Street Scene Plan 56


Scale	1:3,287 @ A4	Date	23 January 2020
Dwg. No.	River Exe Recreation, Tiverton	Produced by	GMS Unit

Phoenix House
Phoenix Lane, Tiverton EX16 6PP

Tel: 01884 255255

Website: www.middevon.gov.uk

Mid Devon
DISTRICT COUNCIL

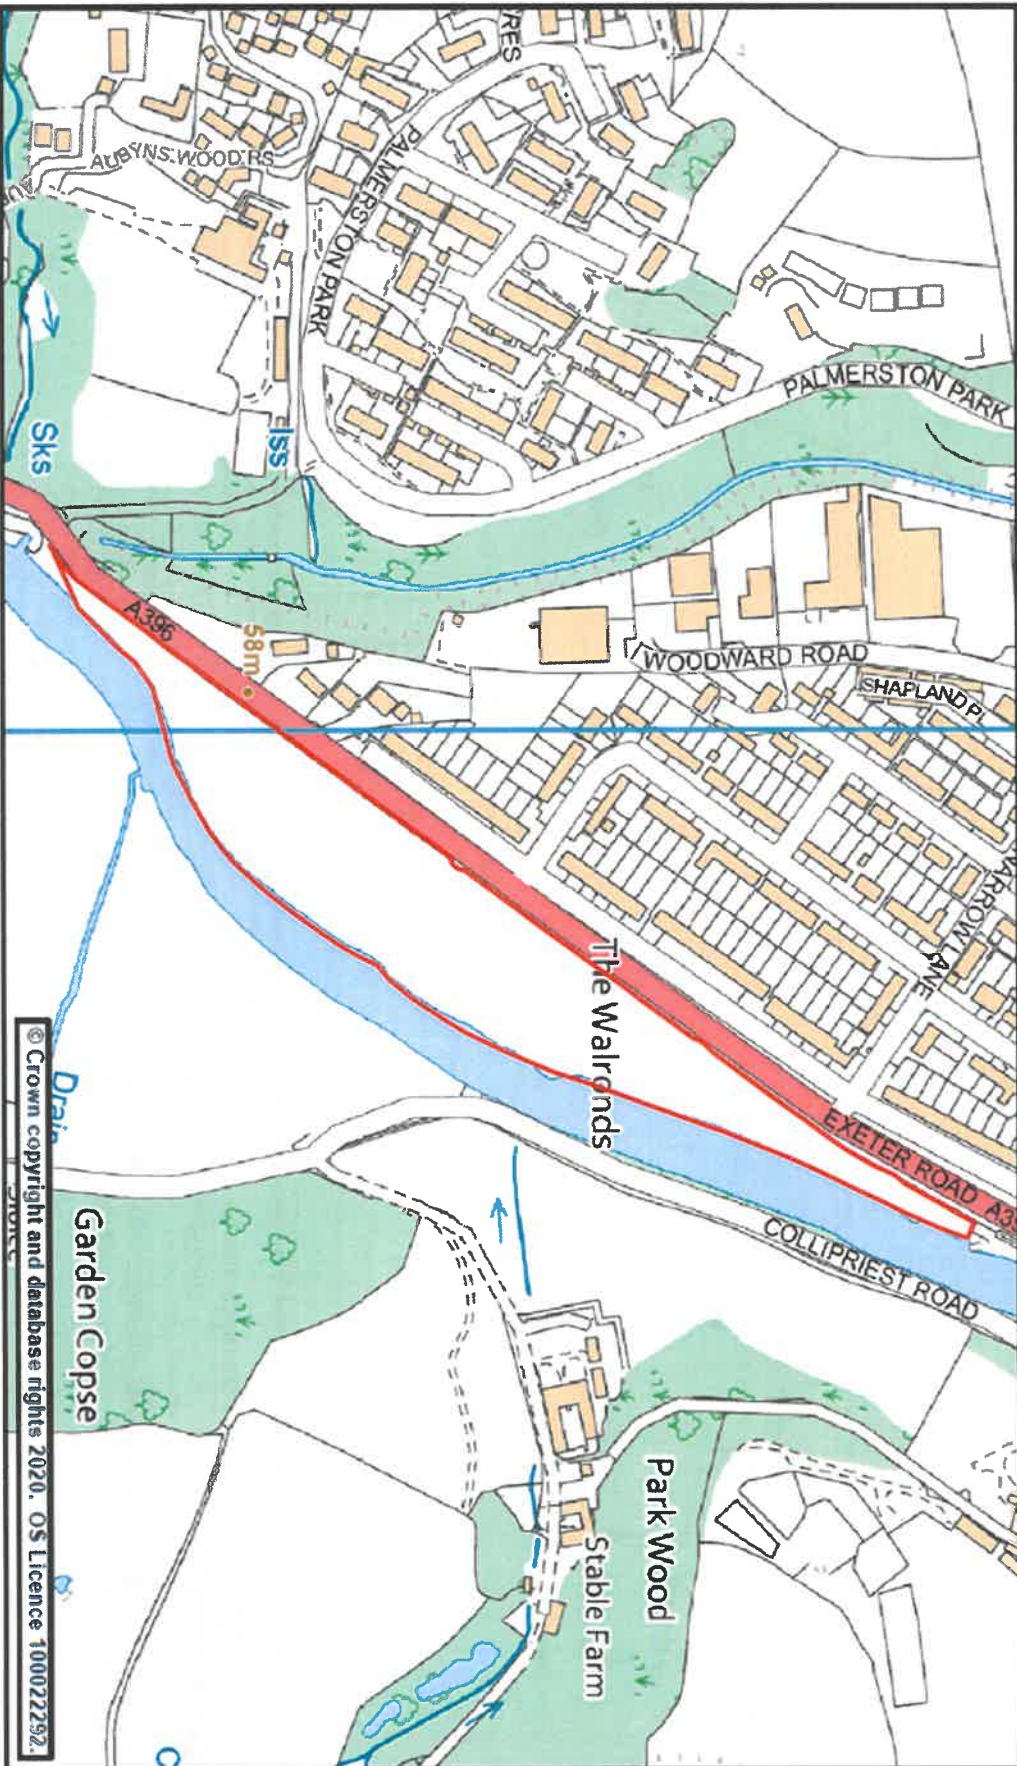




Street Scene Plan 57

Scale	1:500 @ A4	Date	23 January 2020
Dwg. No.	School Road, Silverton	Produced by	GMS Unit

Phoenix House
Phoenix Lane, Tiverton EX16 6PP

Tel: 01884 256255

Website: www.middevon.gov.uk

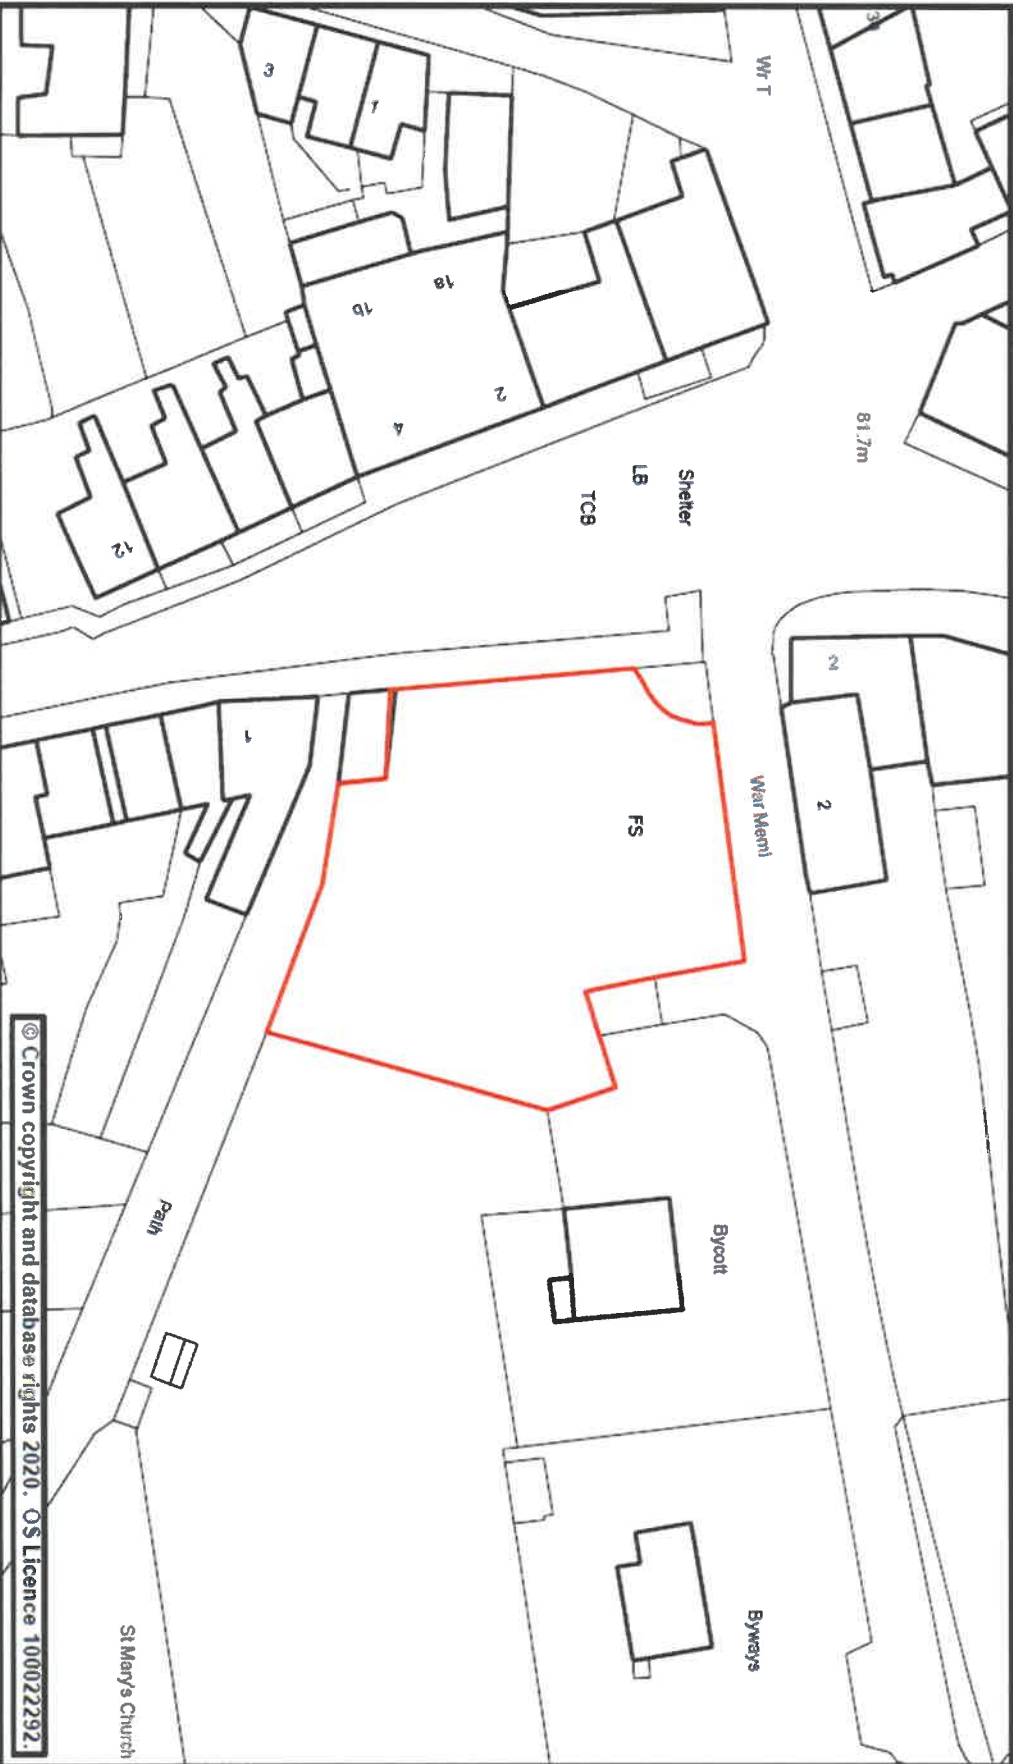



Street Scene Plan 58

Scale	1:1,000 @ A4	Date	23 January 2020
Dwg. No.	Southfield Drive, Crediton	Produced by	GMS Unit

Phoenix House
Phoenix Lane, Tiverton EX16 6PP

Tel: 01884 255255

Website: www.middevon.gov.uk



© Crown copyright and database rights 2020. OS Licence 100022292.



Street Scene Plan 59

Scale	1:1,000 @ A4	Date	23 January 2020
Dwg. No.	St Andrew Street, Tiverton	Produced by	GMS Unit

Phoenix House
Phoenix Lane, Tiverton EX16 6PP

Tel: 01884 255255
Website: www.middevon.gov.uk






Street Scene Plan 60

Scale	1:500 @ A4	Date	23 January 2020
Dwg. No.	St Lawrence's Green, Crediton	Produced by	GMS Unit

Phoenix House
Phoenix Lane, Tiverton EX16 6PP

Tel: 01884 255255

Website: www.middevon.gov.uk

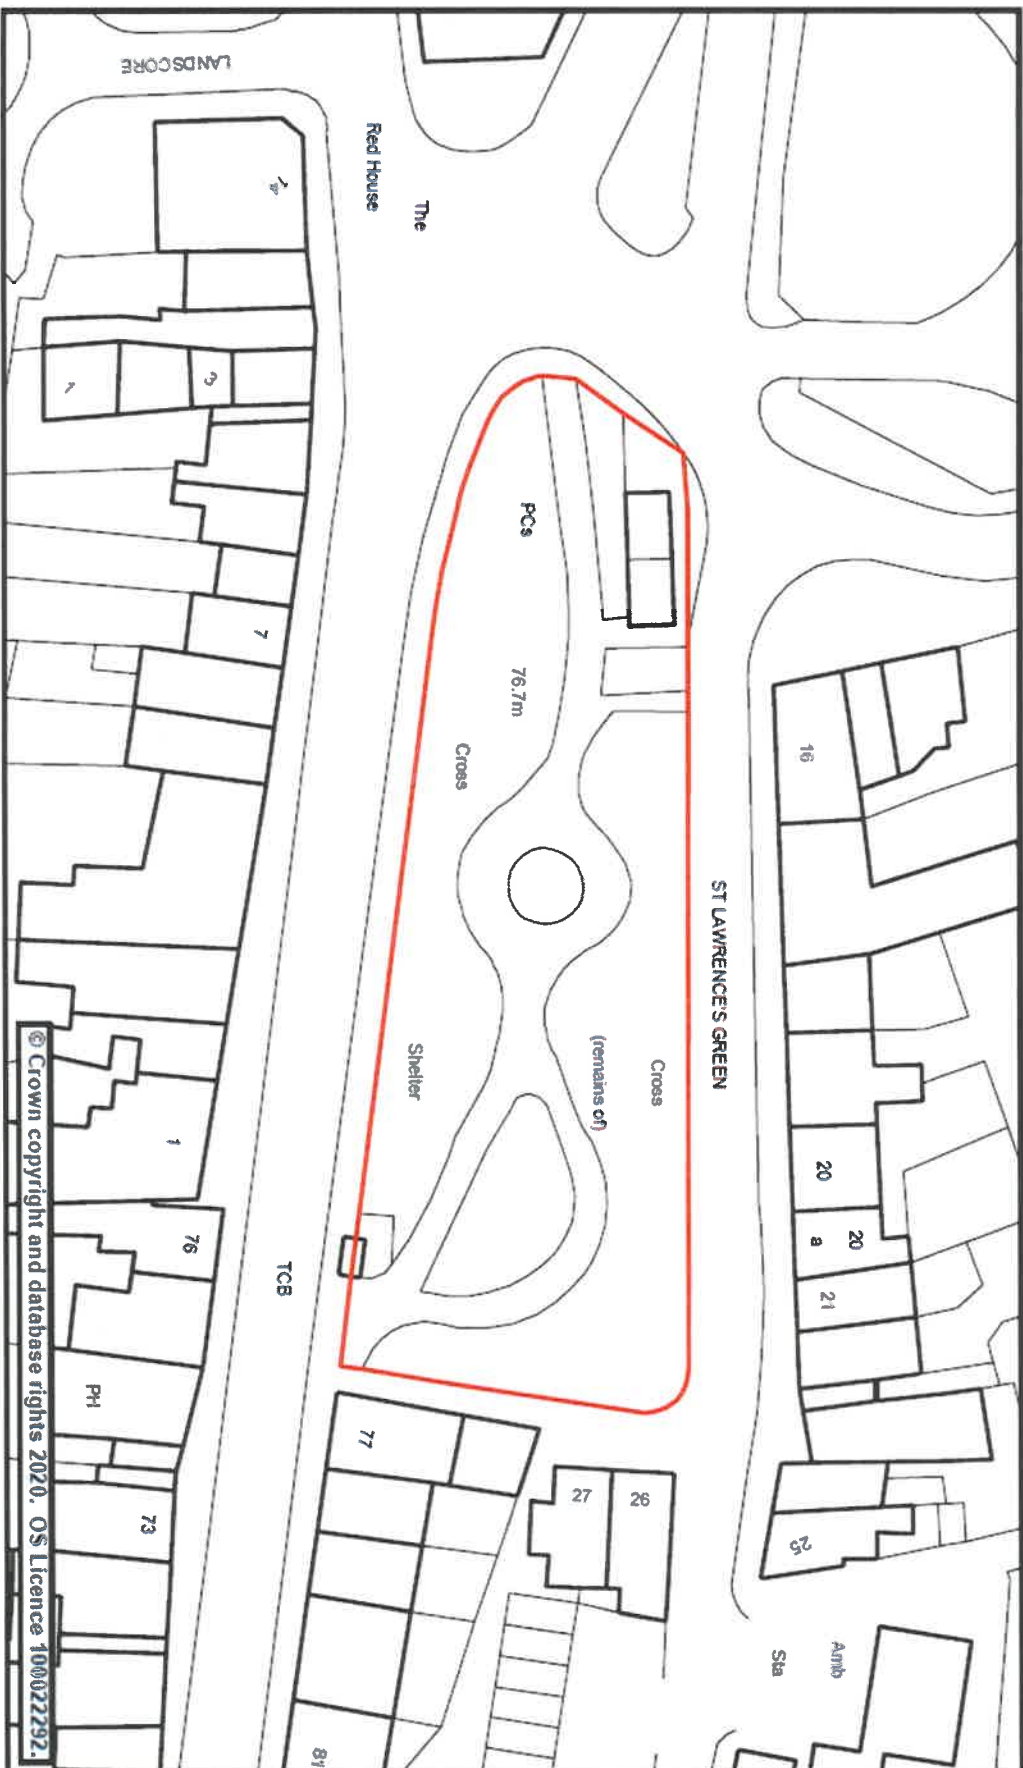

Street Scene Plan 61

Scale	1:1,000 @ A4	Date	23 January 2020
-------	--------------	------	-----------------

Drq. No. Starkey Close, Tiverton	Produced by GMS Unit
--	------------------------------------

Phoenix House
Phoenix Lane, Tiverton EX16 6PP

Tel: 01884 255255

Website: www.middevon.gov.uk





Street Scene Plan 62

Scale	1:1,000 @ A4	Date	23 January 2020
Dwg. No.	Stoneford, Culmpton	Produced by	GMS Unit

Phoenix House
Phoenix Lane, Tiverton EX16 6PP

Tel: 01884 255255

Website: www.middevon.gov.uk





Phoenix House
Phoenix Lane, Tiverton EX16 6PP
Tel: 01884 255255
Website: www.middevon.gov.uk






Street Scene Plan 64

Scale	1:750 @ A4	Date	23 January 2020
Dwg. No.	The Oval, Tiverton	Produced by	GMS Unit

Phoenix House
Phoenix Lane, Tiverton EX16 6PP

Tel: 01884 255255

Website: www.middevon.gov.uk

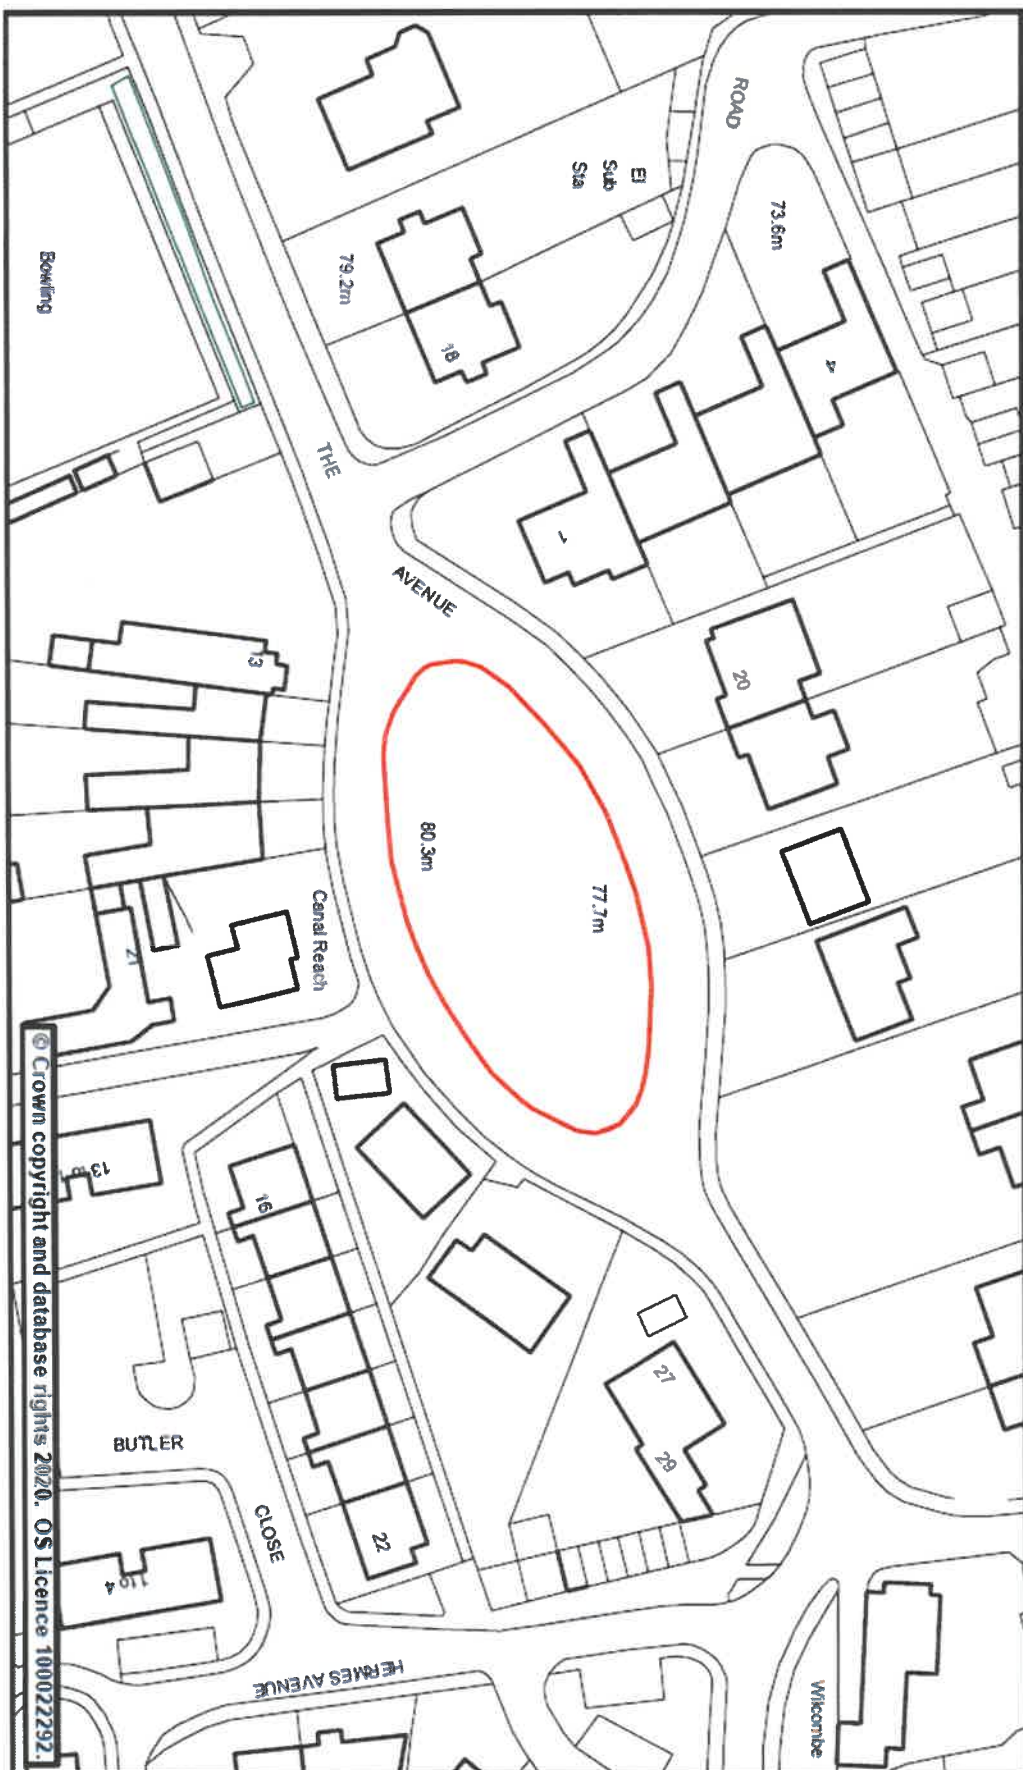



Street Scene Plan 65


Scale	1:1,962 @ A4	Date	23 January 2020
Dwg. No.	Tidcombe Railway Walk, Tiverton	Produced by	GMS Unit

Phoenix House
Phoenix Lane, Tiverton EX16 6PP

Tel: 01884 255255

Website: www.middevon.gov.uk

Mid Devon
DISTRICT COUNCIL

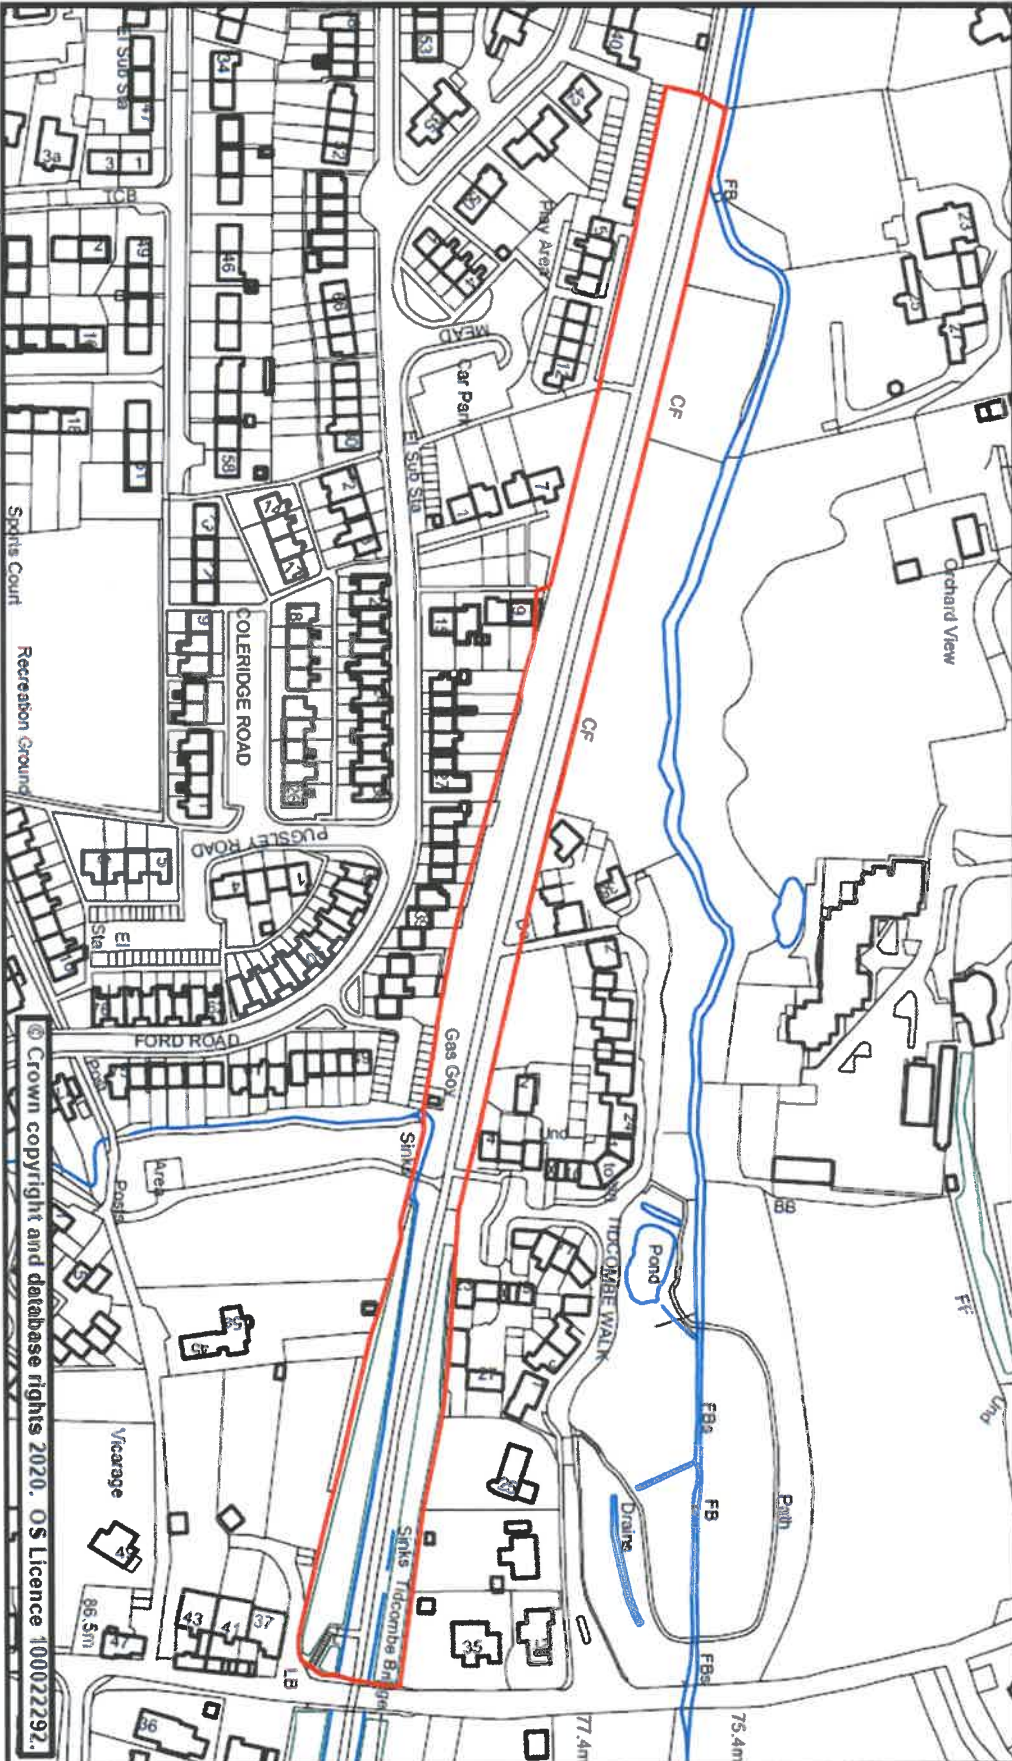



Street Scene Plan 66

Scale	1:1,000 @ A4	Date	23 January 2020
Dwg. No.	Tree Field, Tiverton	Produced by	GMS Unit

Phoenix House
Phoenix Lane, Tiverton EX16 6PP
Tel: 01884 255255
Website: www.middevon.gov.uk




© Crown copyright and database rights 2020. OS Licence 100022292.



Street Scene Plan b7

Scale	1:1,352 @ A4	Date	23 January 2020
Dr. No.	Victoria Close, Willand	Produced by	GMS Unit

Phoenix House
Phoenix Lane, Tiverton EX16 6PP
Tel: 01884 255255
Website: www.middevon.gov.uk

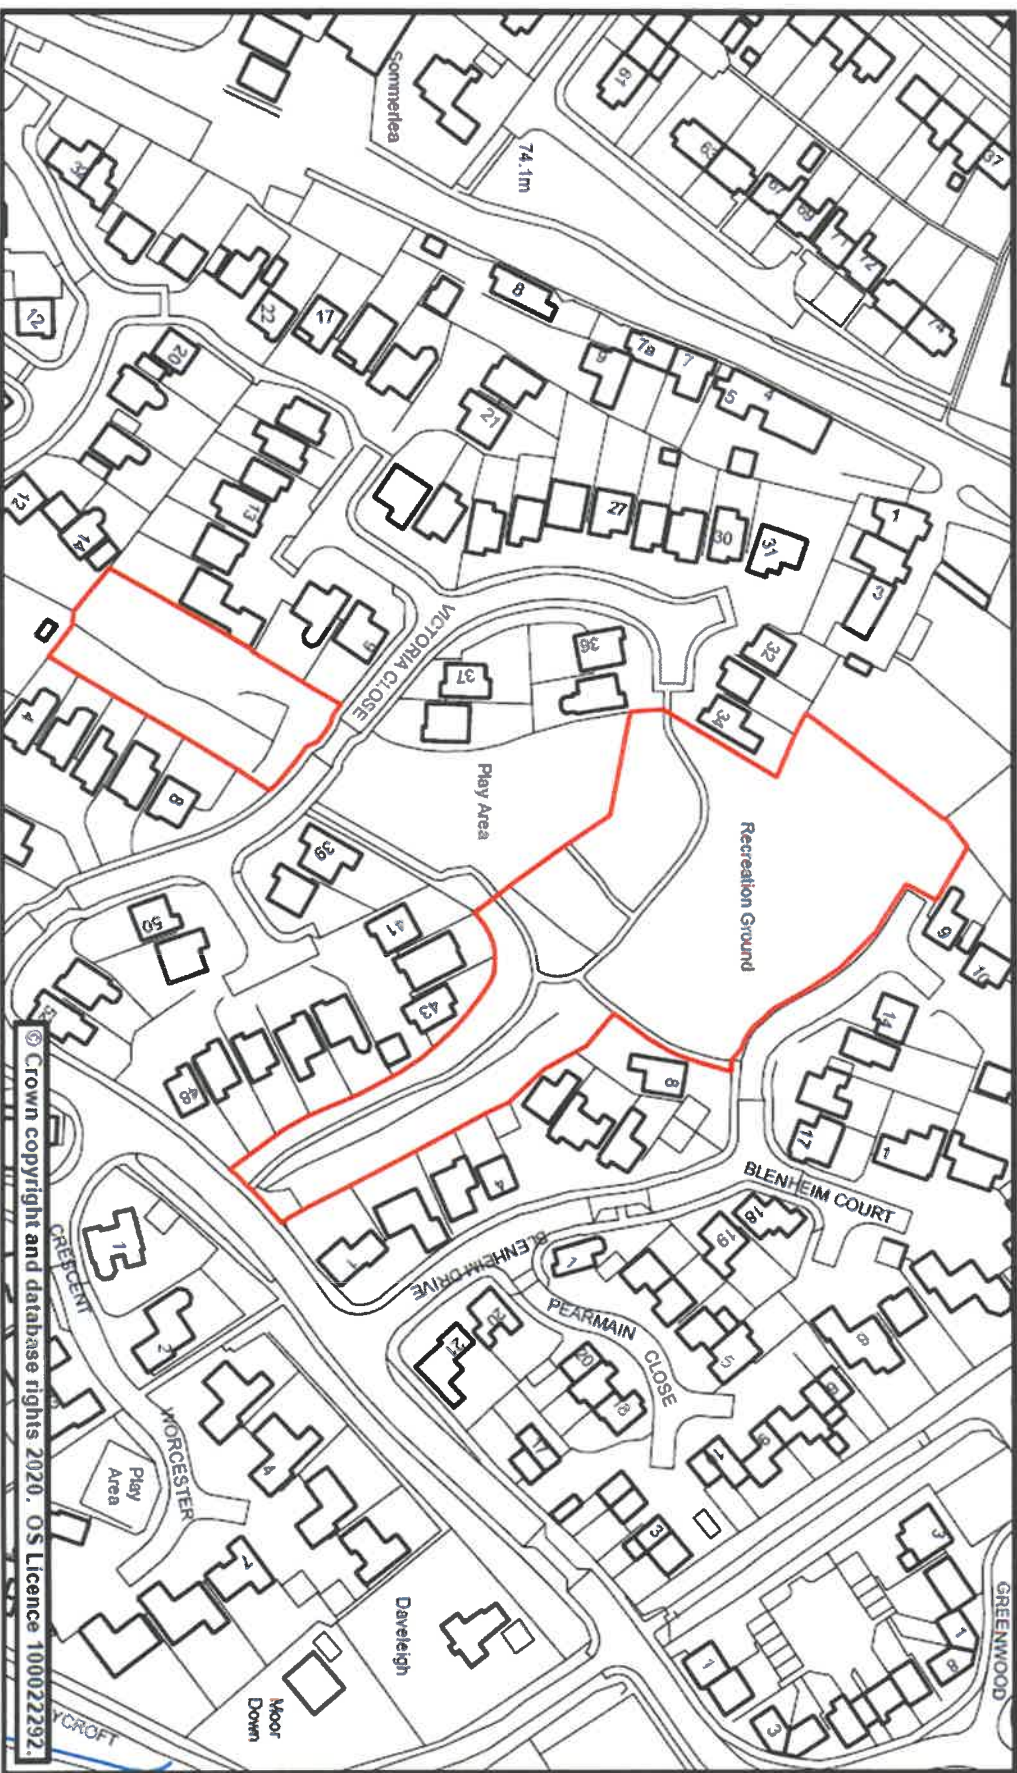




Street Scene Plan b8

Scale	1:500 @ A4	Date	23 January 2020
Dwg. No.	Victoria Crescent, Crediton	Produced by	GMS Unit

Phoenix House
Phoenix Lane, Tiverton EX16 6PP

Tel: 01884 255255

Website: www.middevon.gov.uk

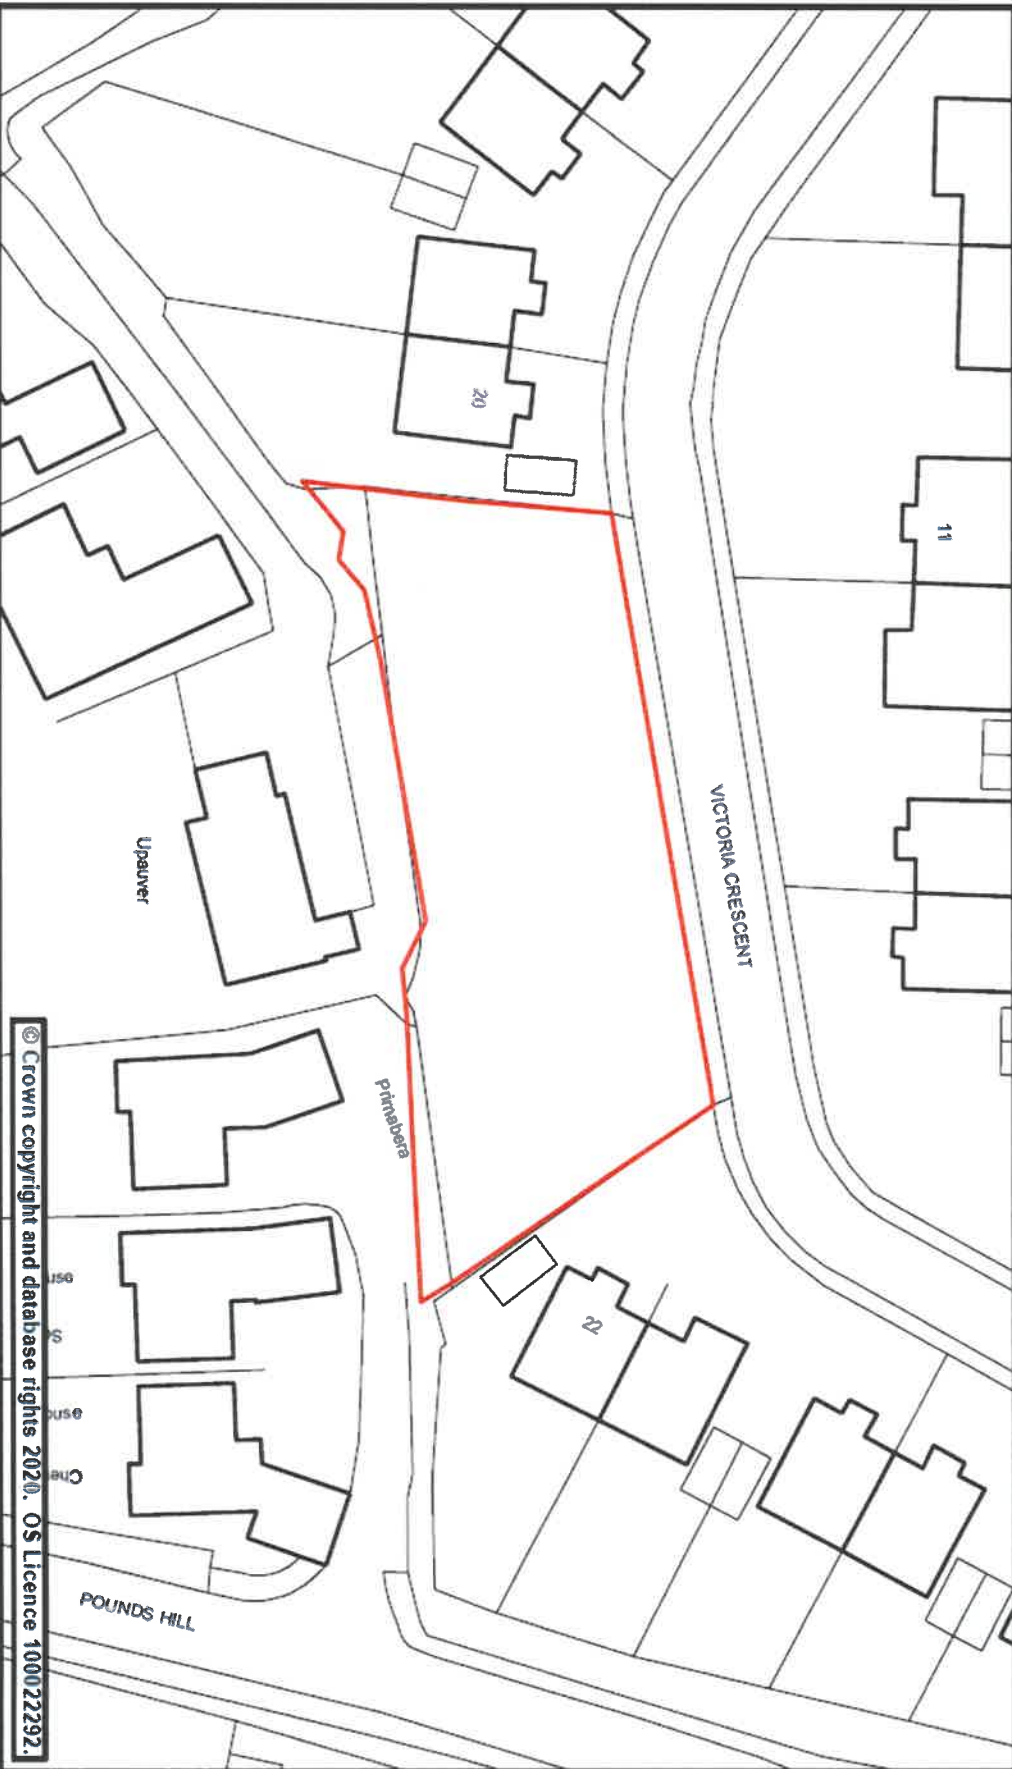

© Crown copyright and database rights 2020. OS Licence 100022292.



Street Scene


Plan 69

Scale	1:1,635 @ A4	Date	23 January 2020
Dwg. No.	West-Exe Recreation Ground, Tiverton	Produced by	GMS Unit

Phoenix House
Phoenix Lane, Tiverton EX16 6PP

Tel: 01884 255255
Website: www.middevon.gov.uk

Mid Devon
DISTRICT COUNCIL

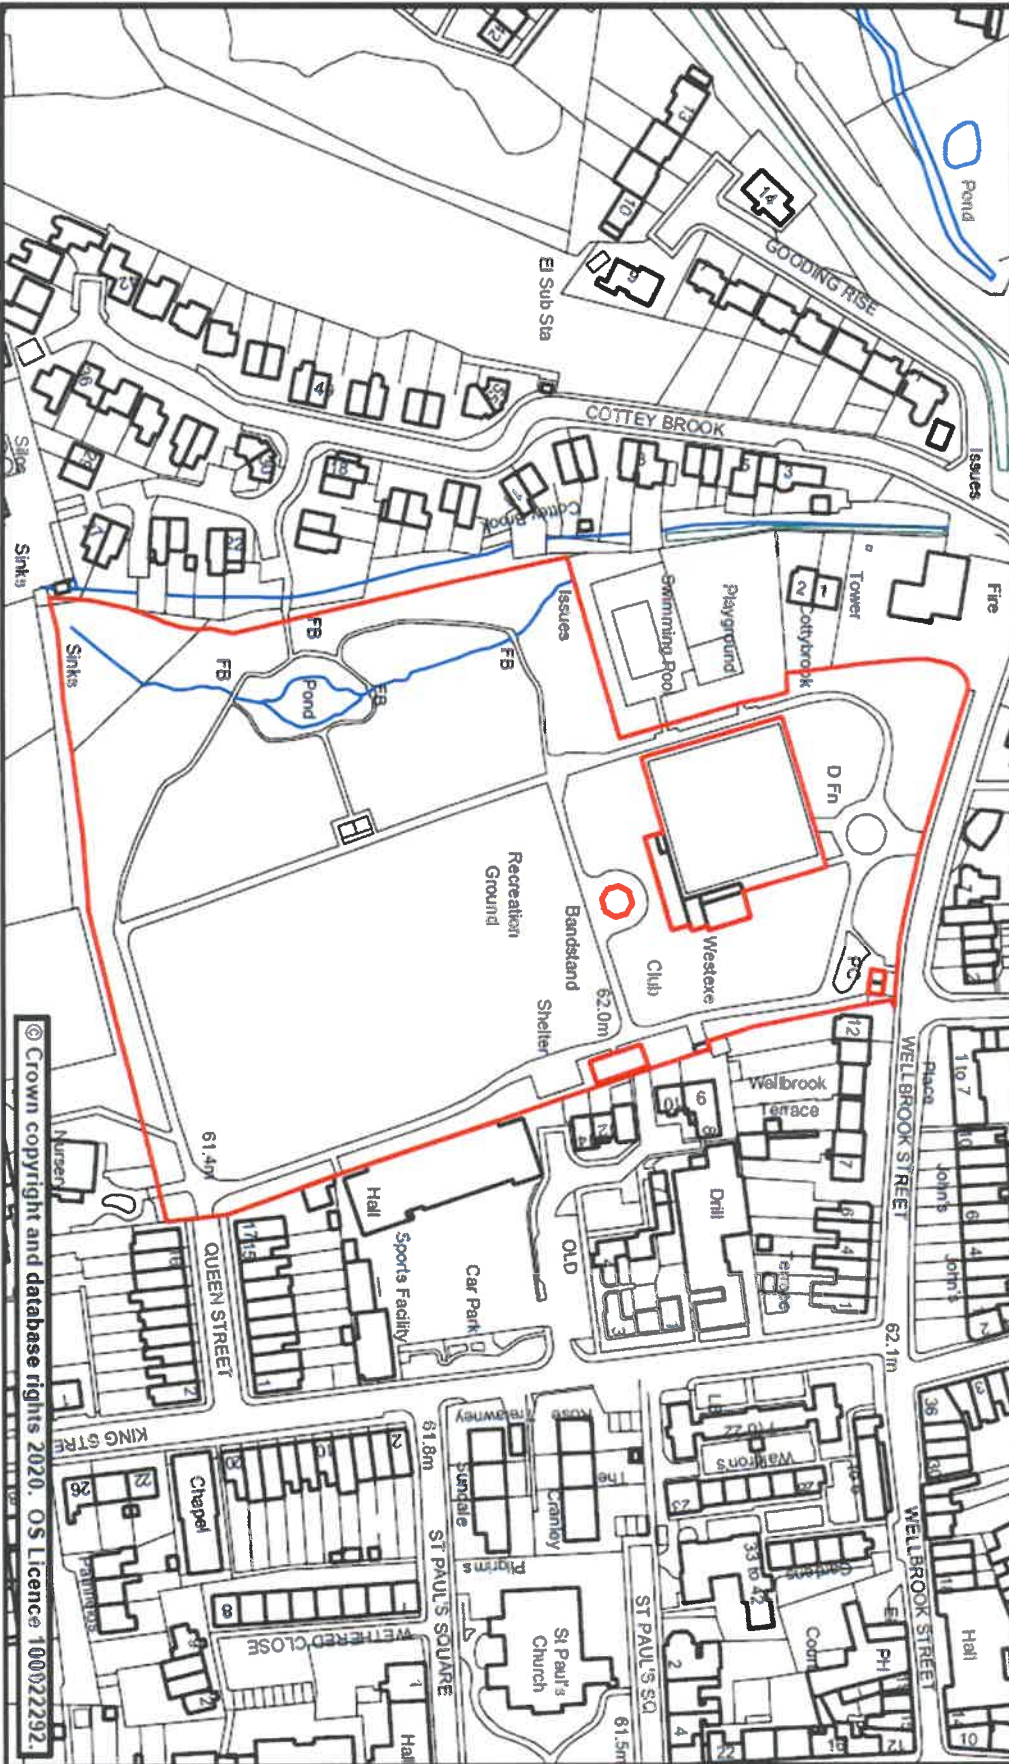

© Crown copyright and database rights 2020. OS Licence 100022292.



Street Scene Plan 70


Scale	1:750 @ A4	Date	23 January 2020
Dwg. No.	Willand Moor Road, Willand	Produced by	GMS Unit

Phoenix House
Phoenix Lane, Tiverton EX16 6PP

Tel: 01884 255255

Website: www.middevon.gov.uk

Mid Devon
DISTRICT COUNCIL

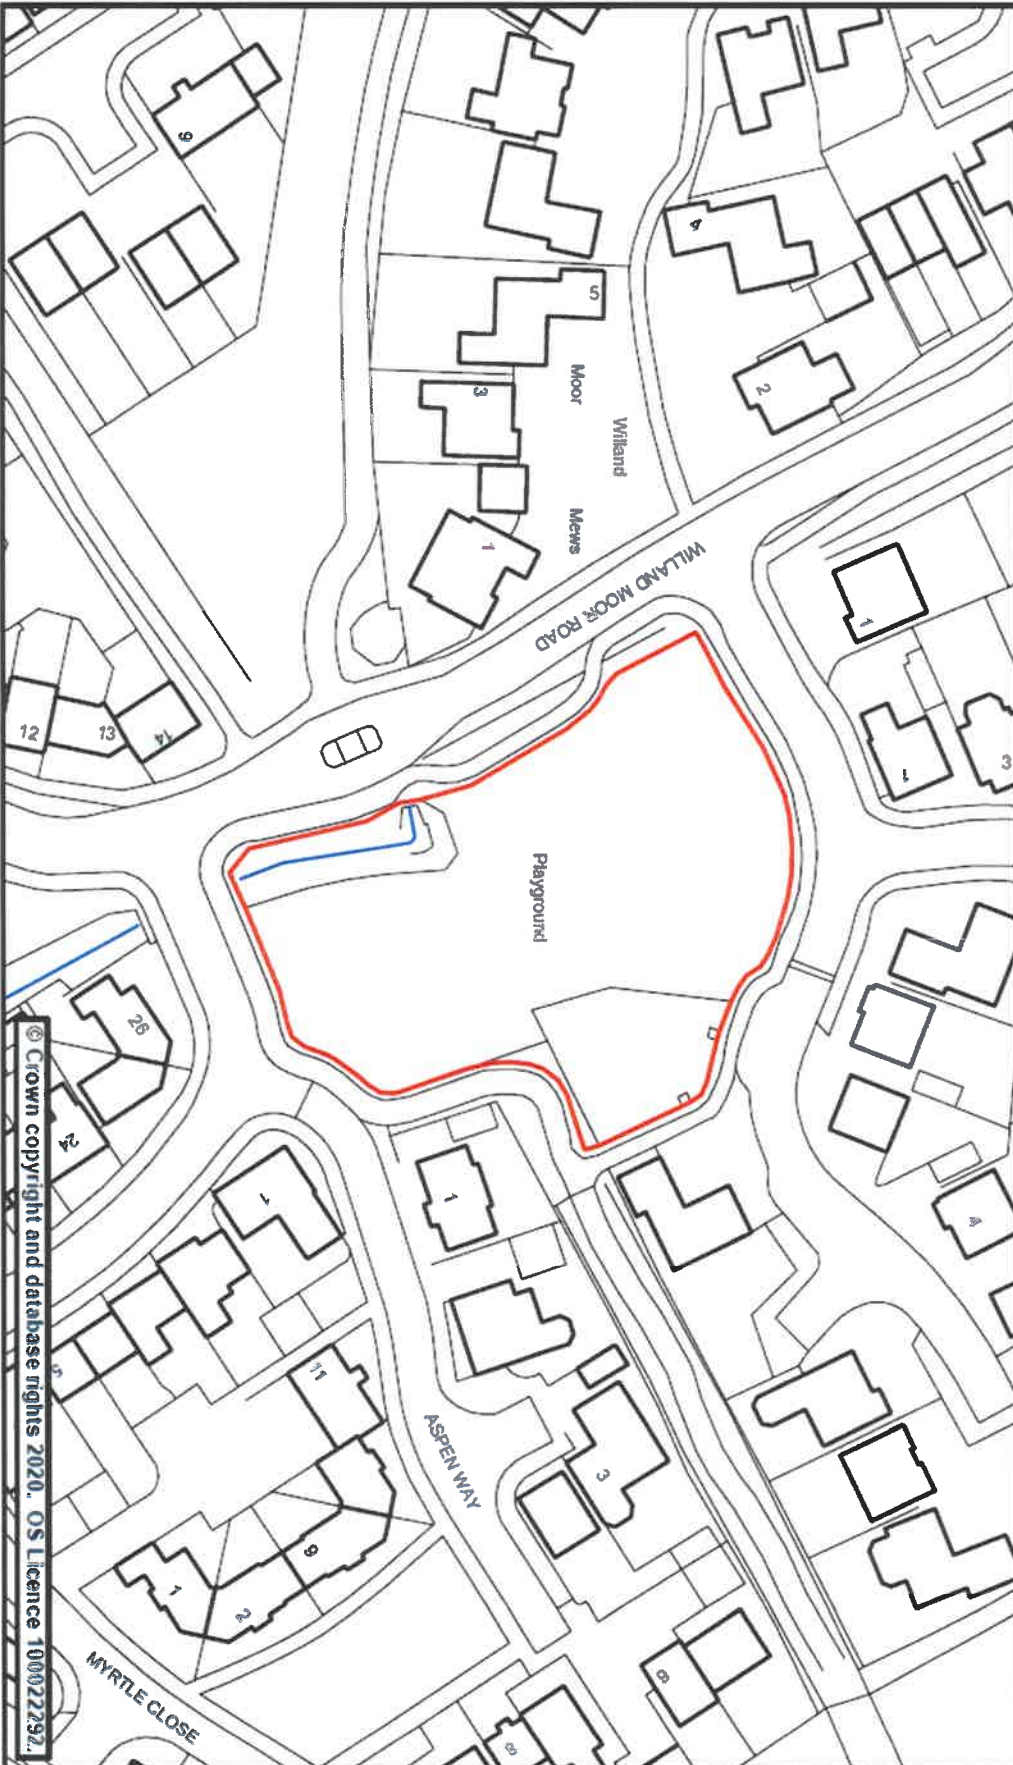

© Crown copyright and database rights 2020. OS Licence 100022292.

This page is intentionally left blank