




Street Scene Plan 2

Scale	1:750 @ A4	Date	06 February 2020
Dwg. No.	St Matthew's Church, Cheriton Fitzpaine	Produced by	GMS Unit

Phoenix House
Phoenix Lane, Tiverton EX16 6PP

Tel: 01884 255255
Website: www.middevon.gov.uk

Mid Devon
DISTRICT COUNCIL

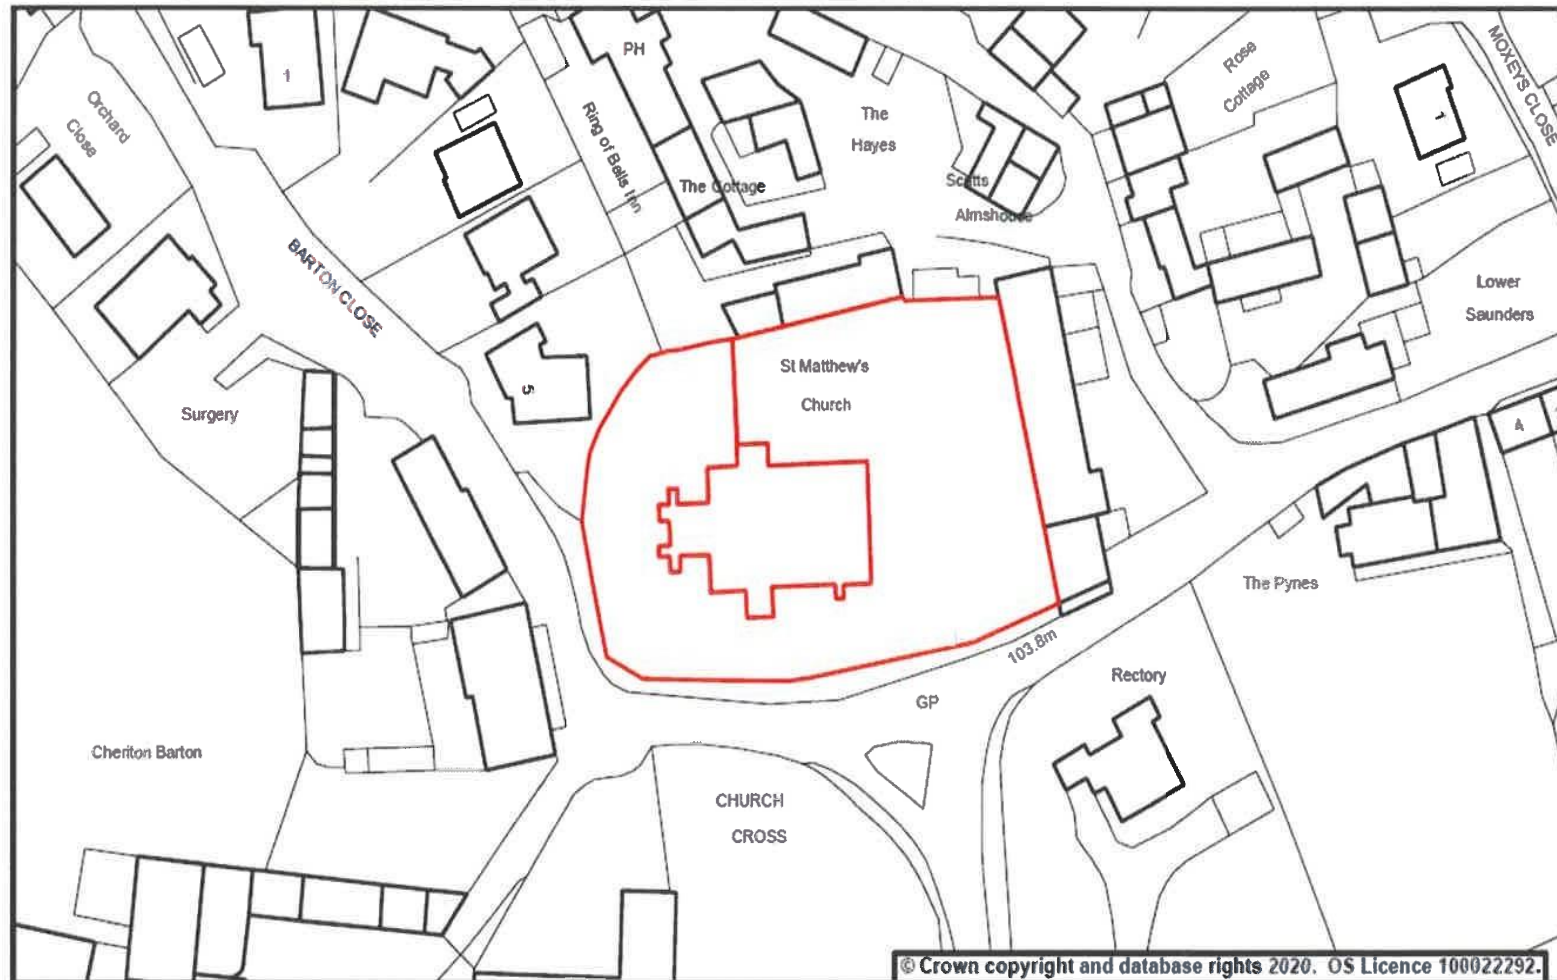

© Crown copyright and database rights 2020. OS Licence 100022292.



Street Scene Plan 3

Scale 1:1,000 @ A4


Date 24 January 2020

Drg. No. Cemetery, Black Dog

Produced by GMS Unit

Phoenix House
Phoenix Lane, Tiverton EX16 6PP

Tel: 01884 255255
Website: www.middevon.gov.uk

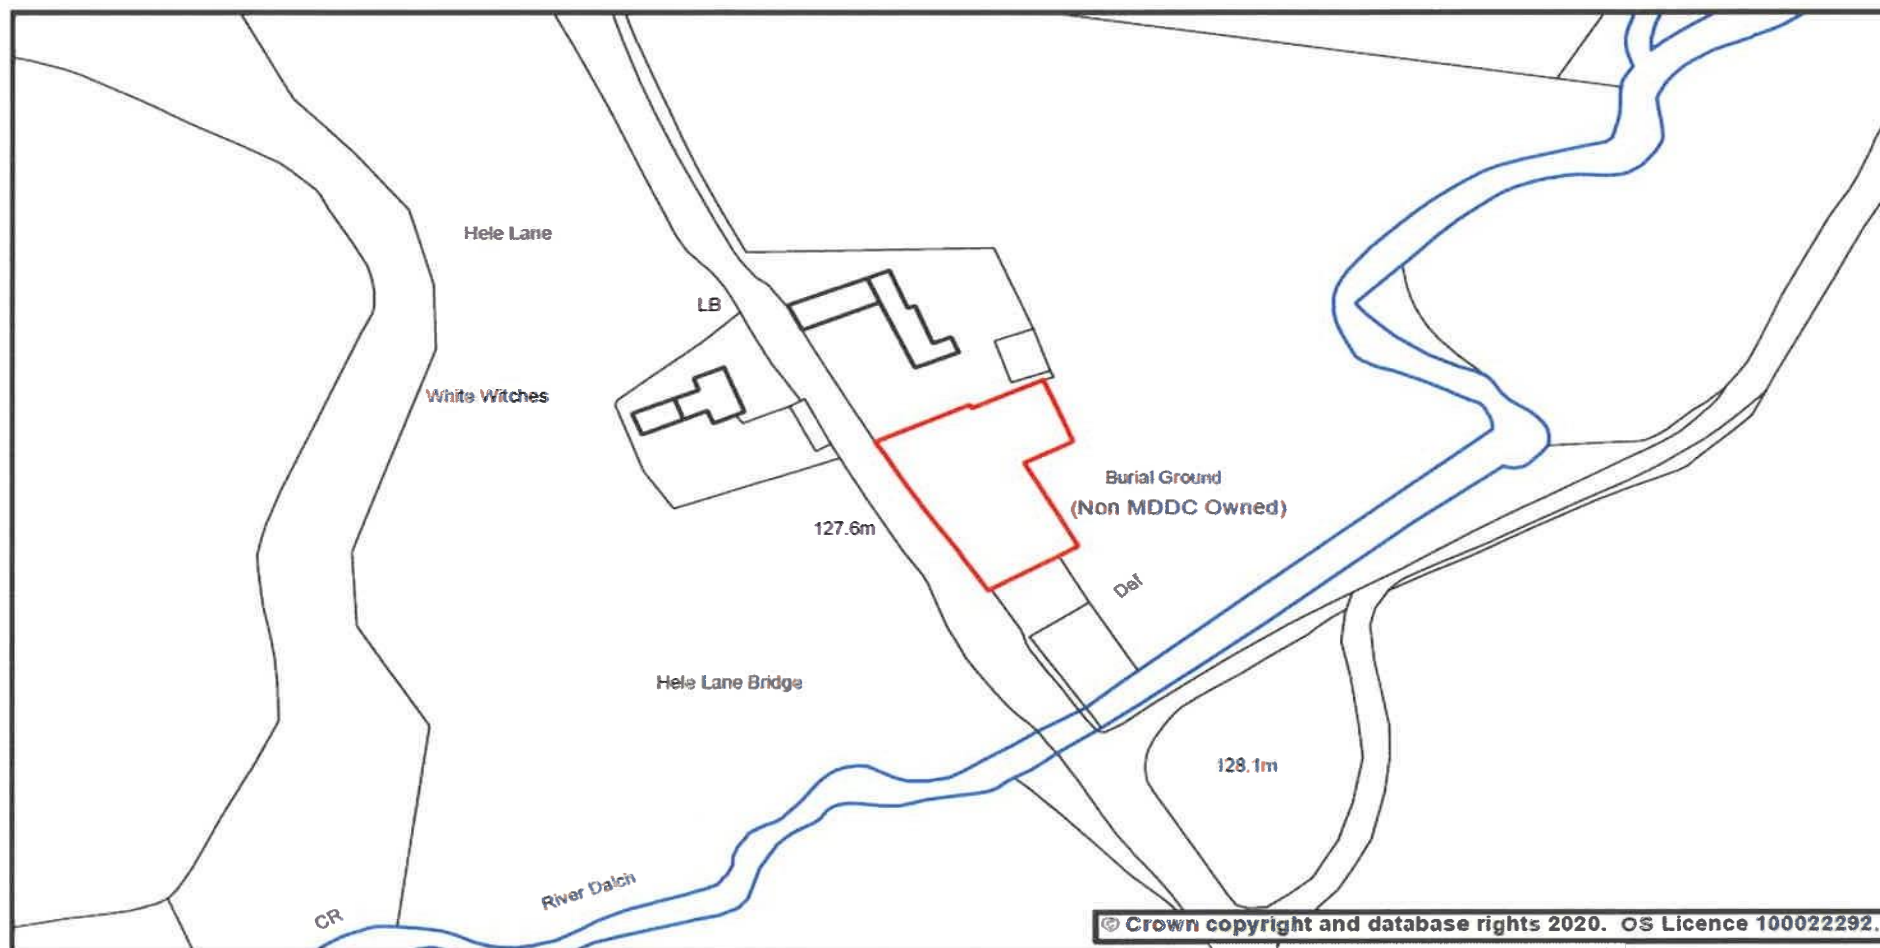



Street Scene Plan 4

Scale 1:1,130 @ A4


Date 05 February 2020

Drg. No. Crediton Cemetery

Produced by GMS Unit

Phoenix House
Phoenix Lane, Tiverton EX16 6PP

Tel: 01884 255255
Website: www.middevon.gov.uk

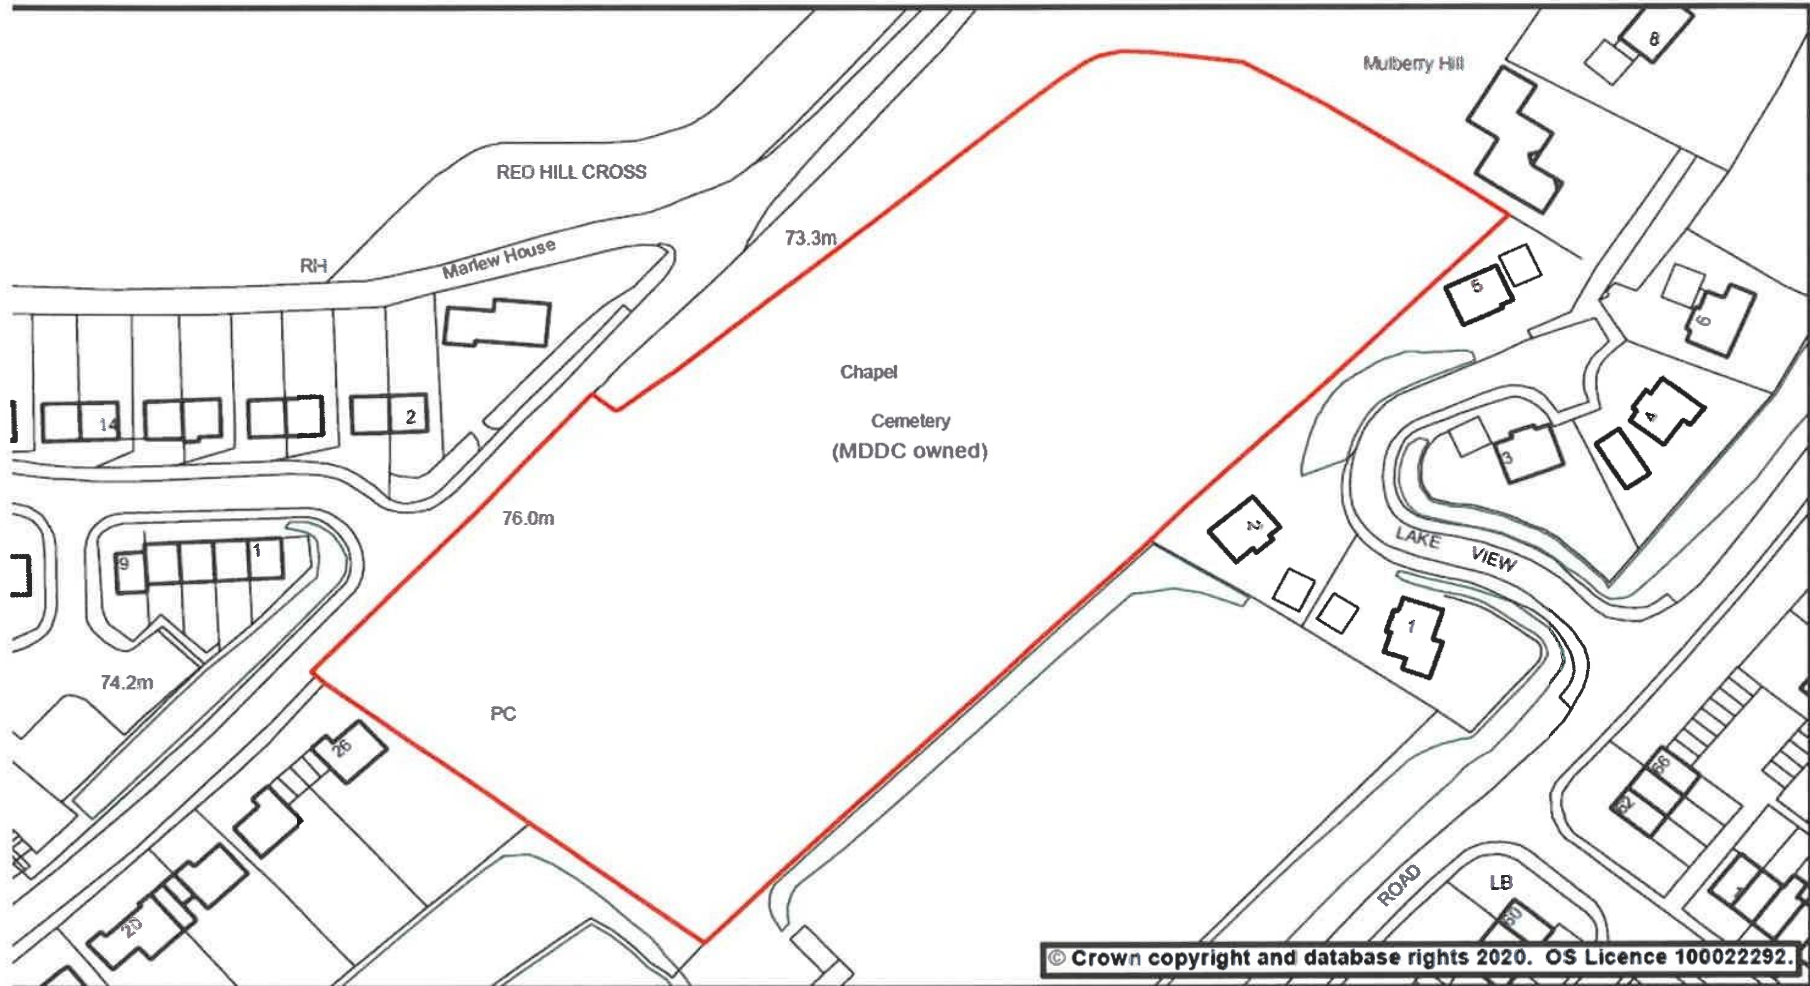



Street Scene


Plan 5

Phoenix House
Phoenix Lane, Tiverton EX16 6PP

Tel: 01884 255255
Website: www.middevon.gov.uk



Scale	1:750 @ A4	Date	24 January 2020
Drg. No.	St Andrew's Church Cemetery, Colebrooke	Produced by	GMS Unit

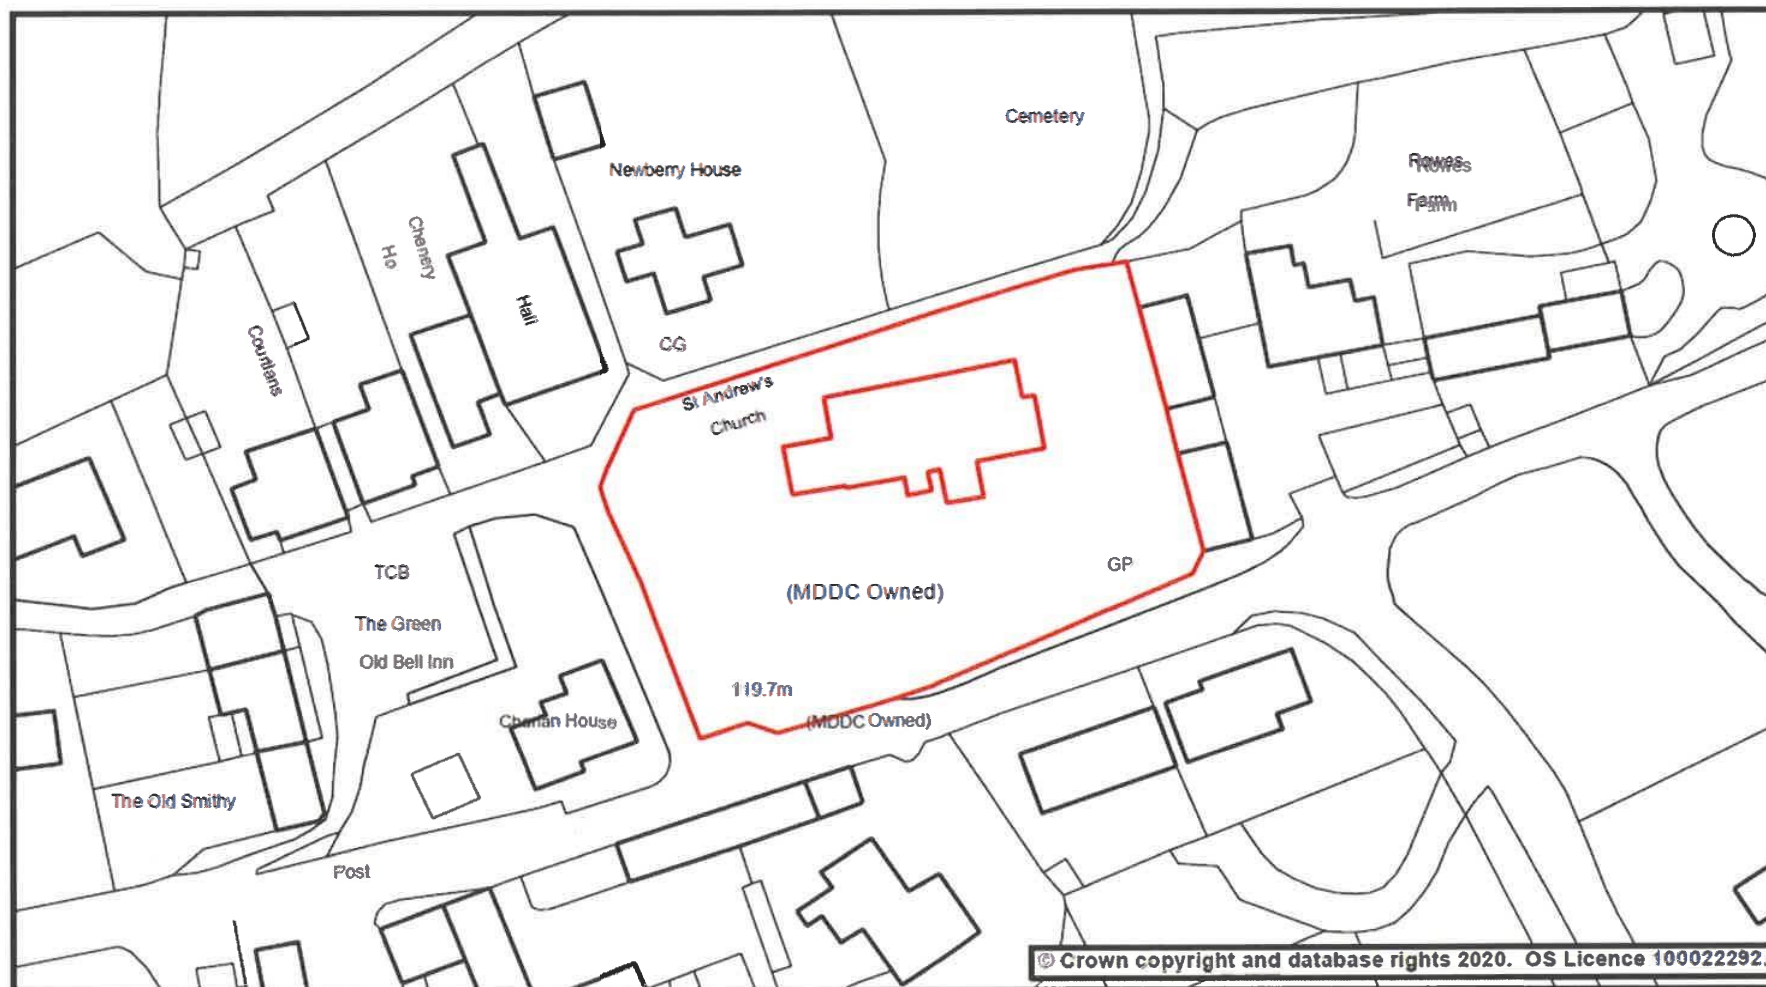



Street Scene Plan 6

Scale 1:1,000 @ A4

Date 27 January 2020


Drg. No. Cemetery, Wembworthy

Produced by GMS Unit

Phoenix House
Phoenix Lane, Tiverton EX16 6PP

Tel: 01884 255255

Website: www.middevon.gov.uk

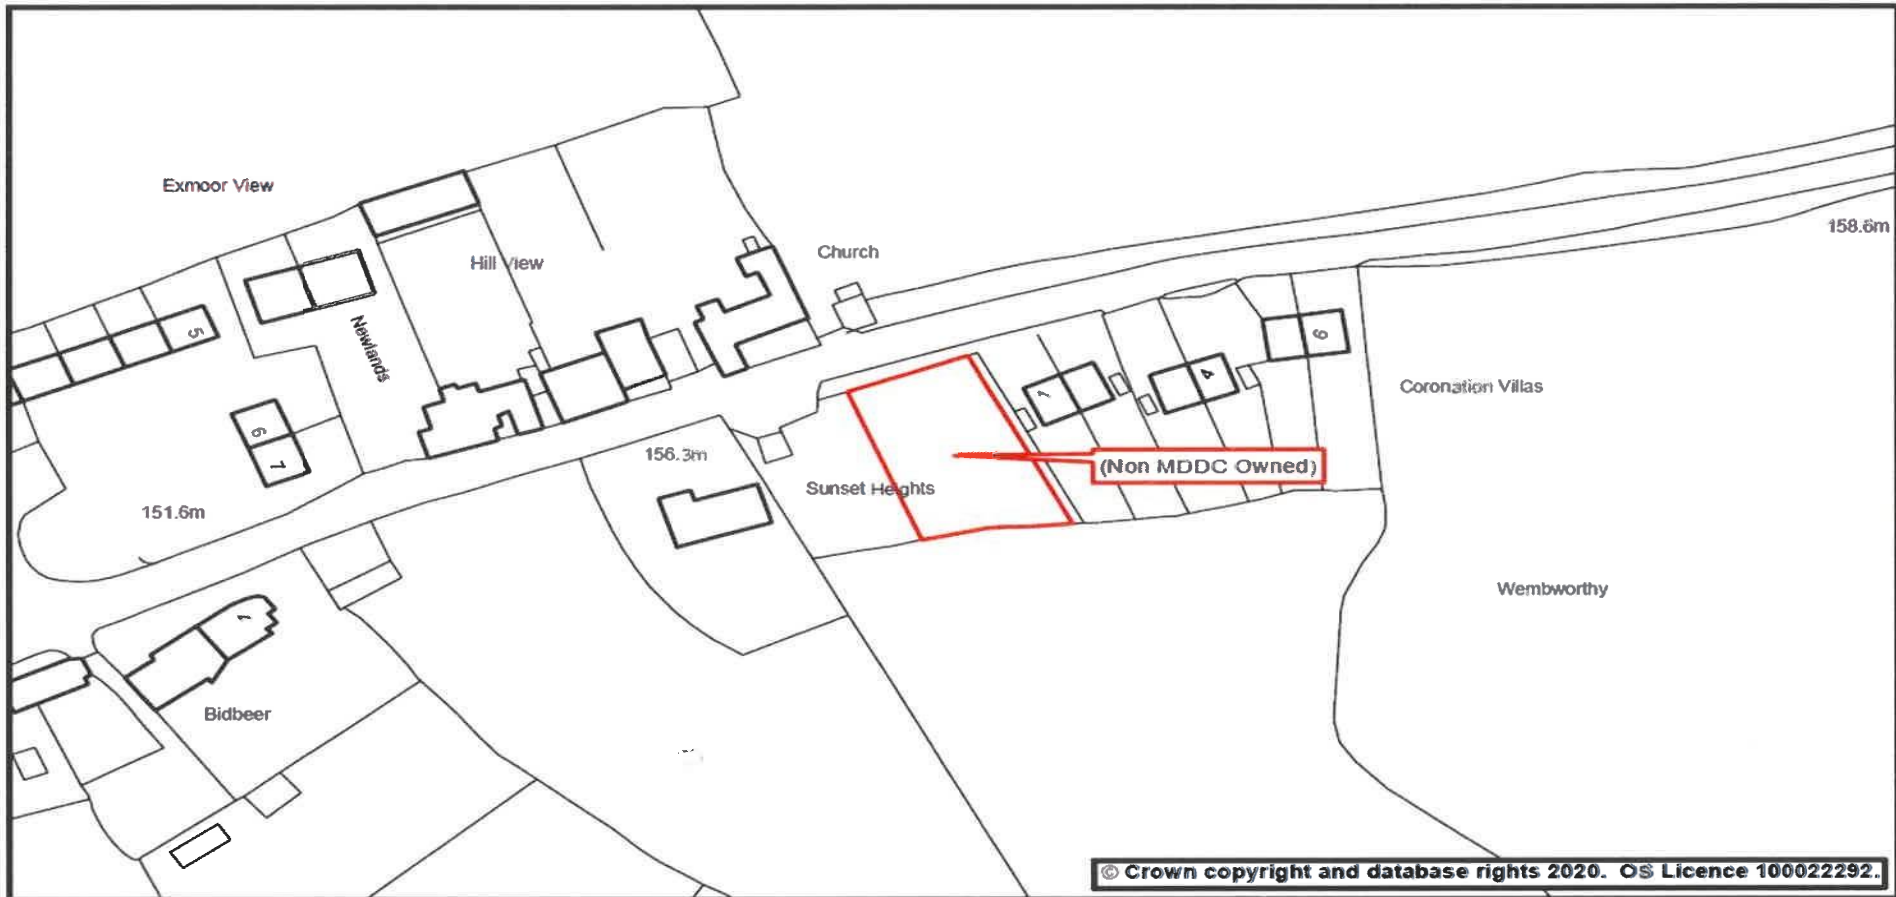



Scale 1:1,250 @ A4	Date 27 January 2020
Drg. No. Cemetery, Halberton	Produced by GMS Unit





Street Scene Plan 8

Scale 1:1,000 @ A4


Date 27 January 2020

Drg. No. Cemetery, Bradninch

Produced by GMS Unit

Phoenix House
Phoenix Lane, Tiverton EX16 6PP

Tel: 01884 255255
Website: www.middevon.gov.uk

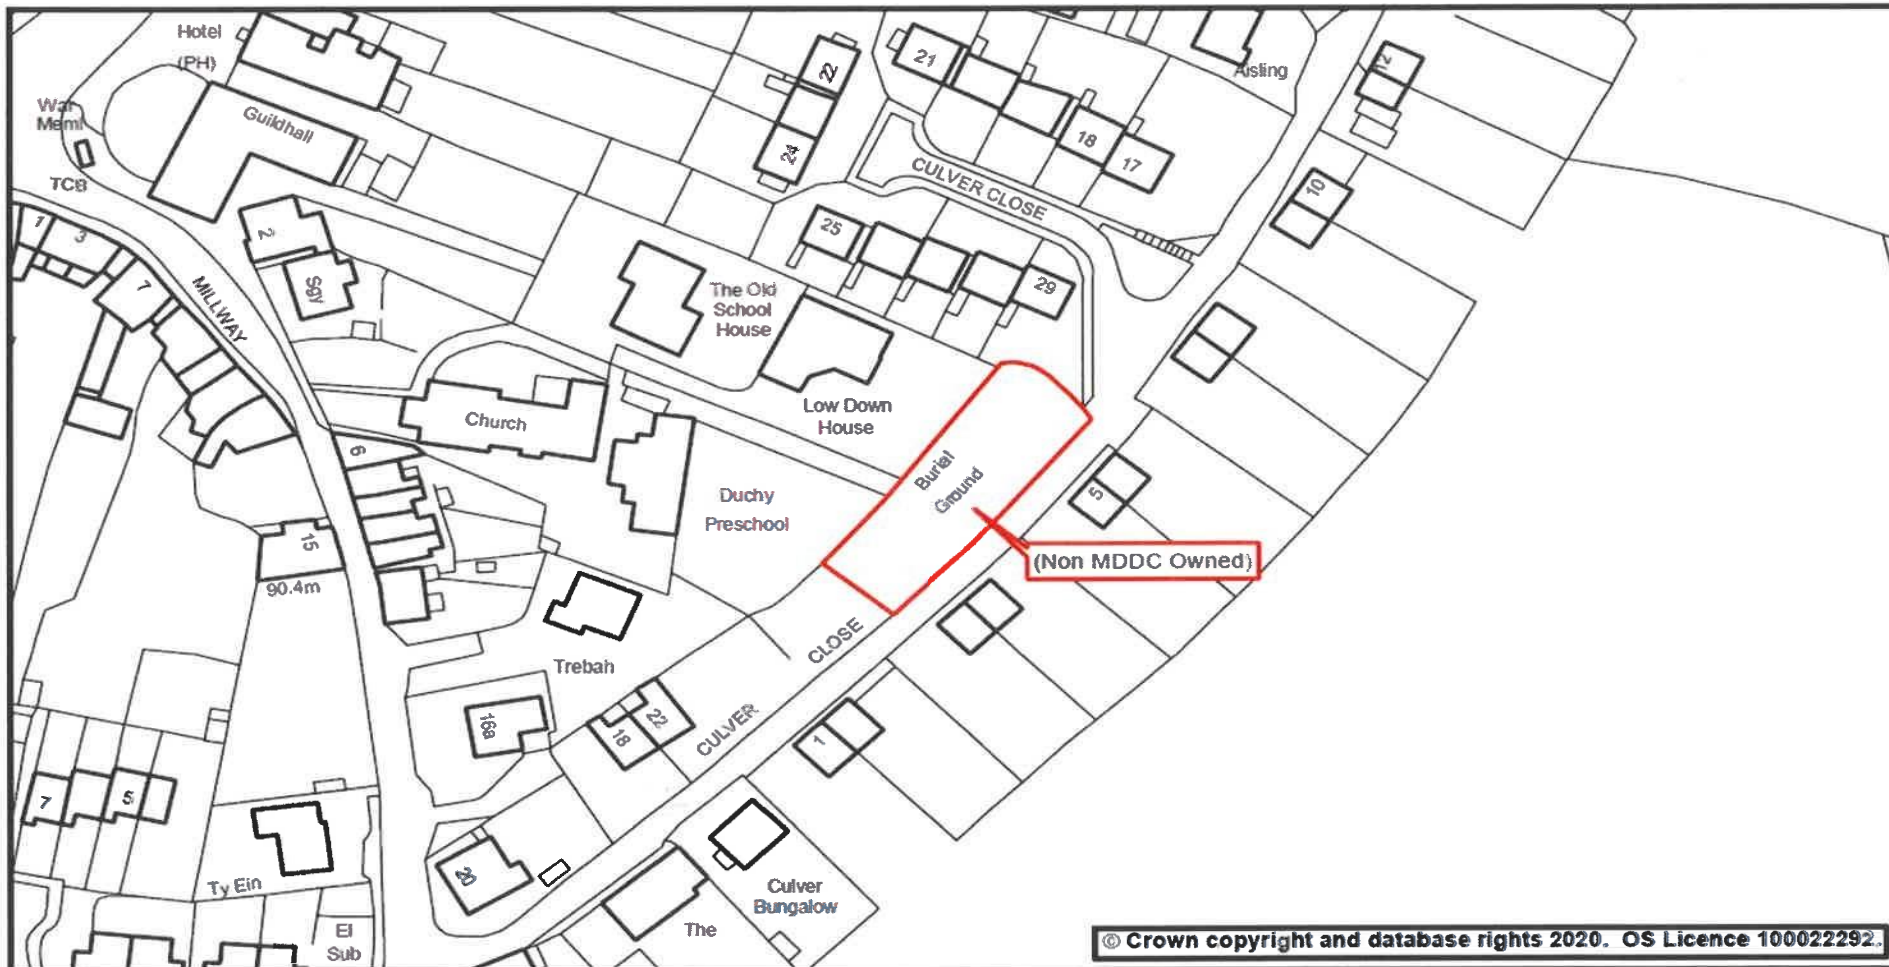



Street Scene


Plan 9

Phoenix House
Phoenix Lane, Tiverton EX16 6PP

Tel: 01884 255255
Website: www.middevon.gov.uk



Scale	1:750 @ A4	Date	24 January 2020
Drg. No.	All Saints' Church Cemetery, Culmstock	Produced by	GMS Unit

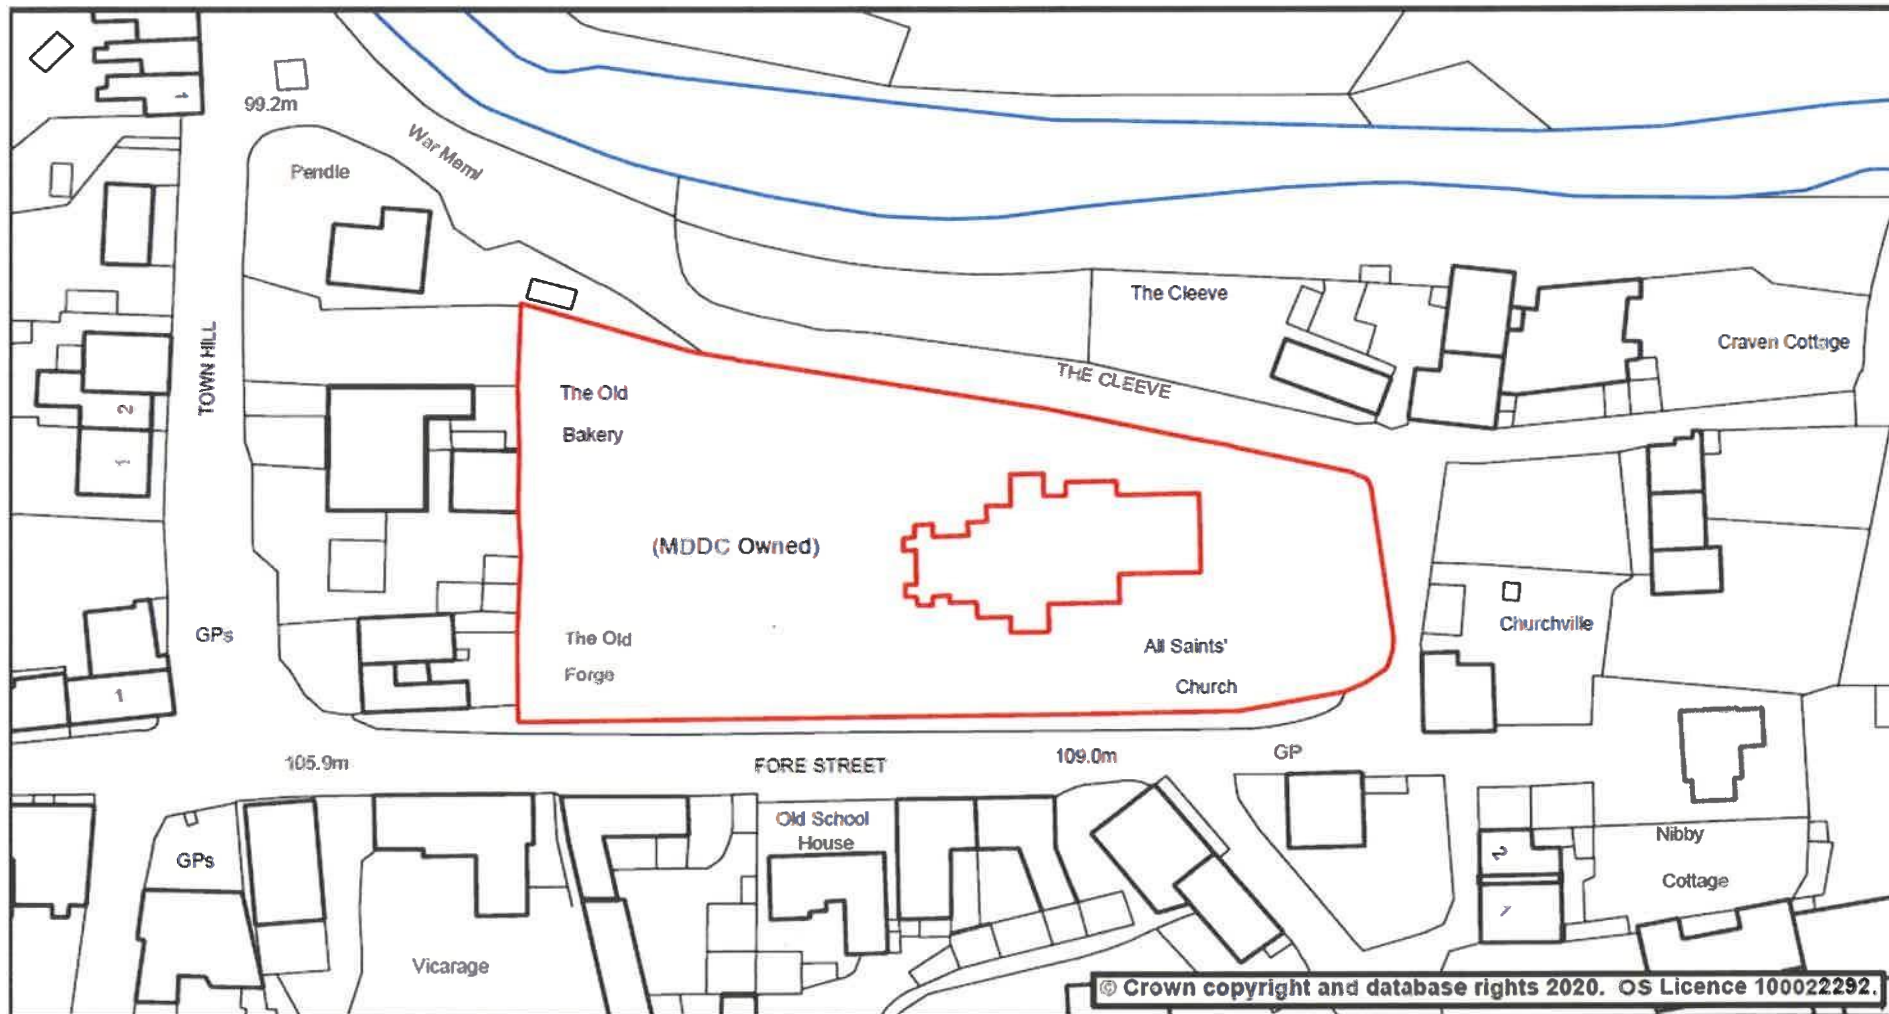




Street Scene Plan 10

Scale 1:1,000 @ A4	Date 27 January 2020
Drg. No. Cemetery, Culmstock	Produced by GMS Unit

Phoenix House
Phoenix Lane, Tiverton EX16 6PP

Tel: 01884 255255
Website: www.middevon.gov.uk

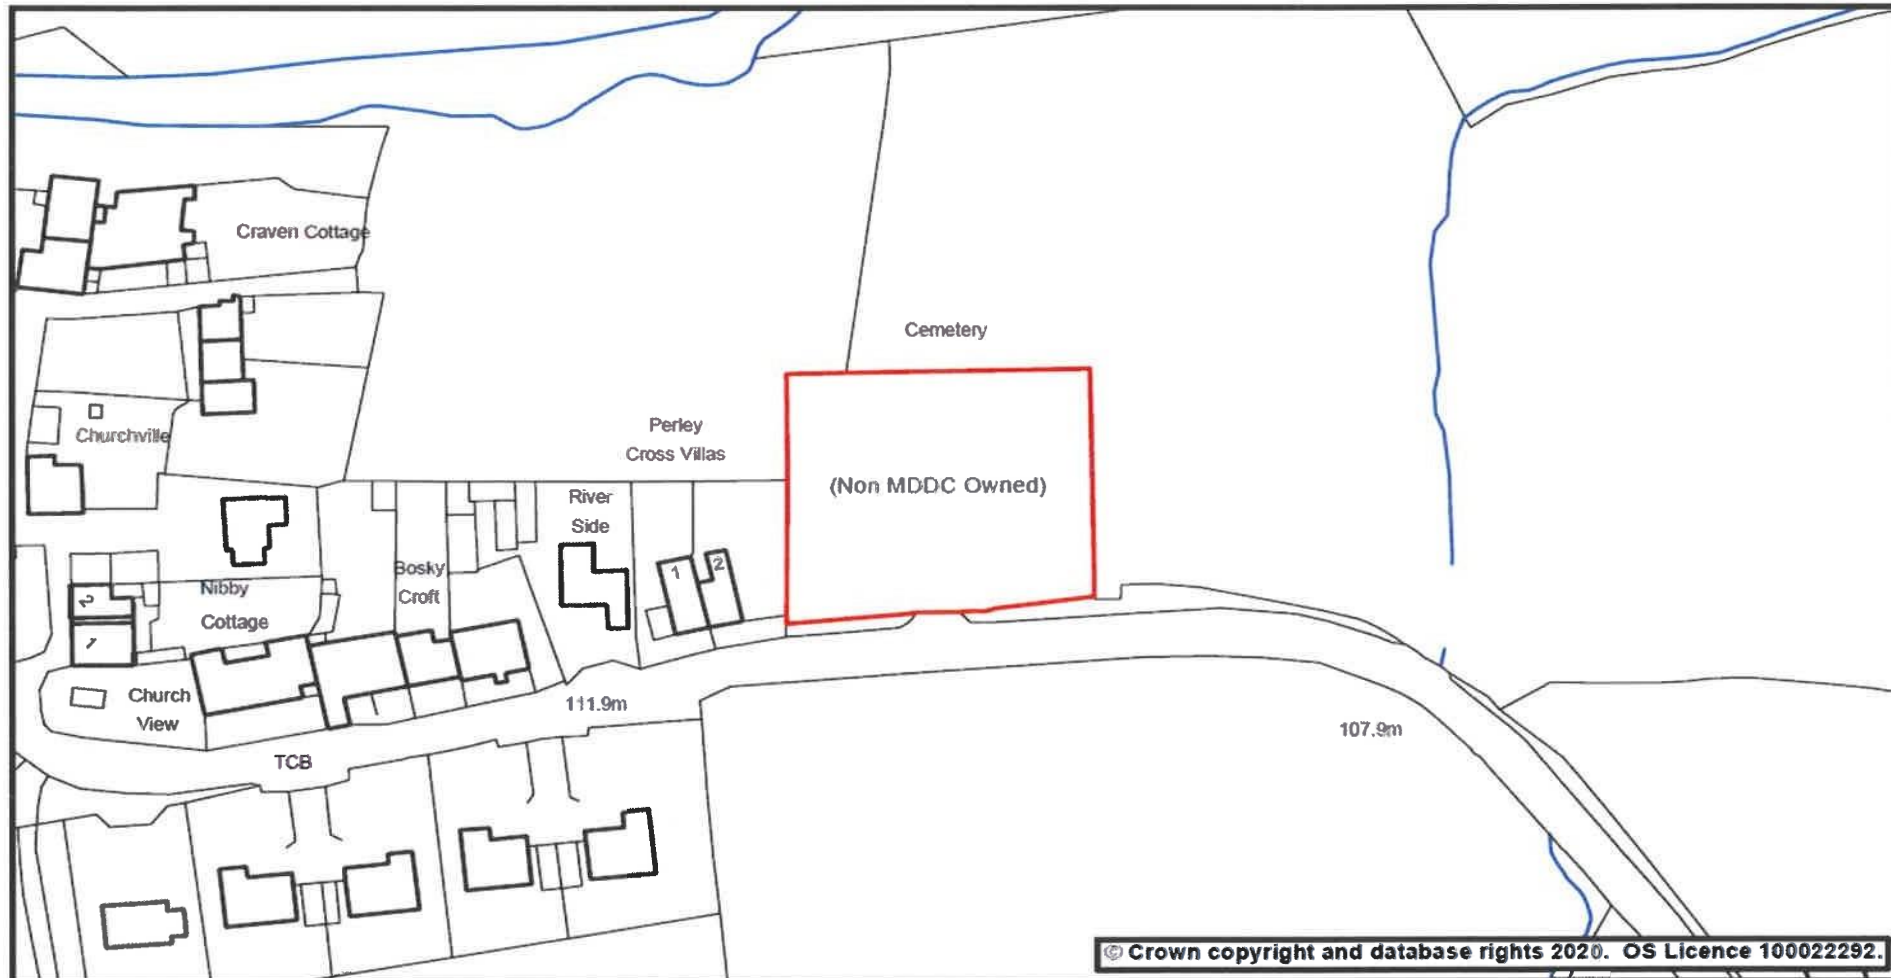




Street Scene Plan II

Scale 1:1,250 @ A4	Date 27 January 2020
Drg. No. Cemetery, Hemyock	Produced by GMS Unit

Phoenix House
Phoenix Lane, Tiverton EX16 6PP
Tel: 01884 255255
Website: www.middevon.gov.uk

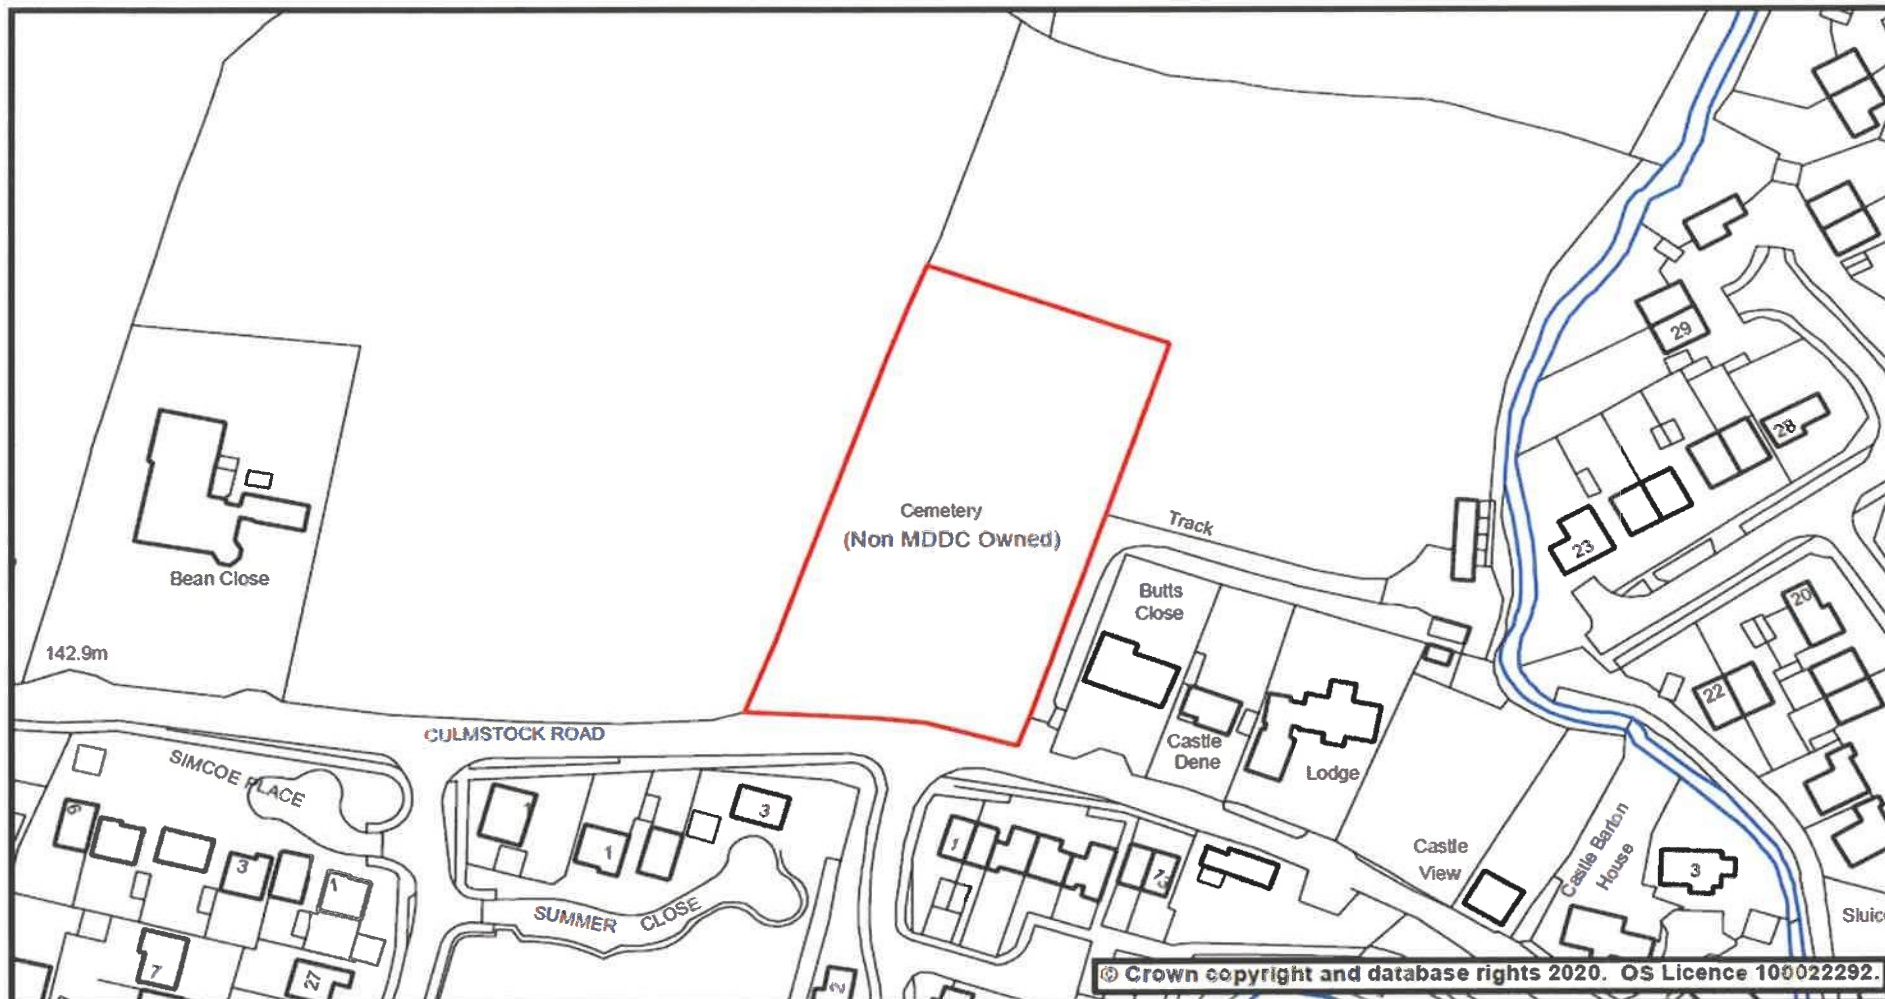




Street Scene Plan 12

Phoenix House
Phoenix Lane, Tiverton EX16 6PP

Tel: 01884 255255
Website: www.middevon.gov.uk



Scale	1:750 @ A4	Date	24 January 2020
Drg. No.	St Mary's Church Cemetery, Hemyock	Produced by	GMS Unit

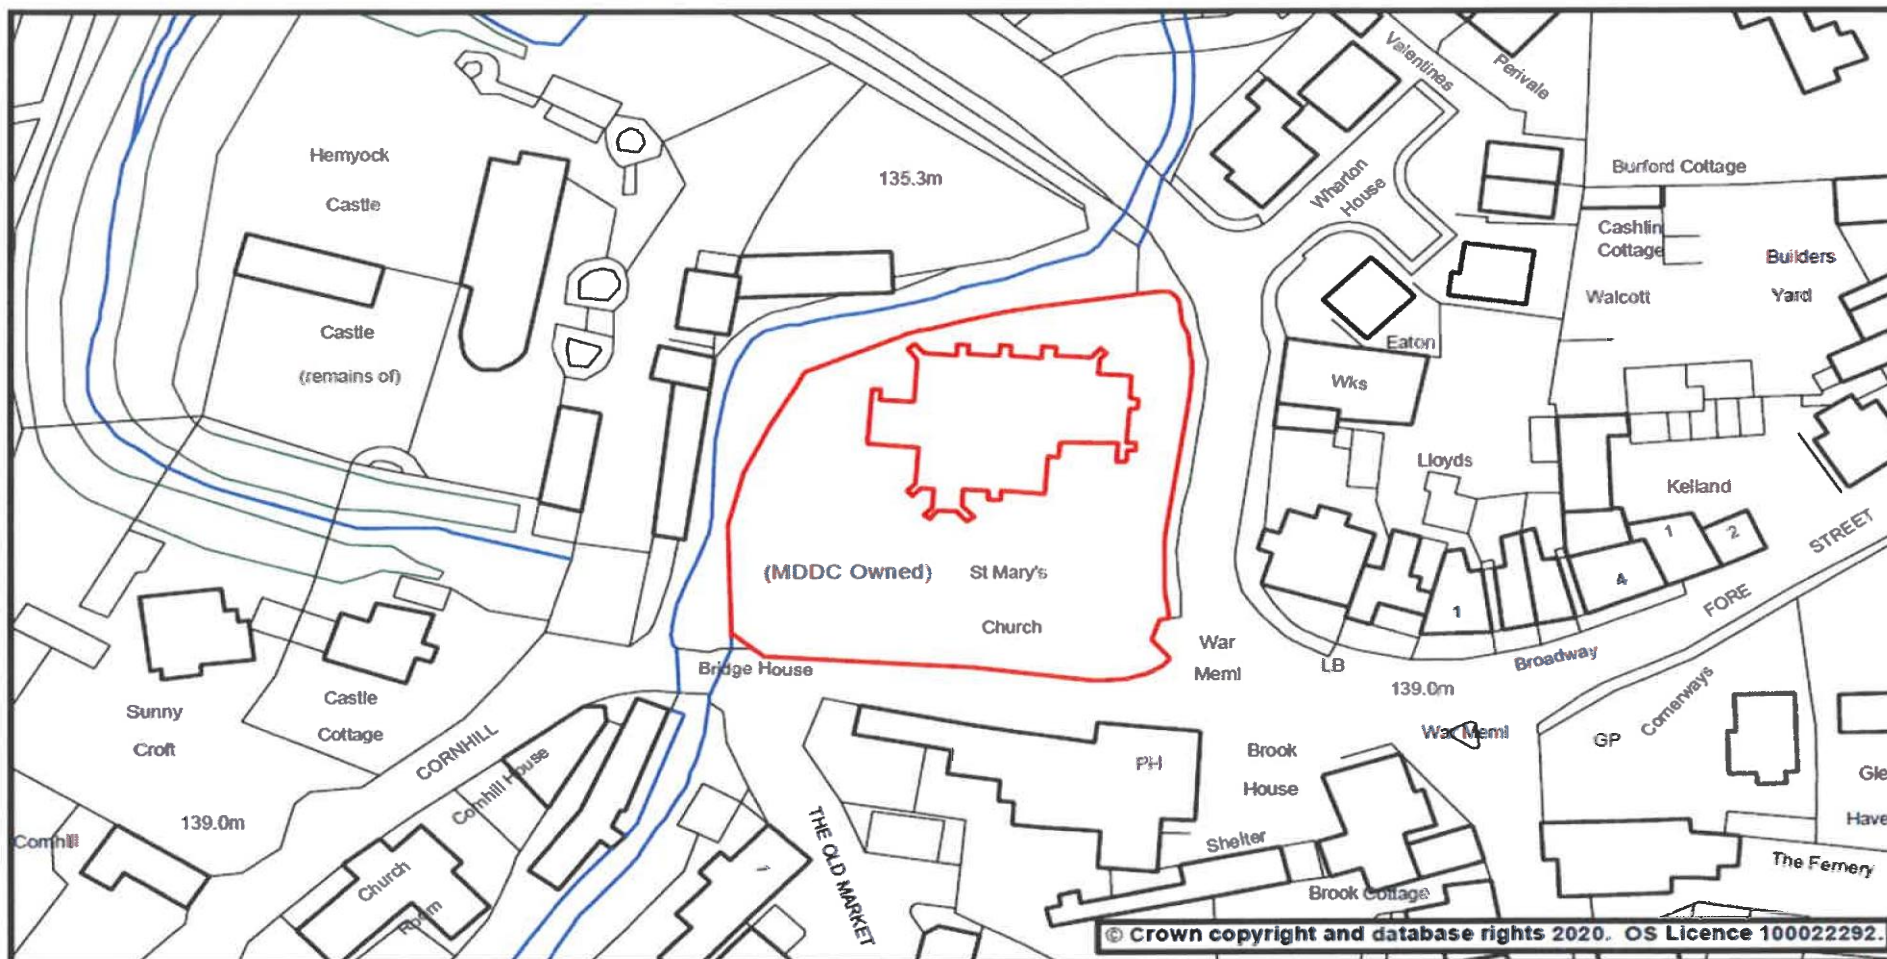




Street Scene Plan 13

Scale	1:750 @ A4	Date	27 January 2020
Org. No.	Cemetery, Uffculme	Produced by	GMS Unit

Phoenix House
Phoenix Lane, Tiverton EX16 6PP

Tel: 01884 255255
Website: www.middevon.gov.uk

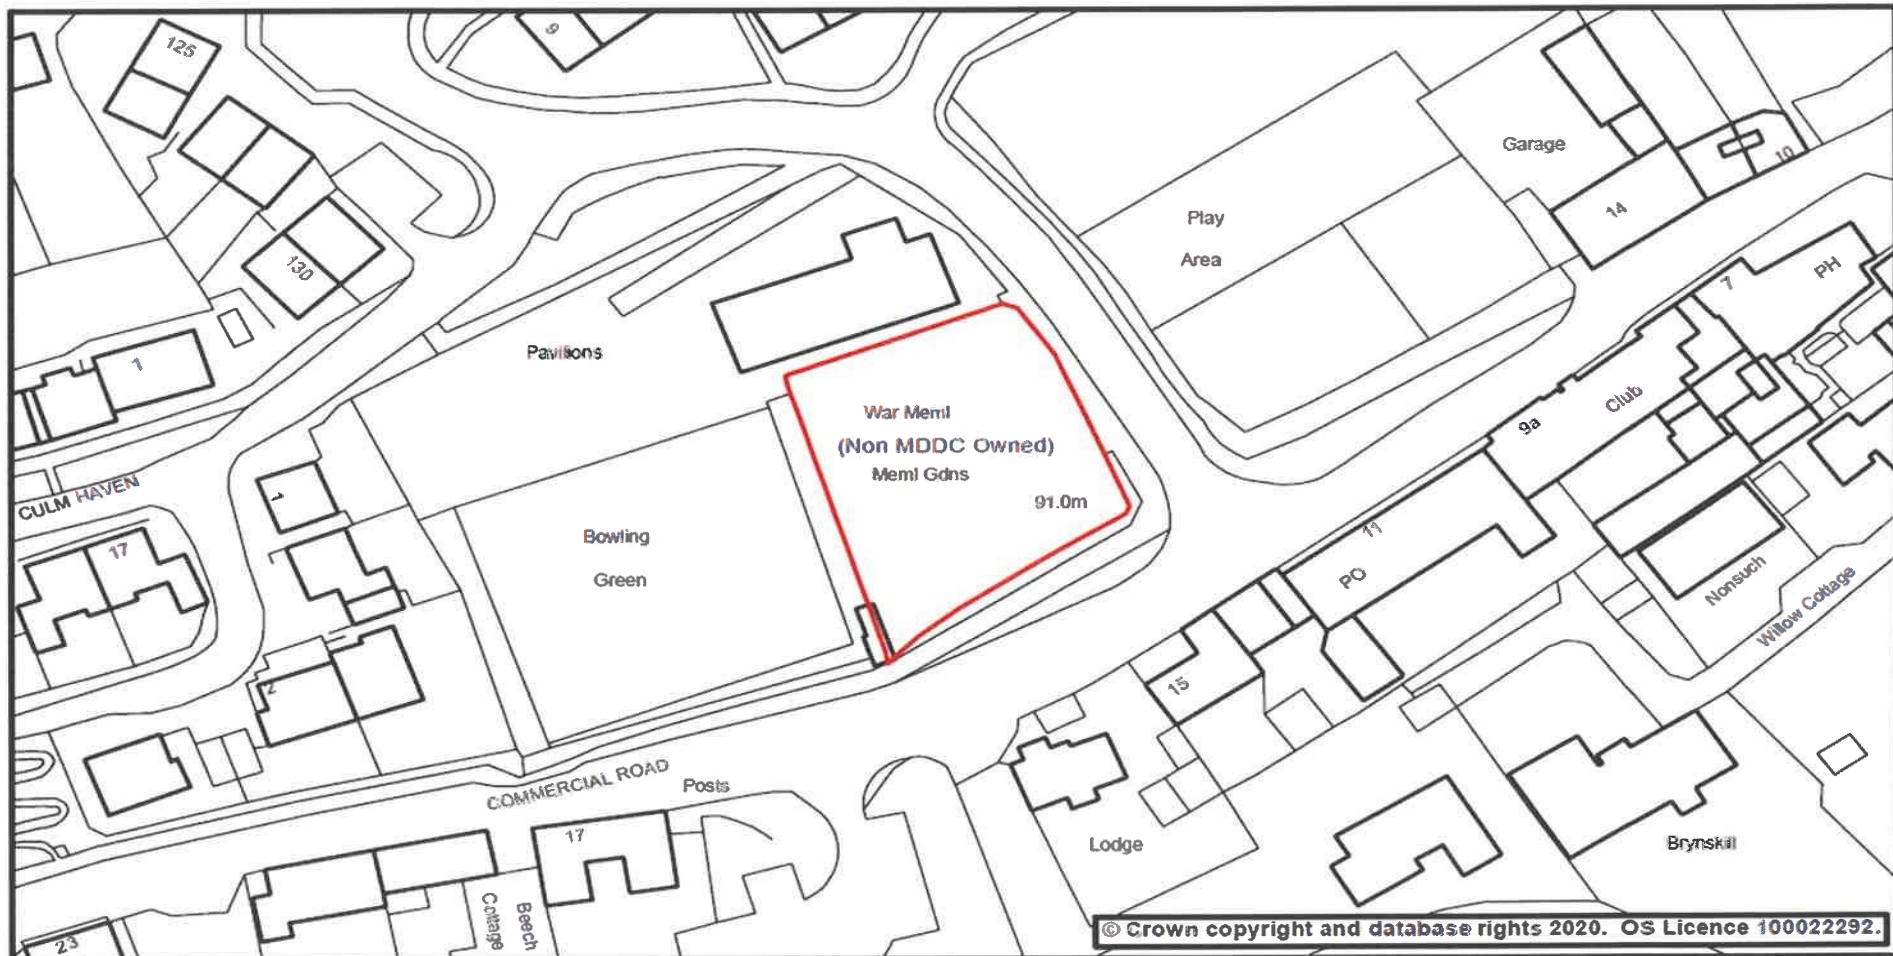




Street Scene Plan 14

Scale 1:1,000 @ A4	Date 27 January 2020
Drg. No. Cemetery, Uffculme	Produced by GMS Unit

Phoenix House
Phoenix Lane, Tiverton EX16 6PP

Tel: 01884 255255
Website: www.middevon.gov.uk

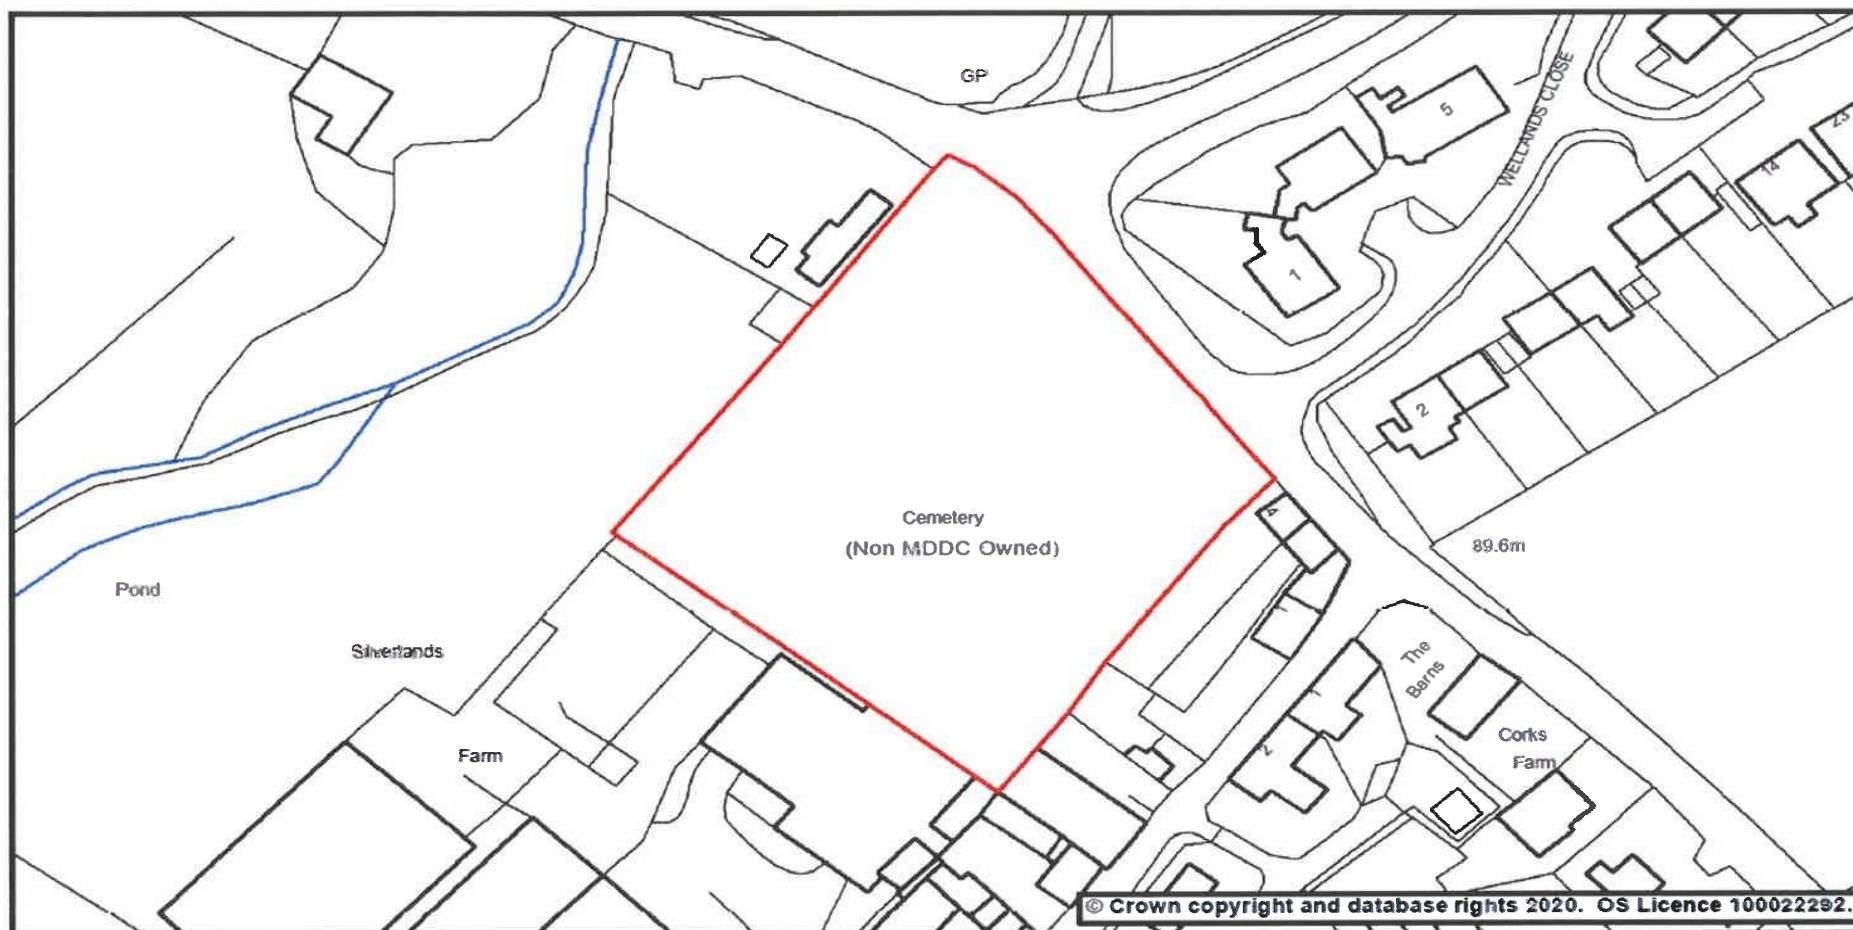



Street Scene Plan 15

Scale 1:750 @ A4

Date 24 January 2020

Drg. No. St Mary's Church Cemetery,
Uffculme

Produced by GMS Unit

Phoenix House
Phoenix Lane, Tiverton EX16 6PP

Tel: 01884 255255

Website: www.middevon.gov.uk






Street Scene Plan 16

Scale	1:750 @ A4	Date	24 January 2020
Drg. No.	St Andrew's Church Cemetery, Culmpton	Produced by	GMS Unit

Phoenix House
Phoenix Lane, Tiverton EX16 6PP

Tel: 01884 255255
Website: www.middevon.gov.uk

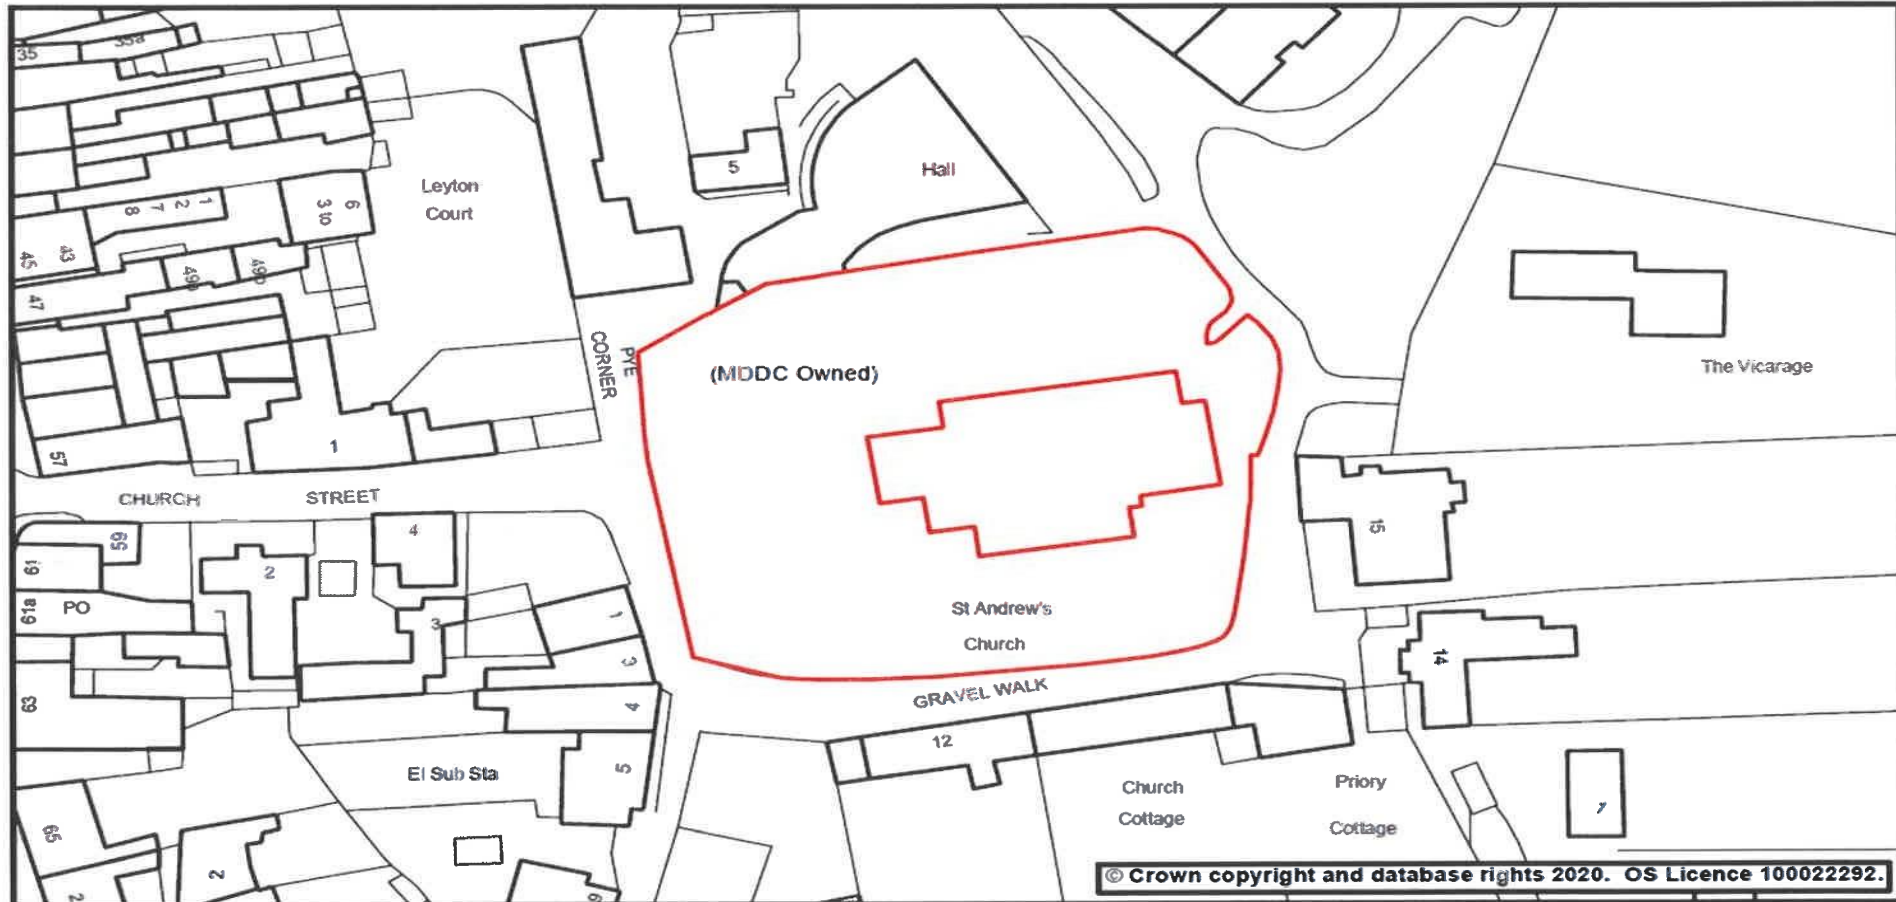



Street Scene

Plan 17

Scale 1:2,188 @ A4

Date 24 January 2020


Org. No. Tiverton Cemetery

Produced by GMS Unit

Phoenix House
Phoenix Lane, Tiverton EX16 6PP

Tel: 01884 255255

Website: www.middevon.gov.uk

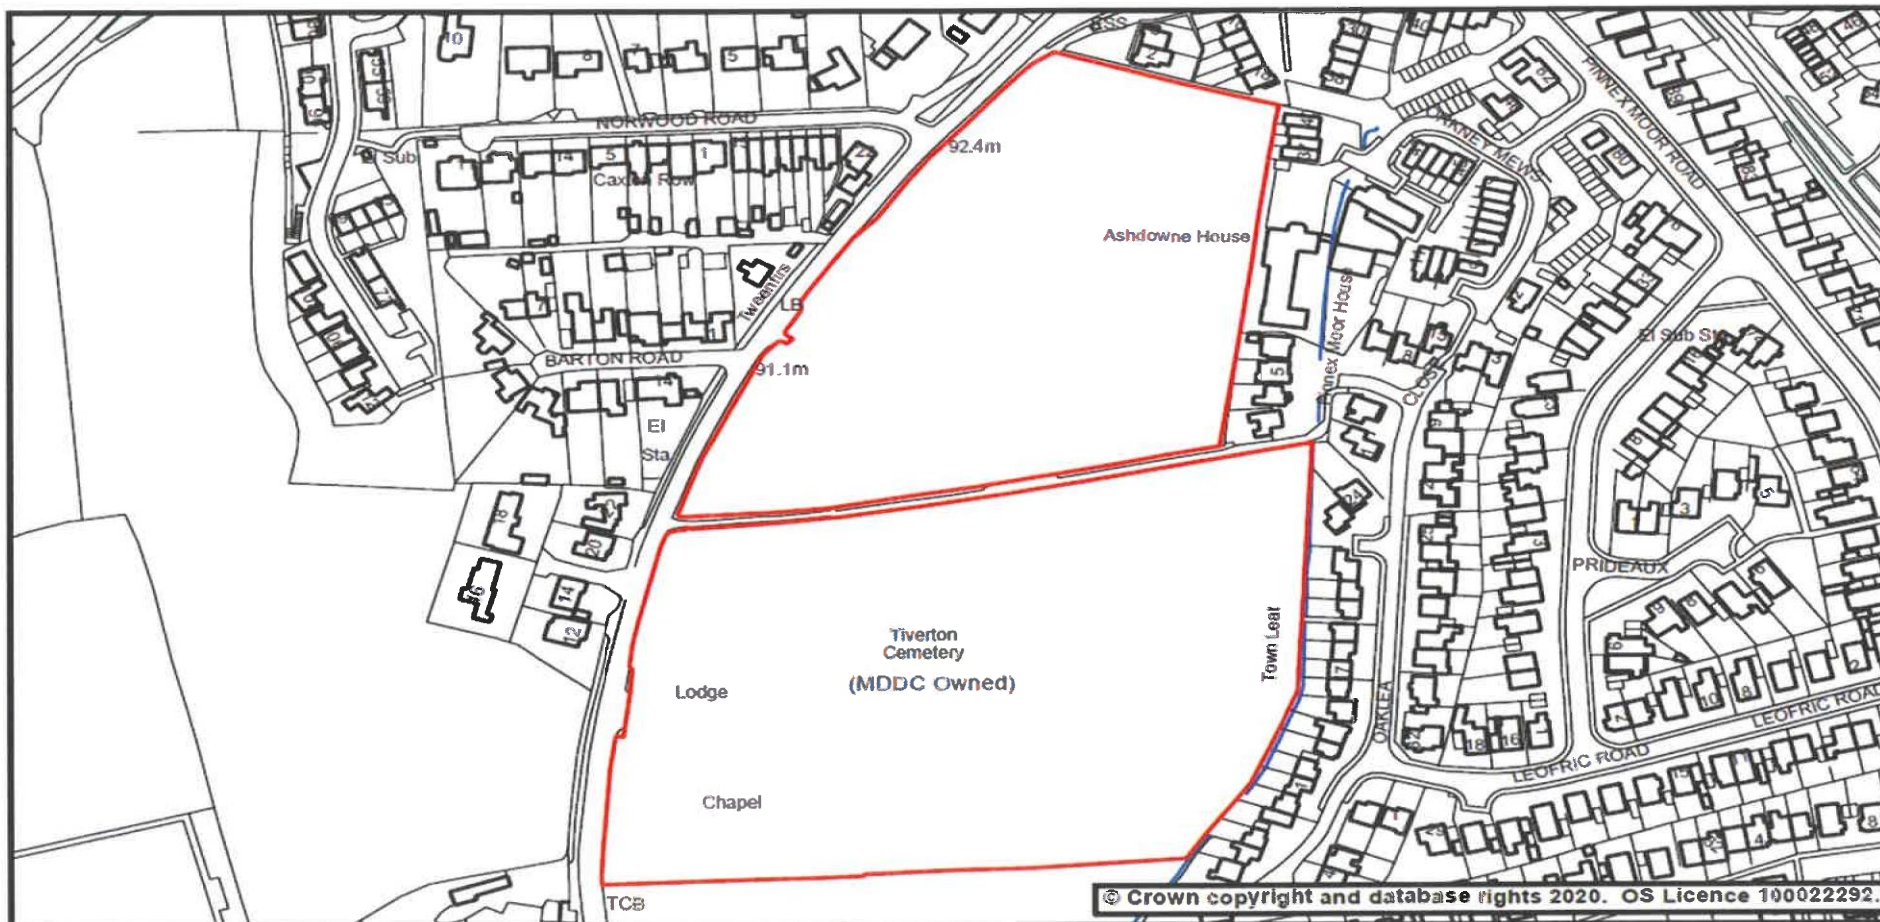



Street Scene

Plan 18

Scale 1:1,000 @ A4

Date 06 February 2020


Drg. No. St Mary's Church, Willand

Produced by GMS Unit

Phoenix House
Phoenix Lane, Tiverton EX16 6PP

Tel: 01884 255255

Website: www.middevon.gov.uk

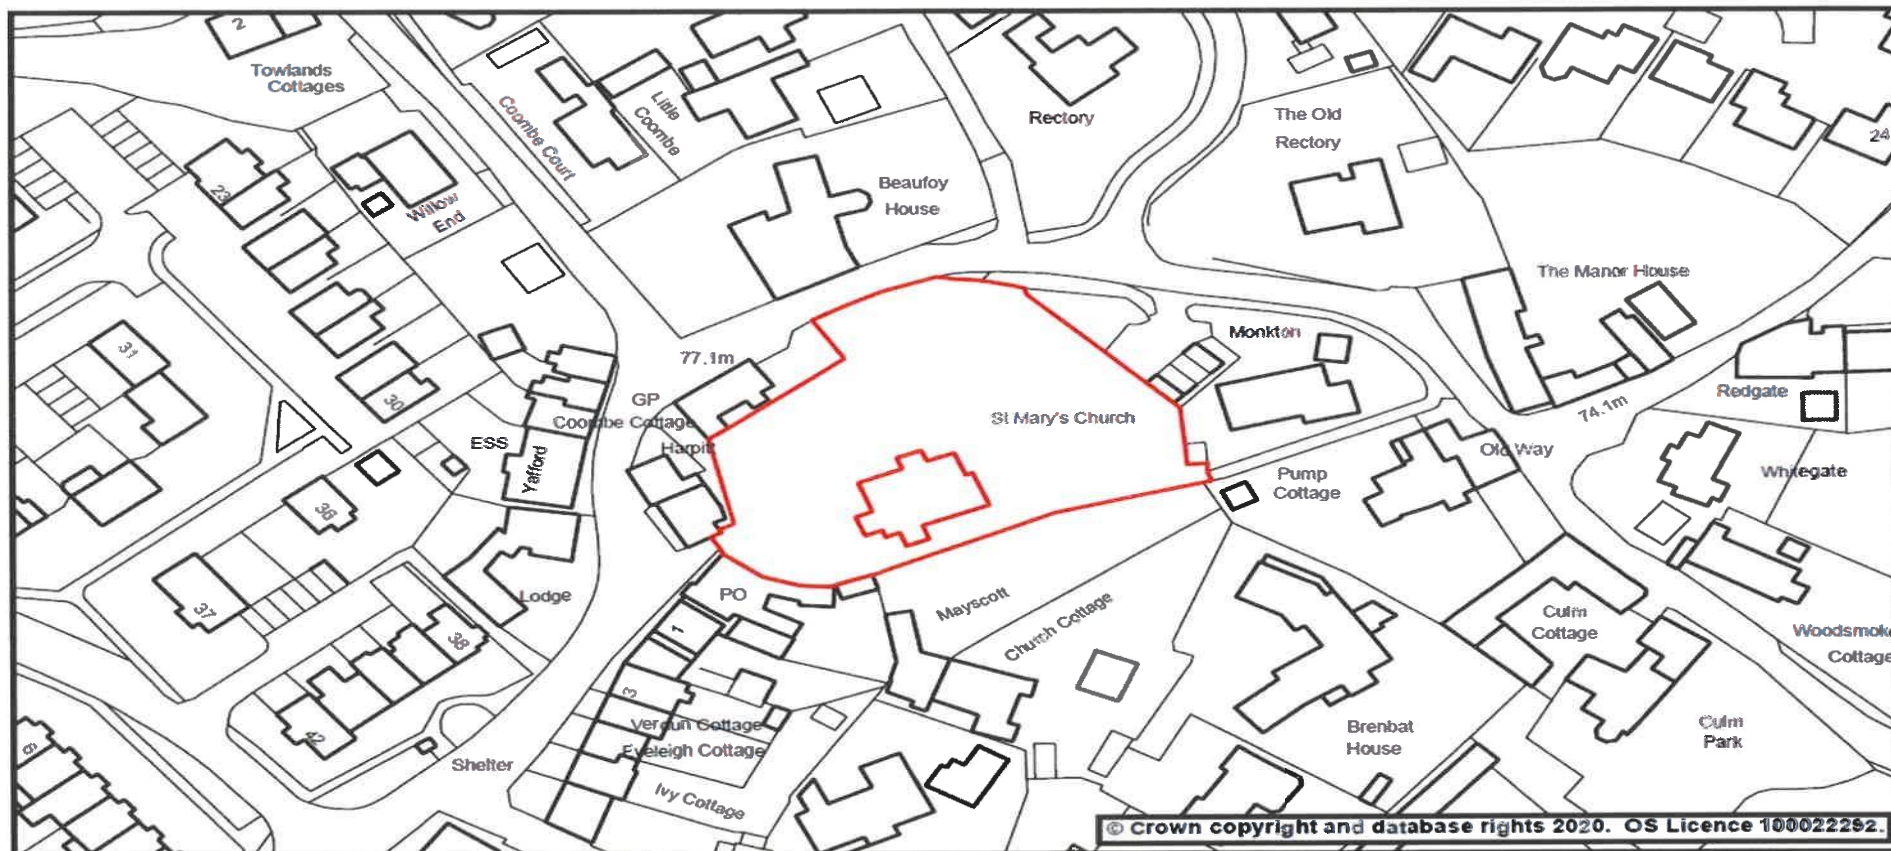



Street Scene Plan 19

Phoenix House
Phoenix Lane, Tiverton EX16 6PP

Tel: 01884 255255
Website: www.middevon.gov.uk



Scale 1:1,250 @ A4	Date 06 February 2020
Drg. No. Willand Parish Cemetery, Willand	Produced by GMS Unit

