


# Cullompton CAMP 2021

Phoenix House  
Phoenix Lane, Tiverton EX16 6PP

Tel: 01884 255255

Website: [www.middevon.gov.uk](http://www.middevon.gov.uk)

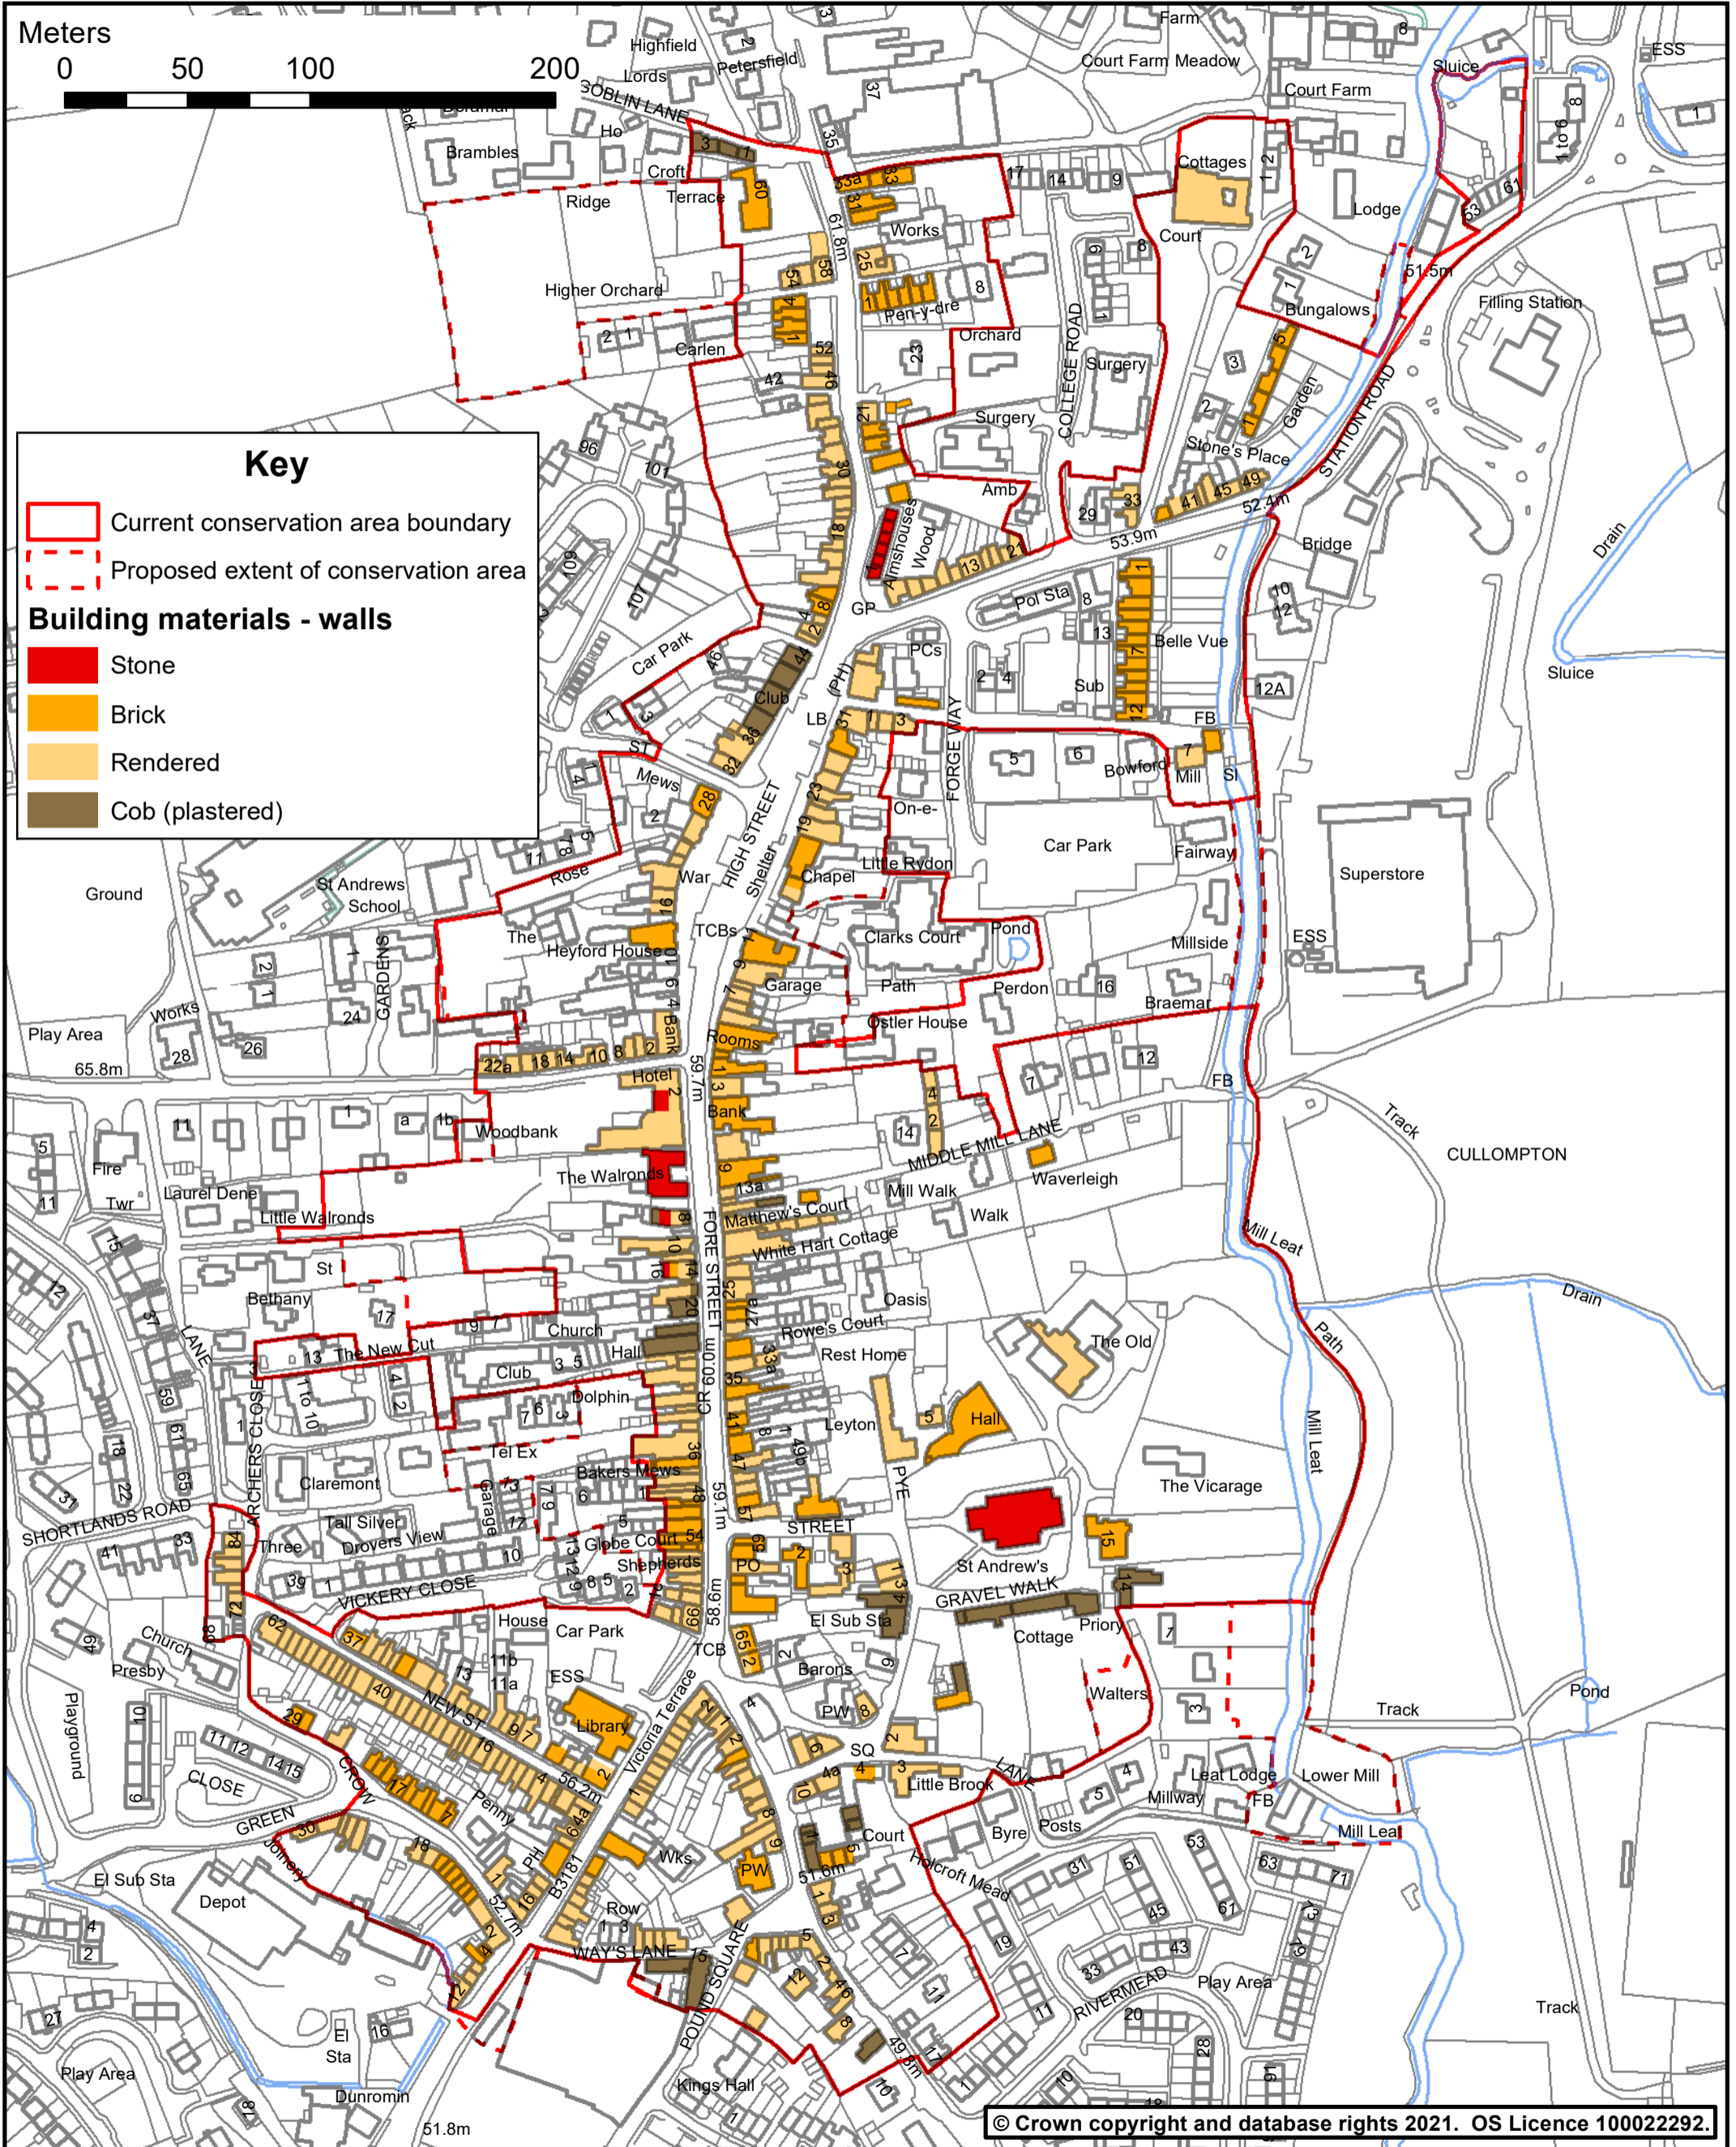

Scale	1:2,500 @ A3	Date	17 February 2021
Drg. No.	Map 6	Produced by	GMS Unit

Title	<b>Building materials - walls</b>
-------	-----------------------------------