

Contact Us
Mapping Enquiries: 0121 623 9780
 All areas

General Enquiries: 0845 724 0240
 Midlands
 South Wales 0845 601 3341
 South West 0845 601 2989


Date Requested: 20/03/2015
 Job Reference: 3458781
 Site Location: 296640 113494
 Requested by: MR Nick Thomas
 Your Scheme/Reference: 7064-Beech Road

- 1:1250 Area or Circle dig site
- 1:500 Line dig site

IMPORTANT NOTICES


- These plans are provided as a general guide only. Services or recent additions to the network may not be shown.
- Cables, overhead lines & substations owned by other electricity network owners or private companies may be present but will not be shown.
- You should always verify exact locations of cables using a cable locator and by careful use of hand tools in accordance with HSE guidance note HSG47.
- When working within 10m of any overhead electric line you should follow the requirements of HSE Guidance Note GS6.
- For further advice on working near our electricity cables or lines, call our Contact Centre on 0800 096 3080.

Report damage immediately – KEEP EVERYONE AWAY FROM THE AREA
0800 6783 105

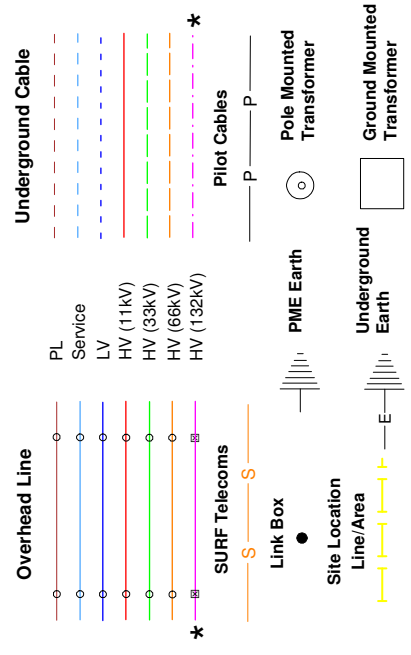

*Advice should be sought from the Western Power Distribution Contact Centre for any work that is to take place in proximity to 132kV underground cables and 132kV overhead lines – 0800 096 3080

Crown Copyright © All Rights Reserved. Ordnance Survey Licence numbers: EL27318X, 100024877 and 100021807.
 WPD Copyright: This copy has been made by or with the authority of Western Power Distribution (WPD) pursuant to Section 47 of the Copyright Designs and Patents Act 1988 unless that Act provides a relevant exception to copyright the copy must not be copied without the prior permission of the copyright owner

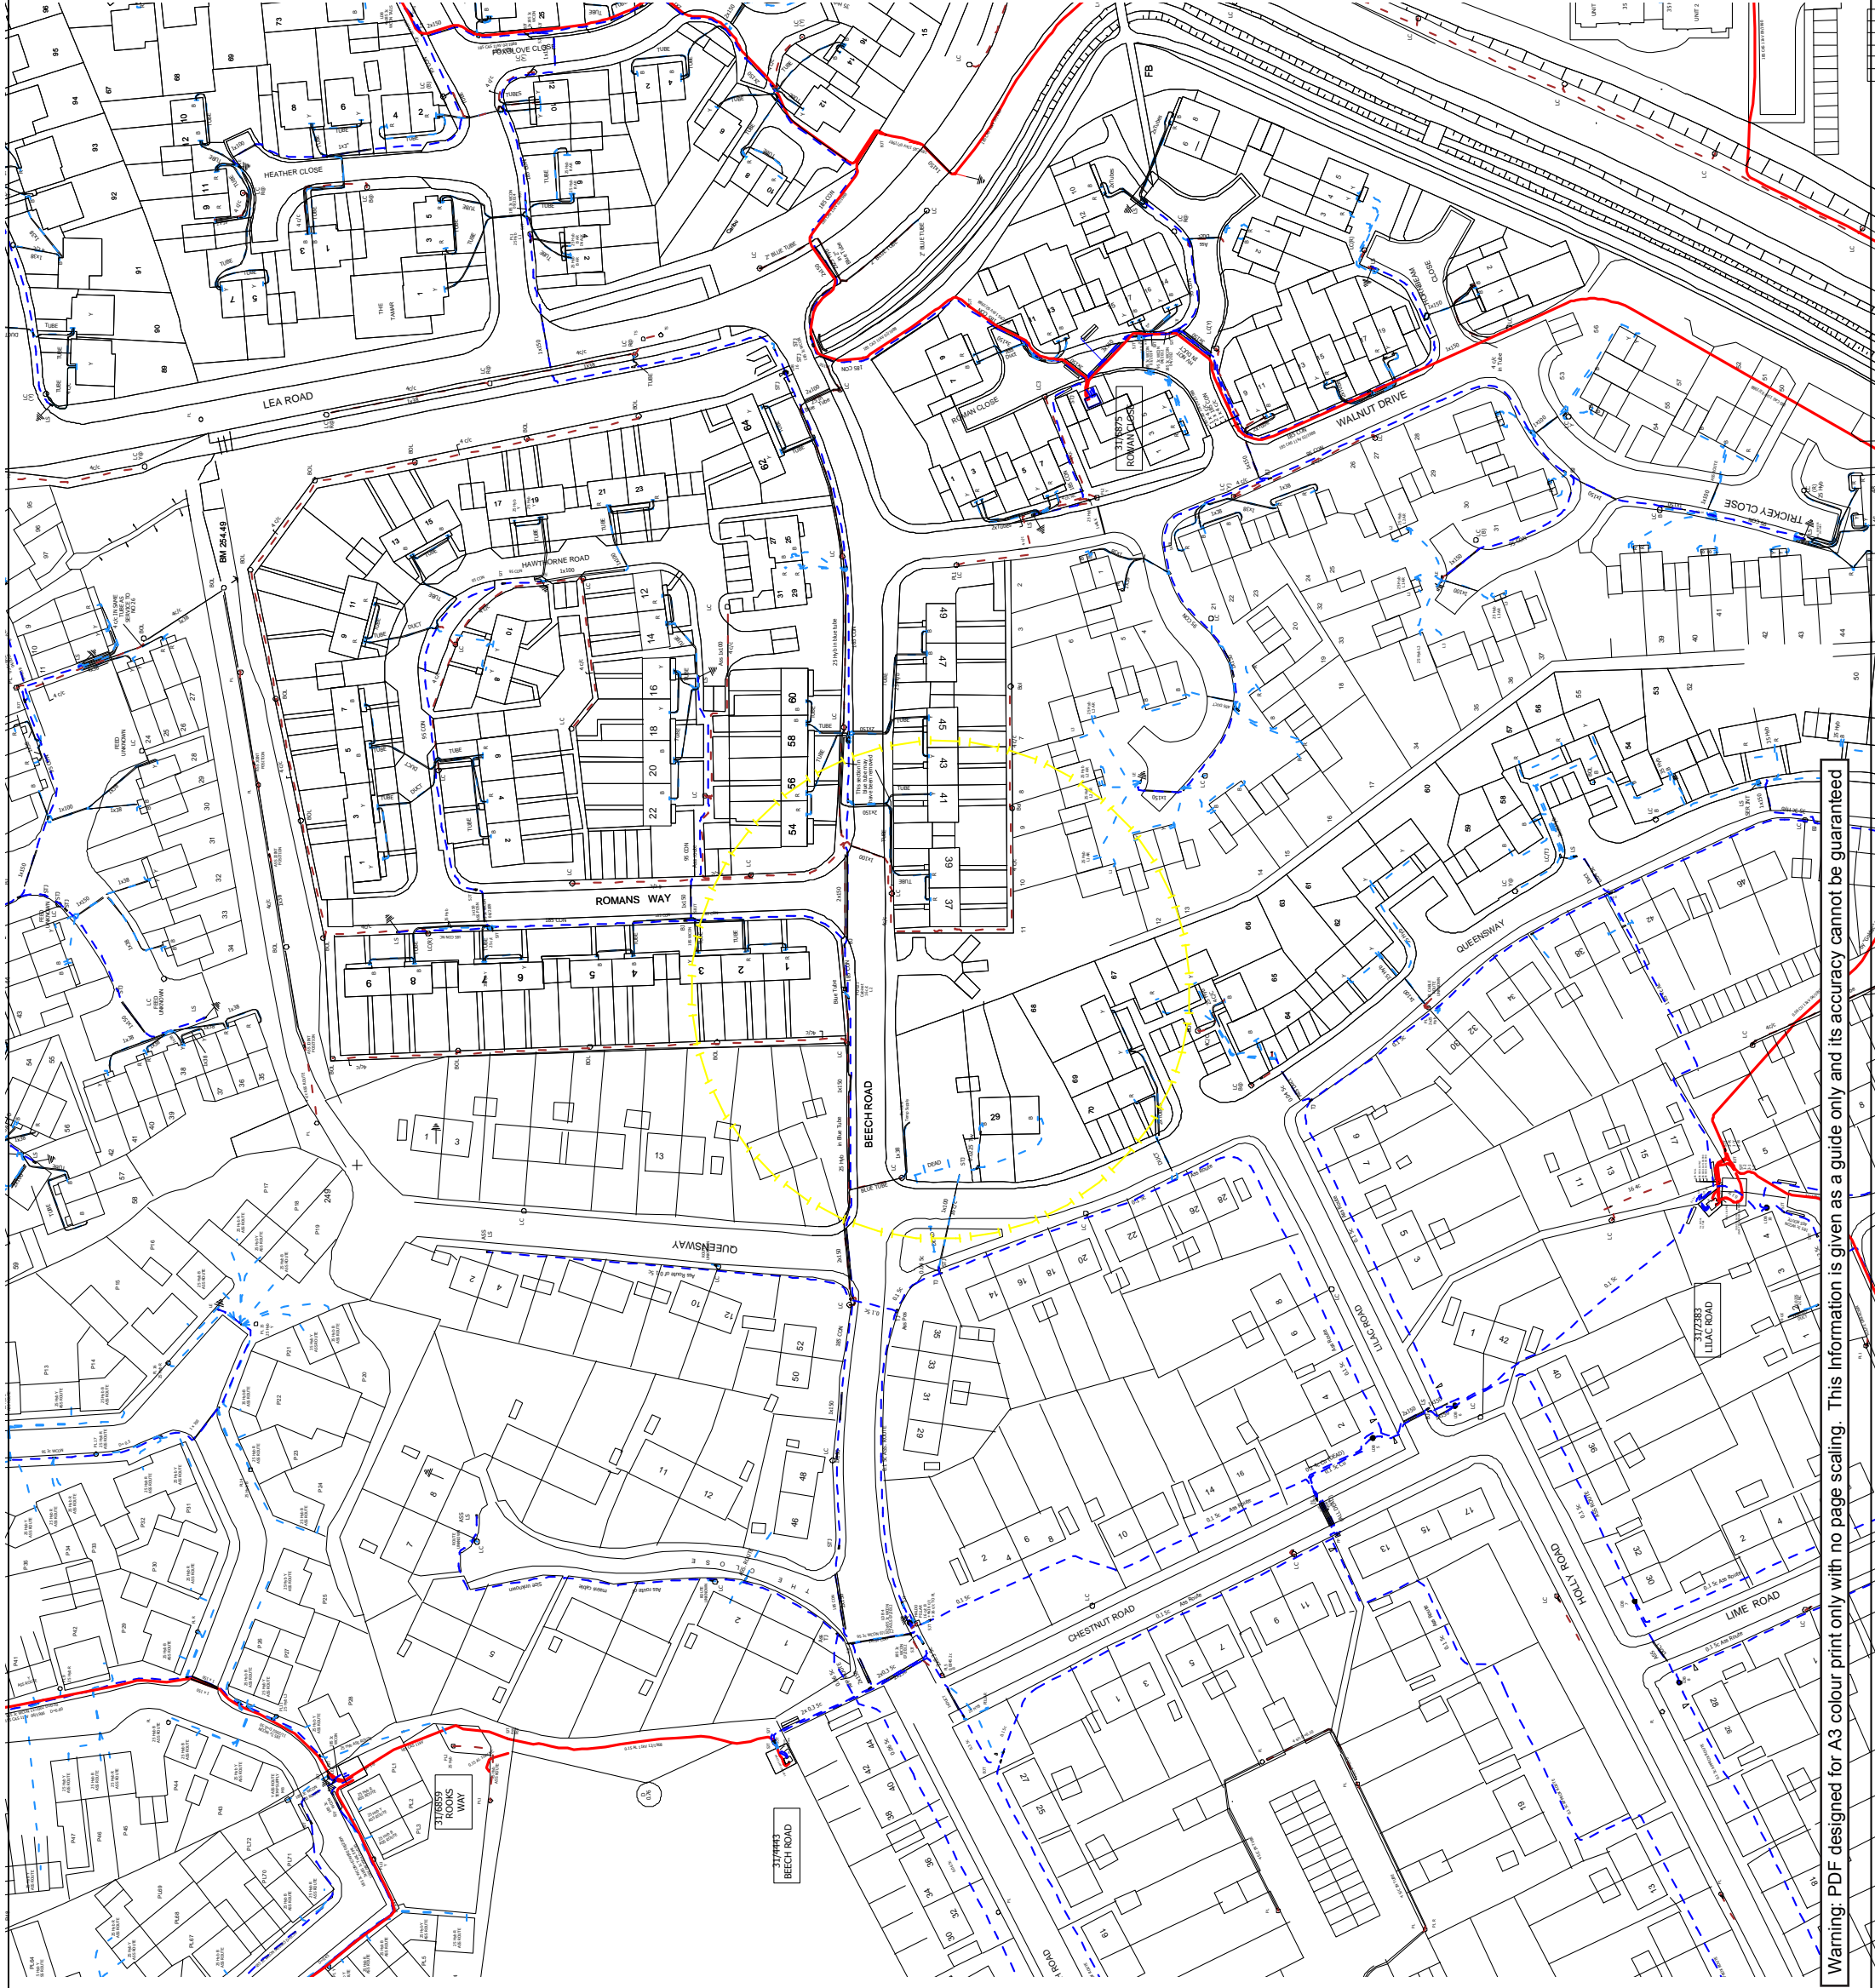

Warning: PDF designed for A3 colour print only with no page scaling. This information is given as a guide only and its accuracy cannot be guaranteed