


Phoenix House  
Phoenix Lane, Tiverton EX16 6PP

Tel: 01884 255255 Website: [www.middevon.gov.uk](http://www.middevon.gov.uk)

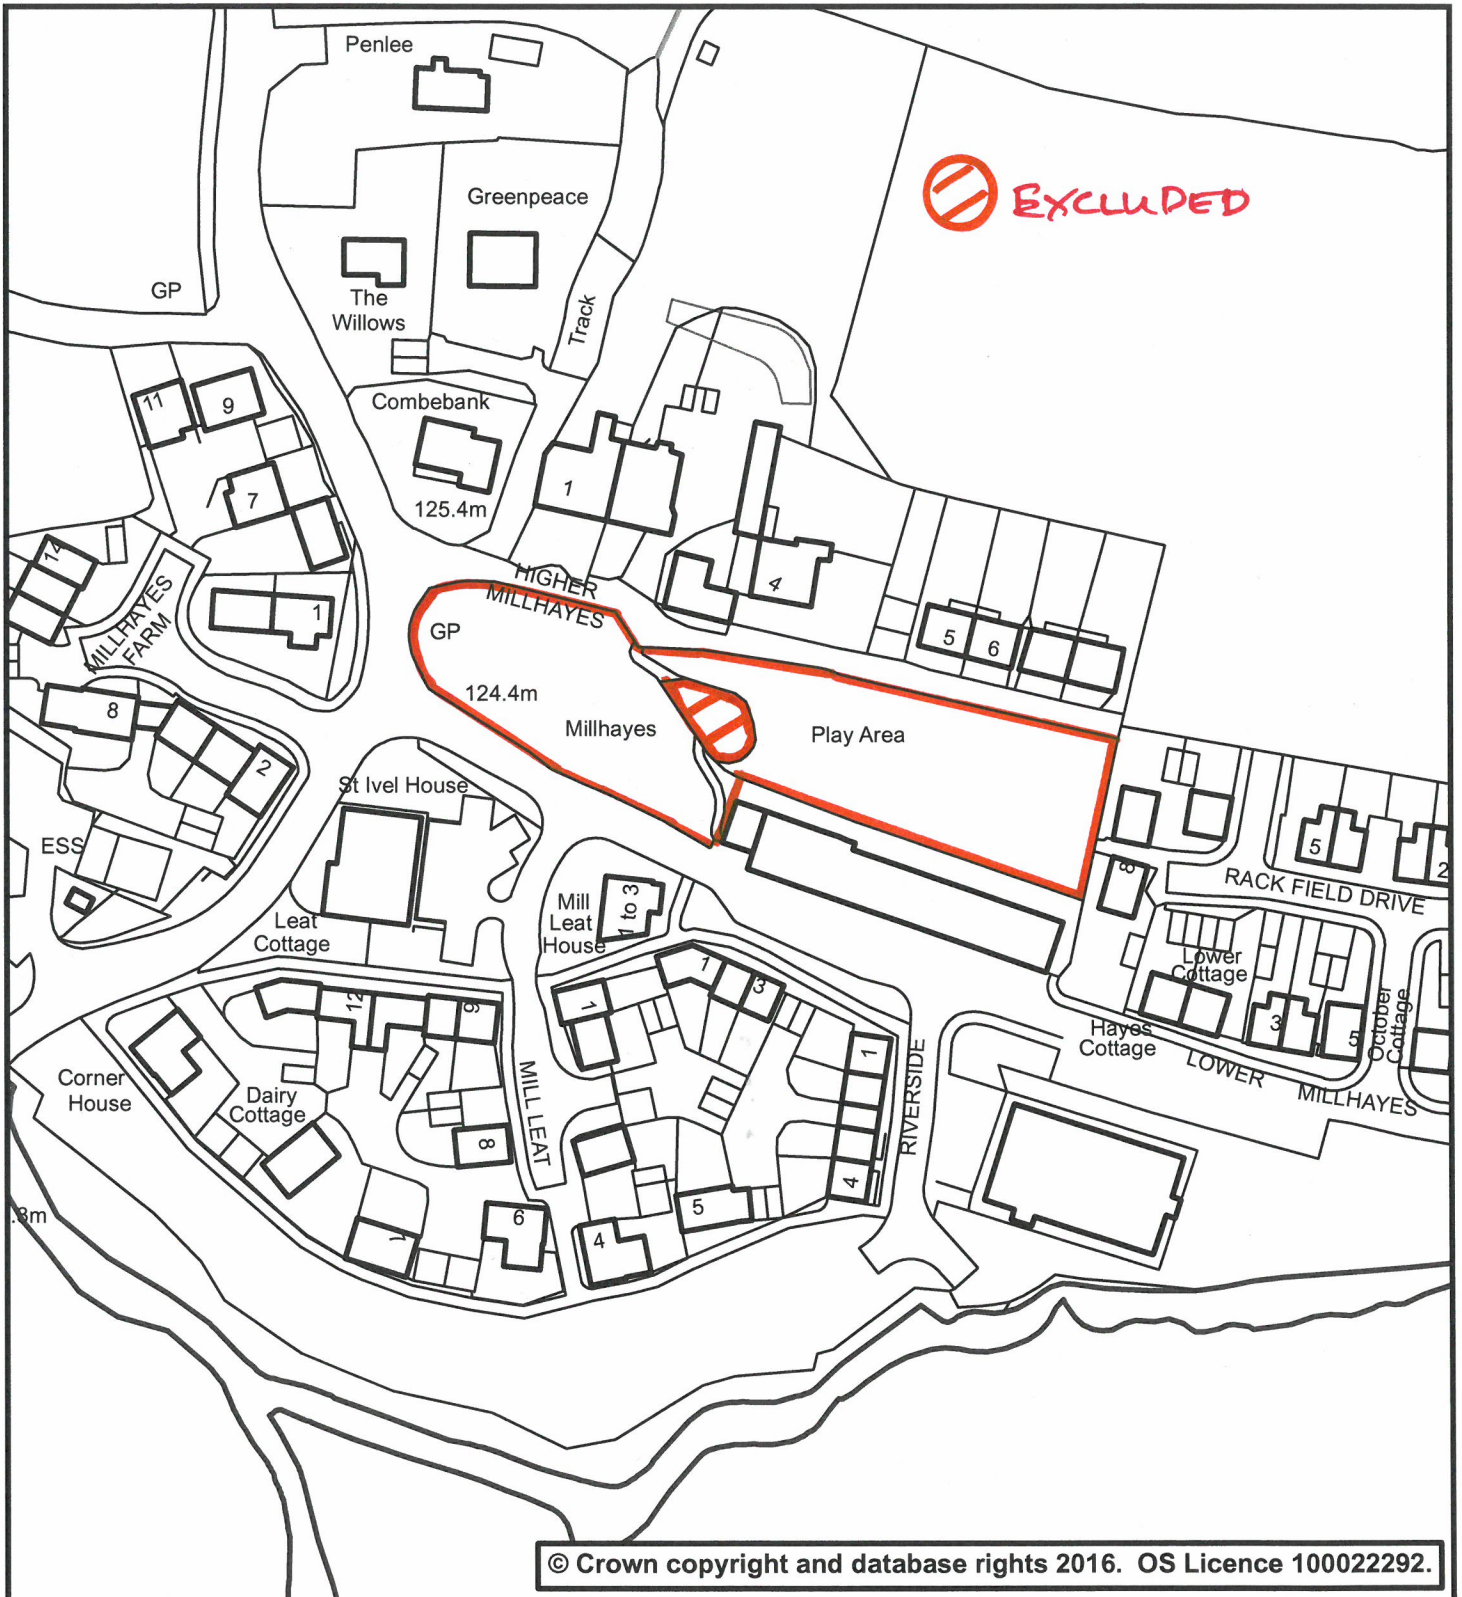

**Open Space - Millhayes Hemyock**

Scale: 1:1,250

Date: 26/02/2021

Drg. No: Not Set

User Name: sdenham