




Phoenix House
Phoenix Lane, Tiverton EX16 6PP

Tel: 01884 255255 Website: www.middevon.gov.uk

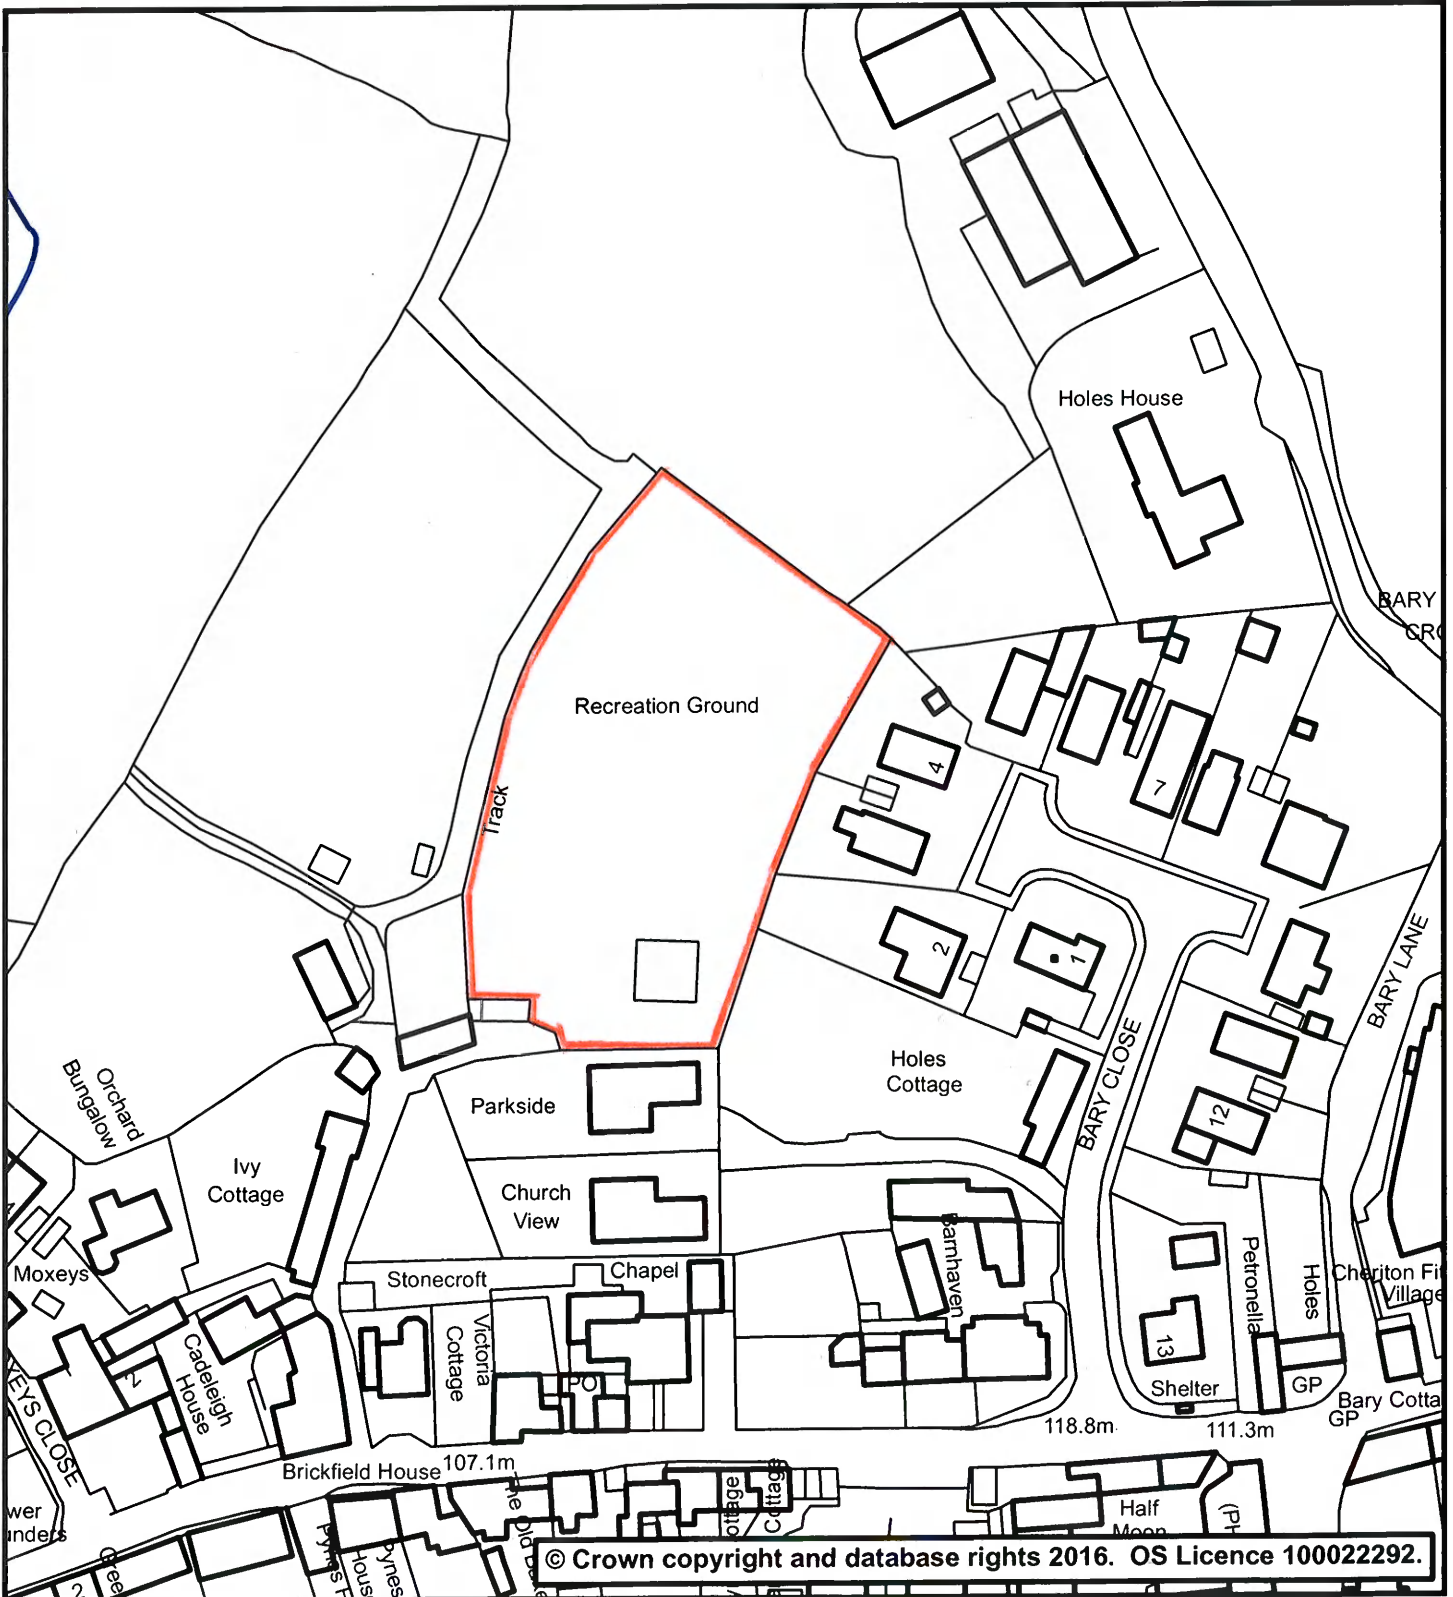

Recreation Ground - Cheiton Fitzpaine

Scale: 1:1,250

Date: 30/05/2024

Drg. No: Not Set

User Name: sdenham