


THIS DRAWING IS SUBJECT TO COPYRIGHT AND MUST NOT BE COPIED OR OTHERWISE
REPRODUCED WITHOUT THE WRITTEN PERMISSION OF ANSTIE DESIGNS.
THIS DRAWING HAS BEEN PREPARED FOR PLANNING PURPOSES ONLY.
THE CONTRACTOR IS NOT RESPONSIBLE FOR ANY GRAPHICS, BUILDING REGULATIONS APPROVAL,
PLANS, AND DO NOT GUARANTEE THAT ALL WORKS HAVE BEEN STAGED OR INCLUDED
IN THE CONTRACTOR'S DRAWINGS. IT IS THE CONTRACTOR'S RESPONSIBILITY TO
ACCEPT ALL OPERATIONAL WORKS AS UNCHECKED BY THE CONTRACTOR.
IN THE CONTRACTOR'S DRAWINGS, THE CONTRACTOR IS NOT RESPONSIBLE FOR THE LACK OF INFORMATION, OR
NO INFORMATION, OR THE ABILITY FOR CHANGES MADE BY THE CLIENT OR CONTRACTOR
TO TAKE PLACE IN RELATION TO THE DRAWING. CONSTRUCTION WILL BE ACCEPTED

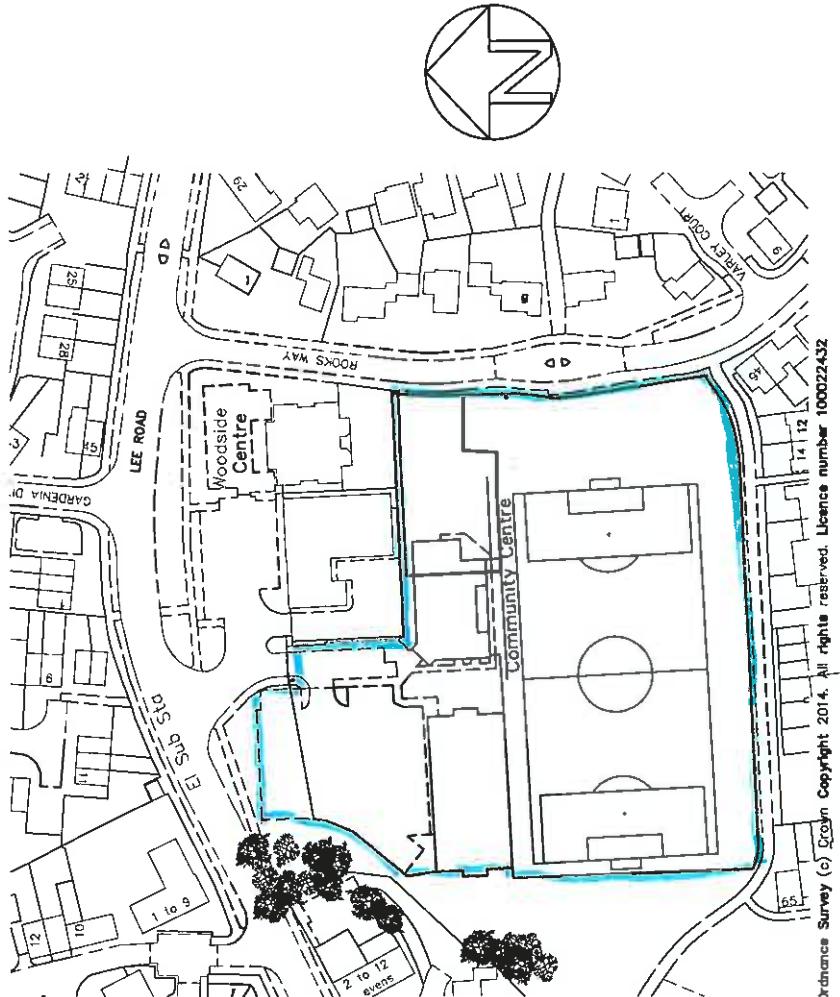

Ordnance Survey © Crown Copyright 2014. All rights reserved. Licence number 100022432

LOCATION MAP

Anstie Designs

martin@ansledesigns.co.uk
25 Park Terrace
Bartows Causeway
Tiverton
EX16 6RL


Cllr Moorhayes Community Centre
PROJECT Extension to Bar Area & Changing Rooms


Tel No 01884 255347

Date 26 March 2014 Scale 1:1250
Job No 540 Drawing No 71/IMP(4)

DATED 5/06/2016

DATED 5 FEB 2016

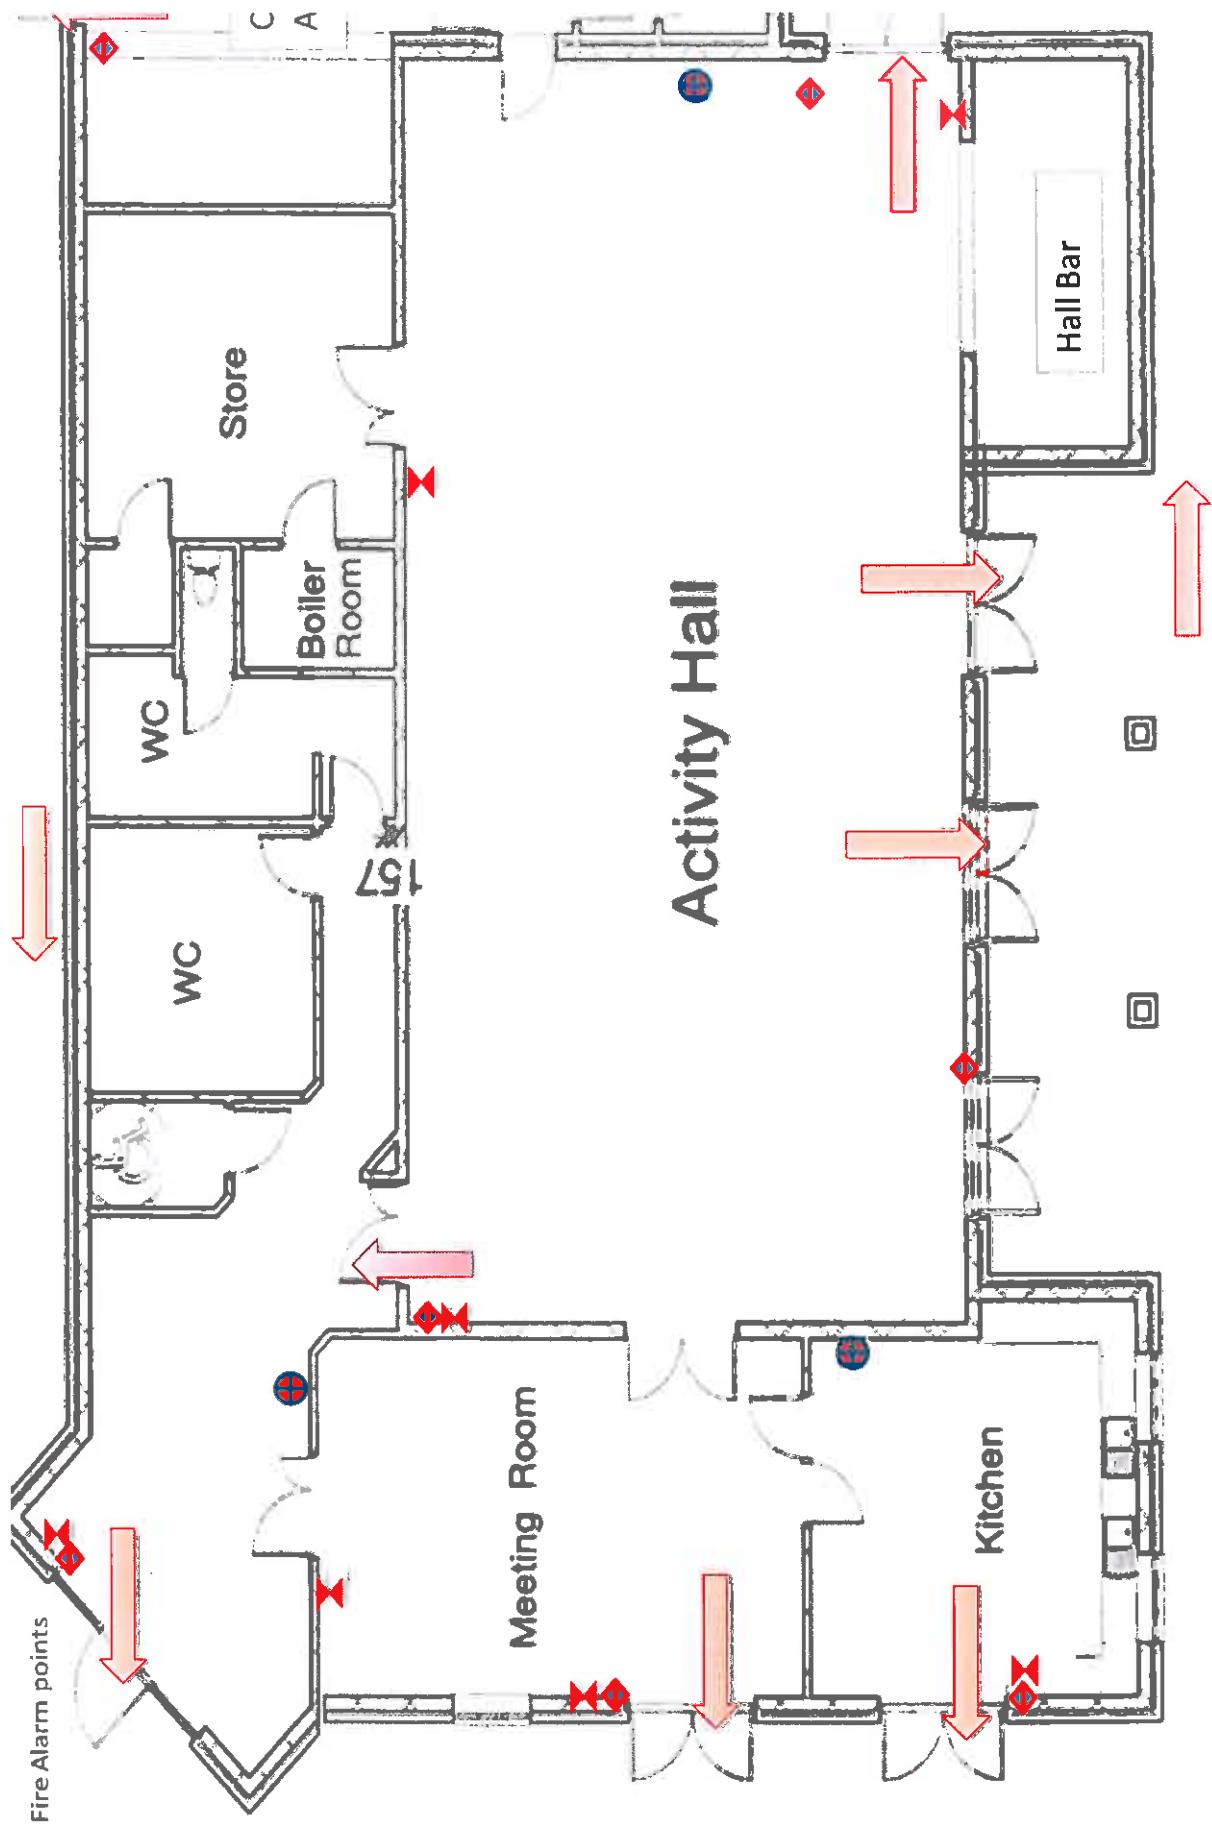

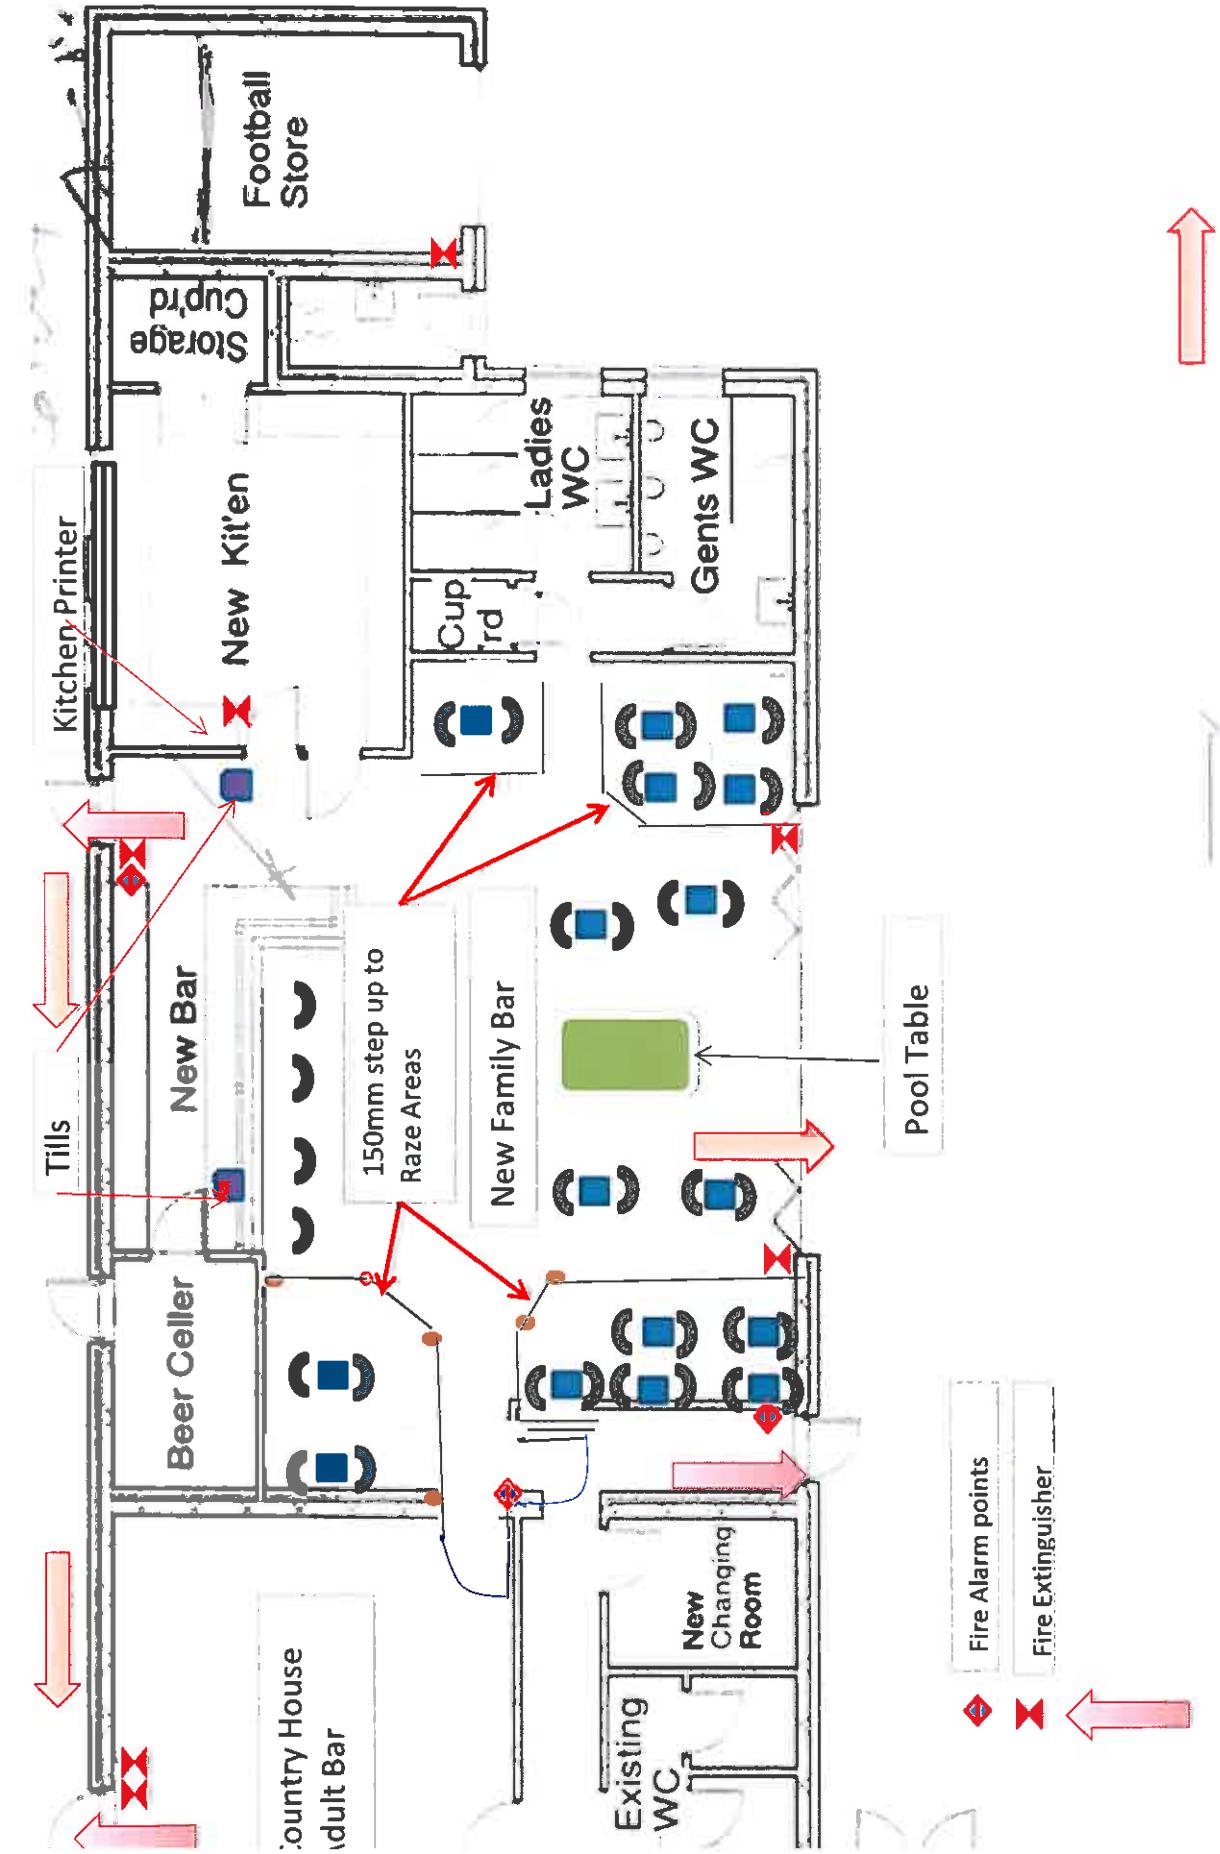

DATED 5 FEB 2016