


APPENDIX A

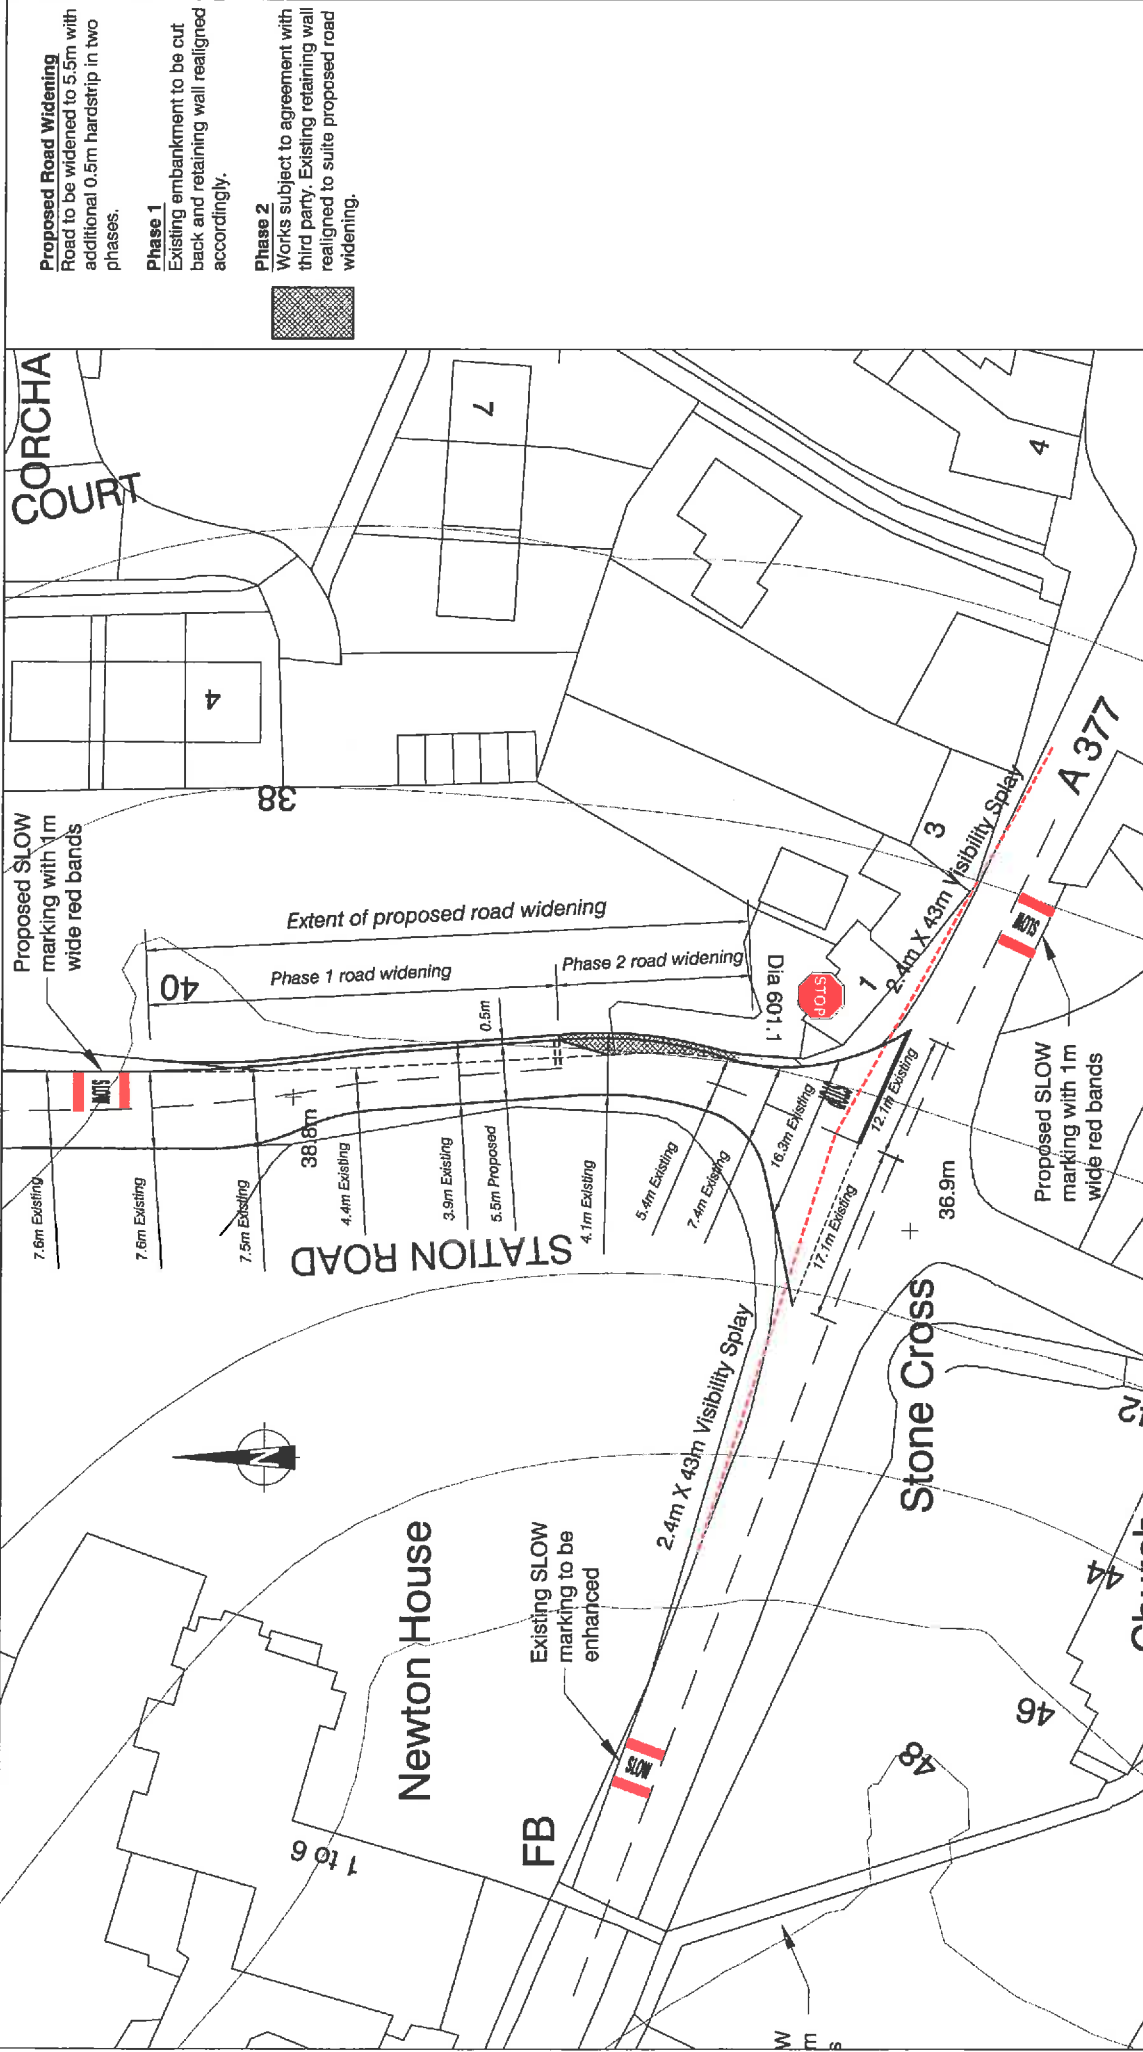

Proposed Road Widening
Road to be widened to 5.5m with additional 0.5m hardstrip in two phases.

Phase 1
Existing embankment to be cut back and retaining wall realigned accordingly.

Phase 2
Works subject to agreement with third party. Existing retaining wall realigned to suite proposed road widening.



**NEWTON ST CYRES
STATION ROAD
A377 JUNCTION**

FIGURE 01

REVISION	
B	26.09.14 Road widening scheme
A	24.07.14 First Issue
REV	DATE
	DETAILS
DRAWING NUMBER 4058	
REVISION B	

1st FLOOR UNIT 3 SILVERDOWN OFFICE PARK
FAIR OAK CLOSE CLYST HONITON, EXETER, EX5 2UX
TEL: 01392 363 812 FAX: 01392 363 805
Web: www.pcltransportplanning.co.uk



Scale 1/500 @ A3