


Appendix B

Proposed Road Widening
 Road to be widened to 5.5m with additional 0.5m hardstrip.
 Existing embankment to be cut back and retaining wall realigned accordingly.

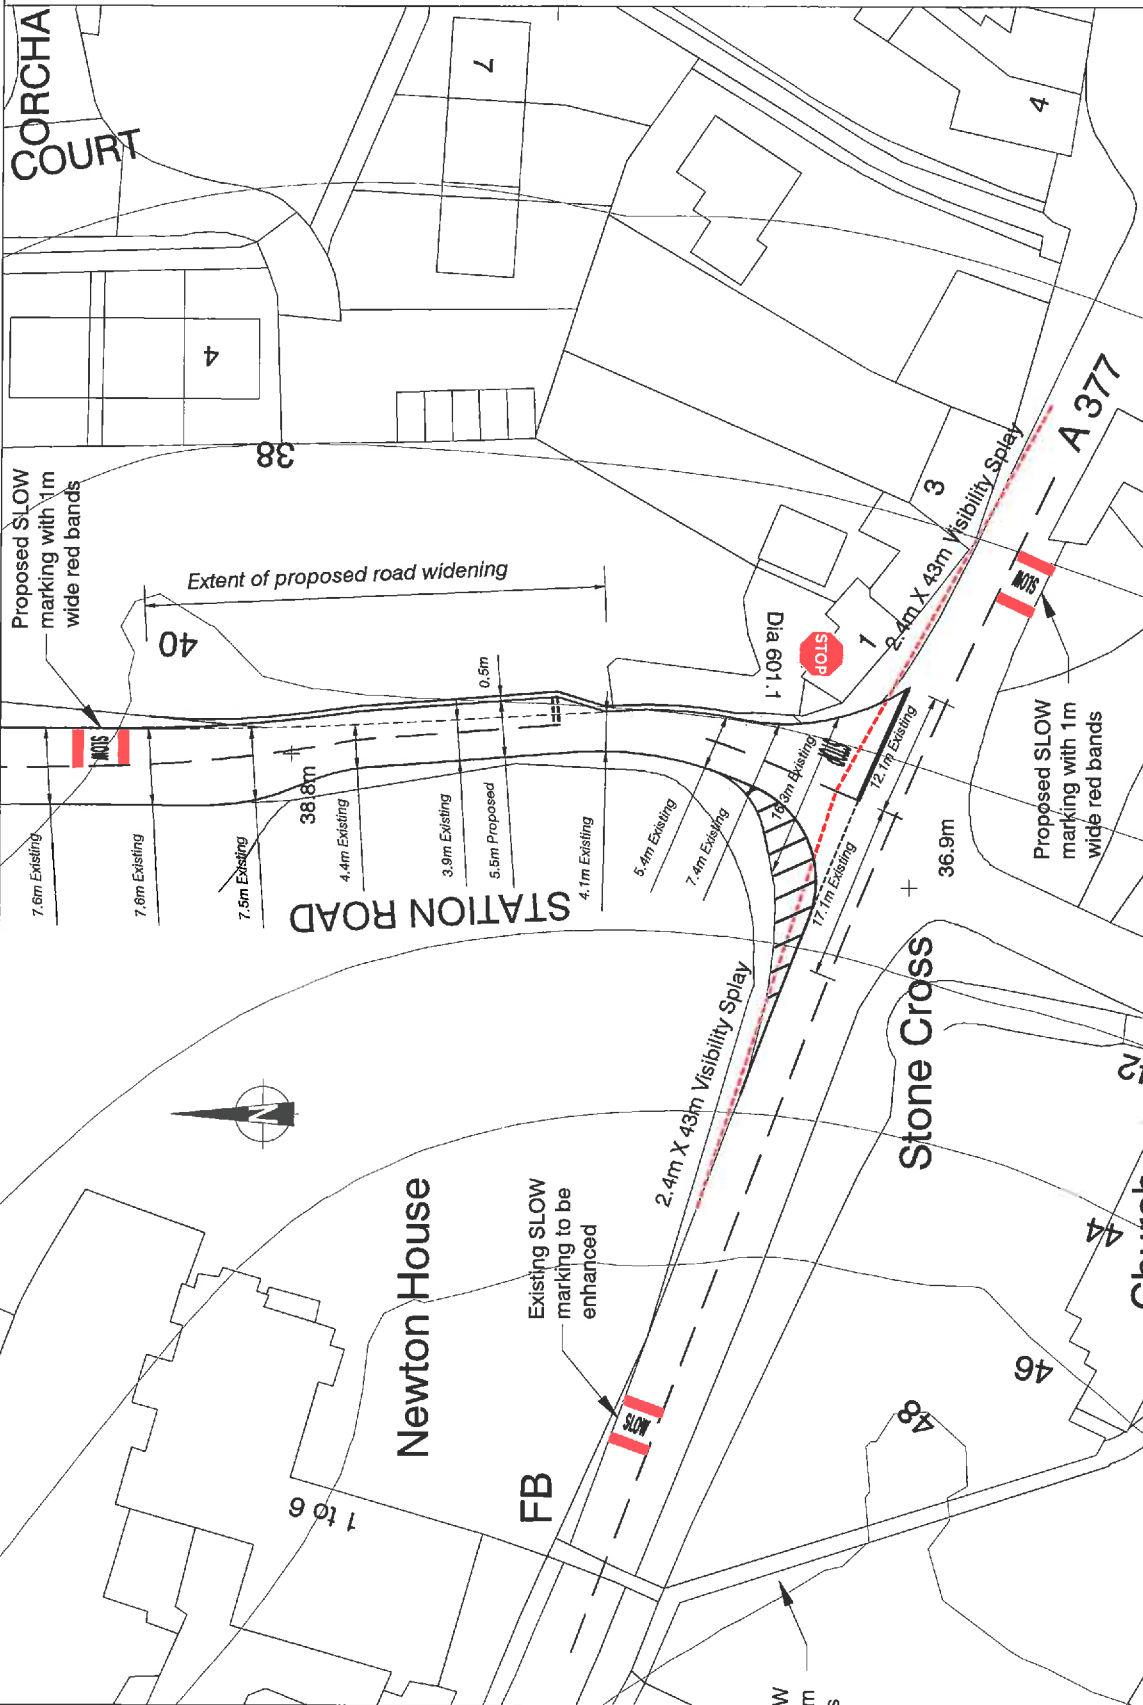

REVISION

C	16.07.15	Left hand radius reduced using white lining
B	26.09.14	Road widening scheme
D	20.01.16	Extent of Works Amended
REV	DATE	DETAILS
DRAWING NUMBER		REVISION
4058		D

**NEWTON ST CYRES
 STATION ROAD
 A377 JUNCTION**

FIGURE 01

Scale 1/500 @ A3

1st FLOOR UNIT 3 SIL VERDOWN OFFICE PARK
 FAIR OAK CLOSE, CLYST HONITON, EXETER, EX5 2UX
 TEL: 01392 363 812 FAX: 01392 363 805
 Web: www.pcltransportplanning.co.uk

