


Appendix B

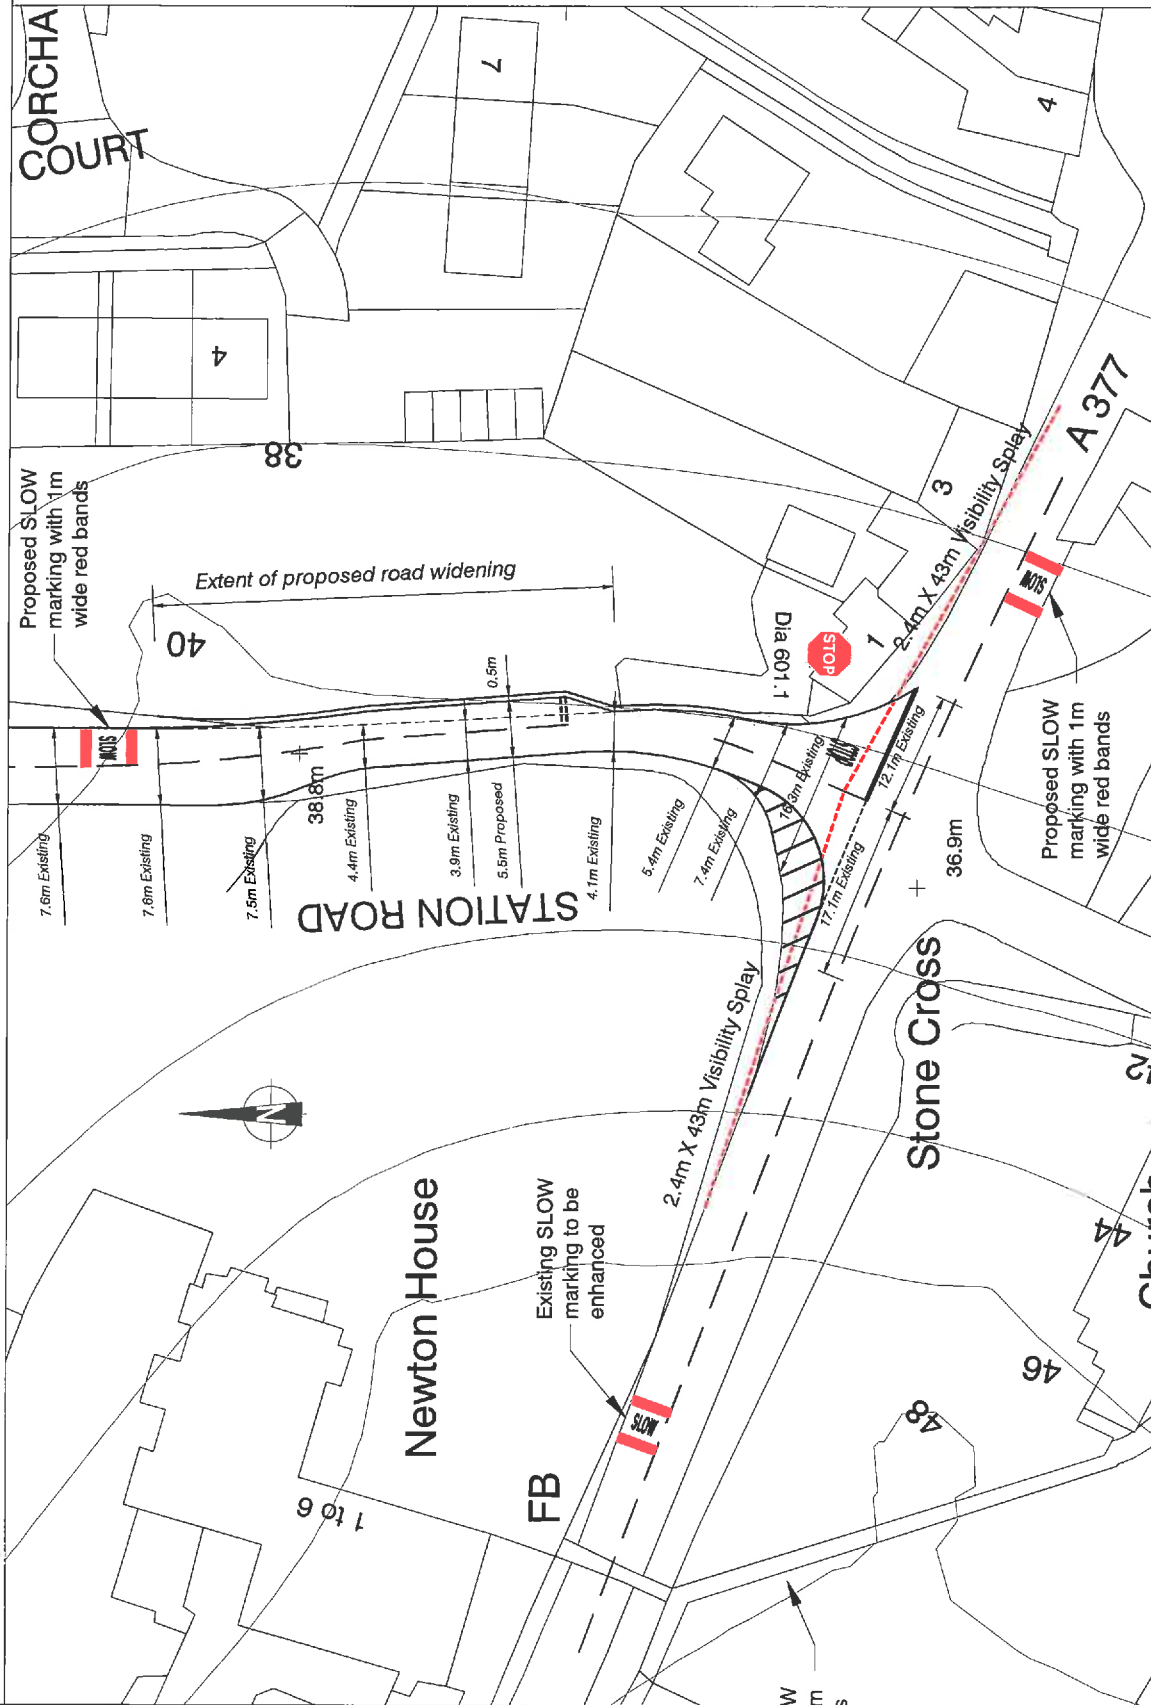

**Proposed Road Widening**  
 Road to be widened to 5.5m with additional 0.5m hardstrip.  
 Existing embankment to be cut back and retaining wall realigned accordingly.

Proposed SLOW marking with 1m wide red bands

Extent of proposed road widening

STATION ROAD

Newton House

Existing SLOW marking to be enhanced

2.4m X 43m Visibility Splay

Stone Cross

A 377

Proposed SLOW marking with 1m wide red bands

REVISION

**NEWTON ST CYRES  
 STATION ROAD  
 A377 JUNCTION**

1st FLOOR UNIT 3 SIL VERDOWN OFFICE PARK  
 FAIR OAK CLOSE, CLYST HONITON, EXETER, EX5 2UX  
 TEL: 01392 363 812 FAX: 01392 363 805  
 Web: www.pcltransportplanning.co.uk



C	16.07.15	Left hand radius reduced using white lining
B	26.09.14	Road widening scheme
D	20.01.16	Extent of Works Amended
REV	DATE	DETAILS
DRAWING NUMBER		REVISION
4058		D

Scale 1/500 @ A3

FIGURE 01