


Alterations and extensions

- * Existing Multipurpose, weights room and associates store will remain as existing.
- * Existing fitness suite will generally remain as is except for knocking through into the new Fitness Suite extension and any associated making good works, inc. alteration to existing tall external window.
- * New single storey extension to fitness suite.
- * External works to include perimeter path to new extension

Key

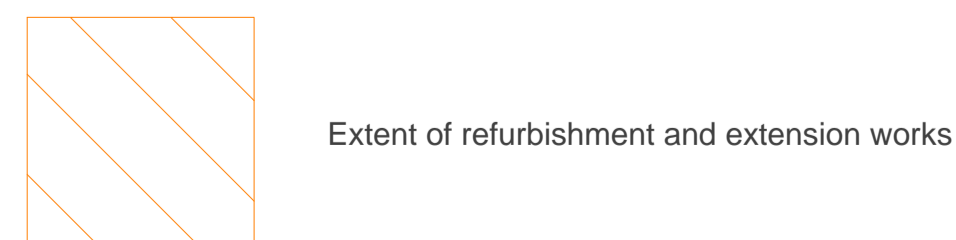

NOTES

REVISION	DATE	DESCRIPTION	BY	CLIENT



AFLS+P ARCHITECTS
133 NEWHALL STREET
BIRMINGHAM
B3 1SF

T +44 (0) 121 710 1830
E birmingham@afls+p-architects.com
W www.afls+p.com

STATUS: PRELIMINARY
PROJECT: Extension to Exe Valley Leisure Centre, Tiverton

DRAWING: GA options Plan Options 1

SCALE: 1:100 SHEET SIZE: A1 DRAWN BY: LA CHECKED BY: DATE: 16.02.2015

PROJECT NO.: DRAWING NO.: (03)001 REVISION: A00

This drawing must not be reproduced in whole or part without written consent. Do not scale this drawing. All dimensions in millimetres. Where dimensions to be checked on site, Electronic issue to be confirmed by paper copy only. © 2015 AFLS+P Limited. All Rights Reserved.