


Alterations and extensions


- * Stores between existing studio and weights room to be removed to create a single large studio, which can be separated into 2 flexible spaces by incorporating a new moveable wall.
- * Office store turned into studio store.
- * Existing fitness suite will generally remain as is except for knocking through into the new Fitness Suite extension and any associated making good works, inc. alteration to existing tall external window.
- * New 307m² single storey extension to fitness suite.
- * External works to include perimeter path to new extension

Key

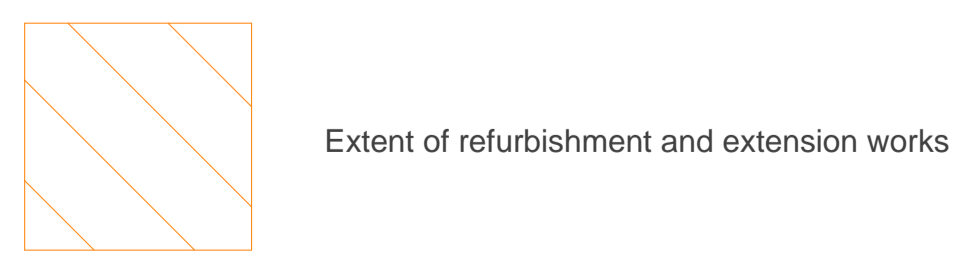

NOTES

| REVISION | DATE | DESCRIPTION | BY | CLIENT |
|----------|------|-------------|----|--------|
| | | | | |

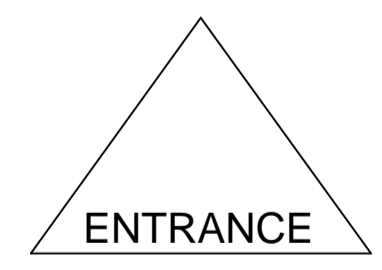

STATUS: PRELIMINARY
 PROJECT: Extension to Exe Valley Leisure Centre, Tiverton
 DRAWING: GA options Plan Options 2
 SCALE: 1:100 SHEET SIZE: A1 DRAWN BY: LA CHECKED BY: DATE: 16.02.2015
 PROJECT NO.: DRAWING NO.: (03)002 REVISION: A00
 AFLS + P ARCHITECTS
 133 NEWHALL STREET
 BIRMINGHAM
 B3 1SF
 T +44 (0) 121 710 1830
 E birmingham@afps-architects.com
 W www.afsp.com

This drawing must not be reproduced in whole or part without written consent. Do not scale this drawing. All dimensions in millimetres. Where dimensions to be checked on site, Electronic issue to be confirmed by paper copy only. © 2006 A&P Limited. All rights reserved.