


- Alterations and extensions**
- * Existing Fitness Suite to become Multi-purpose Room
 - * New single storey extension plus existing Studio, stores and weights room to become Fitness Suite.
 - * External works to include perimeter path to new extension

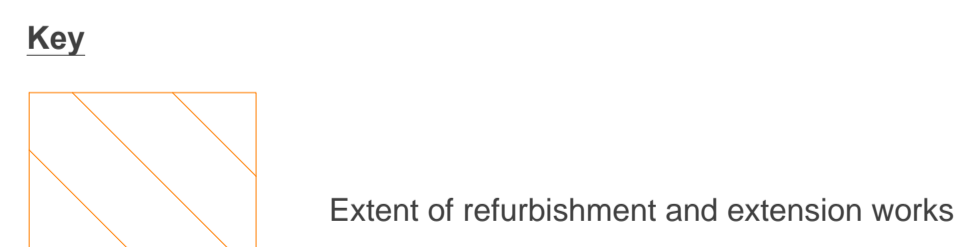

NOTES

REVISION	DATE	DESCRIPTION	BY	CLIENT

LONDON MANCHESTER BIRMINGHAM GLASGOW DUBLIN

STATUS: PRELIMINARY

PROJECT: Extension to Exe Valley Leisure Centre, Tiverton

DRAWING: GA options Plan Options 3

SCALE: 1:100 SHEET SIZE: A1 DRAWN BY: LA CHECKED BY: DATE: 16.02.2015

PROJECT NO.: DRAWING NO.: (03)003 REVISION: A00

AFLS + P ARCHITECTS
133 NEWHALL STREET
BIRMINGHAM
B3 1SF
T +44 (0) 121 710 1830
E birmingham@pls-architects.com
W www.pls-architects.com

This drawing must not be reproduced in whole or part without written consent. Do not scale this drawing. All dimensions in millimetres. Unless otherwise stated, dimensions to be checked on site. Electronic issue to be confirmed by paper copy only. © 2015 AFLS+P Limited. All Rights Reserved.