


PART PLAN - EXISTING

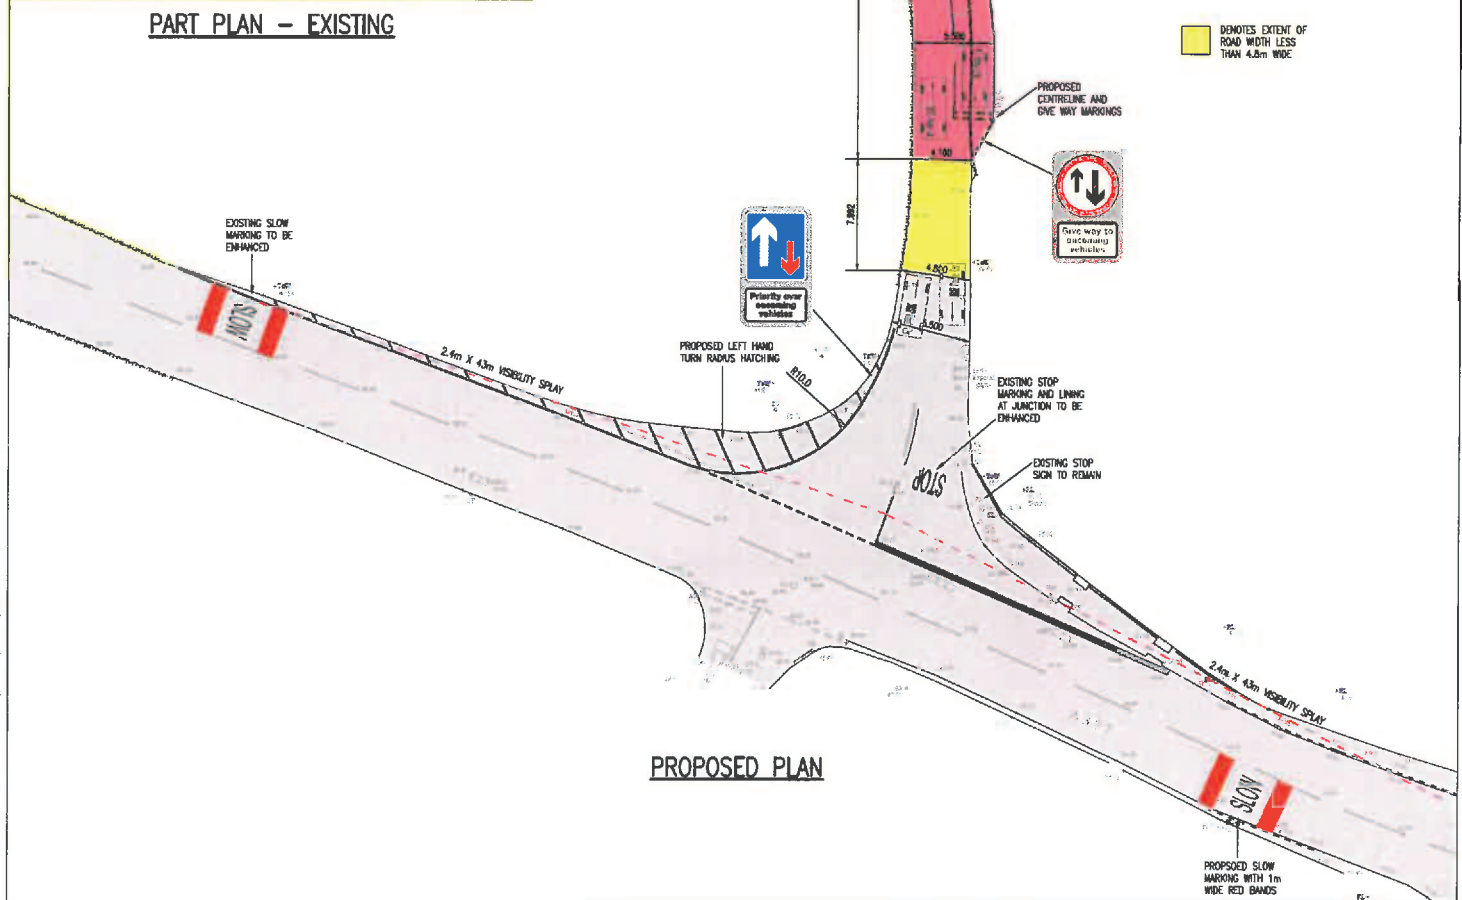

PROPOSED PLAN

THIS DRAWING IS THE PROPERTY OF CLARKEBOND AND IS NOT TO BE REPRODUCED OR TRANSMITTED IN ANY FORM OR BY ANY MEANS, ELECTRONIC OR MECHANICAL, WITHOUT THE WRITTEN PERMISSION OF CLARKEBOND.

- NOTES**
- DO NOT SCALE THIS DRAWING FOR CONSTRUCTION PURPOSES.
 - CONTRACTOR TO CHECK ALL DIMENSIONS AND REPORT ALL ERRORS AND OMISSIONS TO THE ENGINEER.
 - THIS DRAWING IS TO BE READ IN CONJUNCTION WITH ALL RELEVANT DRAWINGS, SPECIFICATIONS AND REPORTS.
 - SURVEY INFORMATION SHOWN IS TAKEN FROM CENTRE LINE SURVEYS DRAWING NO P17618LS PROVIDED D DATED 23-03-2018. CLARKEBOND TAKE NO RESPONSIBILITY FOR ITS CONTENT OR ACCURACY.
 - ALL LEVELS SHOWN ARE TO ORDNANCE DATUM.

Rev	Detail	By	CHK	Date

Client
KINGSWOOD HOMES

Project
PROPOSED RESIDENTIAL DEVELOPMENT STATION ROAD NEWTON ST CYRES

Drawing Status
FOR COMMENT

clarkebond
MULTIDISCIPLINARY ENGINEERING CONSULTANTS

GF Suite, Bickleigh House,
Park Five Business Centre,
Sourton, Esher EX2 7HU

tel: +44 (0) 1392 380006
fax: +44 (0) 1392 389100
e-mail: asette@clarkebond.com
www.clarkebond.com

Bristol Easter London

Drawing Title
STATION ROAD / A377 JUNCTION WORKS

Project No. WE04269	Discipline C	Drawing No. SK8
Scale 1:250	Date SEP '16	Revision
Drawn NC	Checked	Sheet Size A2

© This drawing may not be copied without prior written permission.