


Ship Hotel - 132 High Street Crediton

Annex 1 - Cellar Bar - dated 1/1/2019

- Fire Extinguisher
- Pool table
- Emergency lighting
- Gaming Machine
- fire exit
- Area where licensable activities will take place.

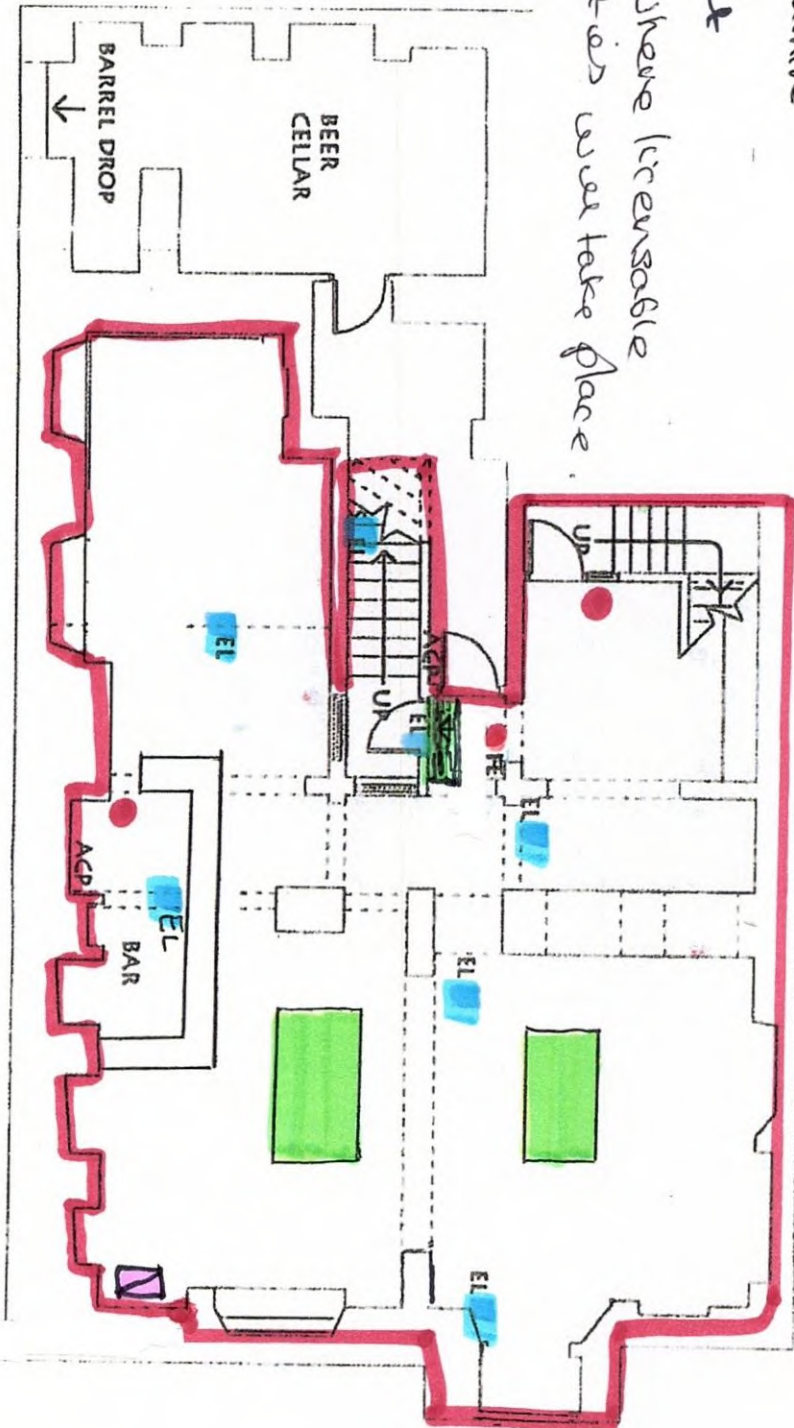


Scale 1:100

Ship Hotel Creddon - 132 High Street Creddon

Annex 2 - Ground floor - dated 1/1/2019



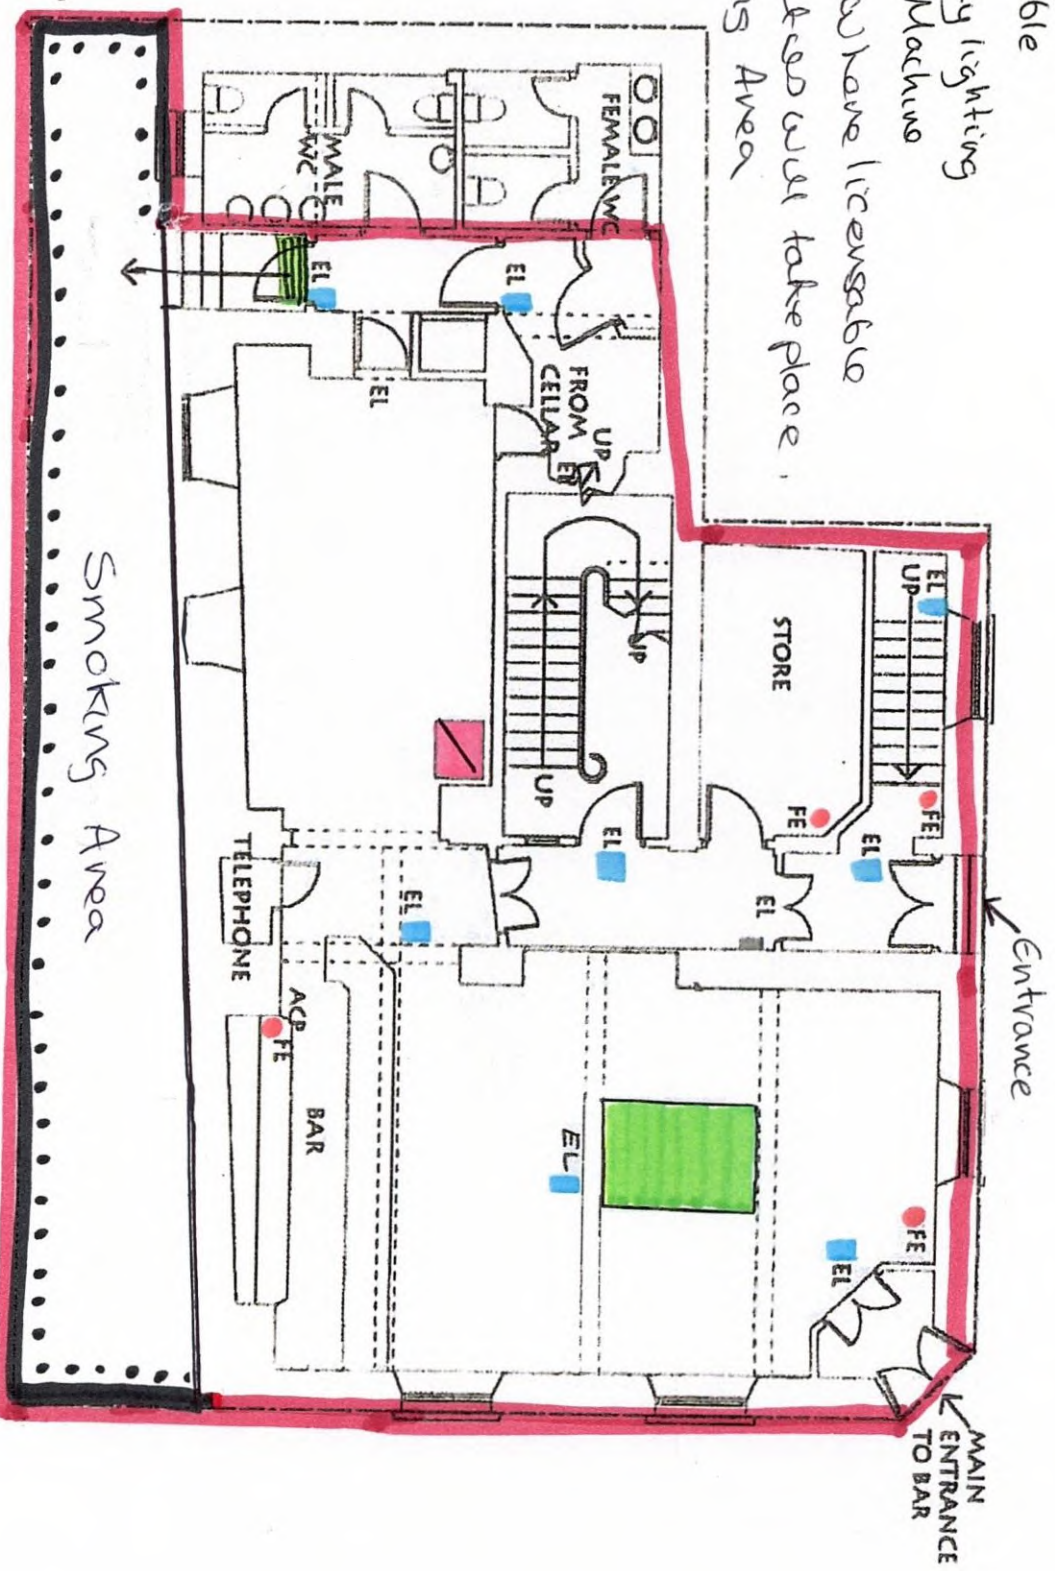


- Five Extinguishers
- Pool table
- Emergency lighting
- Gaming Machine
- Area where licensable activities will take place.
- ☰ Smoking Area




Scale 1:100

Ship Hotel - 132 High Street Credilion

Annex 3 - 1st floor - dated 1/1/2019

-  Fire Blanket
-  Emergency lighting
-  Fire extinguisher
-  Fire exit
-  Area where licensable activities will take place

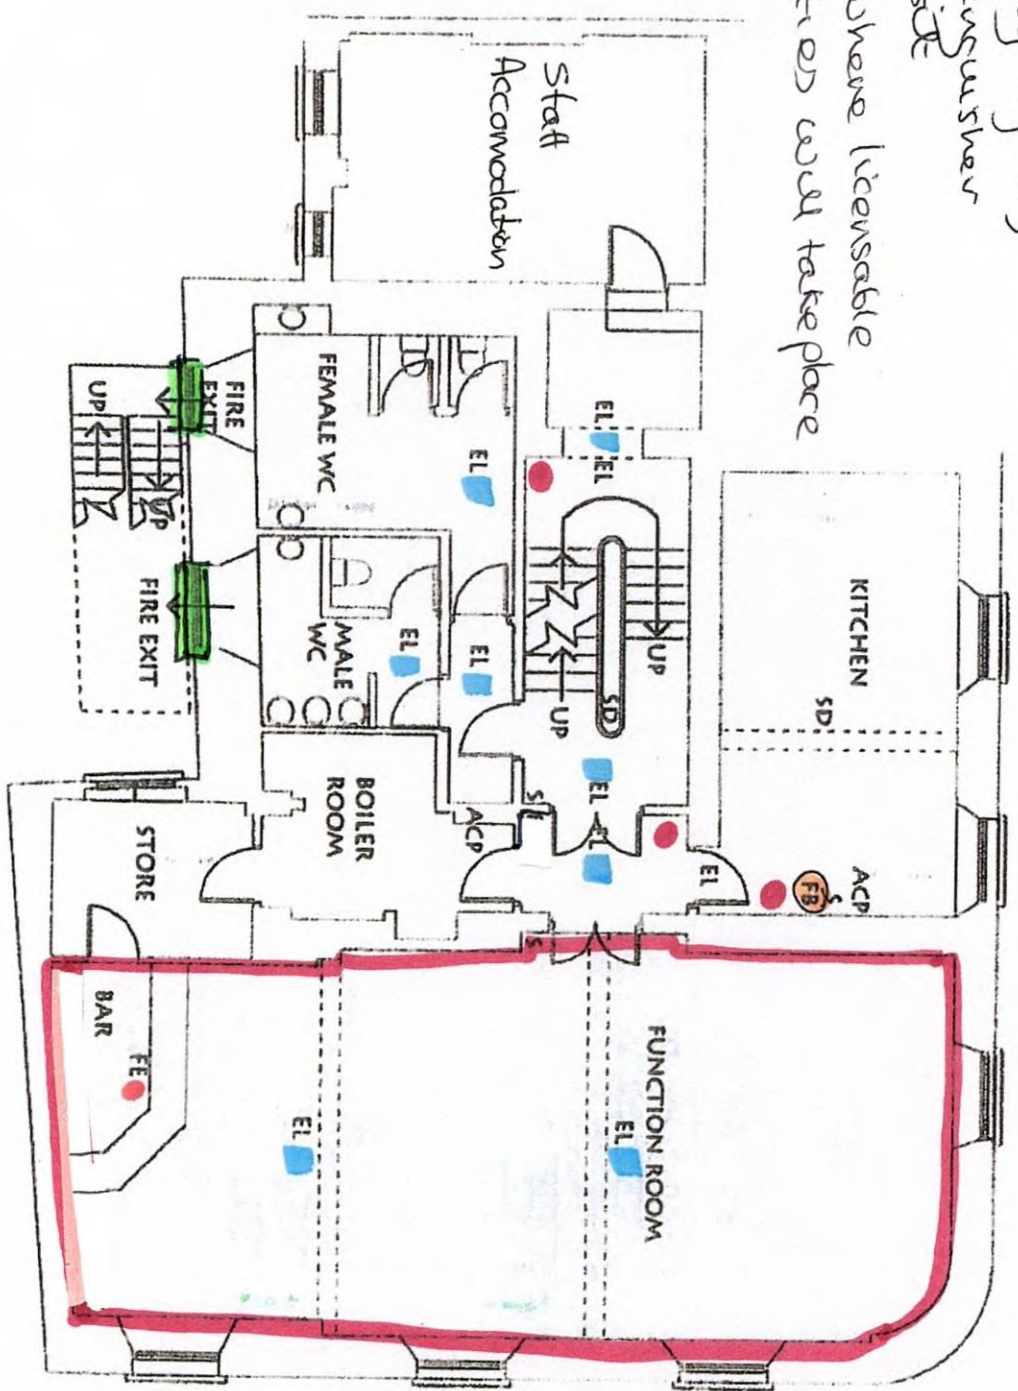

Scale 1:100

Ship Hotel Credition - 132 High Street Credition

Annex 4 - 2nd floor - dated 1/1/2019

- Emergency lighting
- fire extinguisher
- fire exit

Scale 1:100

