


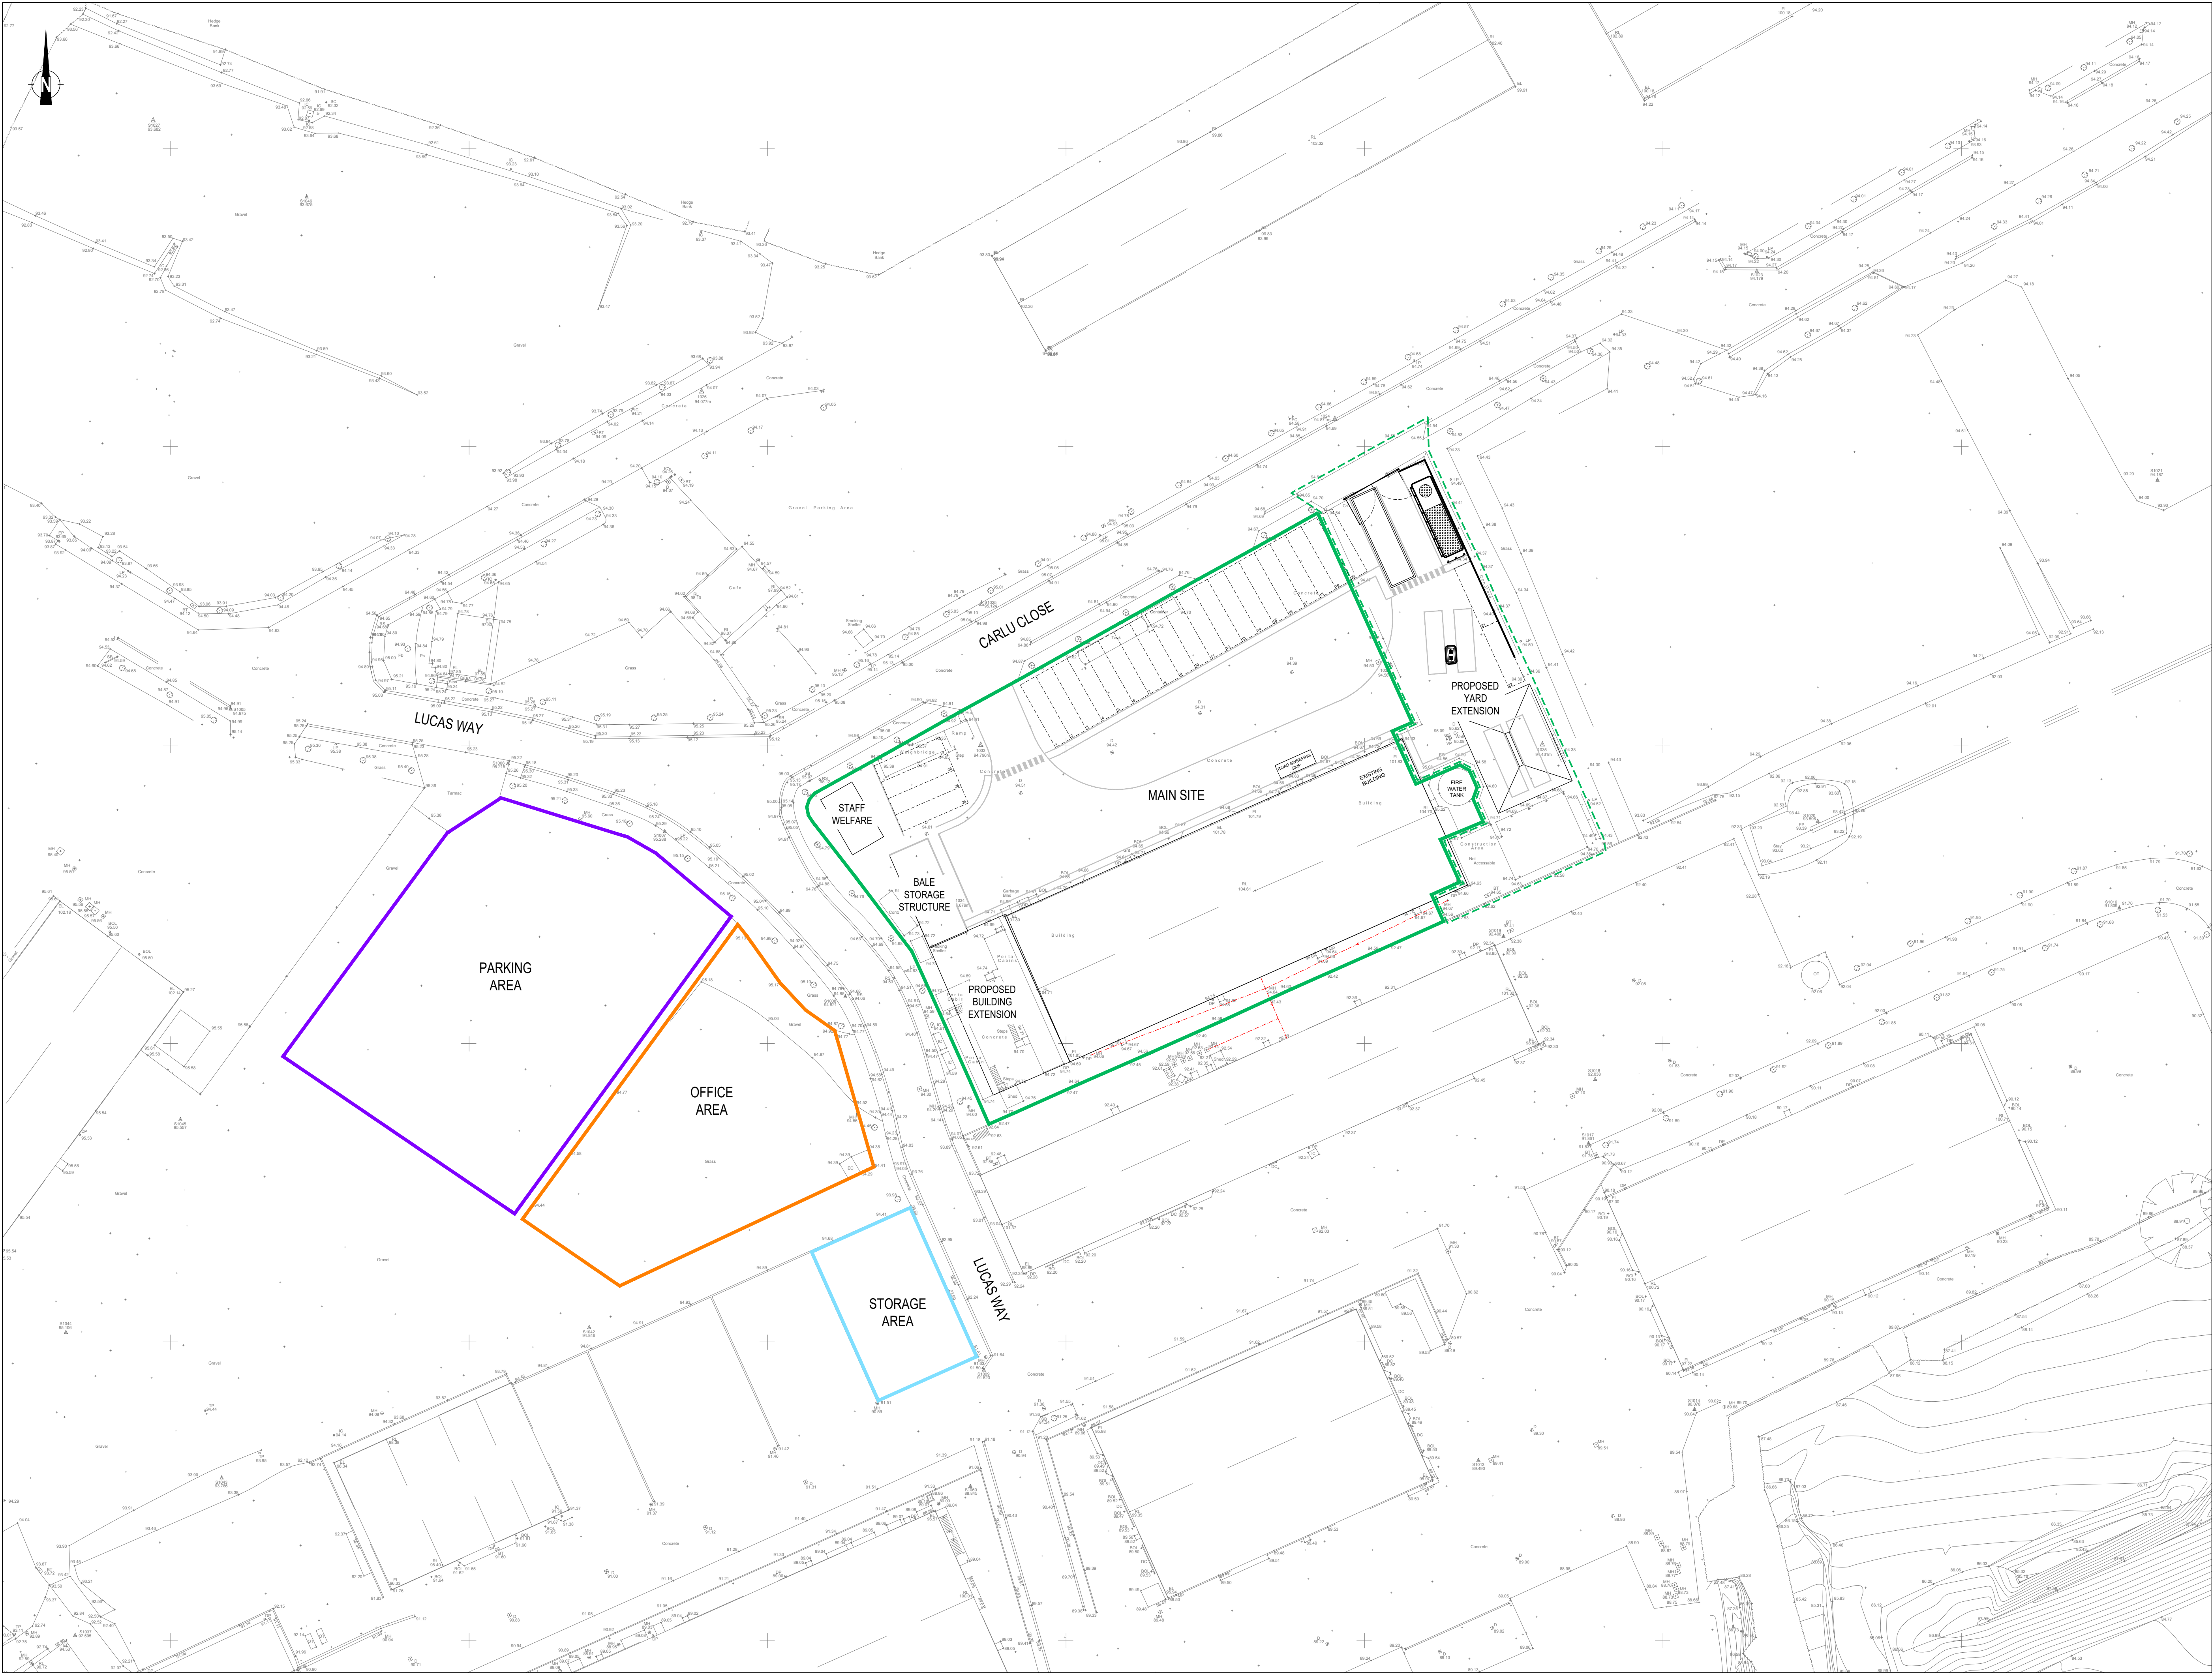

- NOTES: GENERAL
1. DO NOT SCALE FROM THIS DRAWING.
 2. ALL DIMENSIONS SHOWN ARE IN METRES UNLESS STATED OTHERWISE.
 3. THIS DRAWING SHALL BE READ IN CONJUNCTION WITH ALL RELEVANT SCHEME DRAWINGS AND SPECIFICATIONS.

Rev	Description	Drn	Chk	Date
REVISIONS				
Preliminary Issue	23.06.25	Submitted for S104		
Planning Issue		Issued for Tender		
Submitted for S38		Issued for Construction		
Submitted for S278		As Built		
DRAWING STATUS				

MID DEVON
DISTRICT COUNCIL



CARLU WASTE TRANSFER STATION
HITCHCOCKS BUSINESS PARK

EASTERN YARD EXTENSION
OVERALL SITE LAYOUT

DATE	JUNE '25	DRWN	JT	CHECKED	-
DRAWING No.	1388.500	REV	-	SCALE	1:500
© This drawing is the copyright of Horizon Consulting Engineers Limited (HCE) and shall not be reproduced or amended without the written approval of HCE.					